


This is a C.A.D. produced drawing.
All modifications must be carried
out using an AutoCAD system.

This drawing is confidential and is the property of
the University of the Arts London. It is not to be
copied or in any way made use of without the
express permission of the proprietors.

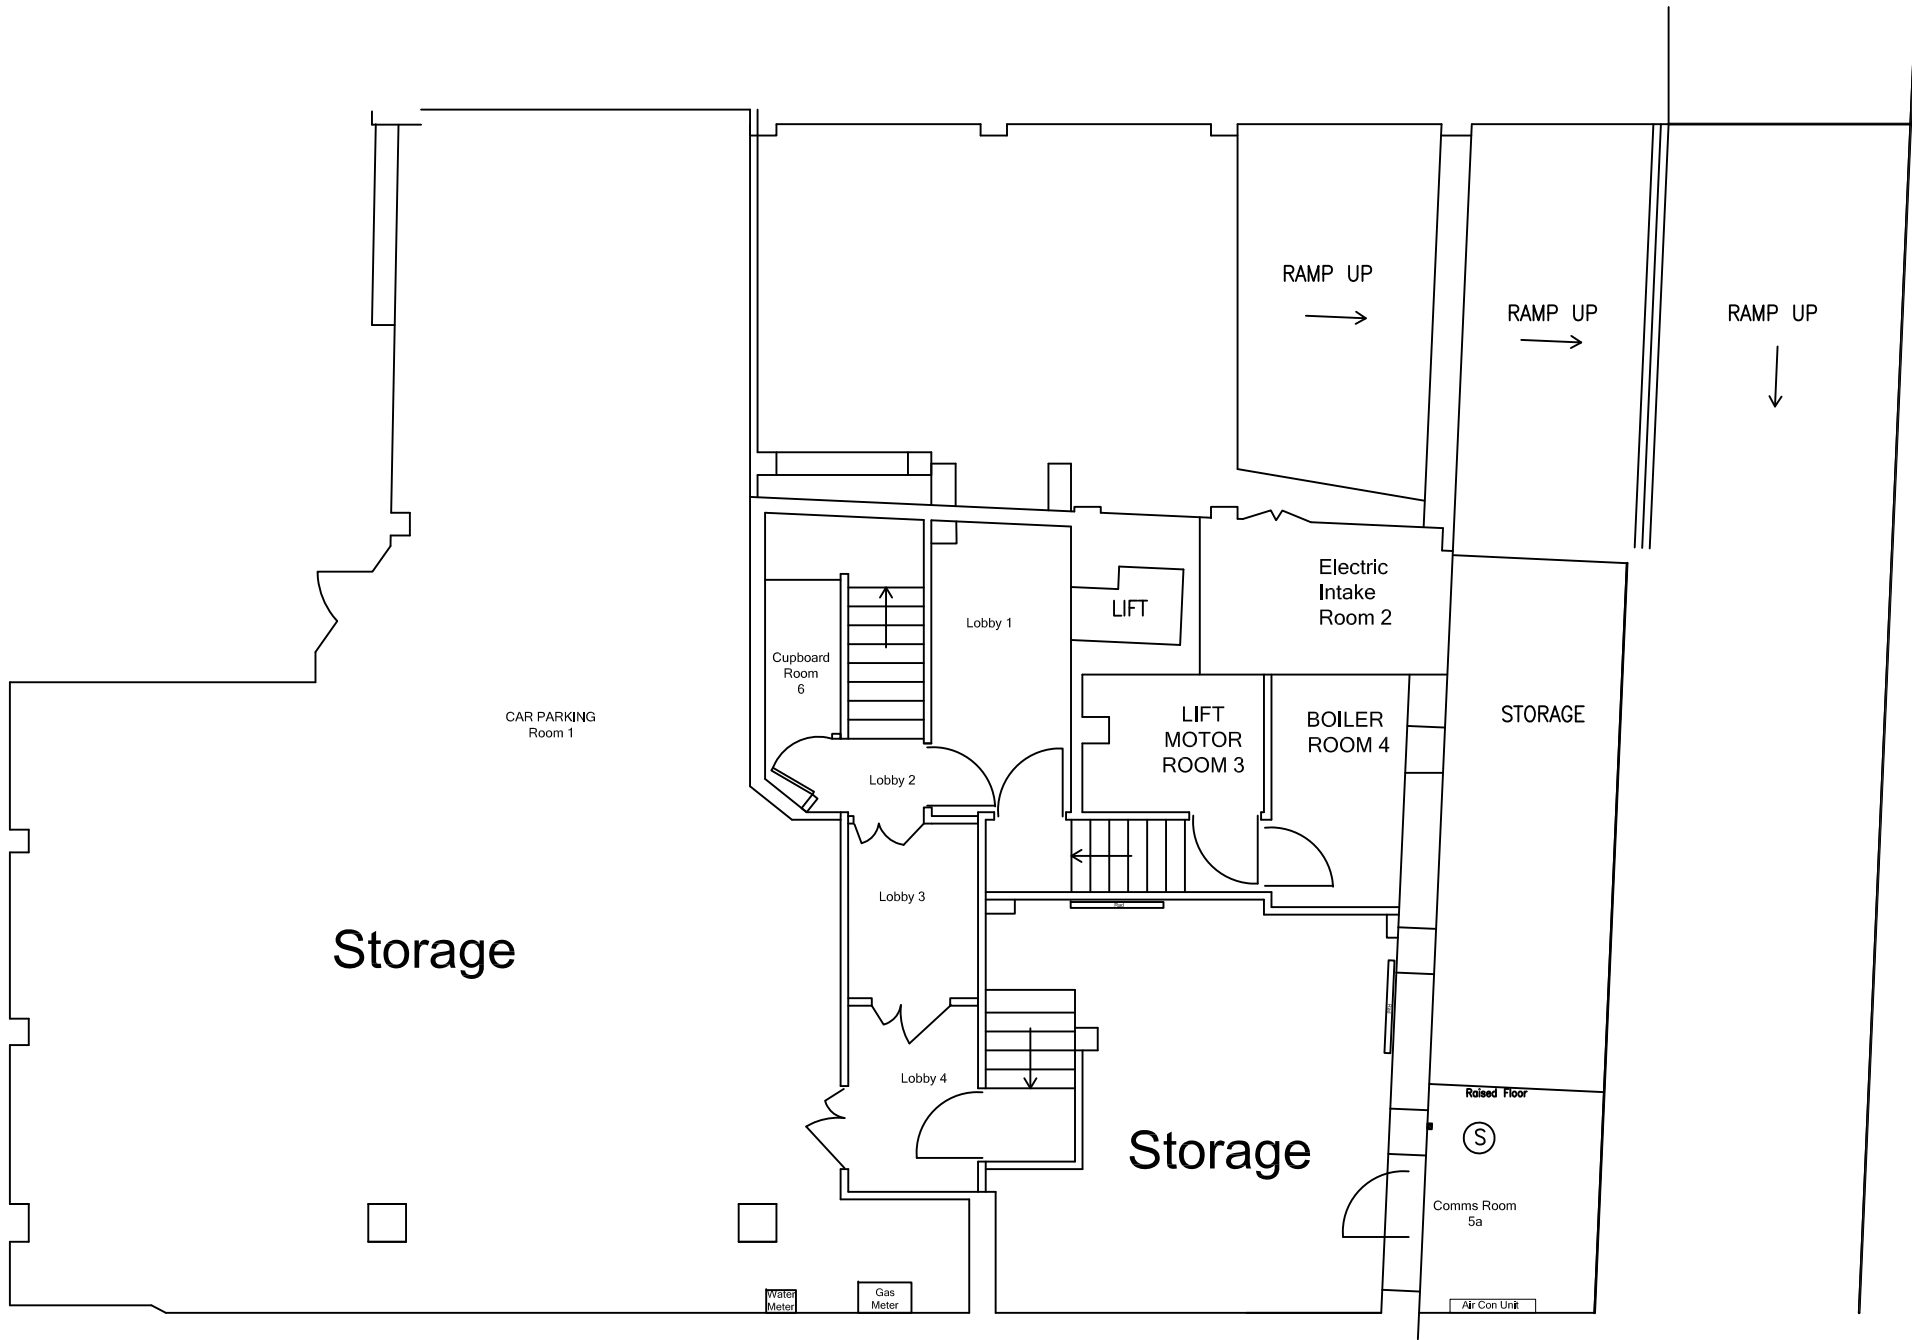

Planning Application

Rev	Date	Description	Drawn	Check	App'd


Address: University of the Arts London
5 Richbell Place
Camden
WC1N 3LA

Title: Richbell Place
Basement
Change of Use Application
Proposed Floor Plan

Drawing Number: A1330D - G100			Issue: T1	
Building Code: MRP	Drawing Status: Information	Scale: 1:100	Sheet Size: A3	
Date: 23/01/14	Drawn: P Newman	Checked:	Approved:	

This is a C.A.D. produced drawing.
All modifications must be carried
out using an AutoCAD system.

This drawing is confidential and is the property of
the University of the Arts London. It is not to be
copied or in any way made use of without the
express permission of the proprietors.

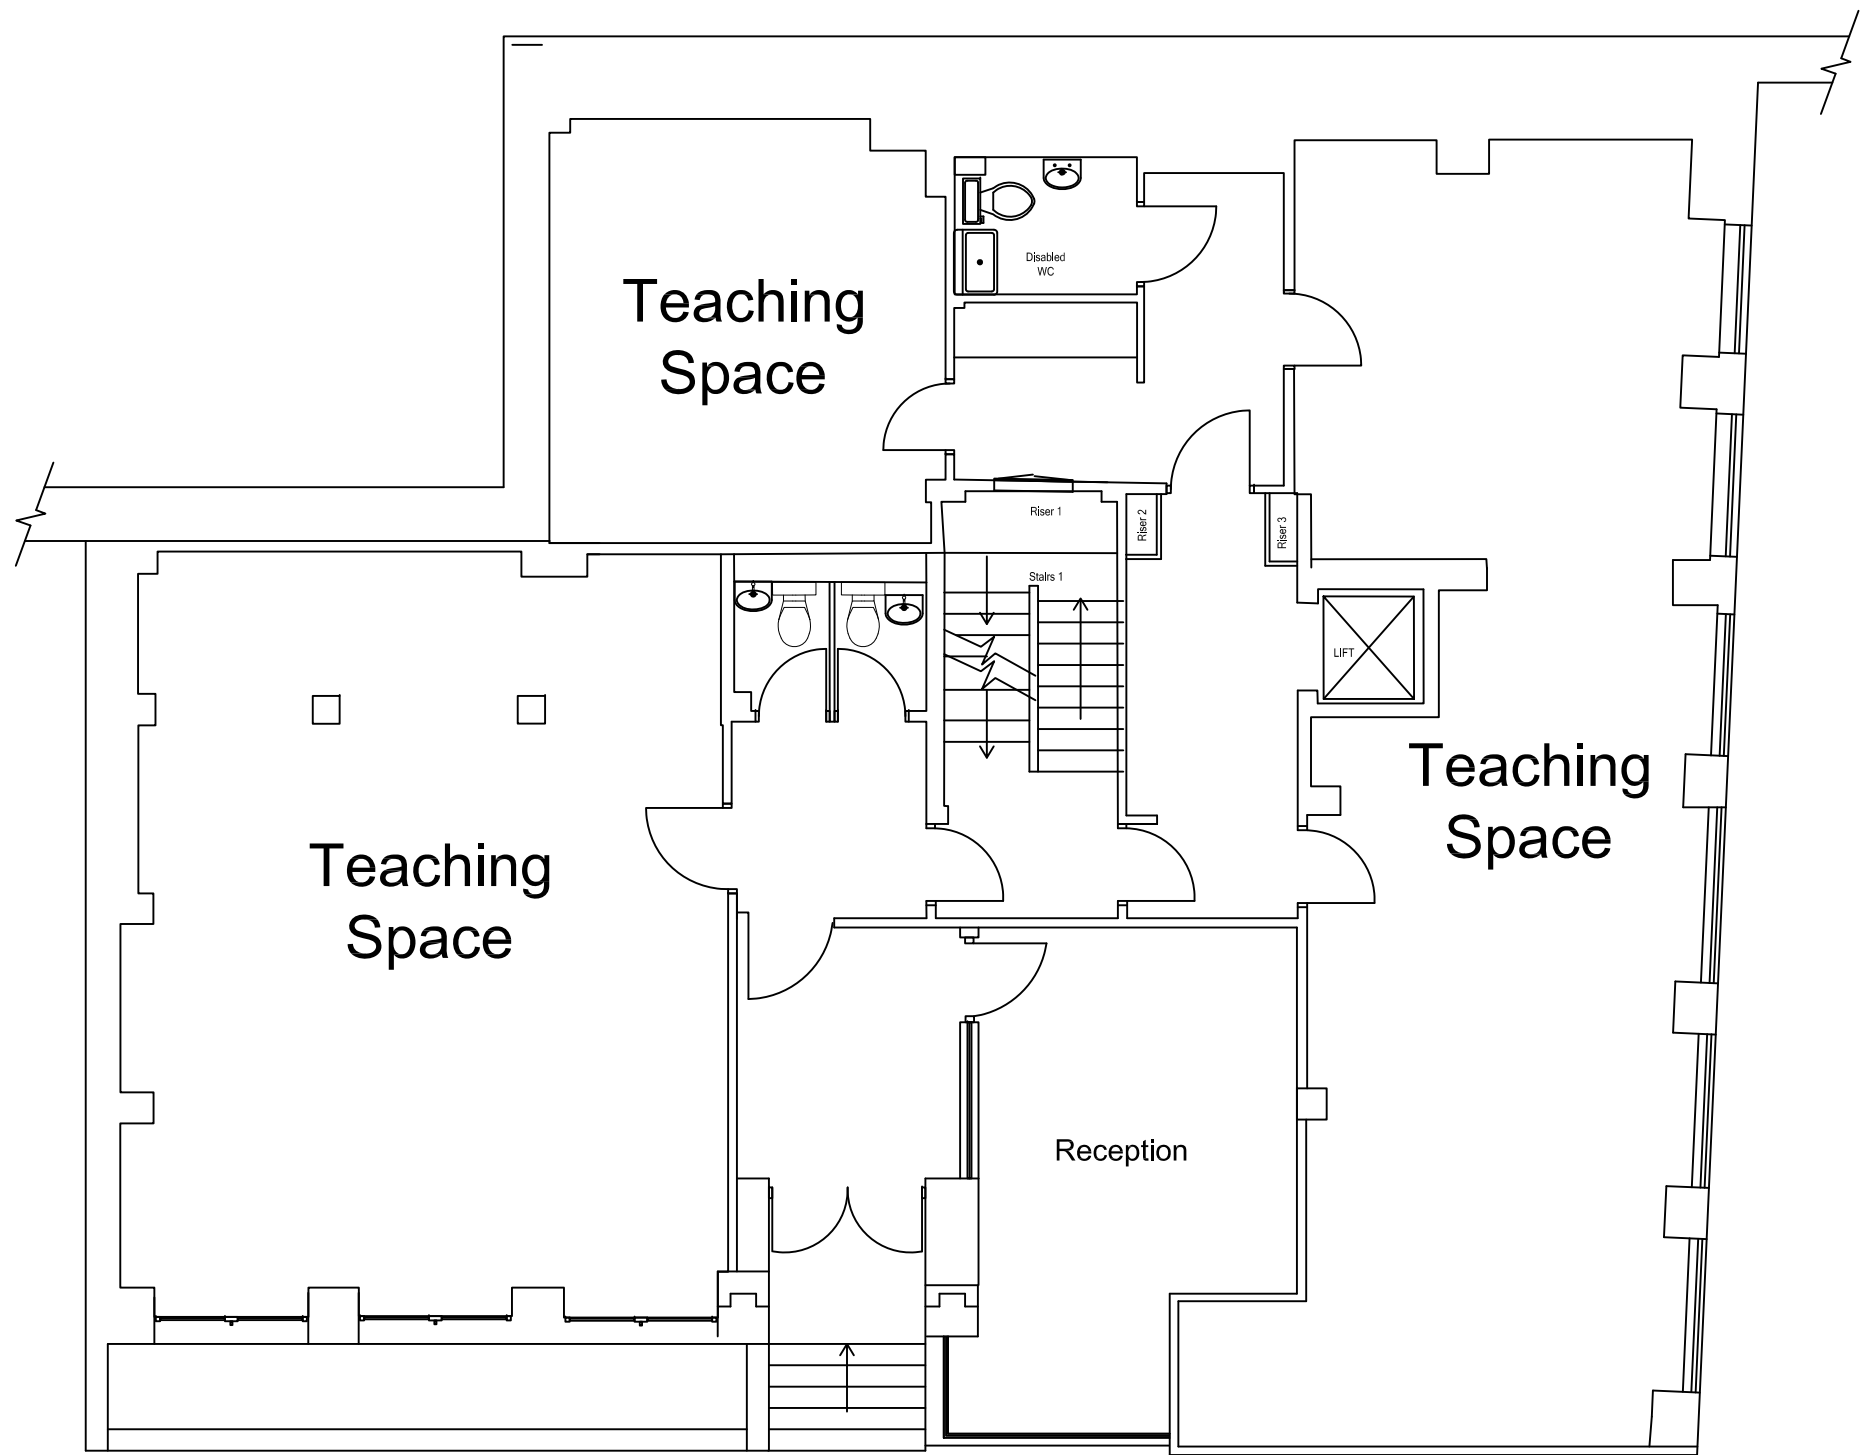

Planning
Application

Rev	Date	Description	Drawn	Check	App'd


Address: University of the Arts London
5 Richbell Place
Camden
WC1N 3LA

Title: Richbell Place
Ground Floor
Change of Use Application
Proposed Floor Plan

Drawing Number: A1330D - G101			Issue: T1	
Building Code: MRP	Drawing Status: Information	Scale: 1:100	Sheet Size: A3	
Date: 23/01/14	Drawn: P Newman	Checked:	Approved:	

This is a C.A.D. produced drawing.
All modifications must be carried
out using an AutoCAD system.

This drawing is confidential and is the property of
the University of the Arts London. It is not to be
copied or in any way made use of without the
express permission of the proprietors.

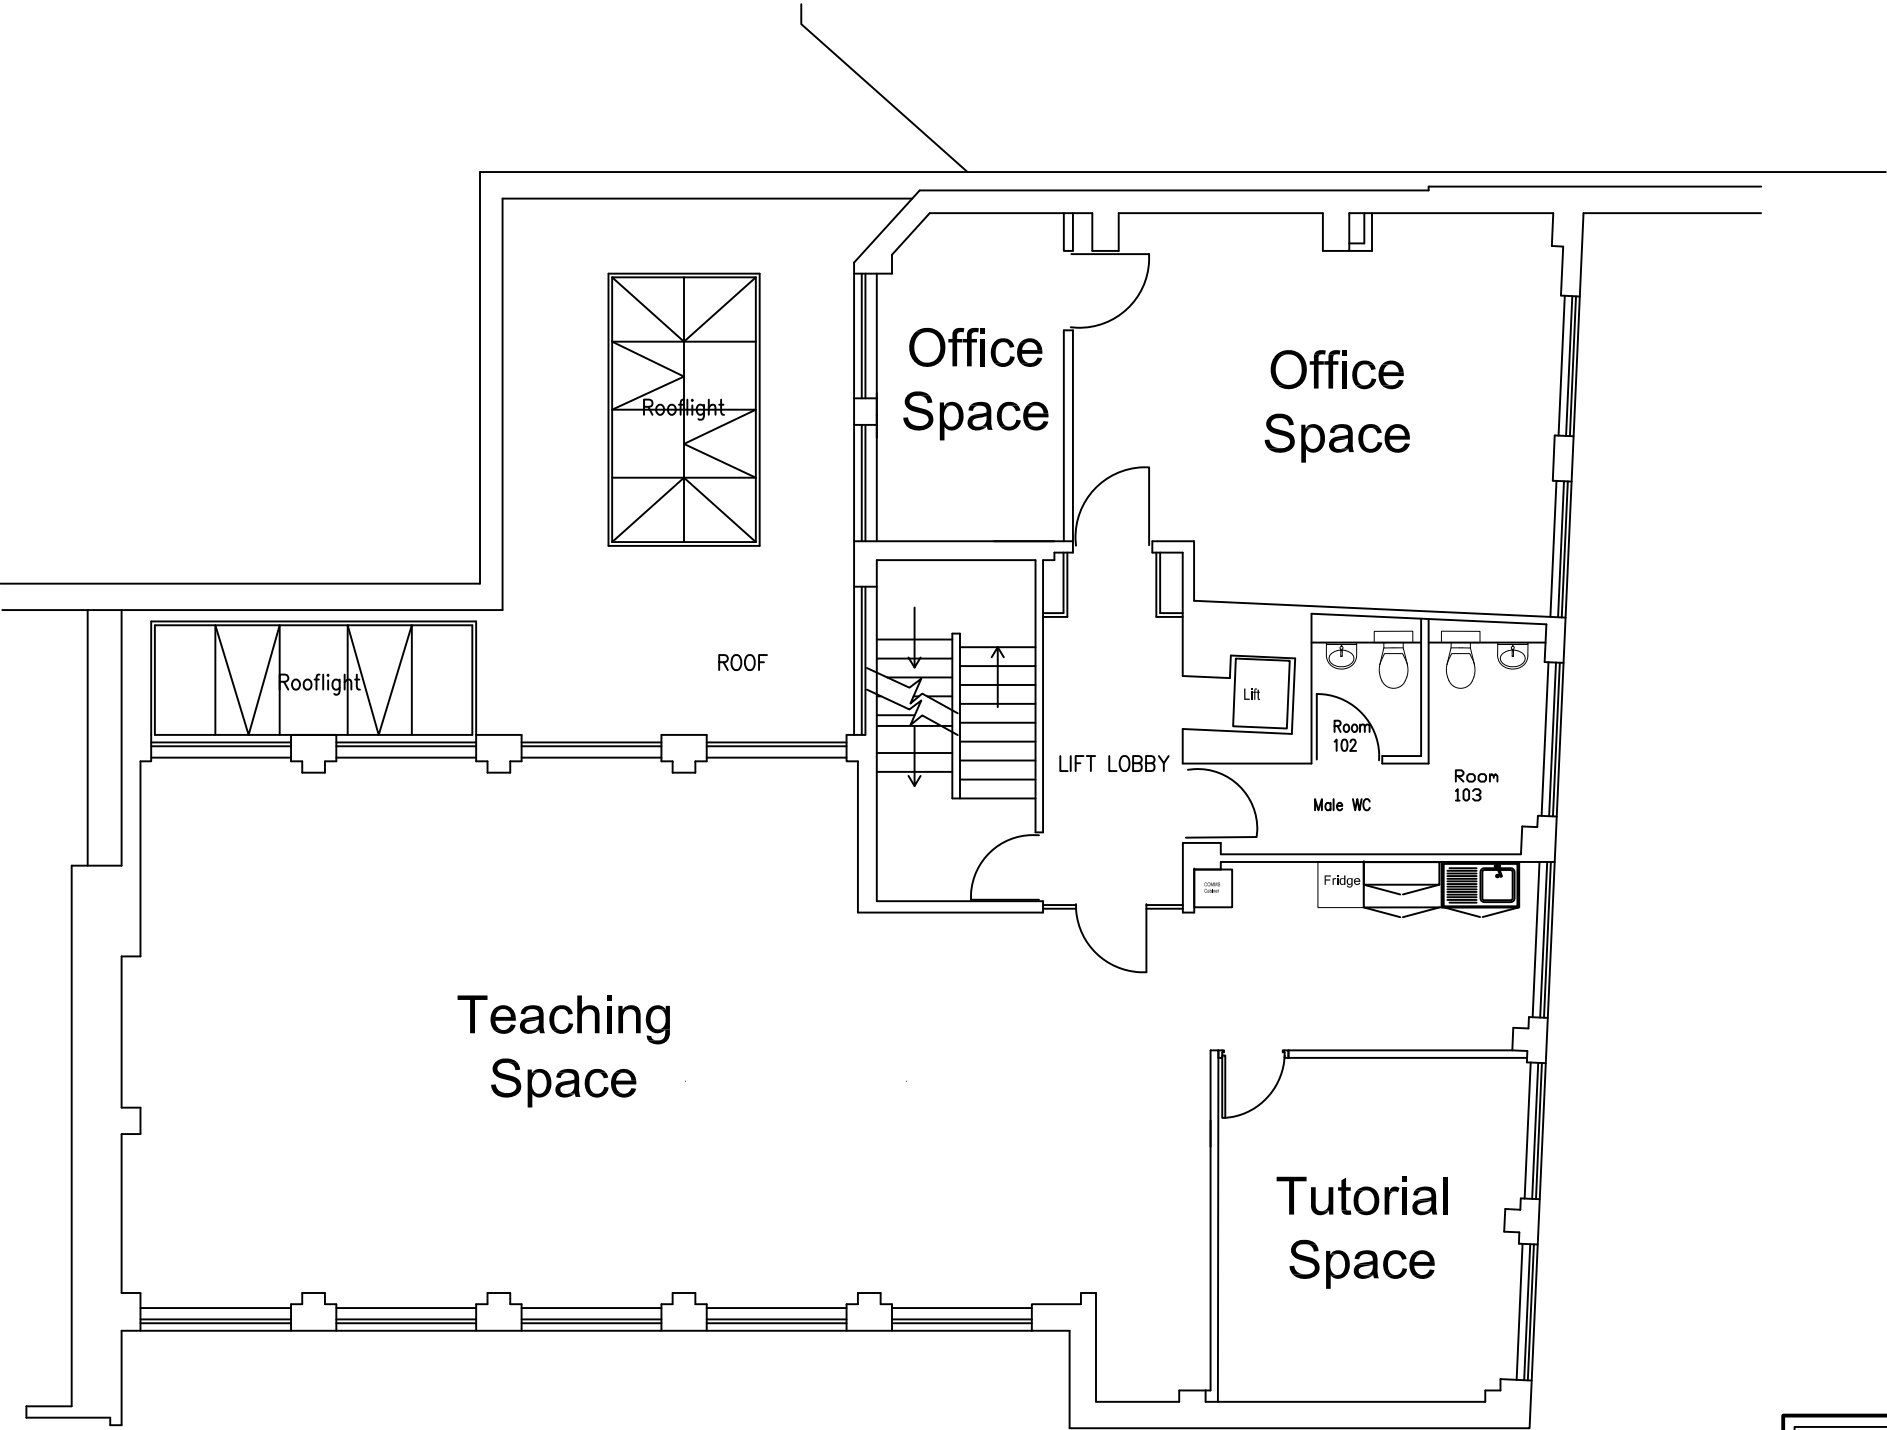

Planning
Application

Rev	Date	Description	Drawn	Check	App'd


Address: University of the Arts London
5 Richbell Place
Camden
WC1N 3LA

Title: Richbell Place
1st Floor
Change of Use Application
Proposed Floor Plan

Drawing Number: A1330D - G102			Issue: T1	
Building Code: MRP	Drawing Status: Information	Scale: 1:100	Sheet Size: A3	
Date: 23/01/14	Drawn: P Newman	Checked:	Approved:	

This is a C.A.D. produced drawing.
All modifications must be carried
out using an AutoCAD system.

This drawing is confidential and is the property of
the University of the Arts London. It is not to be
copied or in any way made use of without the
express permission of the proprietors.

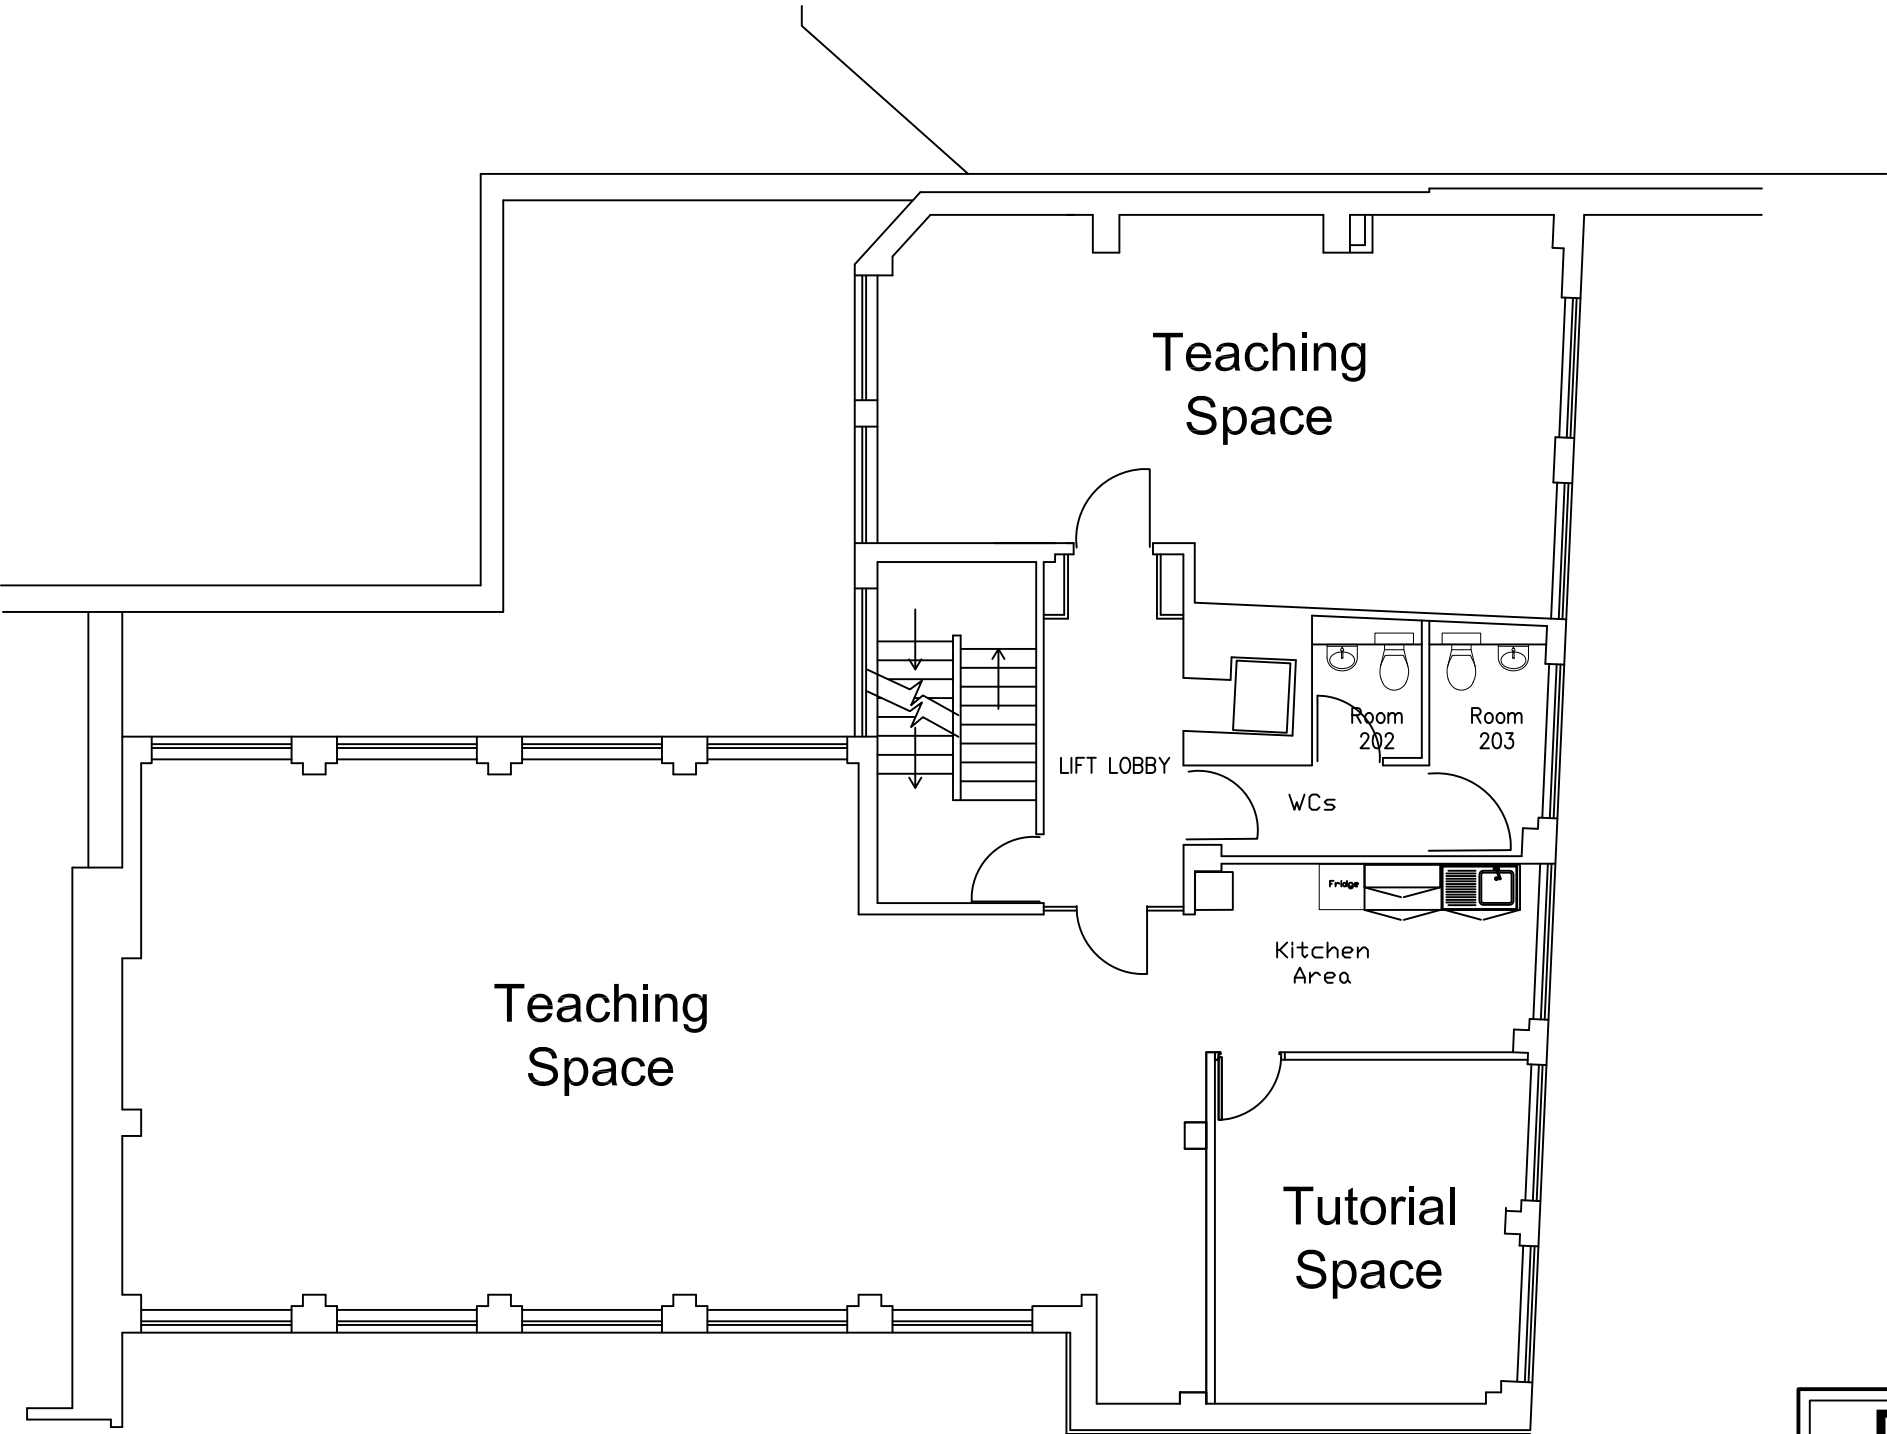

Planning Application

Rev	Date	Description	Drawn	Check	App'd


Address: University of the Arts London
5 Richbell Place
Camden
WC1N 3LA

Title: Richbell Place
2nd Floor
Change of Use Application
Proposed Floor Plan

Drawing Number: A1330D - G103			Issue: T1	
Building Code: MRP	Drawing Status: Information	Scale: 1:100	Sheet Size: A3	
Date: 23/01/14	Drawn: P Newman	Checked:	Approved:	


This is a C.A.D. produced drawing.
All modifications must be carried
out using an AutoCAD system.

This drawing is confidential and is the property of
the University of the Arts London. It is not to be
copied or in any way made use of without the
express permission of the proprietors.

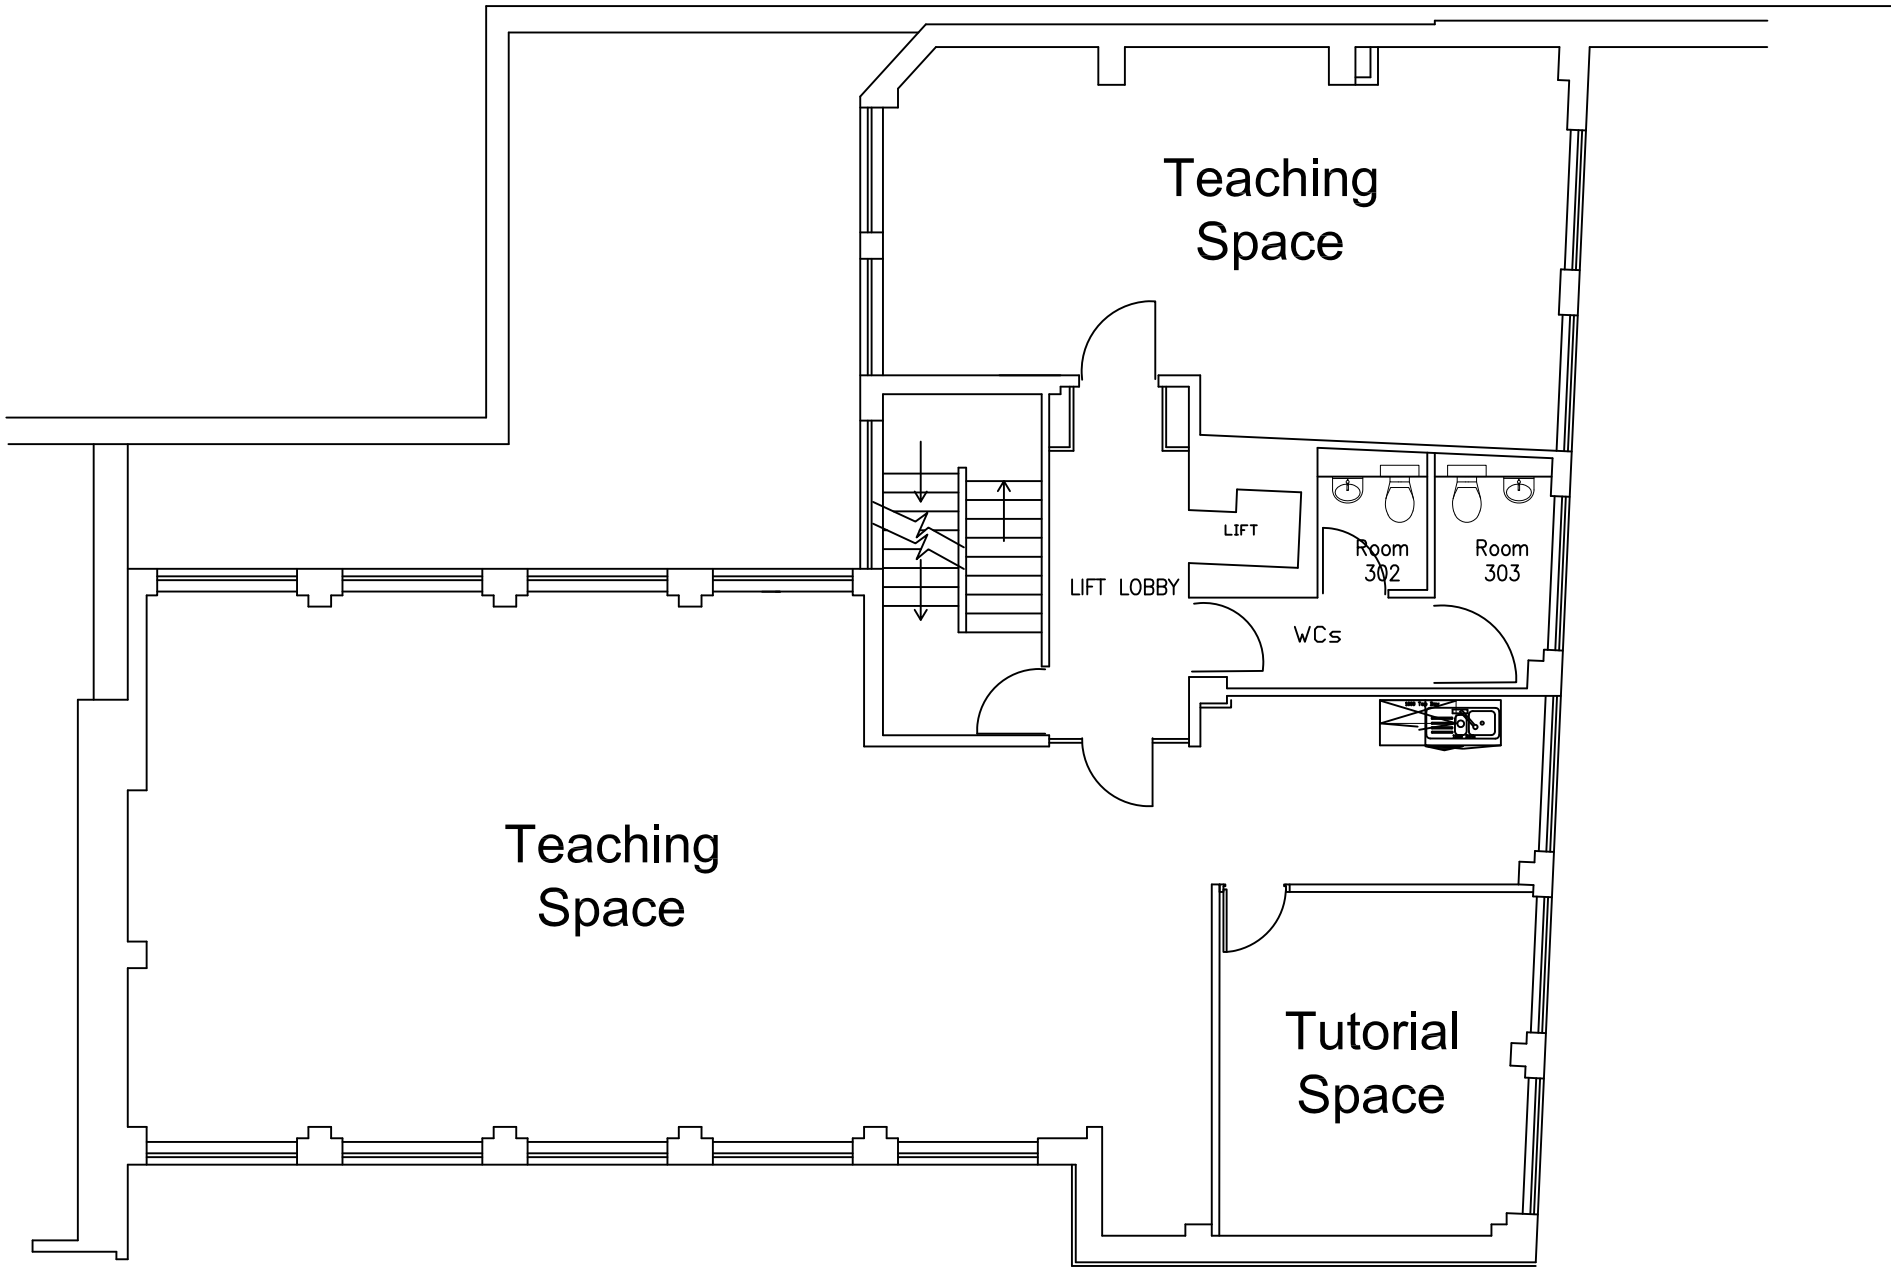

Planning
Application

ual: university of the arts london							Address: University of the Arts London 5 Richbell Place Camden WC1N 3LA	Title: Richbell Place 4th Floor Change of Use Application Proposed Floor Plan	Drawing Number: A1330D - G104				Issue: T1
									Building Code: MRP	Drawing Status: Information	Scale: 1:100	Sheet Size: A3	
									Date: 23/01/14	Drawn: P Newman	Checked:	Approved:	
	Rev	Date	Description	Drawn	Check	App'd							

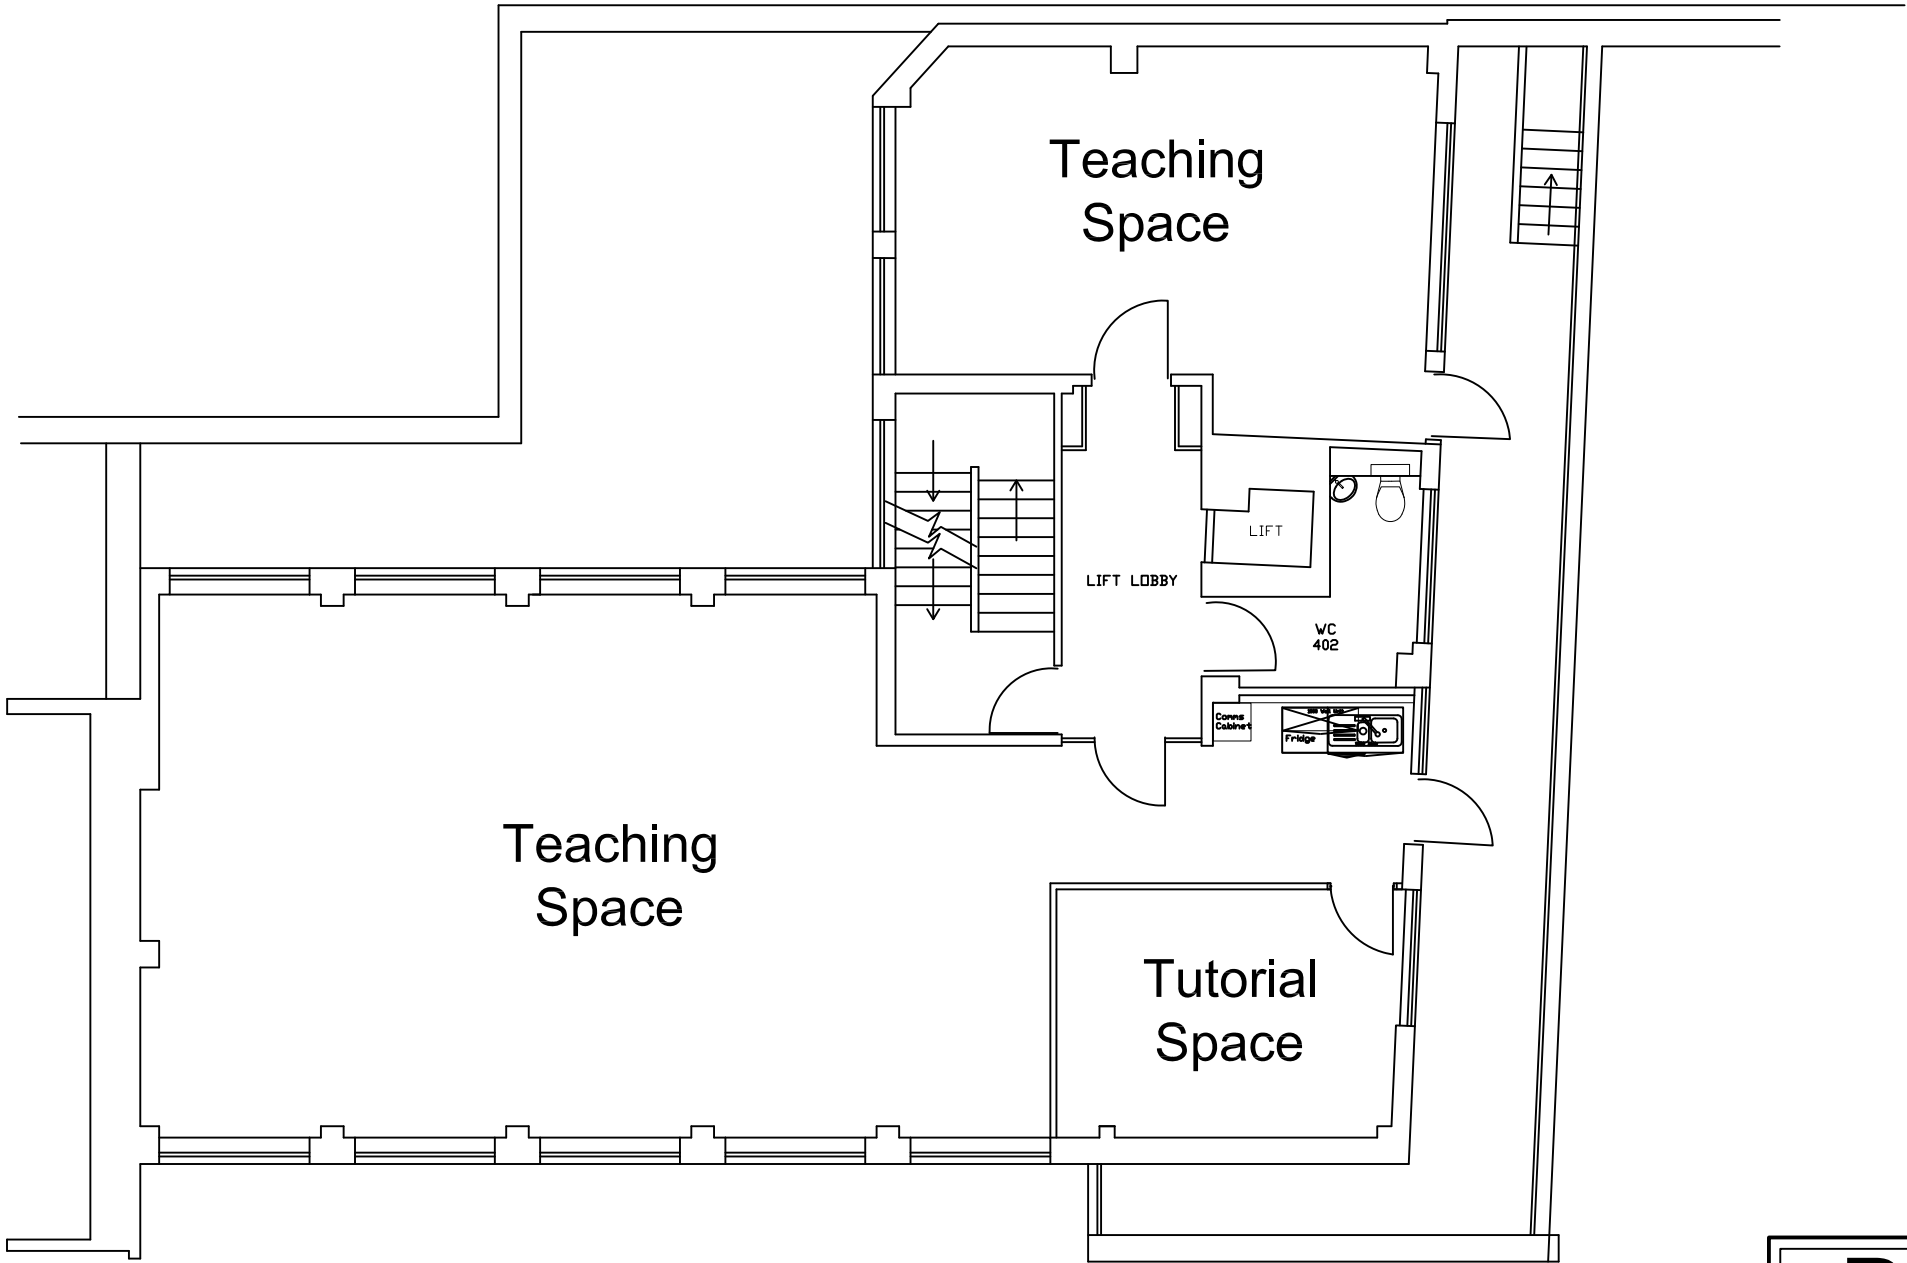


Planning
Application

ual: university of the arts london							Address: University of the Arts London 5 Richbell Place Camden WC1N 3LA	Title: Richbell Place 5th Floor Change of Use Application Proposed Floor Plan	Drawing Number: A1330D - G105				Issue: T1
									Building Code: MRP	Drawing Status: Information	Scale: 1:100	Sheet Size: A3	
	Rev	Date	Description	Drawn	Check	App'd			Date: 23/01/14	Drawn: P Newman	Checked:	Approved:	

This is a C.A.D. produced drawing.
All modifications must be carried
out using an AutoCAD system.

This drawing is confidential and is the property of the University of the Arts London. It is not to be copied or in any way made use of without the express permission of the proprietors.

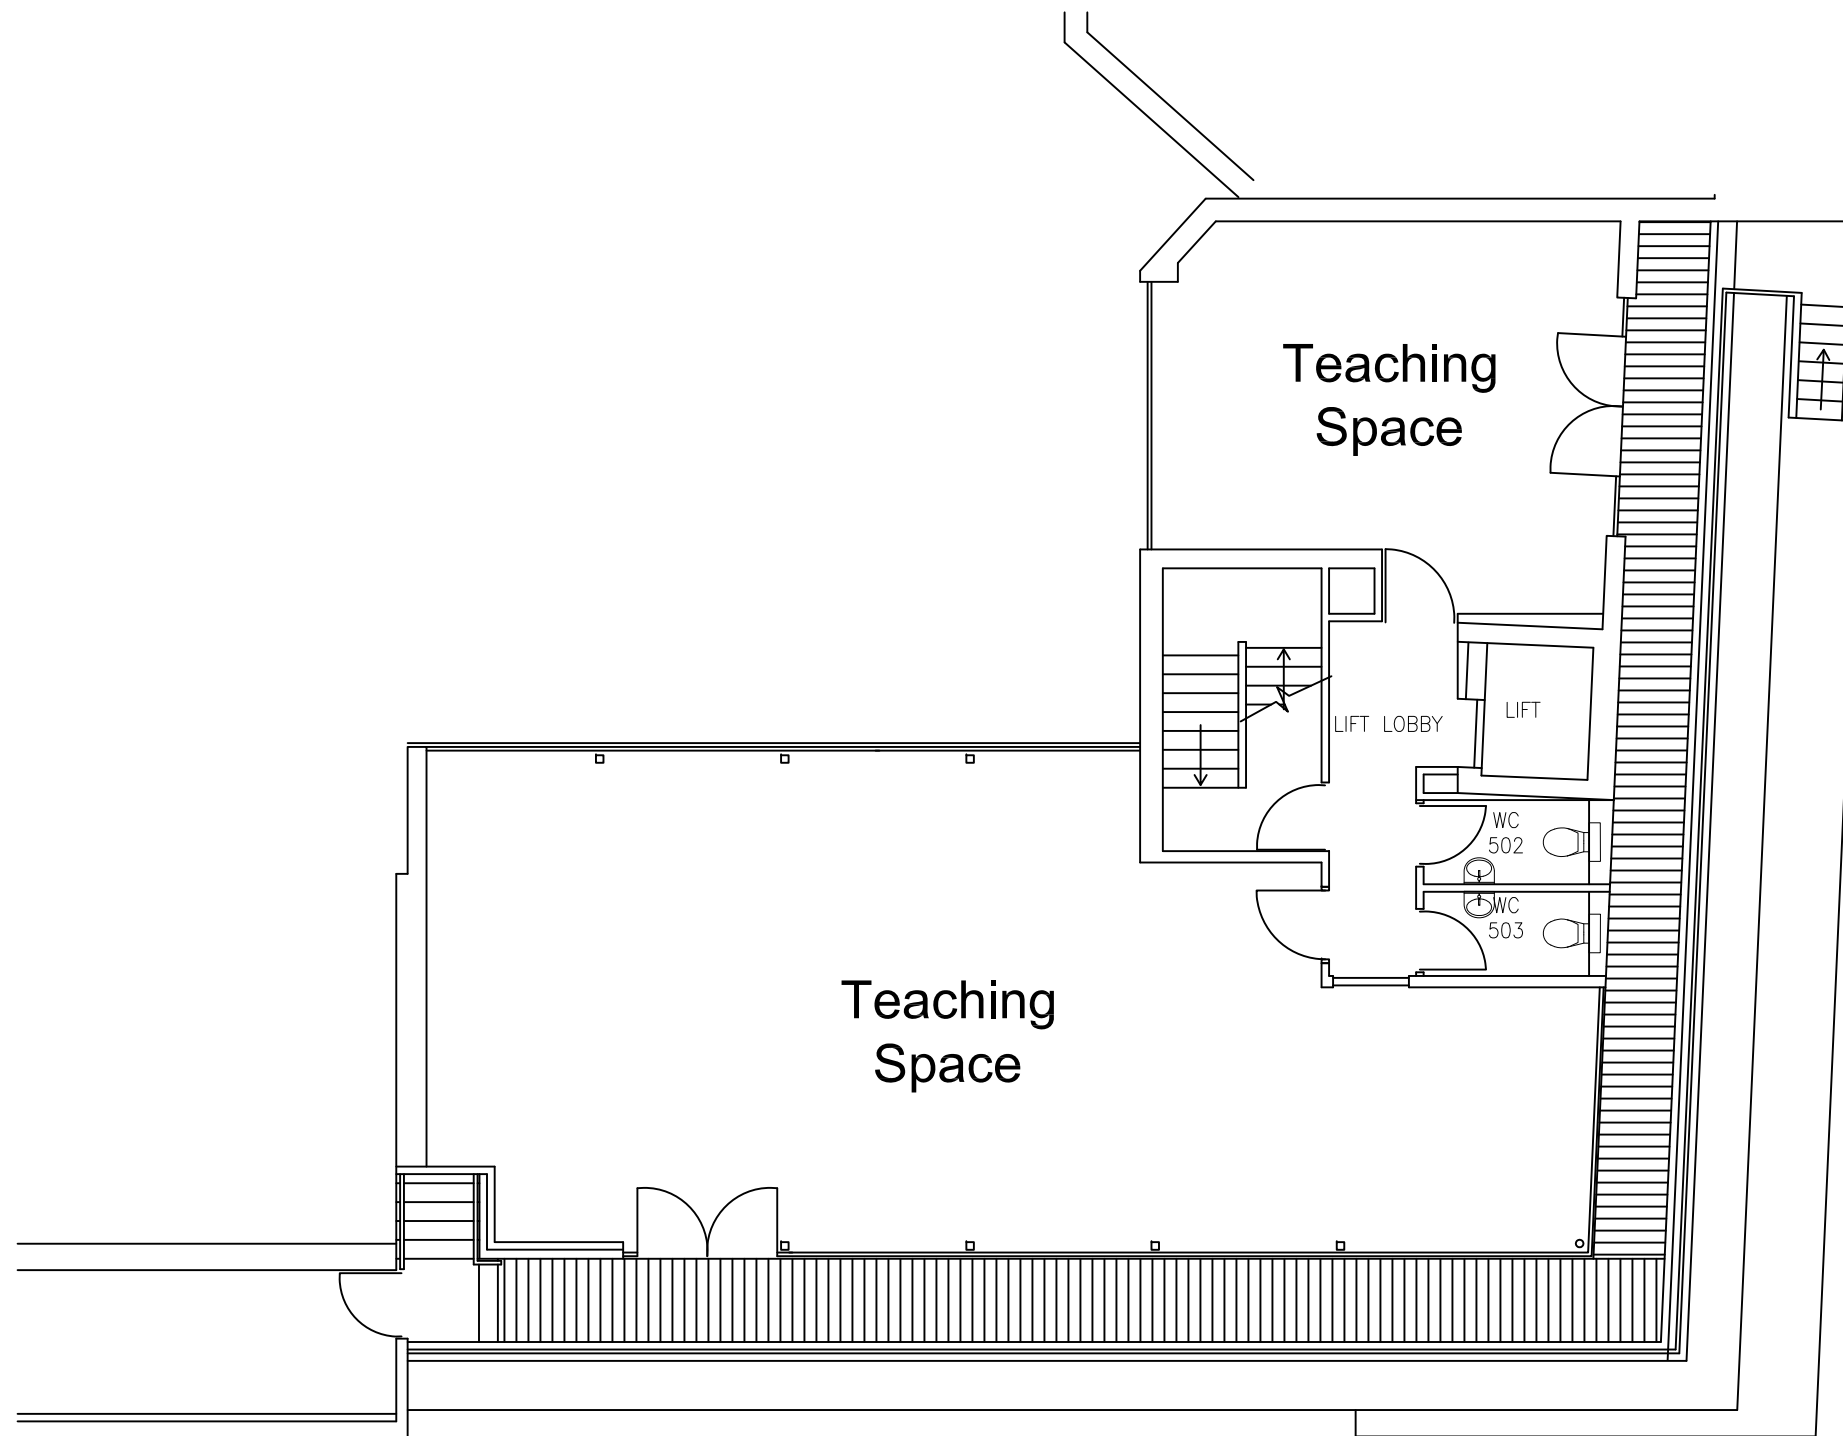

Planning Application