



KEY PLAN
nts

 

Proposed window extension
as Planning Application
2015/0485/P

Proposed roof light
as Planning
Application
2015/0485/P

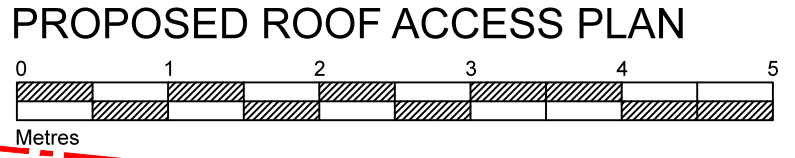

PROPOSED ROOF ACCESS PLAN

Proposed roof extension as
Planning Application
2015/0485/P

REV	Description	Date
B	PROPOSED SCREEN AMENDED	25.07.2015
A	PLANNING ISSUE	20.03.2015

Scale 1:50
Size A3
Drawn by AH

Client
JONATHAN MORLEY

Project
**20 ALBERT TERRACE MEWS,
NW1**

Title
**ROOF PLAN
AS PROPOSED**

File name
1403-P3-GA-102

Rev
B

Status
PLANNING