




Cellar Floor Plan

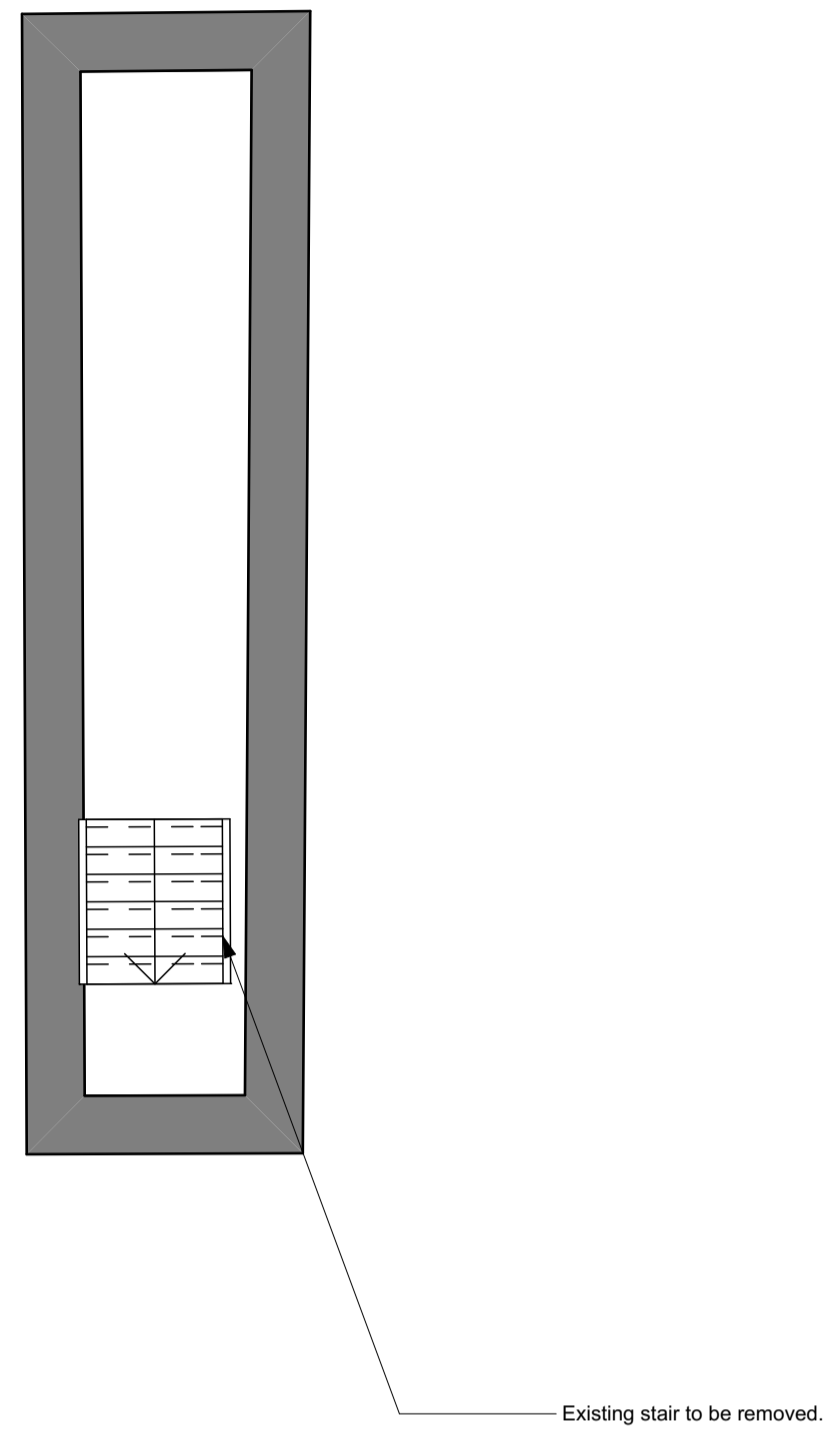


Ground Floor Plan

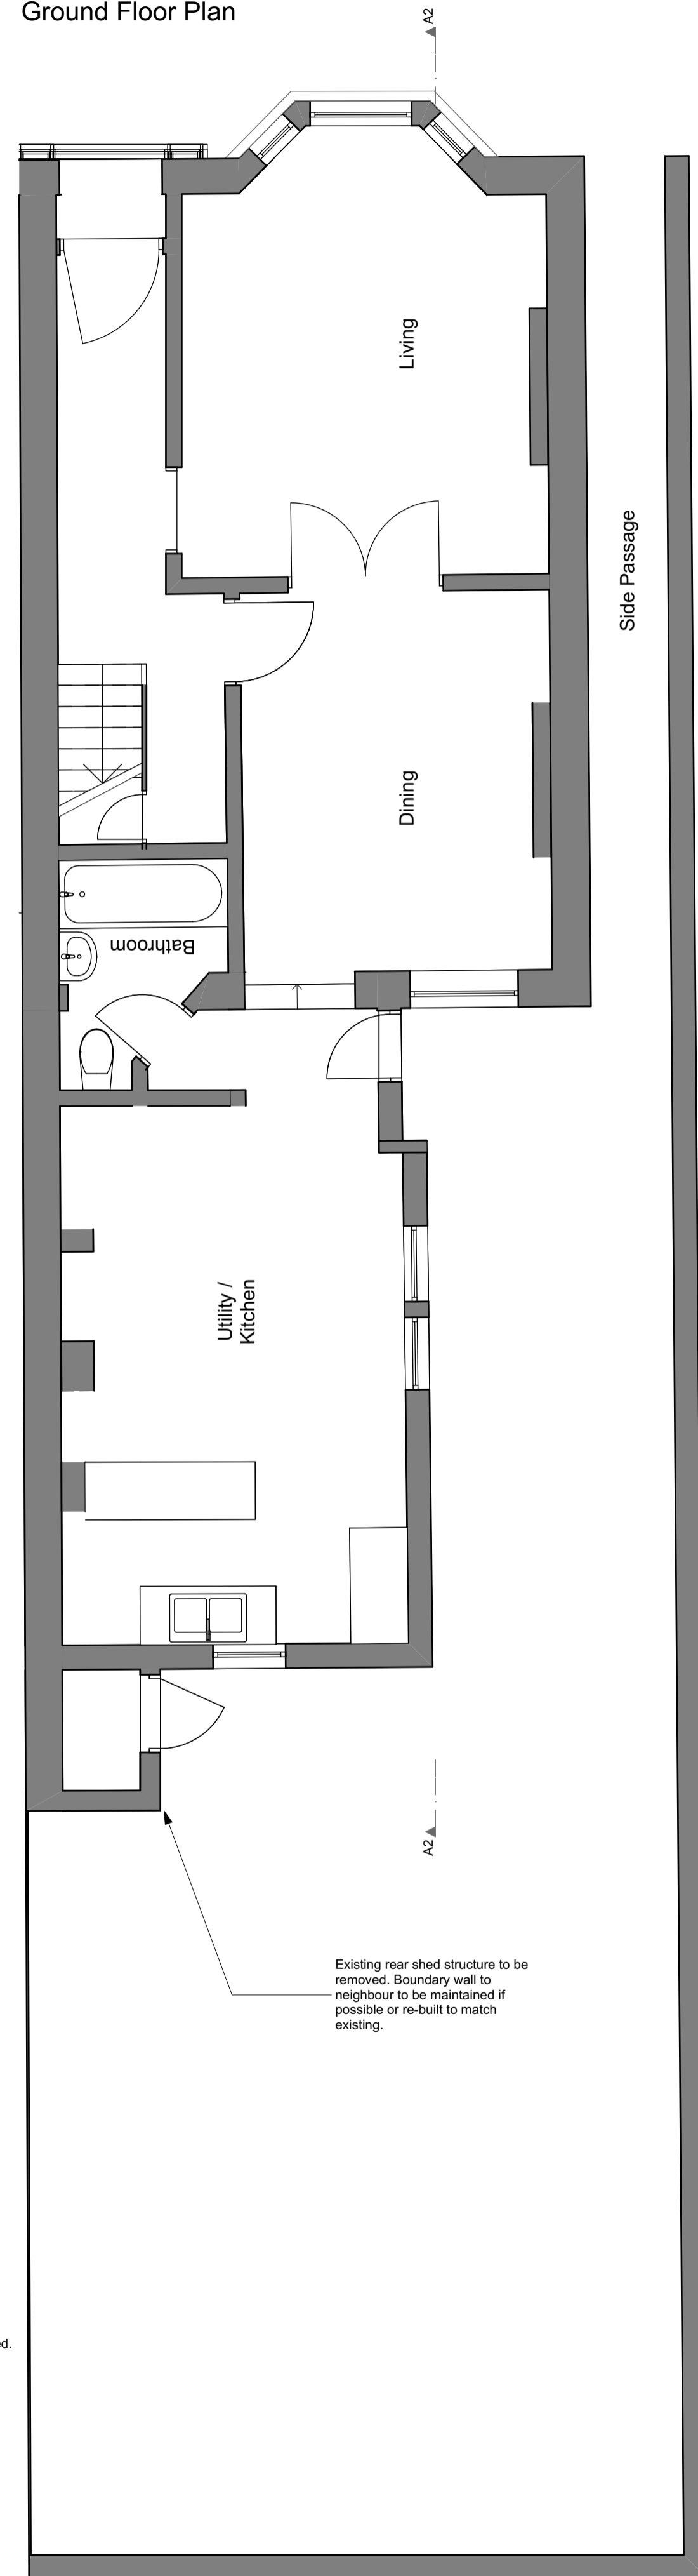


First Floor Plan

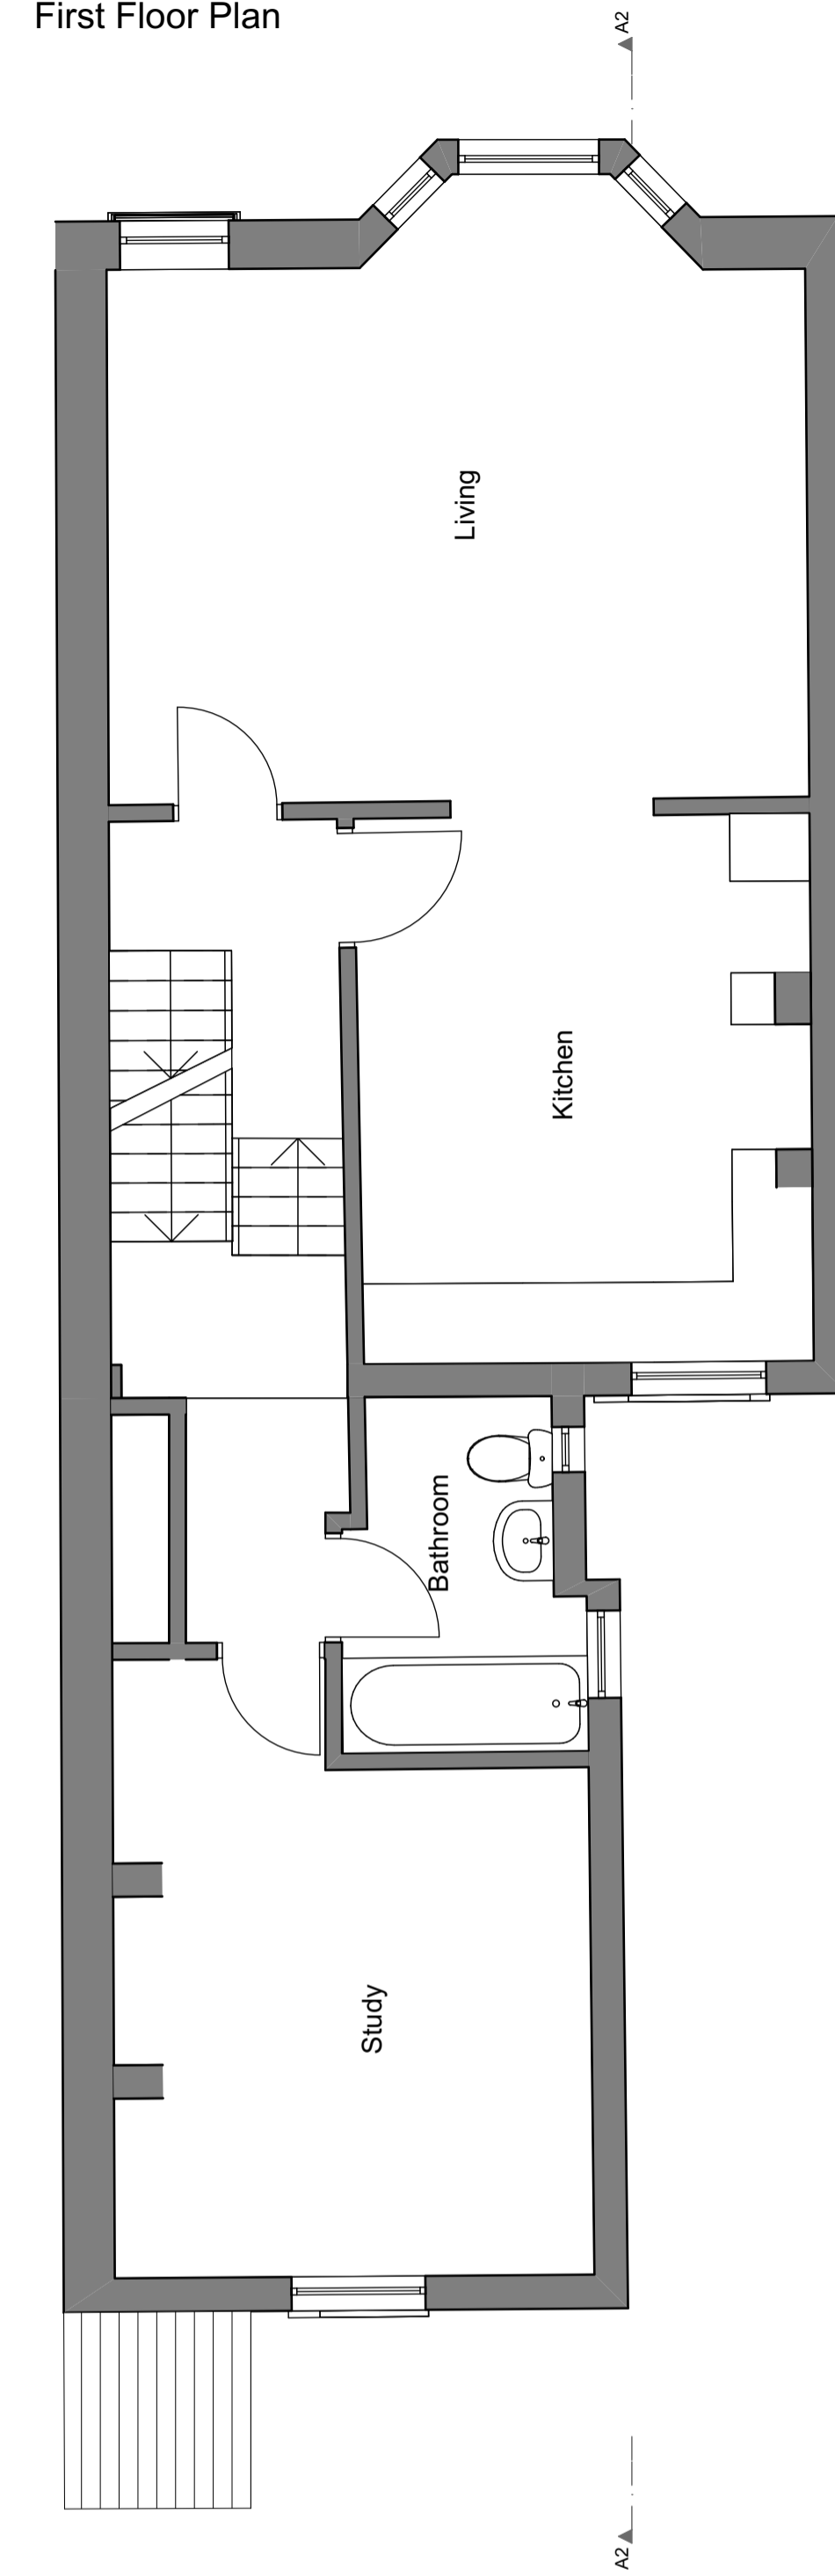



Second Floor Plan

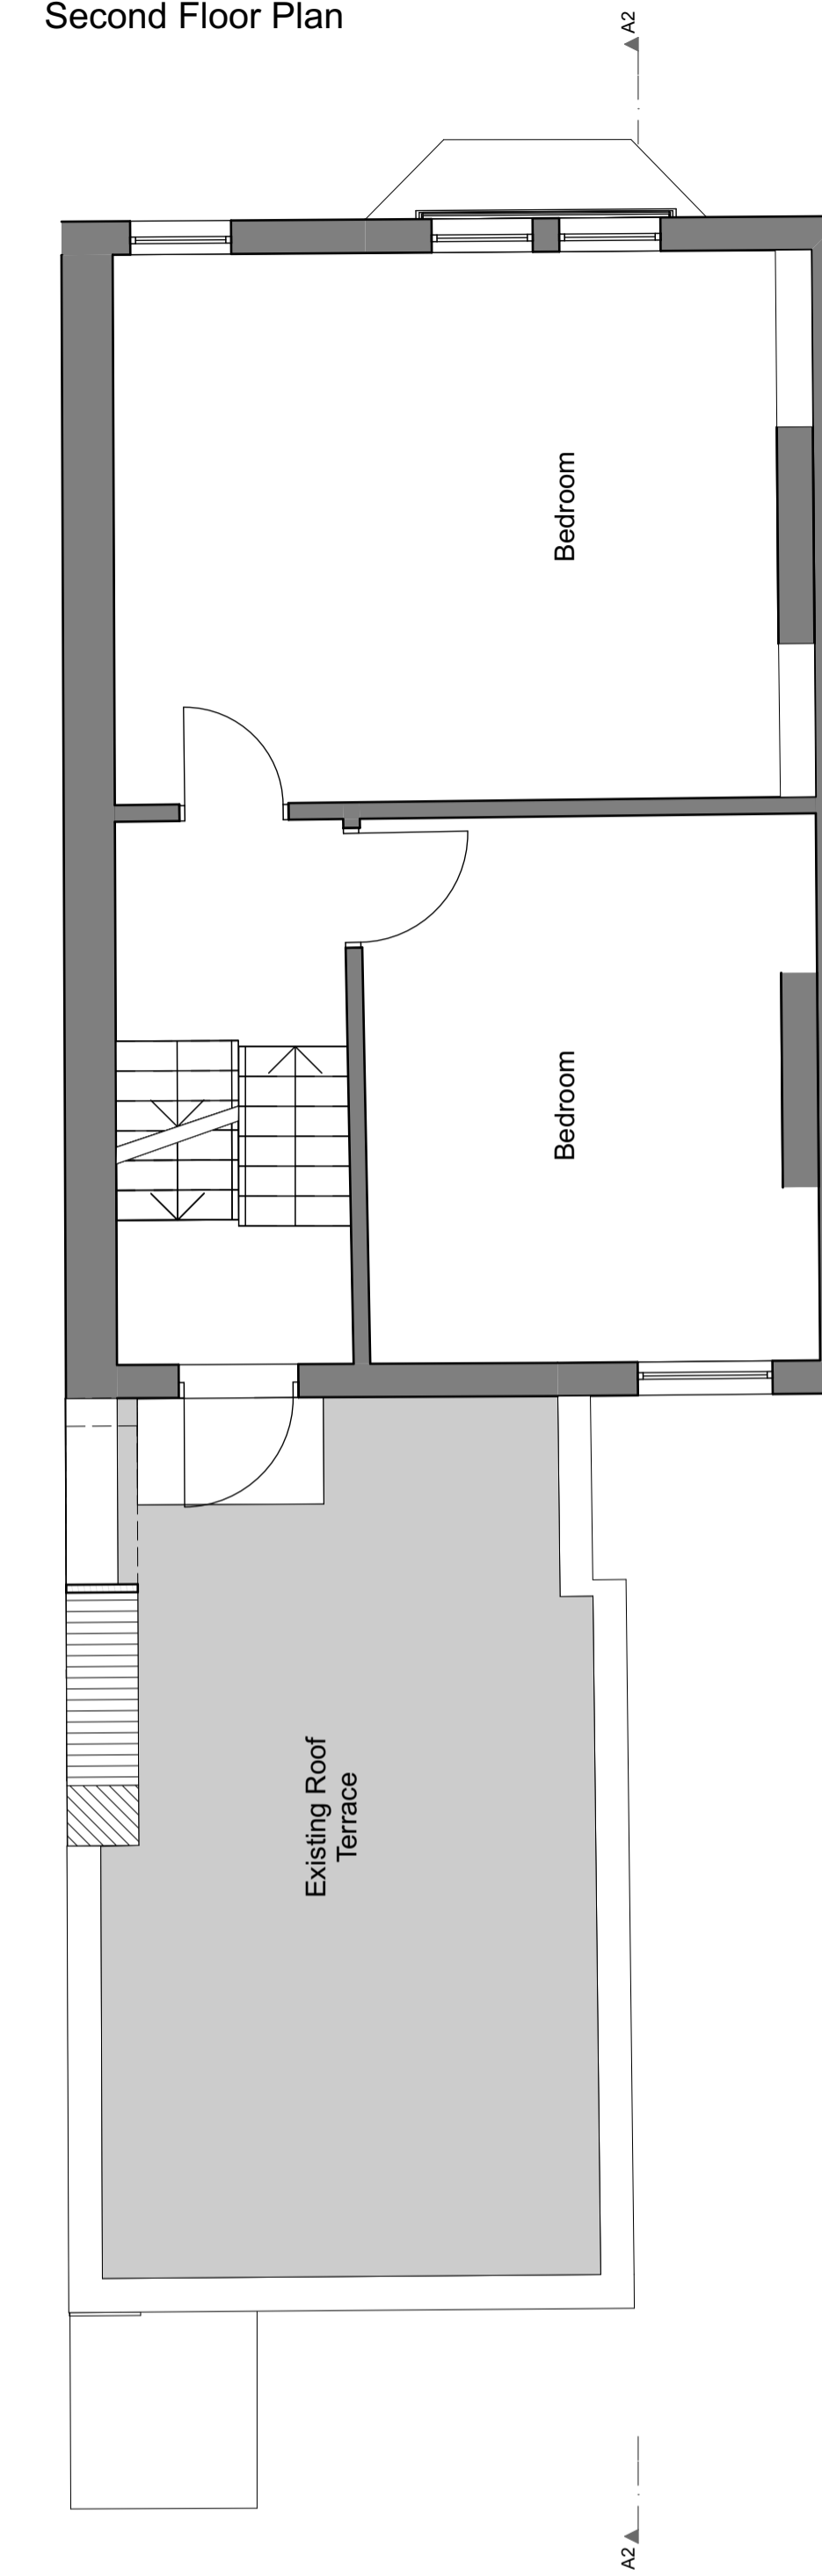

Third Floor Plan

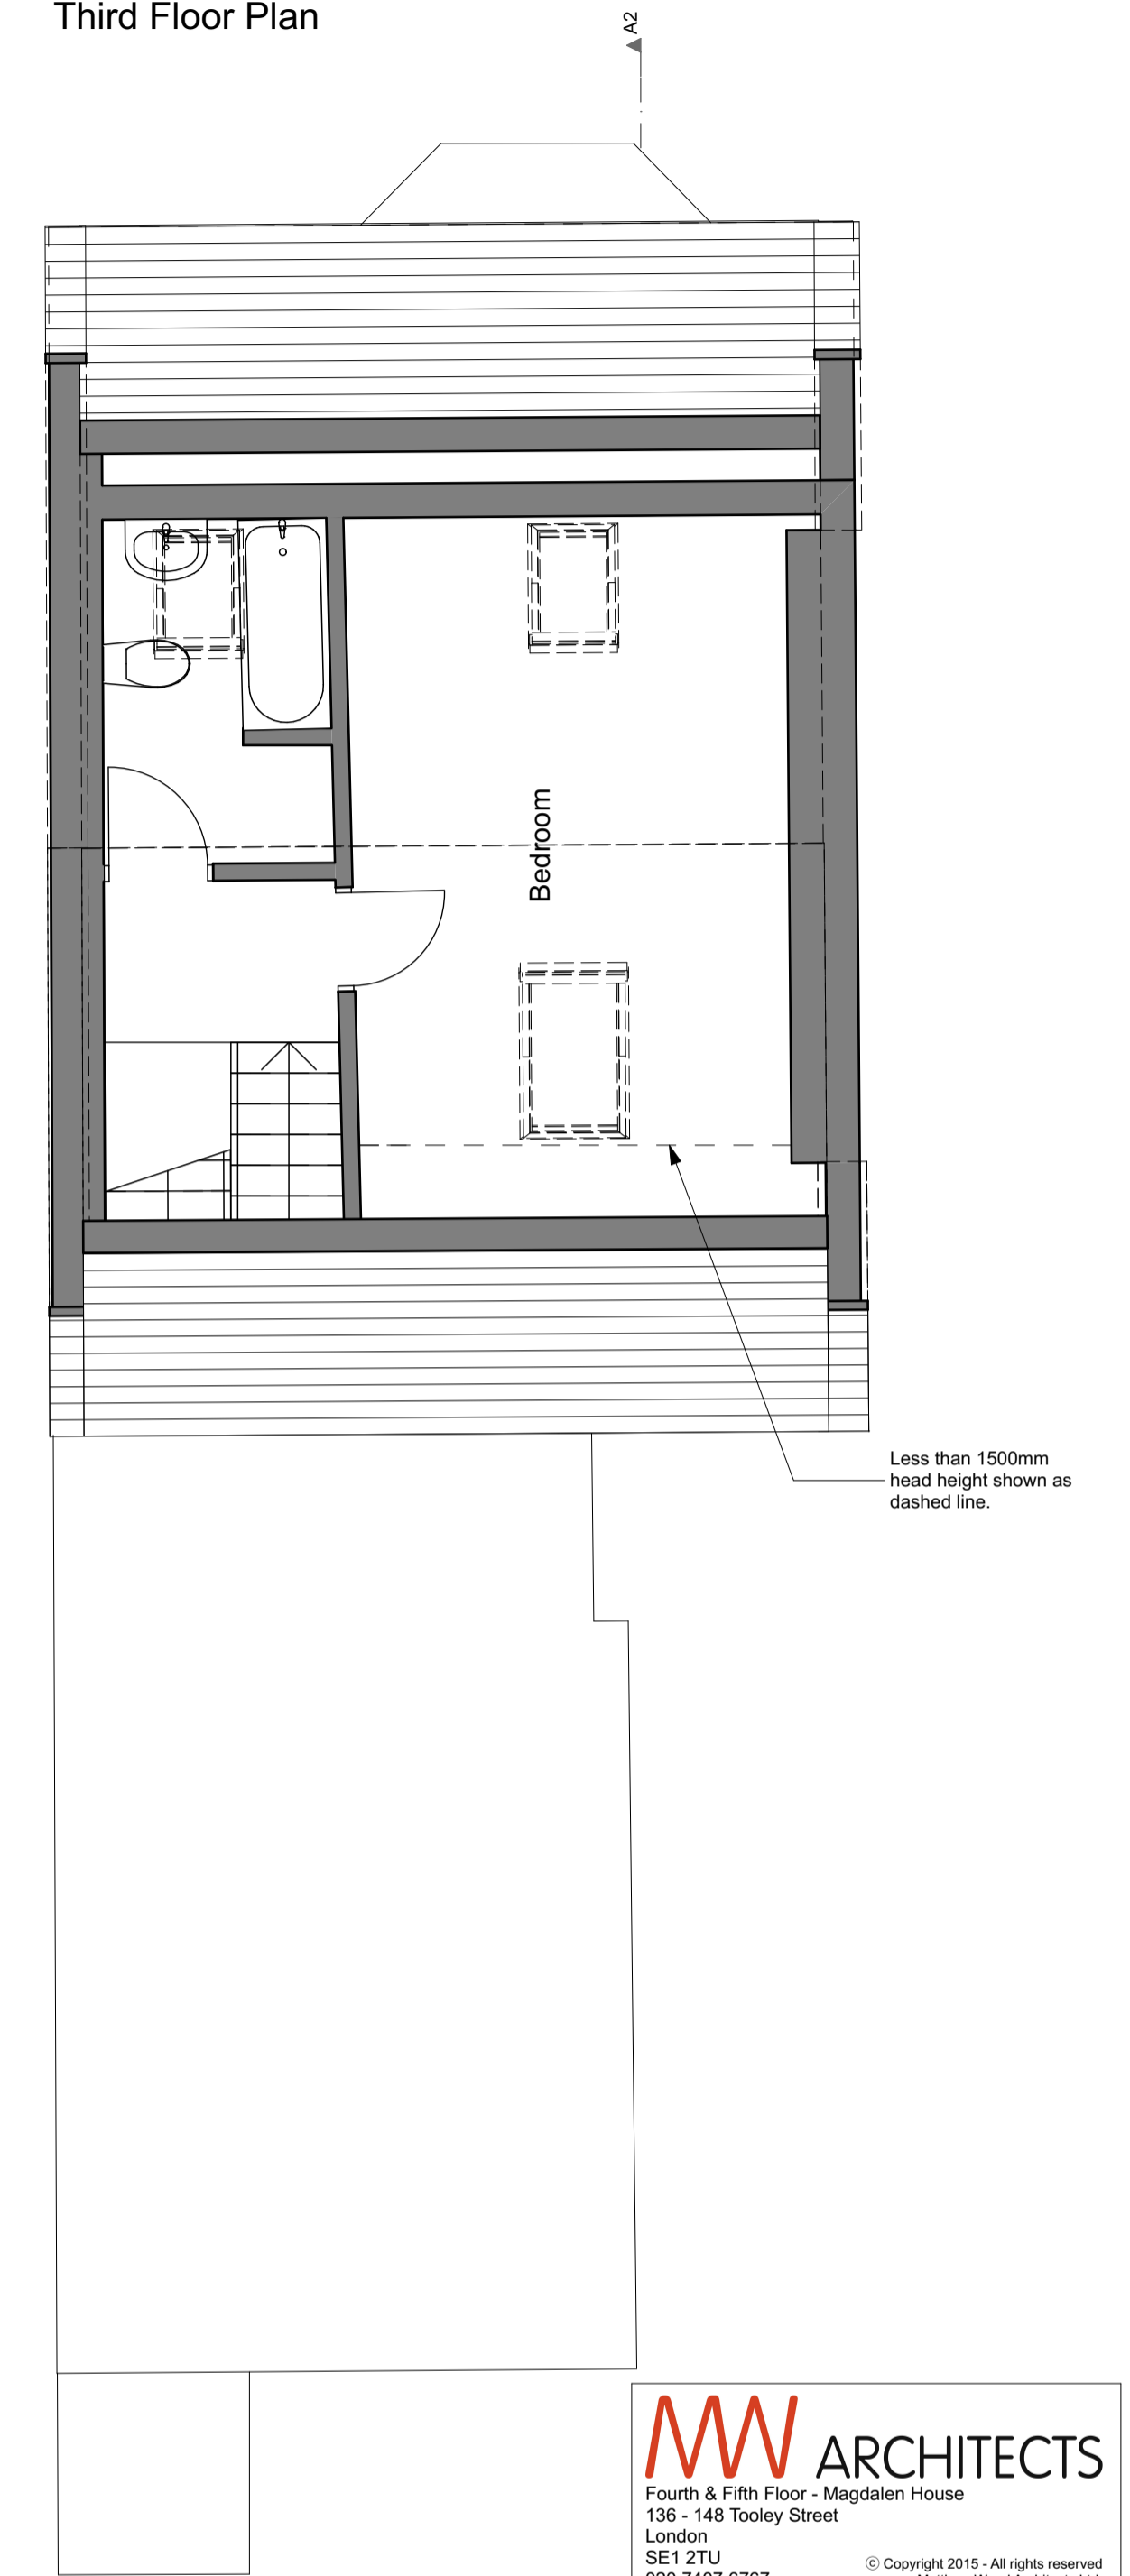

Main Roof Plan

 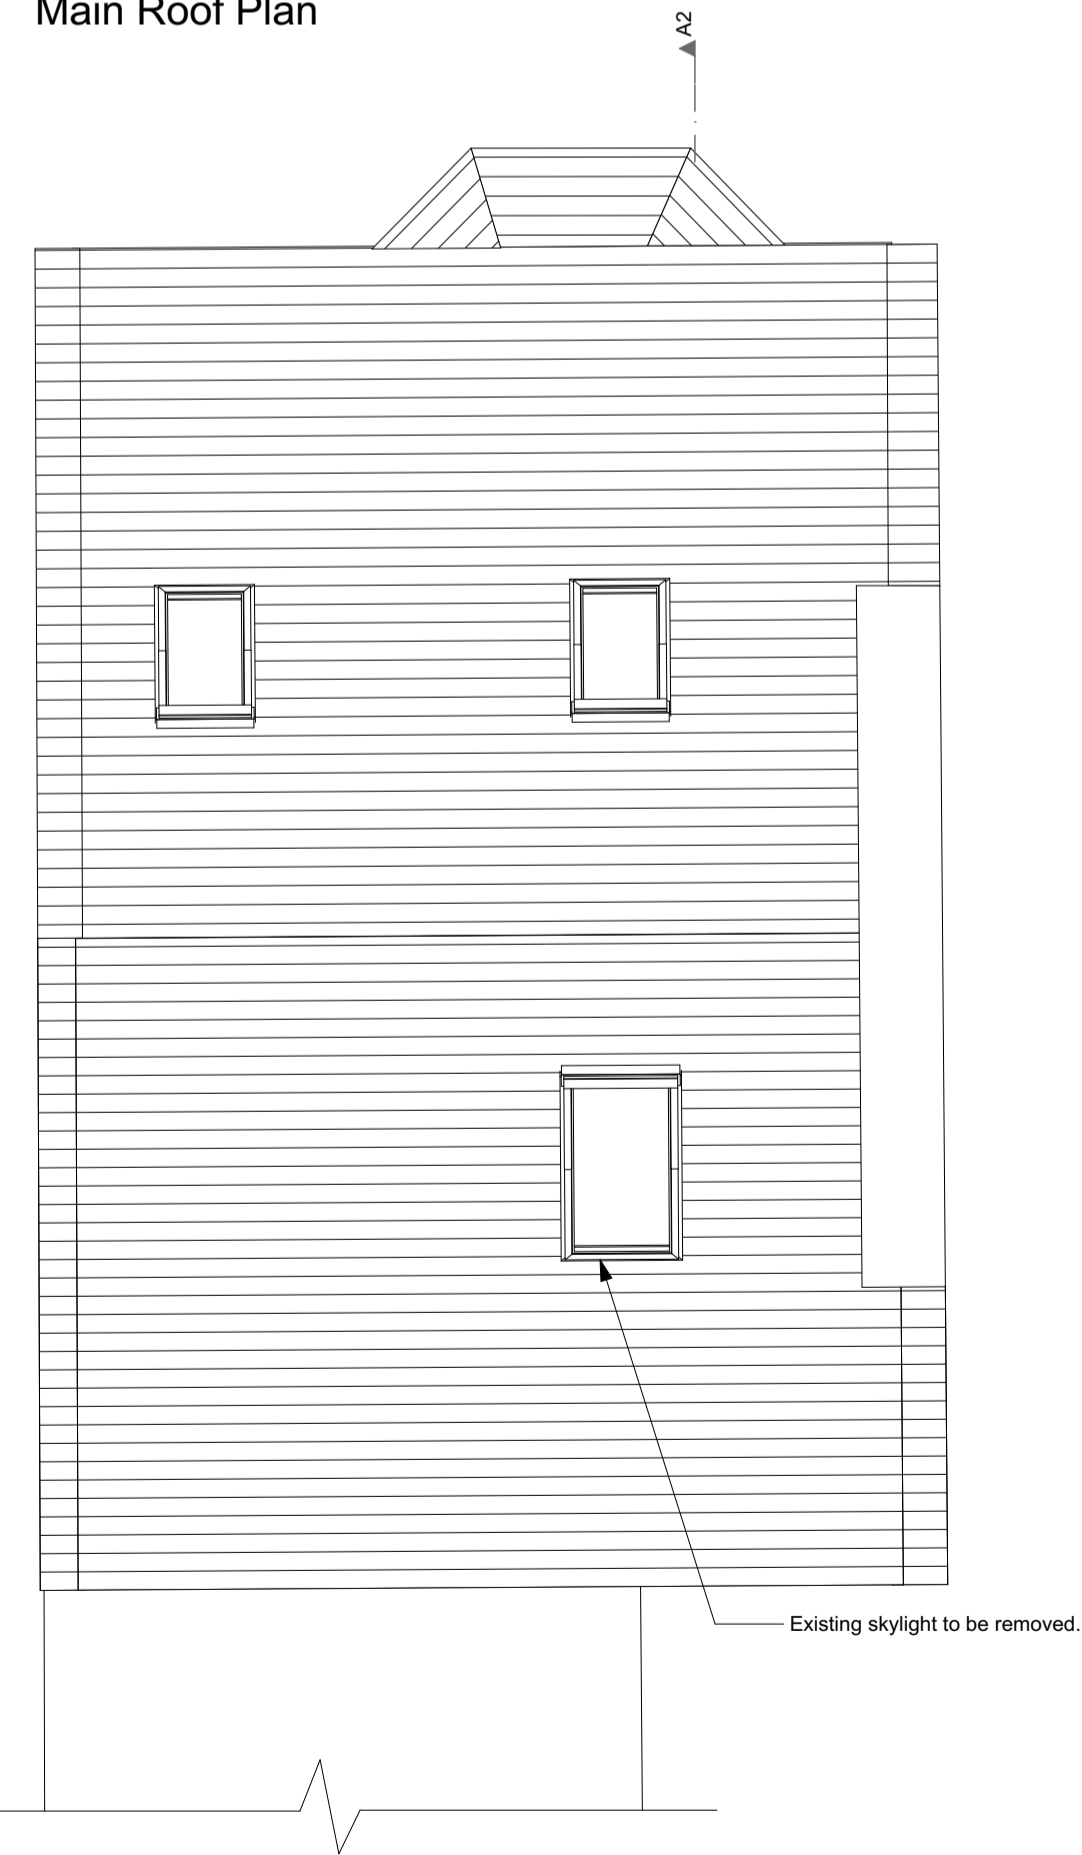

MW ARCHITECTS
 Fourth & Fifth Floor - Magdalen House
 136 - 148 Tooley Street
 London
 SE1 2TU
 020 7407 6767

© Copyright 2015 - All rights reserved
 Matthew Wood Architects Ltd.

Job Title **Courthope Road**

Job Number **1507**

Drawn by - Luke Nagle

Drawing Status **Planning**

Drawing Scale **1:50 at A1**
Do not scale from this drawing. If in doubt, ask.

Created 30.07.15	Issue Date 30.07.15
---------------------	------------------------

Drawing Name **Existing Floor Plans**

Layout ID **E1.0** Revision

Revision Notes