





Front Elevation


There are no proposed changes to the front elevation of the property.

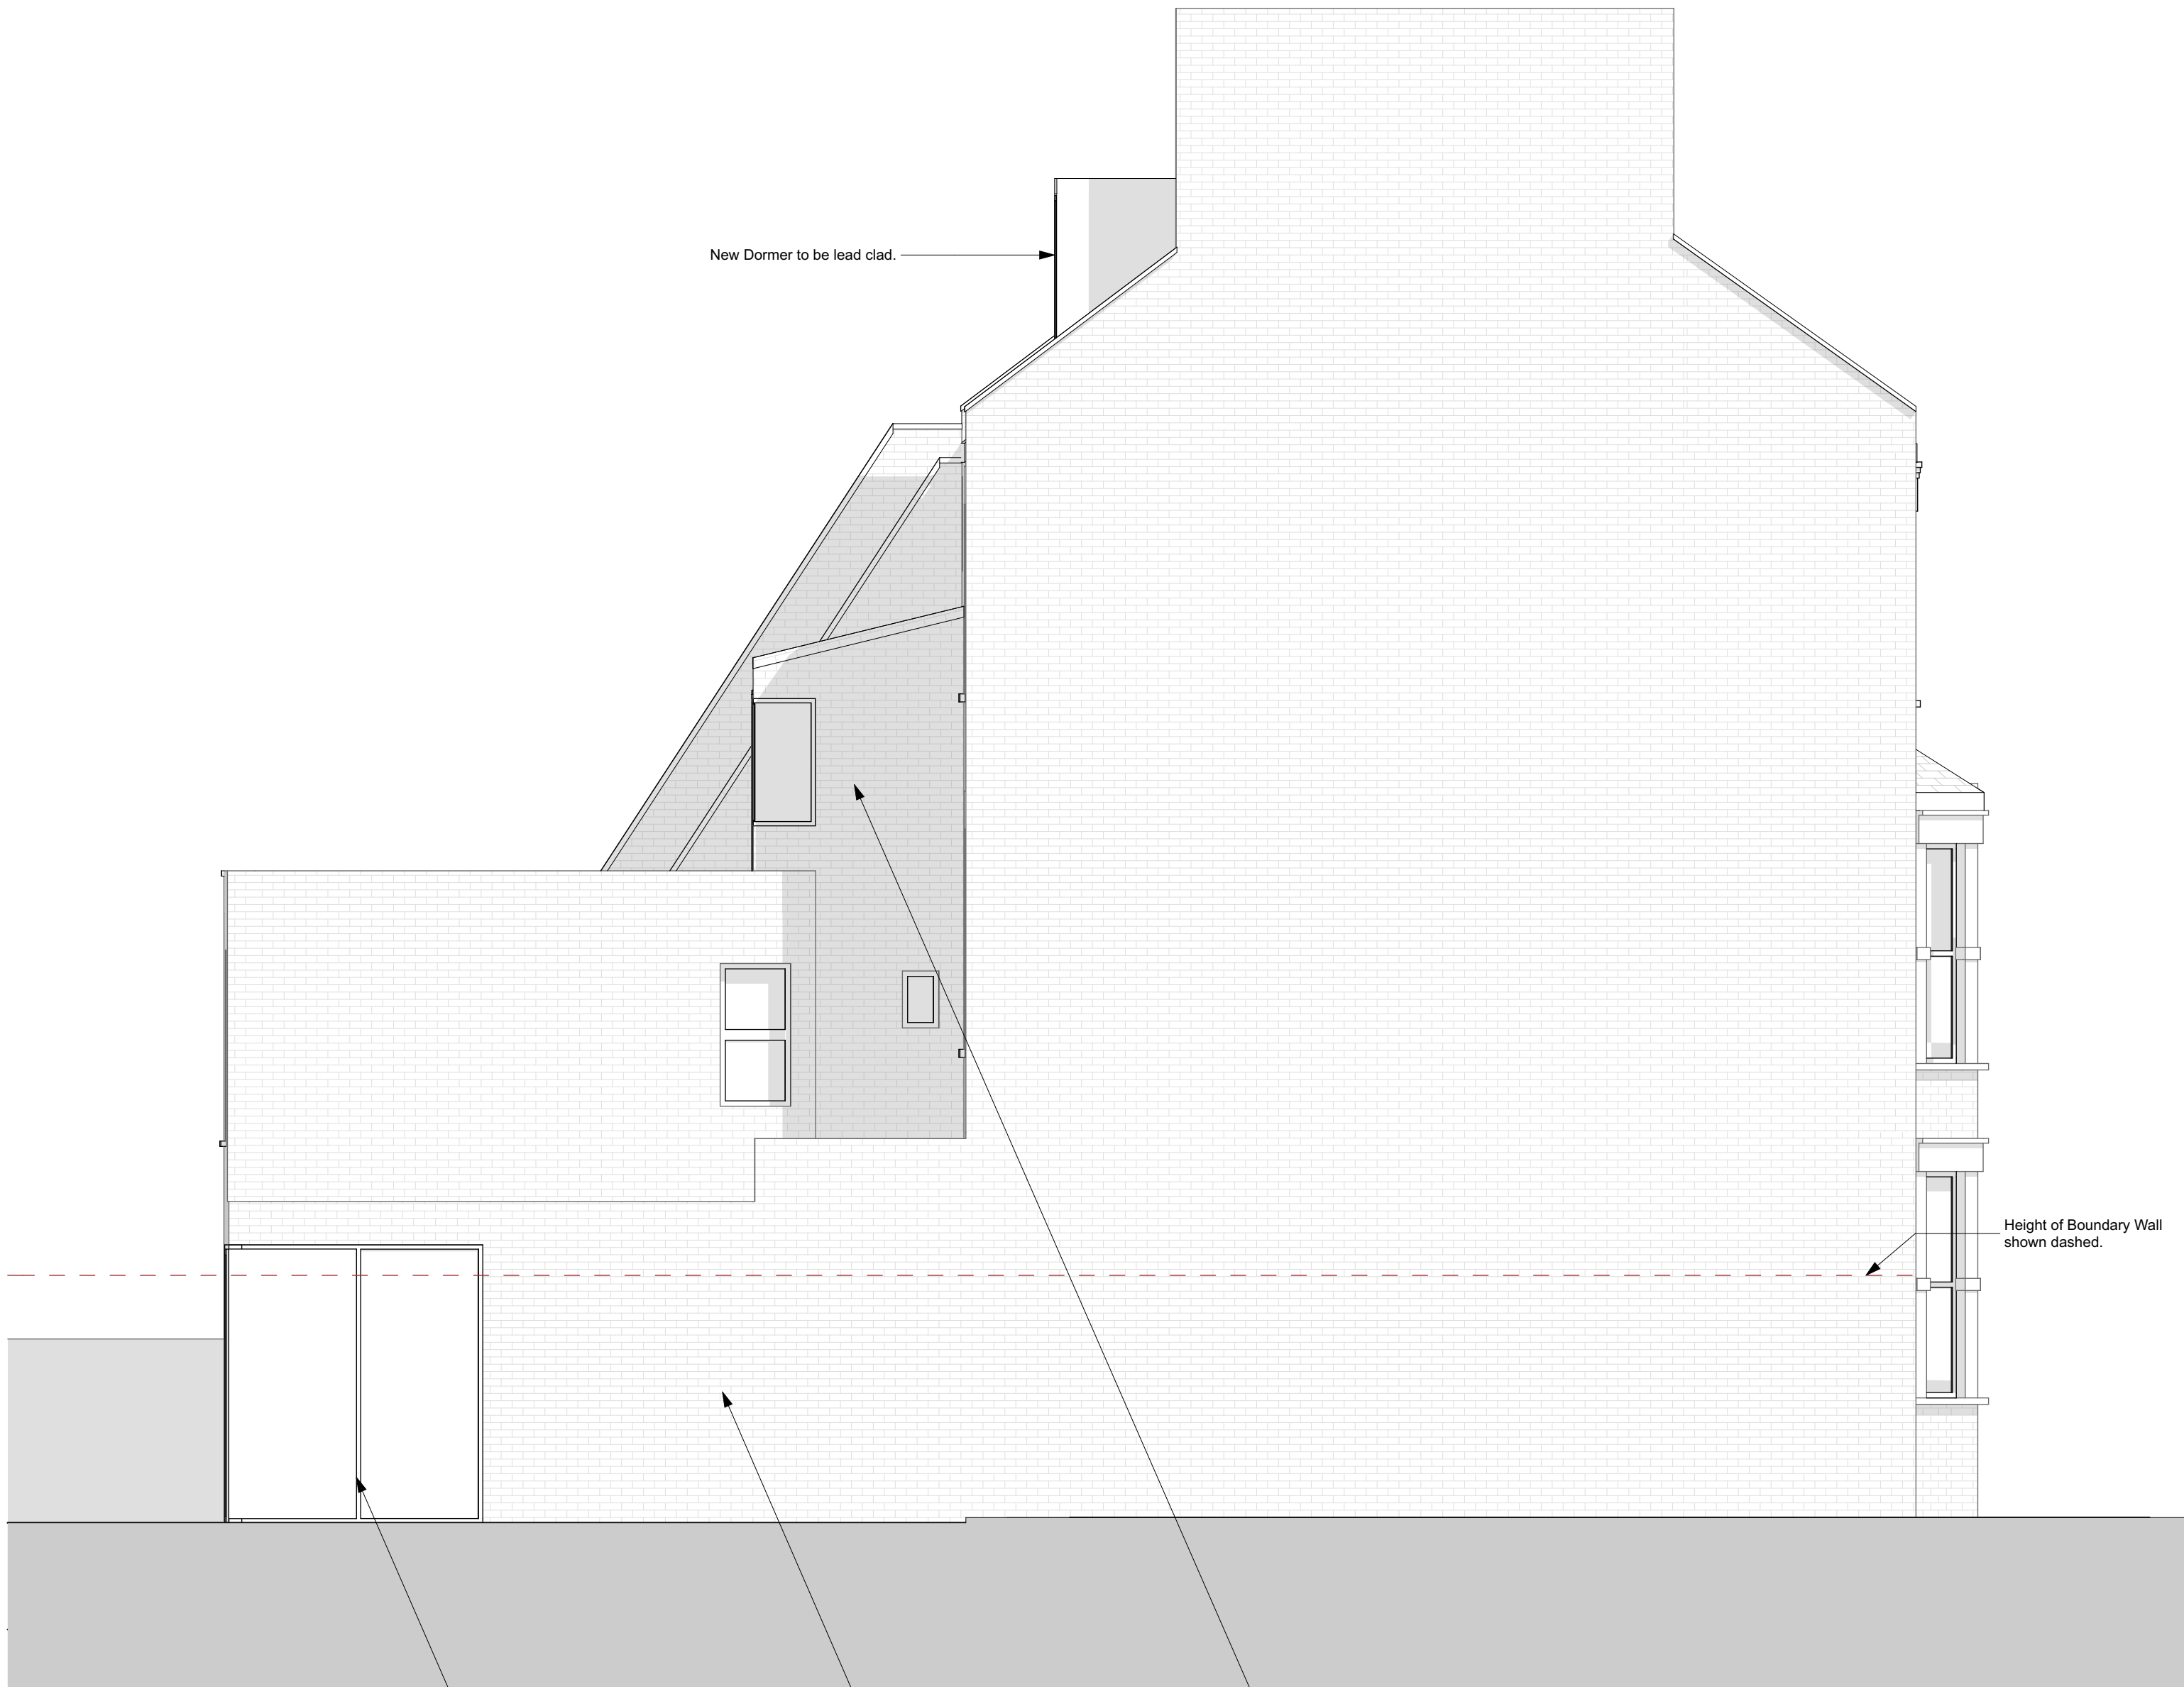

Side Elevation

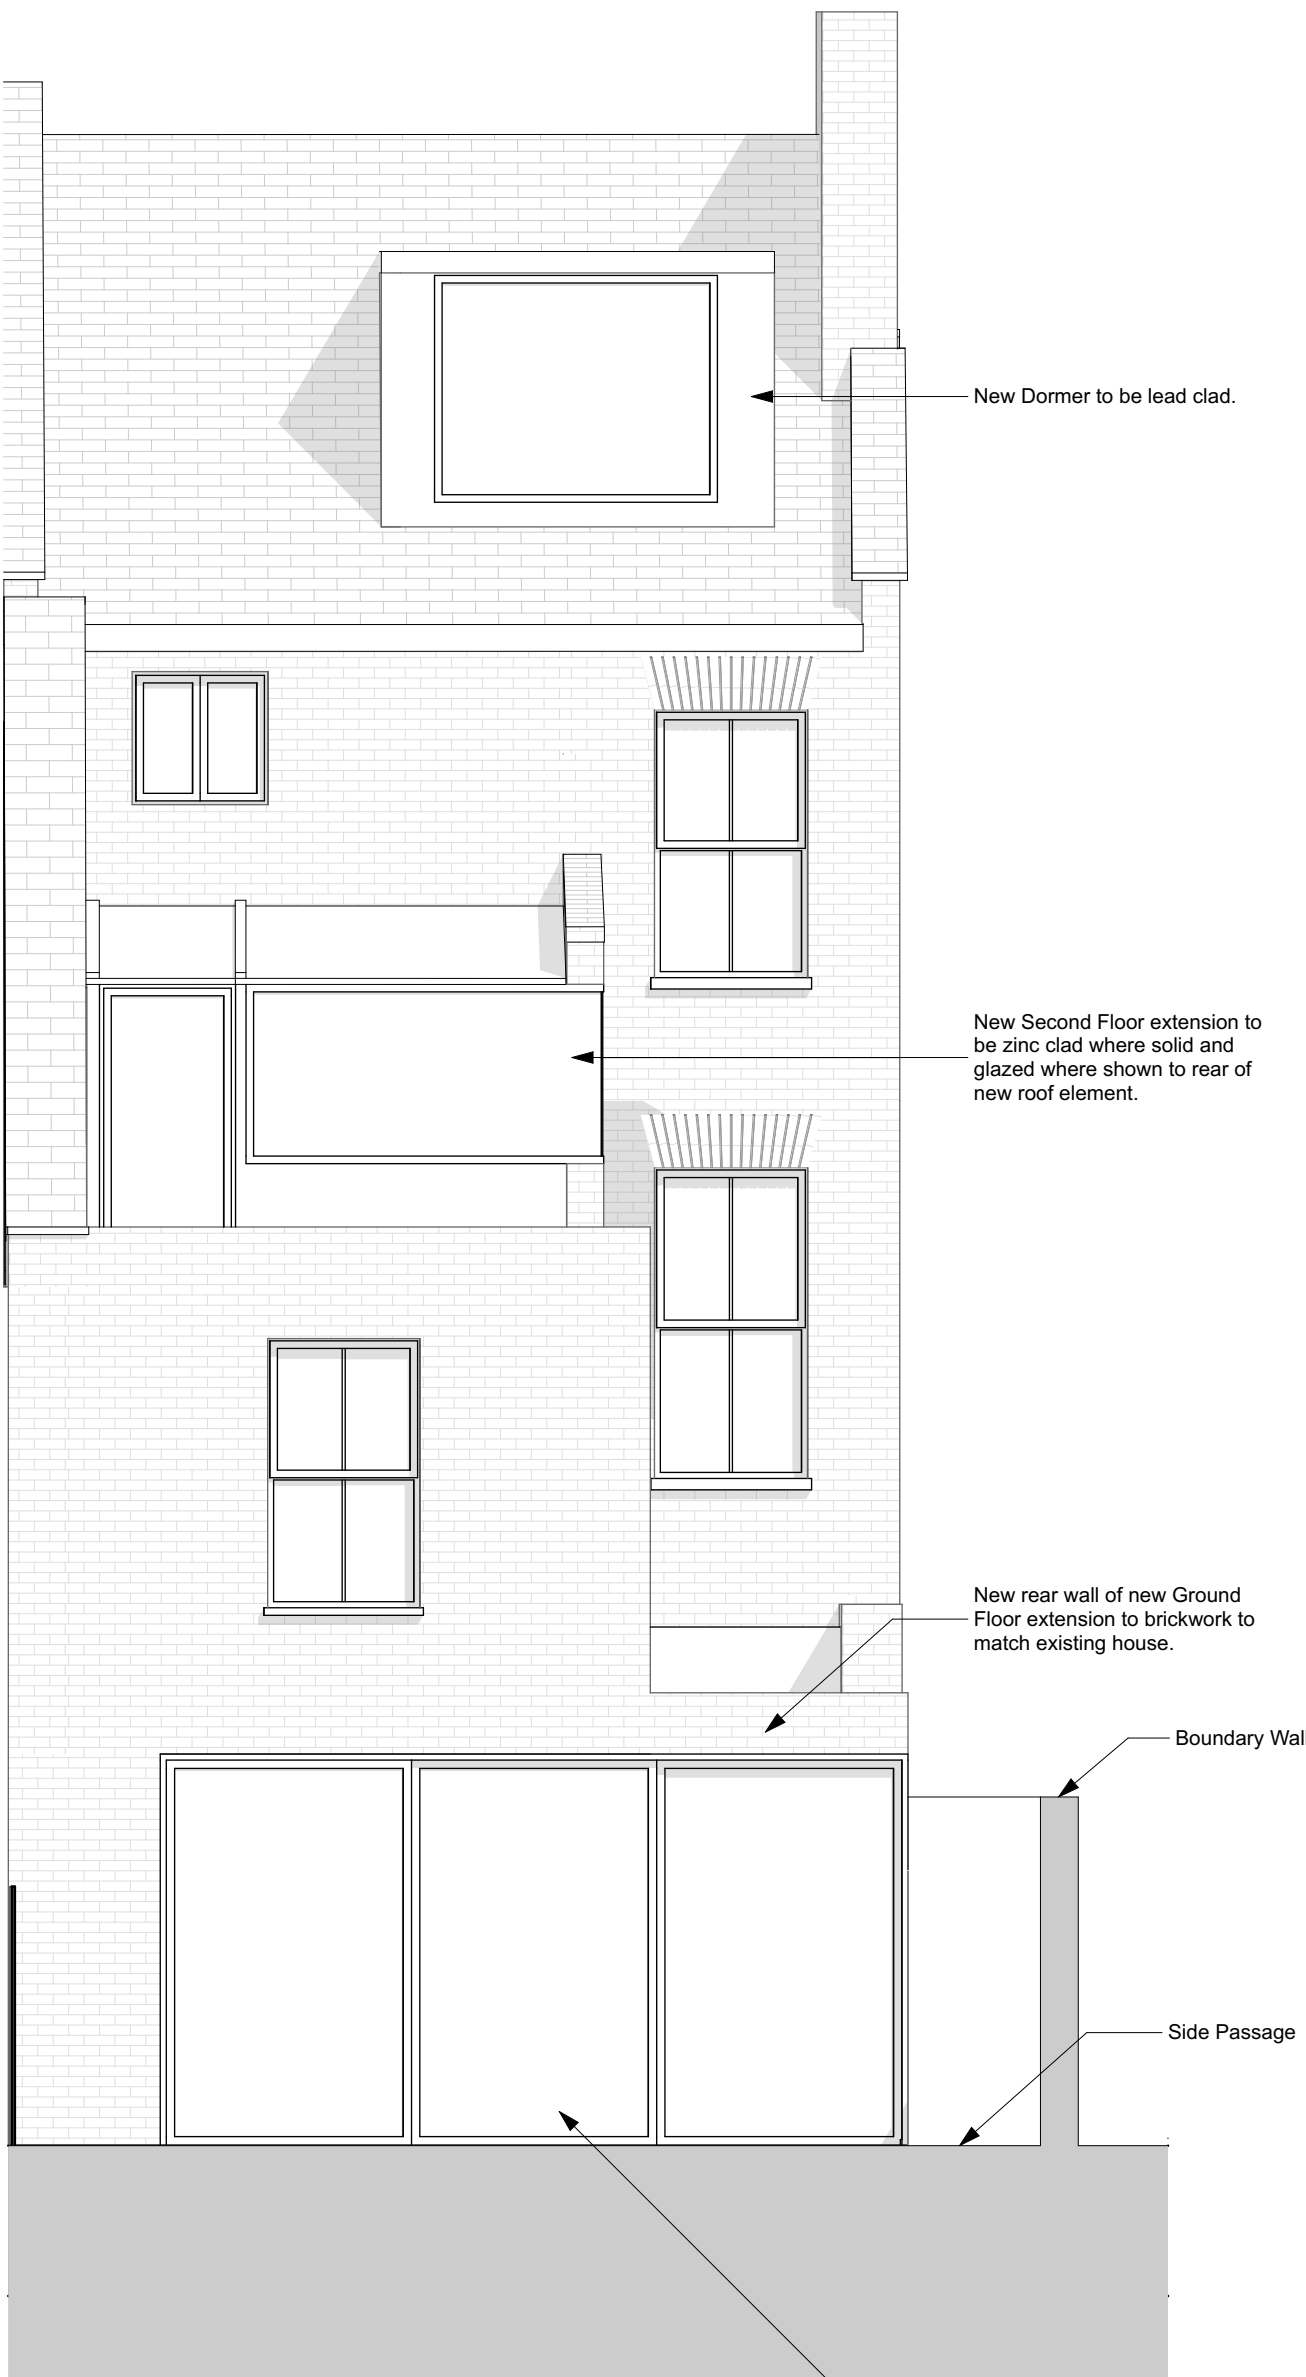

Rear Elevation

 

ARCHITECTS

Fourth & Fifth Floor - Magdalen House  
136 - 148 Tooley Street  
London  
SE1 2TU  
020 7407 6767

© Copyright 2015 - All rights reserved  
Matthew Wood Architects Ltd.

Job Title

Courthope Road

Job Number

1507

Drawn by - Luke Nagle

Drawing Status

Planning

Drawing Scale

1:50 at A1

Do not scale from this drawing. If in doubt, ask.

Created

30.07.15

Issue Date

30.07.15

Drawing Name

Proposed Elevations

Layout ID

P2.0

Revision

Revision Notes