


THIS DRAWING MUST BE READ IN CONJUNCTION WITH OTHER ARCHITECT'S, CONSULTANT'S, SUB-CONTRACTOR'S AND SPECIALIST DRAWINGS.

ALL DIMENSIONS ARE IN MILLIMETRES UNLESS STATED OTHERWISE


ALL DIMENSIONS ARE TO BE VERIFIED ON SITE AND CONFIRMED, BY THE CONTRACTOR, BEFORE COMMENCEMENT OF CONSTRUCTION.

IF THIS DRAWING EXCEEDS THE QUANTITIES TAKEN, IN ANY WAY, THE ARCHITECTS ARE TO BE INFORMED BEFORE THE WORK IS PUT IN HAND

Rev	Date	Revision	By
A	20.07.15	- Partition and Door between Kitchen/ Hall removed	AM LM

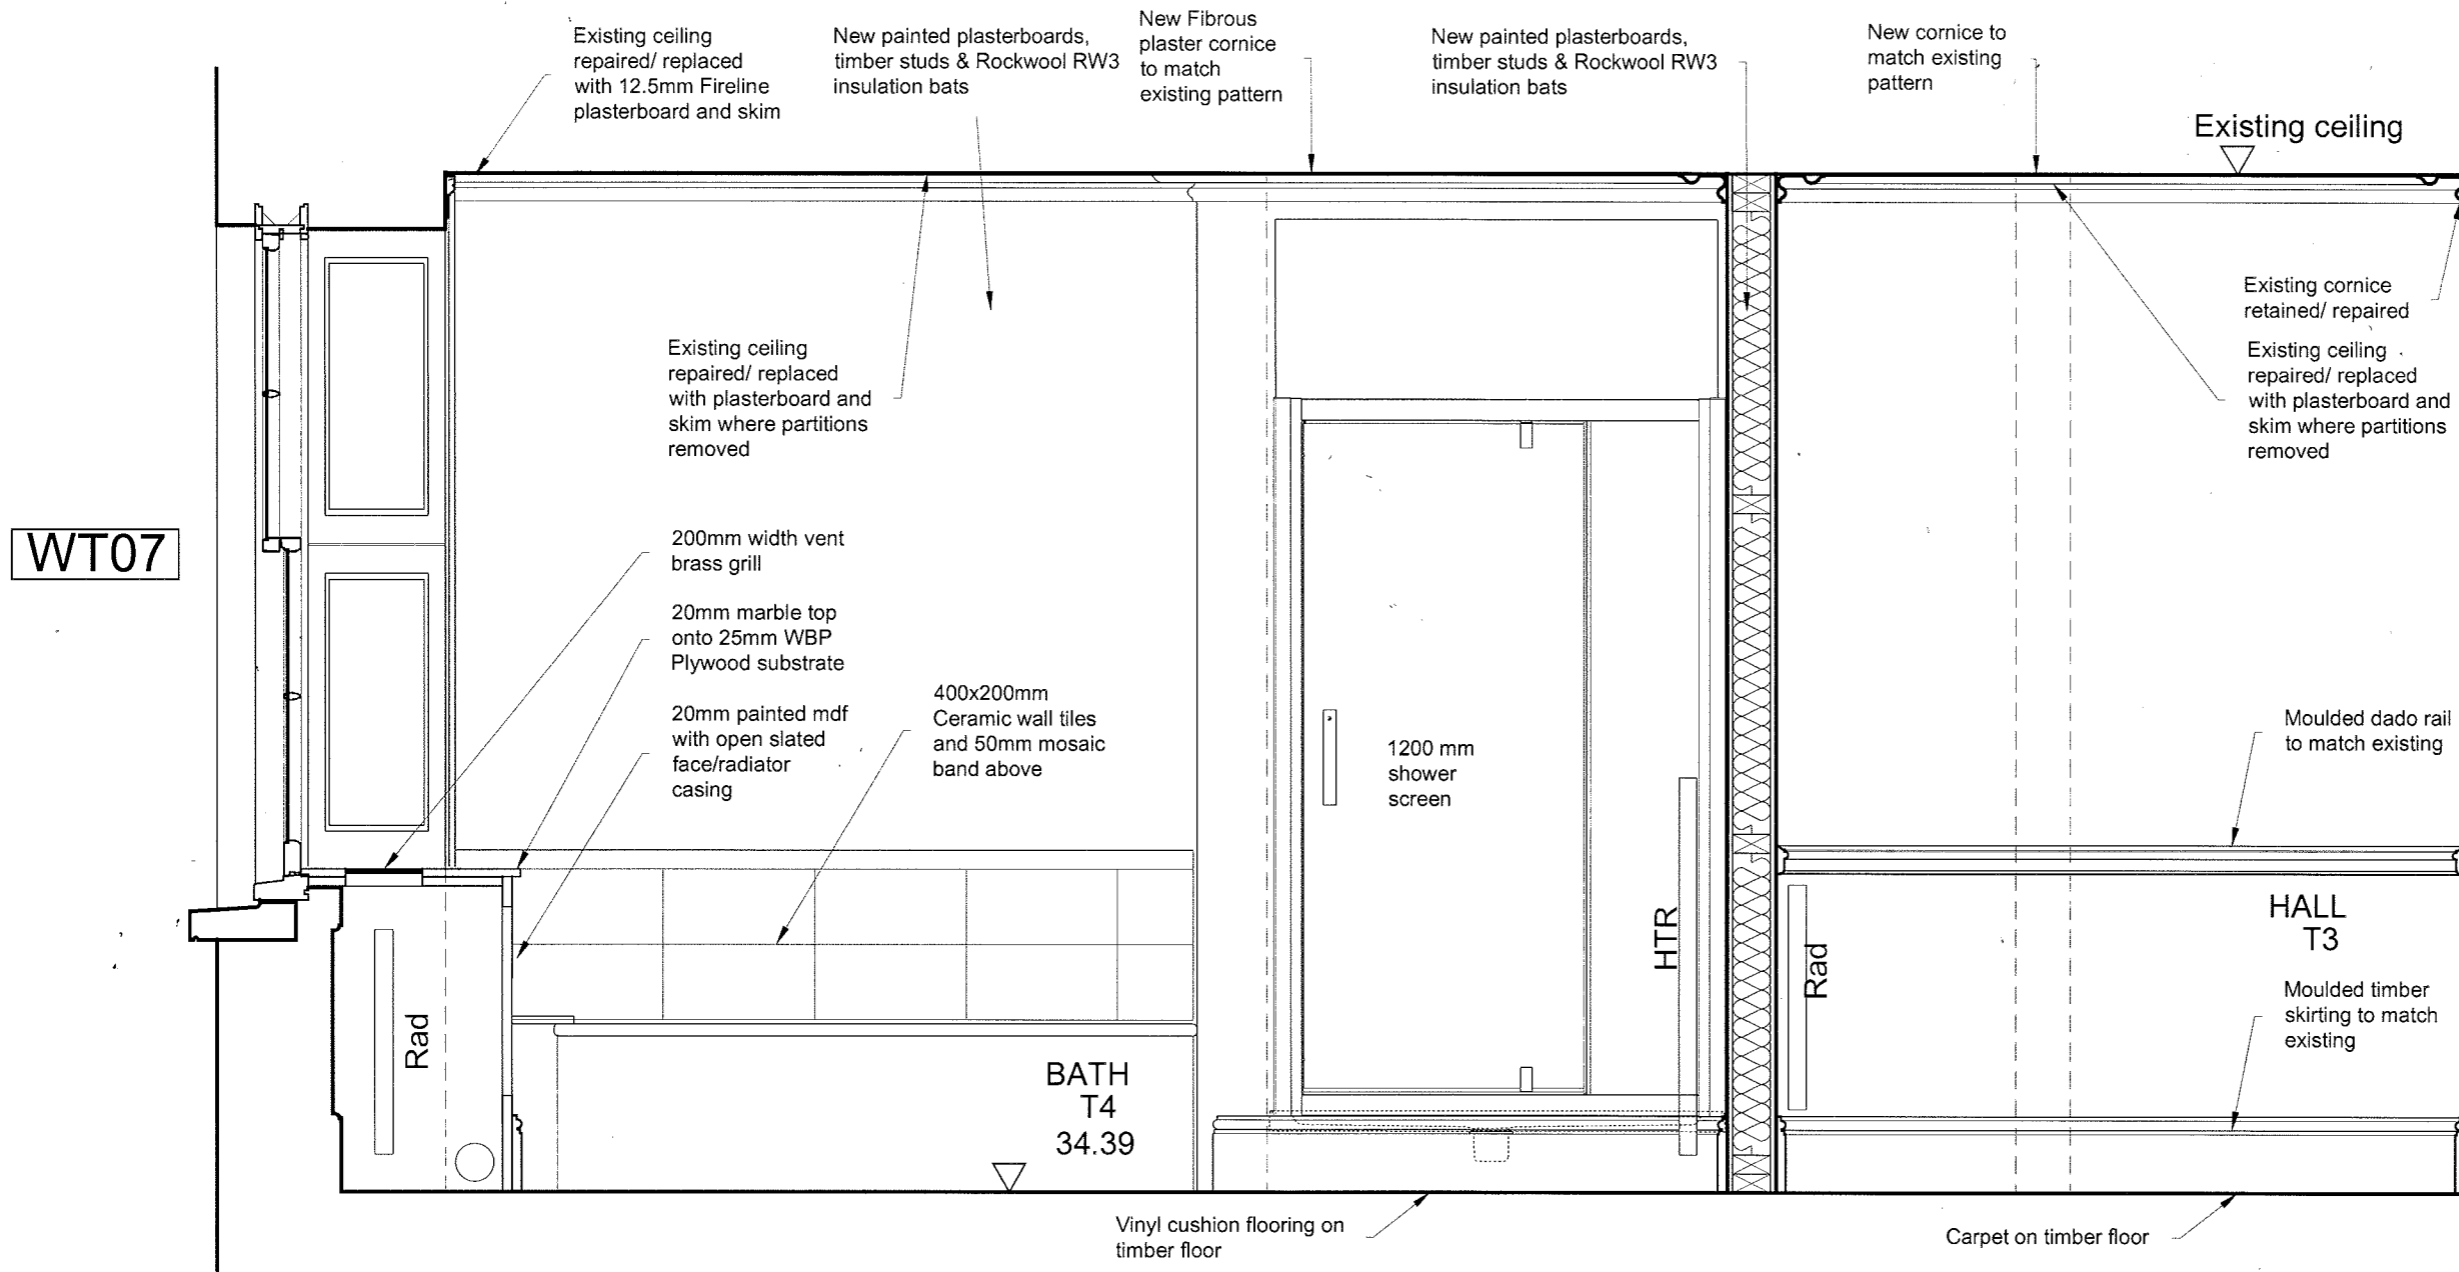

PROPOSED BATHROOM NORTH ELEVATION

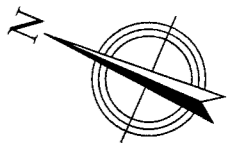

Notes

0000 Denotes ceiling height

**GHK ARCHITECTS**

Architects · Designers · Historic Building Specialists

Gilmore Hankey Kirke Limited ©  
 Heckfield Place, 530 Fulham Road, London SW6 5NR  
 Tel: +44 (0)20 7471 8000

Email: mail@ghkarchitects.co.uk  
 Web: http://www.architects.co.uk

Client  
 The Honourable Society of Gray's Inn

Project Name  
 No 3 Raymond Buildings  
 Third Floor Flat North  
 Drawing  
 Proposed Bathroom  
 North Elevation

Scale 1:20 @ A3

Drawn by  
 AM 18/02/2015

Checked by  
 LM 18/02/2015

Project No. Drawing No Revision

HK 2154 01.137 A

