




EXISTING SECTION

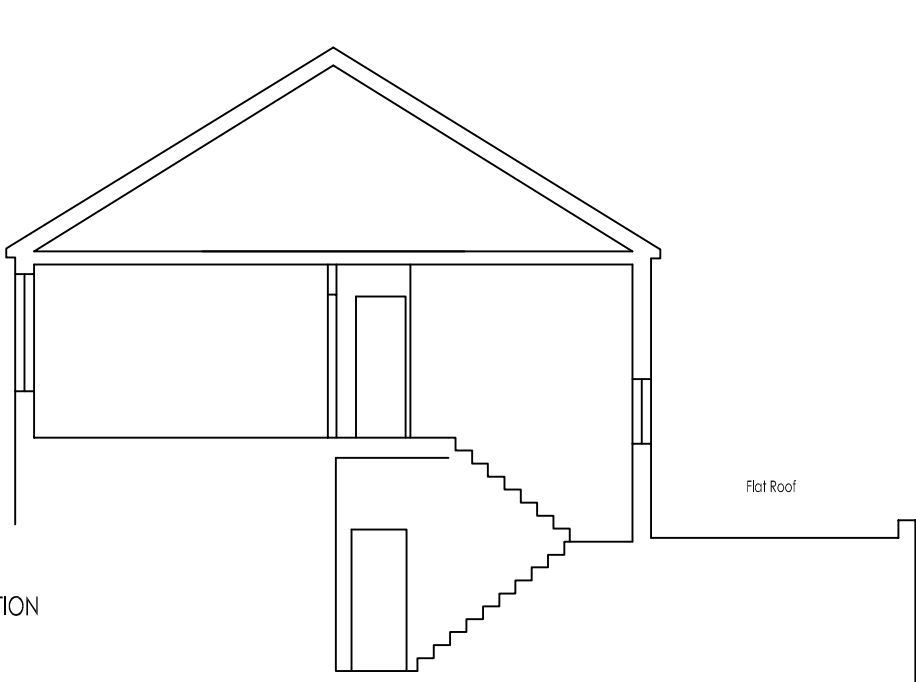


PROPOSED SECTION

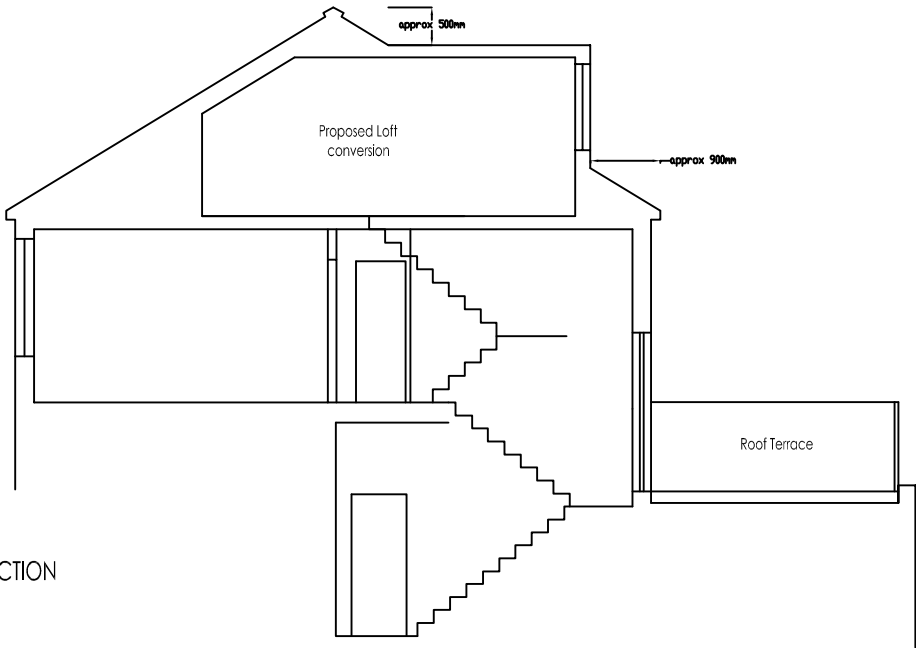

EXISTING ROOF PLAN

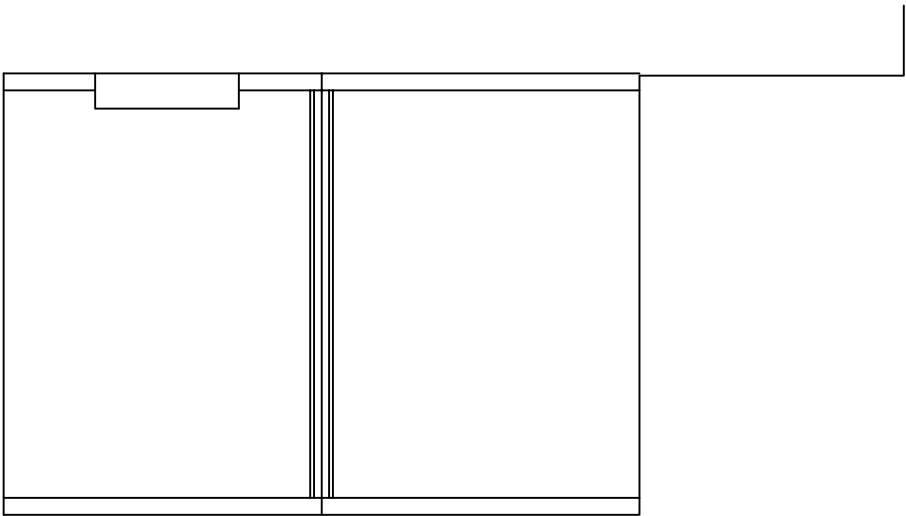

PROPOSED ROOF PLAN

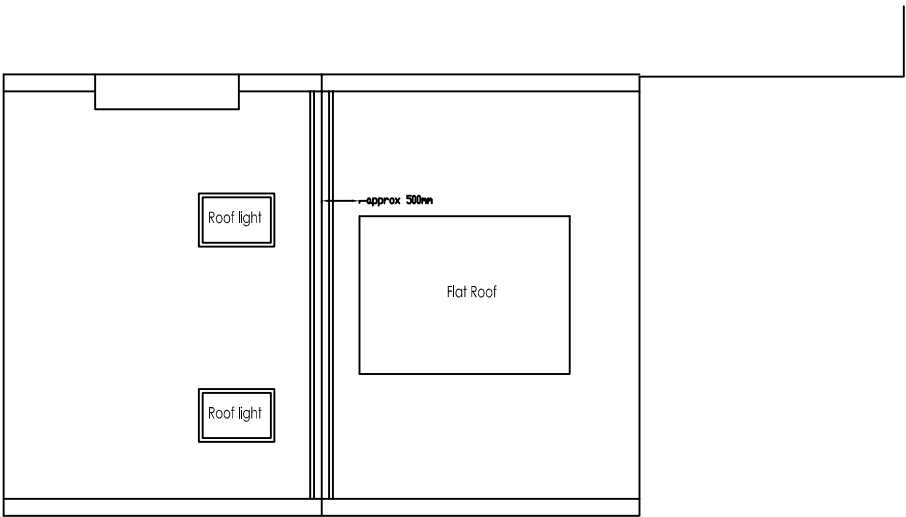

REV	DATE	DETAIL
A	17.07.15	Roof Terrace shown in section
B	02.08.15	Dormer width reduced

Client Chris Bowen		
Project Title Proposed Loft Conversion		
Title Existing and Proposed Section and Roof Plan		
Drawn by CB	Rev B	Drawing No.
Date July 15	Scale 1:100@A3	1821.PP.02

