

Note:  
 All dimensions to be checked on site.  
 Drawing subject to all statutory  
 approvals. Boundaries are shown  
 indicatively.

Revision: --/--/--



**PLANNING DRAWING**

111A TORRIANO AVENUE, NW5 2RX


**PROPOSED LOWER GROUND FLOOR PLAN**

JONATHAN FREEGARD ARCHITECTS 5 TREDEGAR SQ. LONDON E3 5AD 020-8981 5665

DWG. No. 111ATA-PL-12

DATE JUN 15

SCALE 1:50@A3

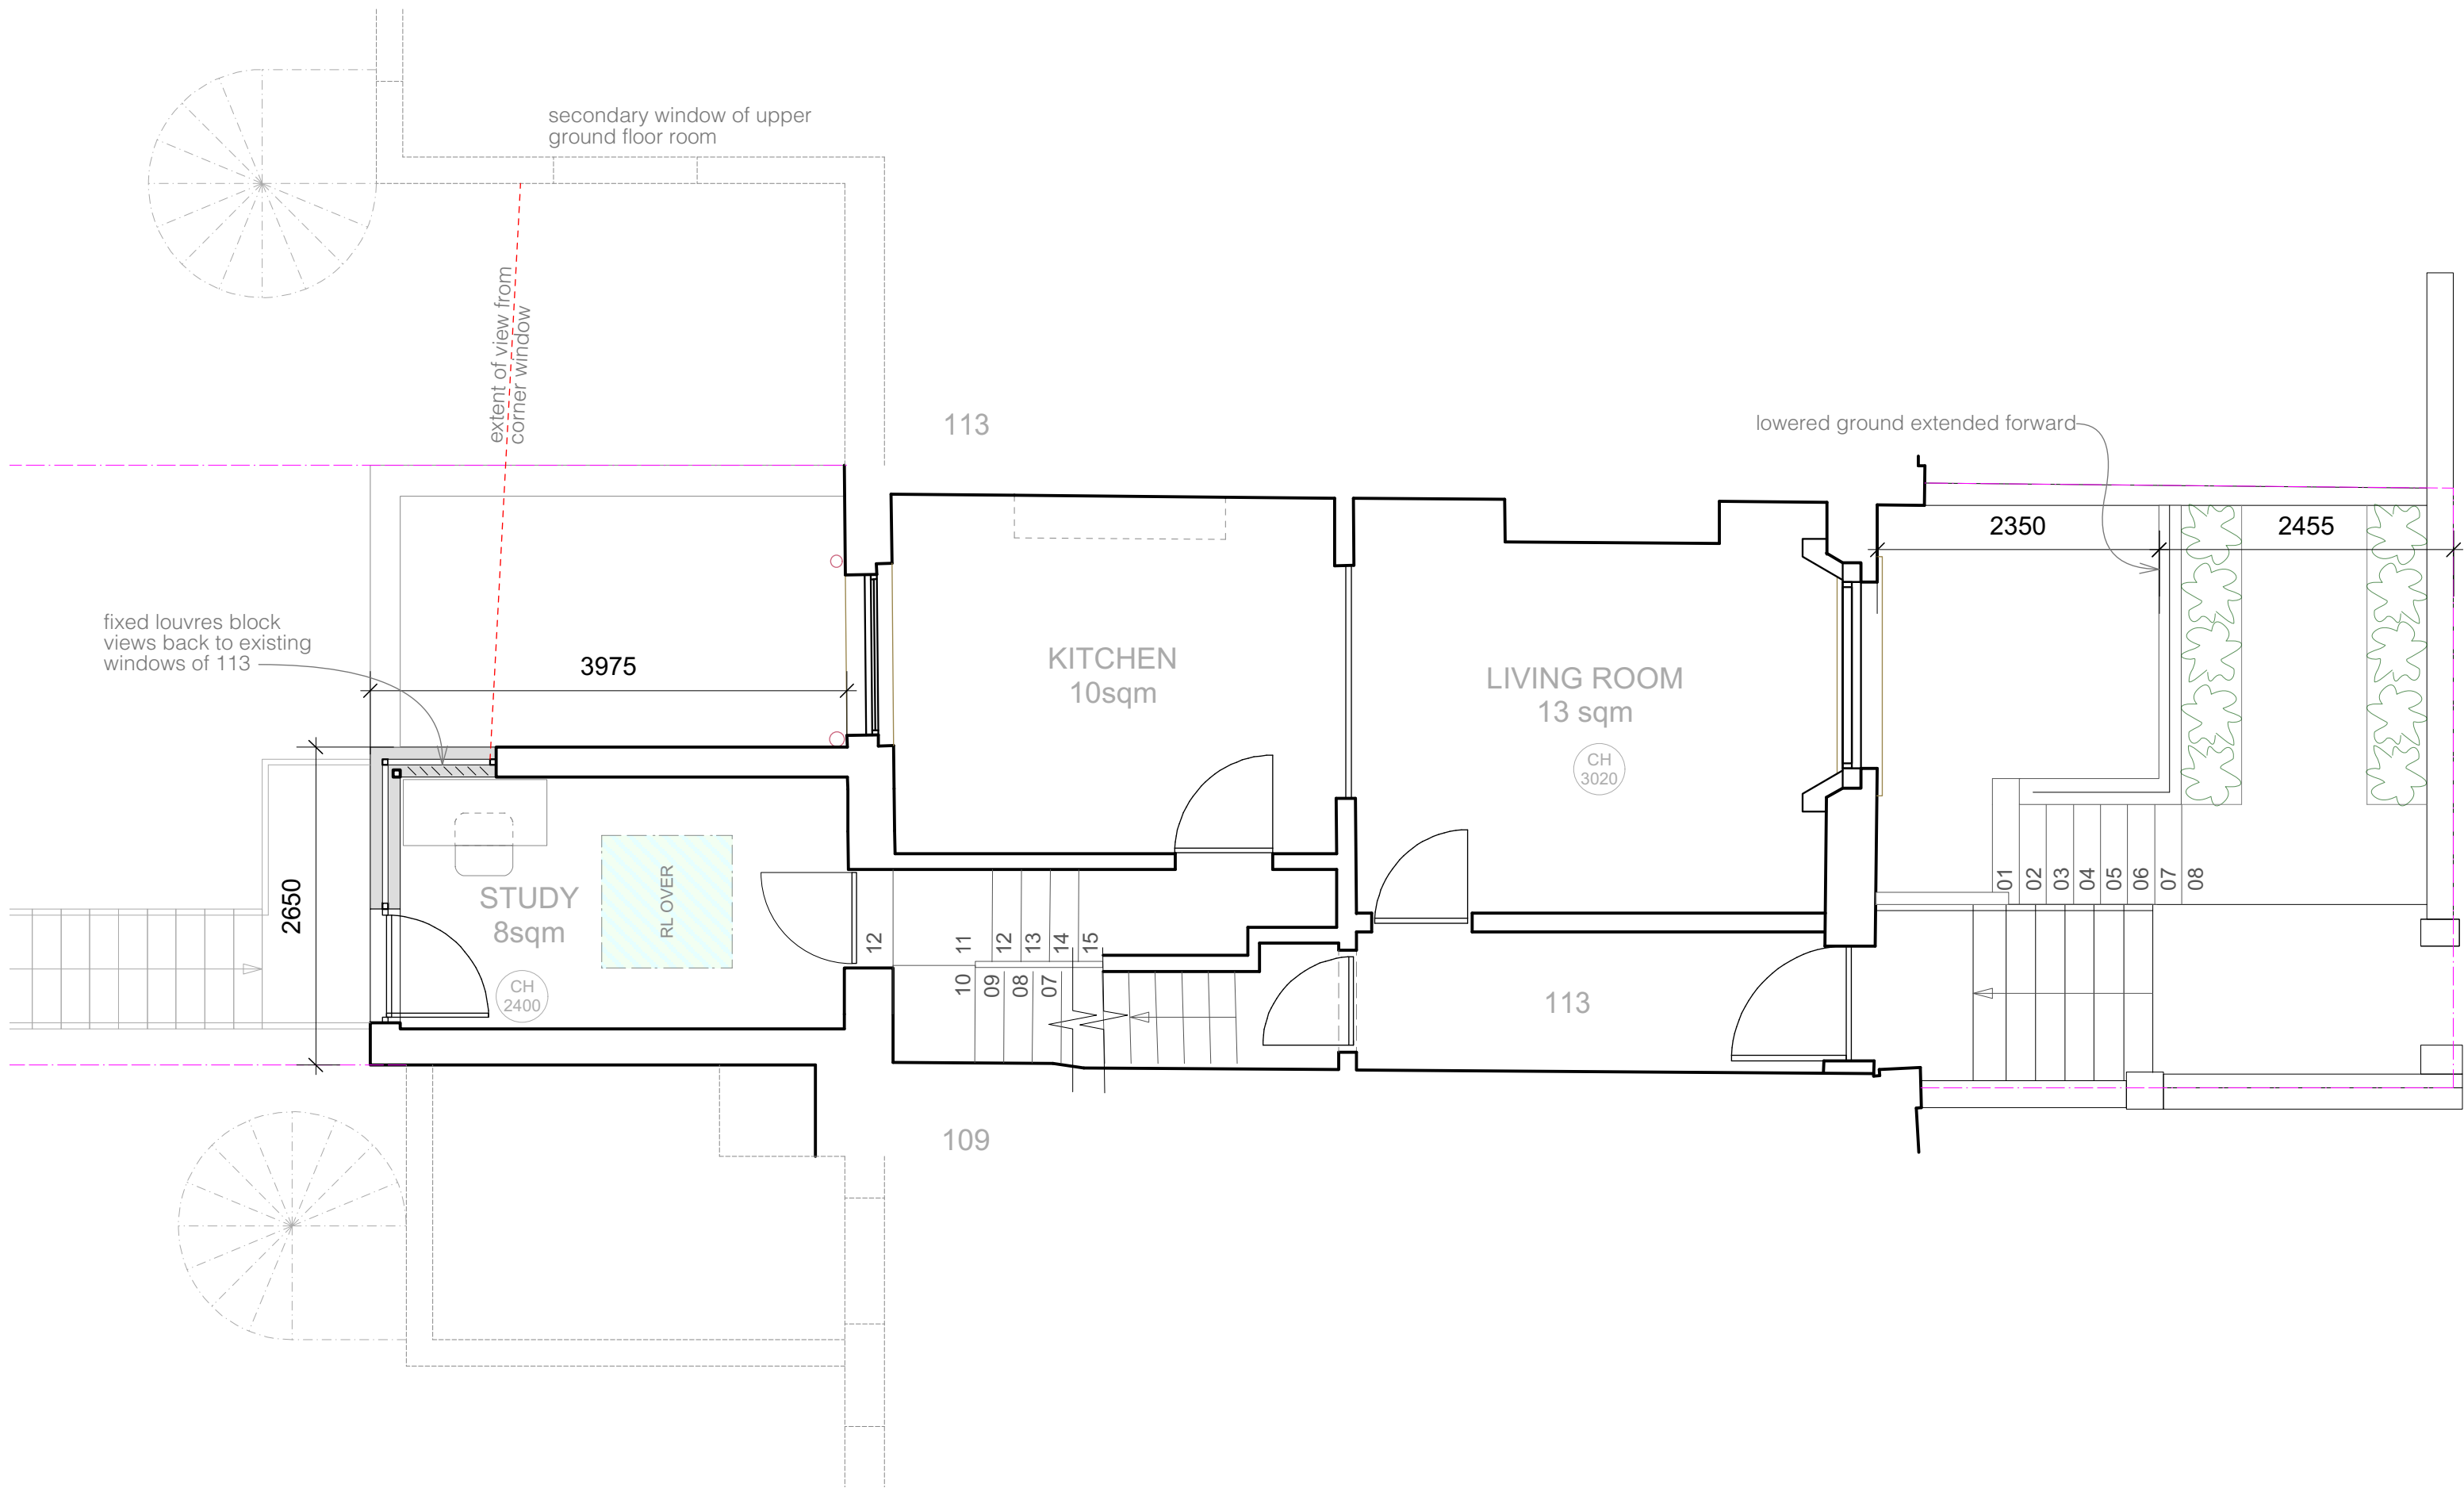

Note:  
 All dimensions to be checked on site.  
 Drawing subject to all statutory  
 approvals. Boundaries are shown  
 indicatively.

Revision: --/--/--



**PLANNING DRAWING**  
 111A TORRIANO AVENUE, NW5 2RX  
**PROPOSED UPPER GROUND FLOOR PLAN**  
 JONATHAN FREEGARD ARCHITECTS 5 TREDEGAR SQ. LONDON E3 5AD 020-8981 5665

DWG. No. 111ATA-PL-13  
 DATE JUN 15  
 SCALE 1:50@A3



PROPOSED REAR ELEVATION

PROPOSED FRONT ELEVATION

PROPOSED SIDE ELEVATION (NORTH)

Note:  
All dimensions to be checked on site.  
Drawing subject to all statutory  
approvals. Boundaries are shown  
indicatively.

Revision: --/--/--

PLANNING DRAWING

111A TORRIANO AVENUE, NW5 2RX


PROP. FRONT REAR & NORTH ELEVATIONS

JONATHAN FREEGARD ARCHITECTS 5 TREDEGAR SQ. LONDON E3 5AD 020-8981 5665


DWG. No. 111ATA-PL-14

DATE JUN 15

SCALE 1:100@A3

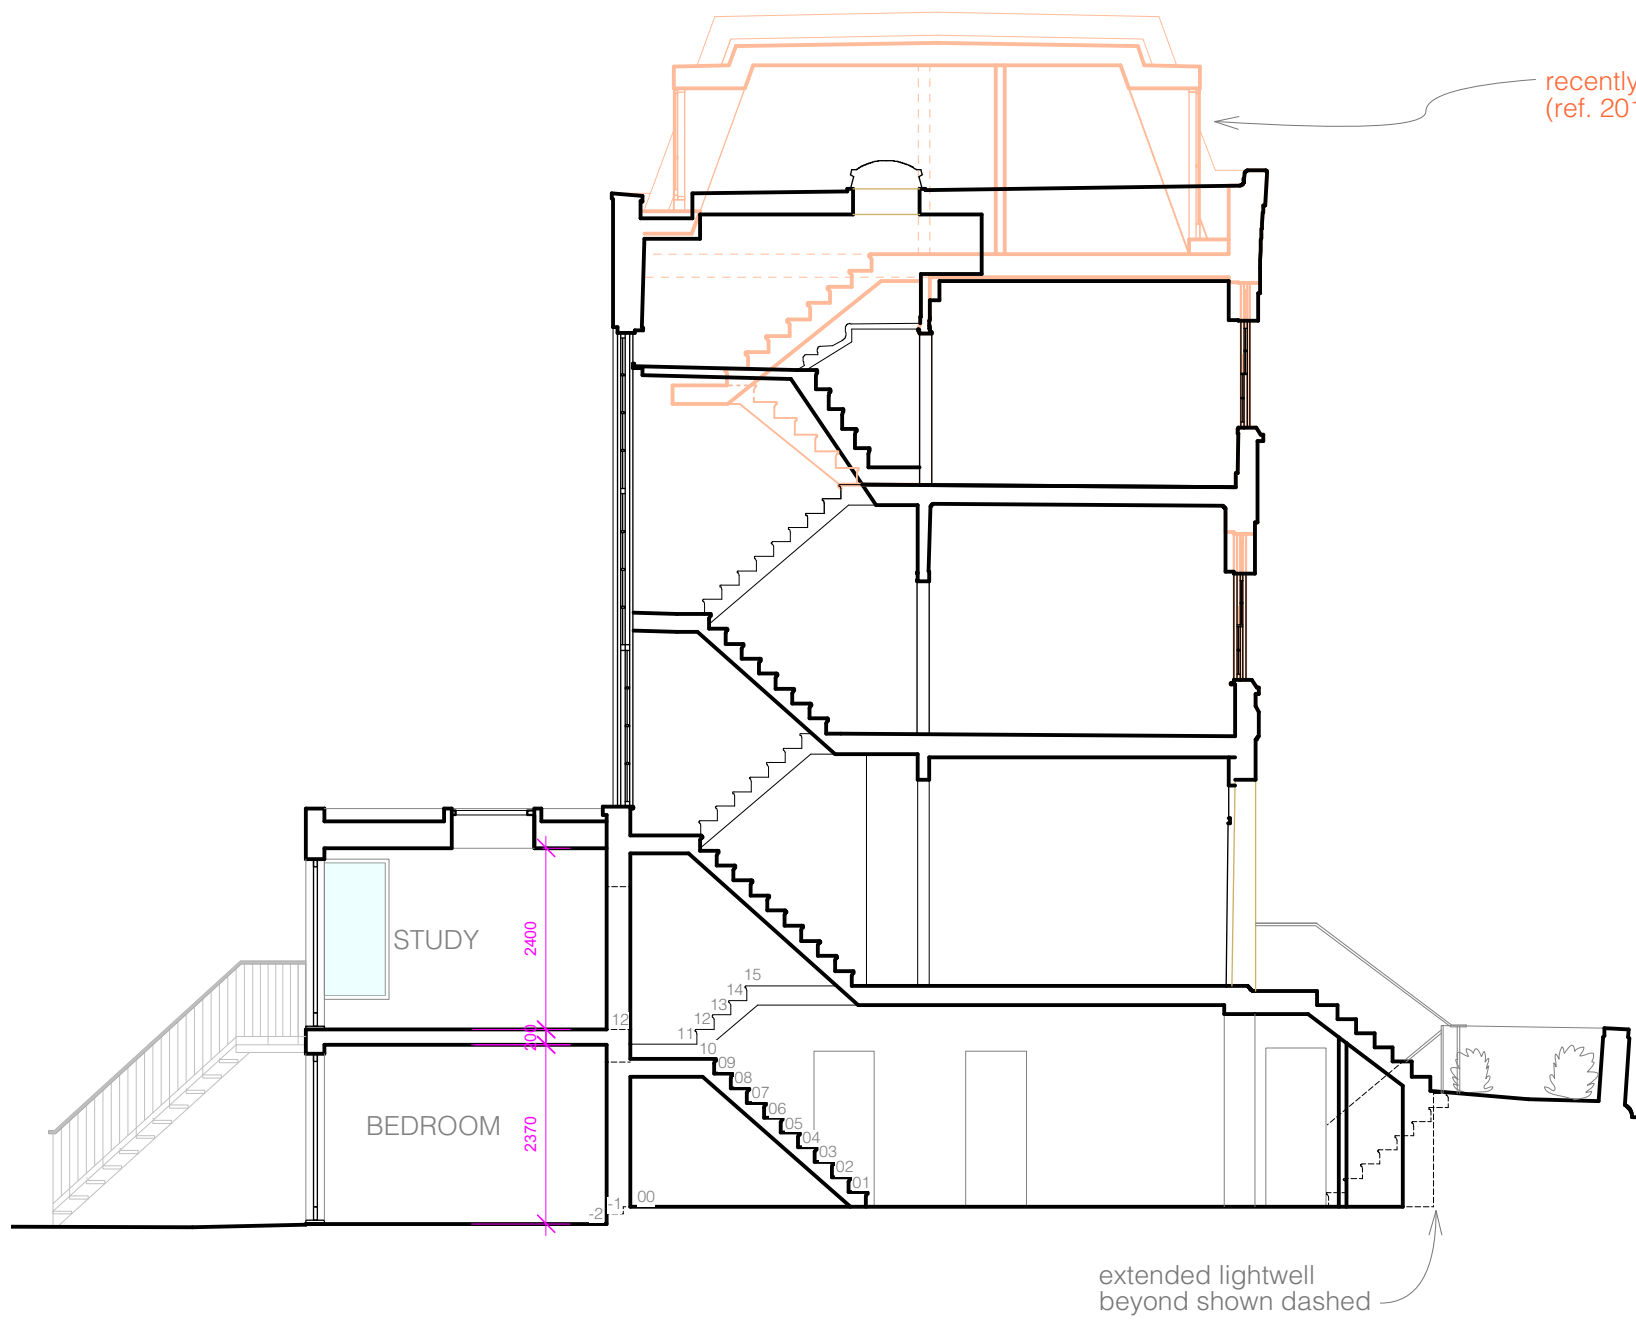

PROPOSED SECTION

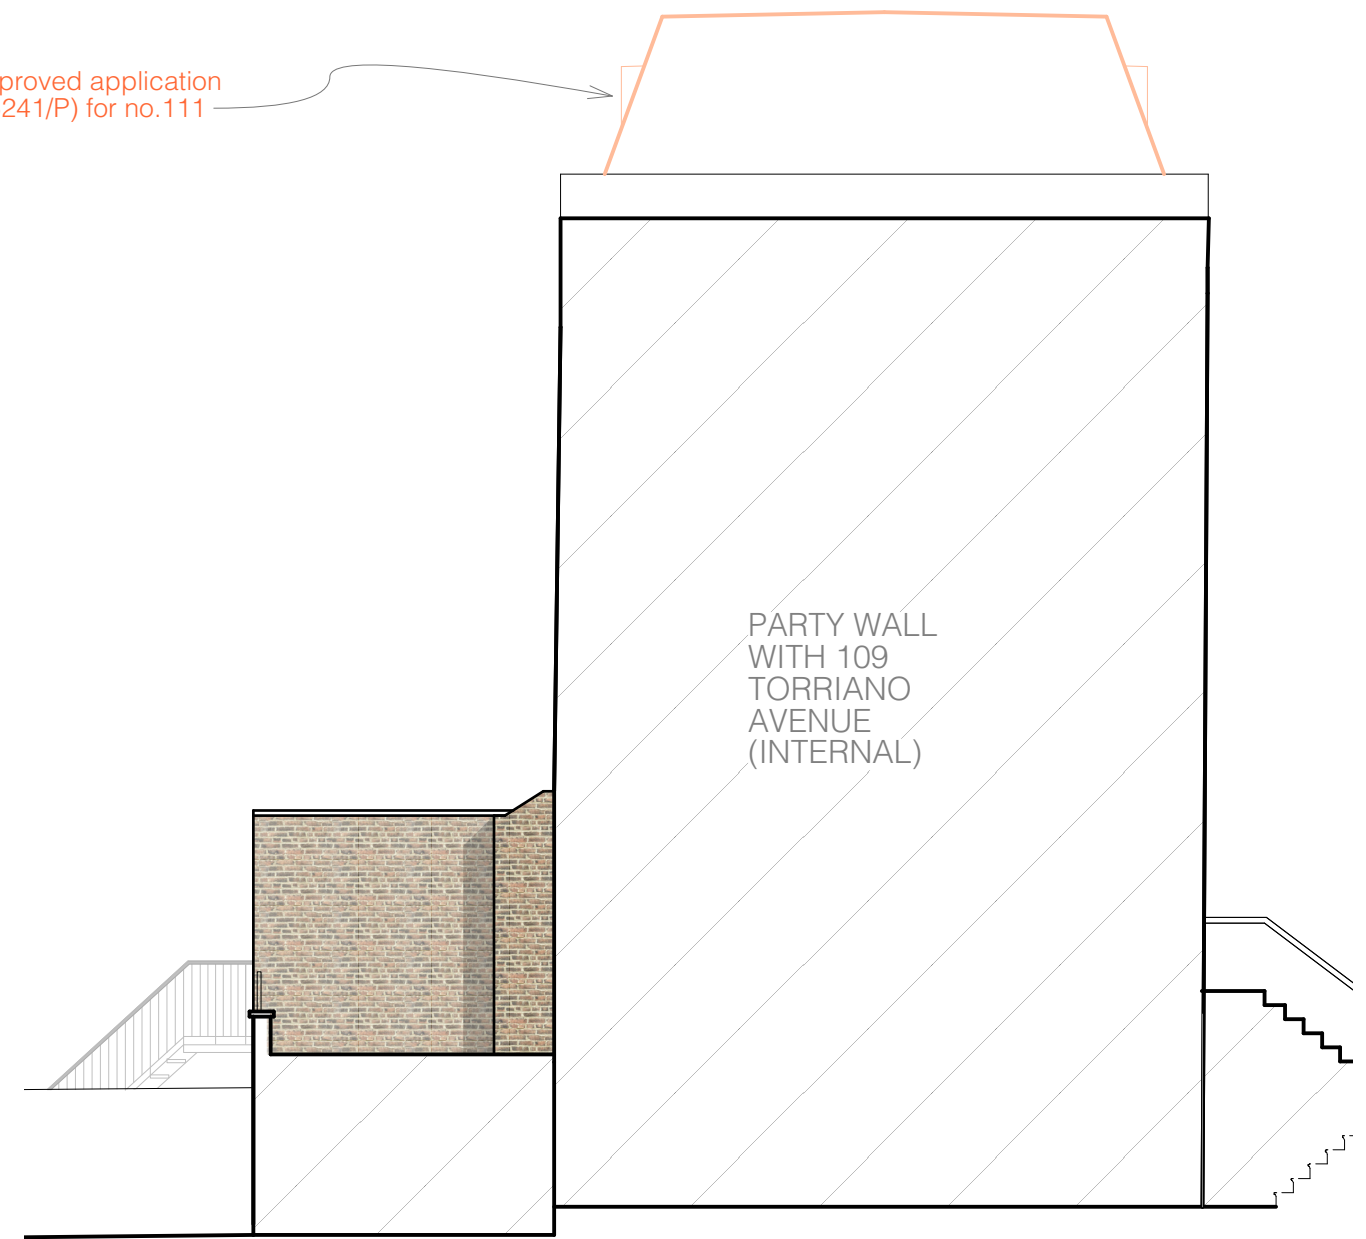

PROPOSED SIDE ELEVATION (SOUTH)

Note:  
All dimensions to be checked on site.  
Drawing subject to all statutory  
approvals. Boundaries are shown  
indicatively.

Revision: --/--/--

PLANNING DRAWING

111A TORRIANO AVENUE, NW5 2RX

PROPOSED SECTION & SOUTH ELEVATION

JONATHAN FREEGARD ARCHITECTS 5 TREDEGAR SQ. LONDON E3 5AD 020-8981 5665

DWG. No. 111ATA-PL-15

DATE JUN 15

SCALE 1:100@A3