



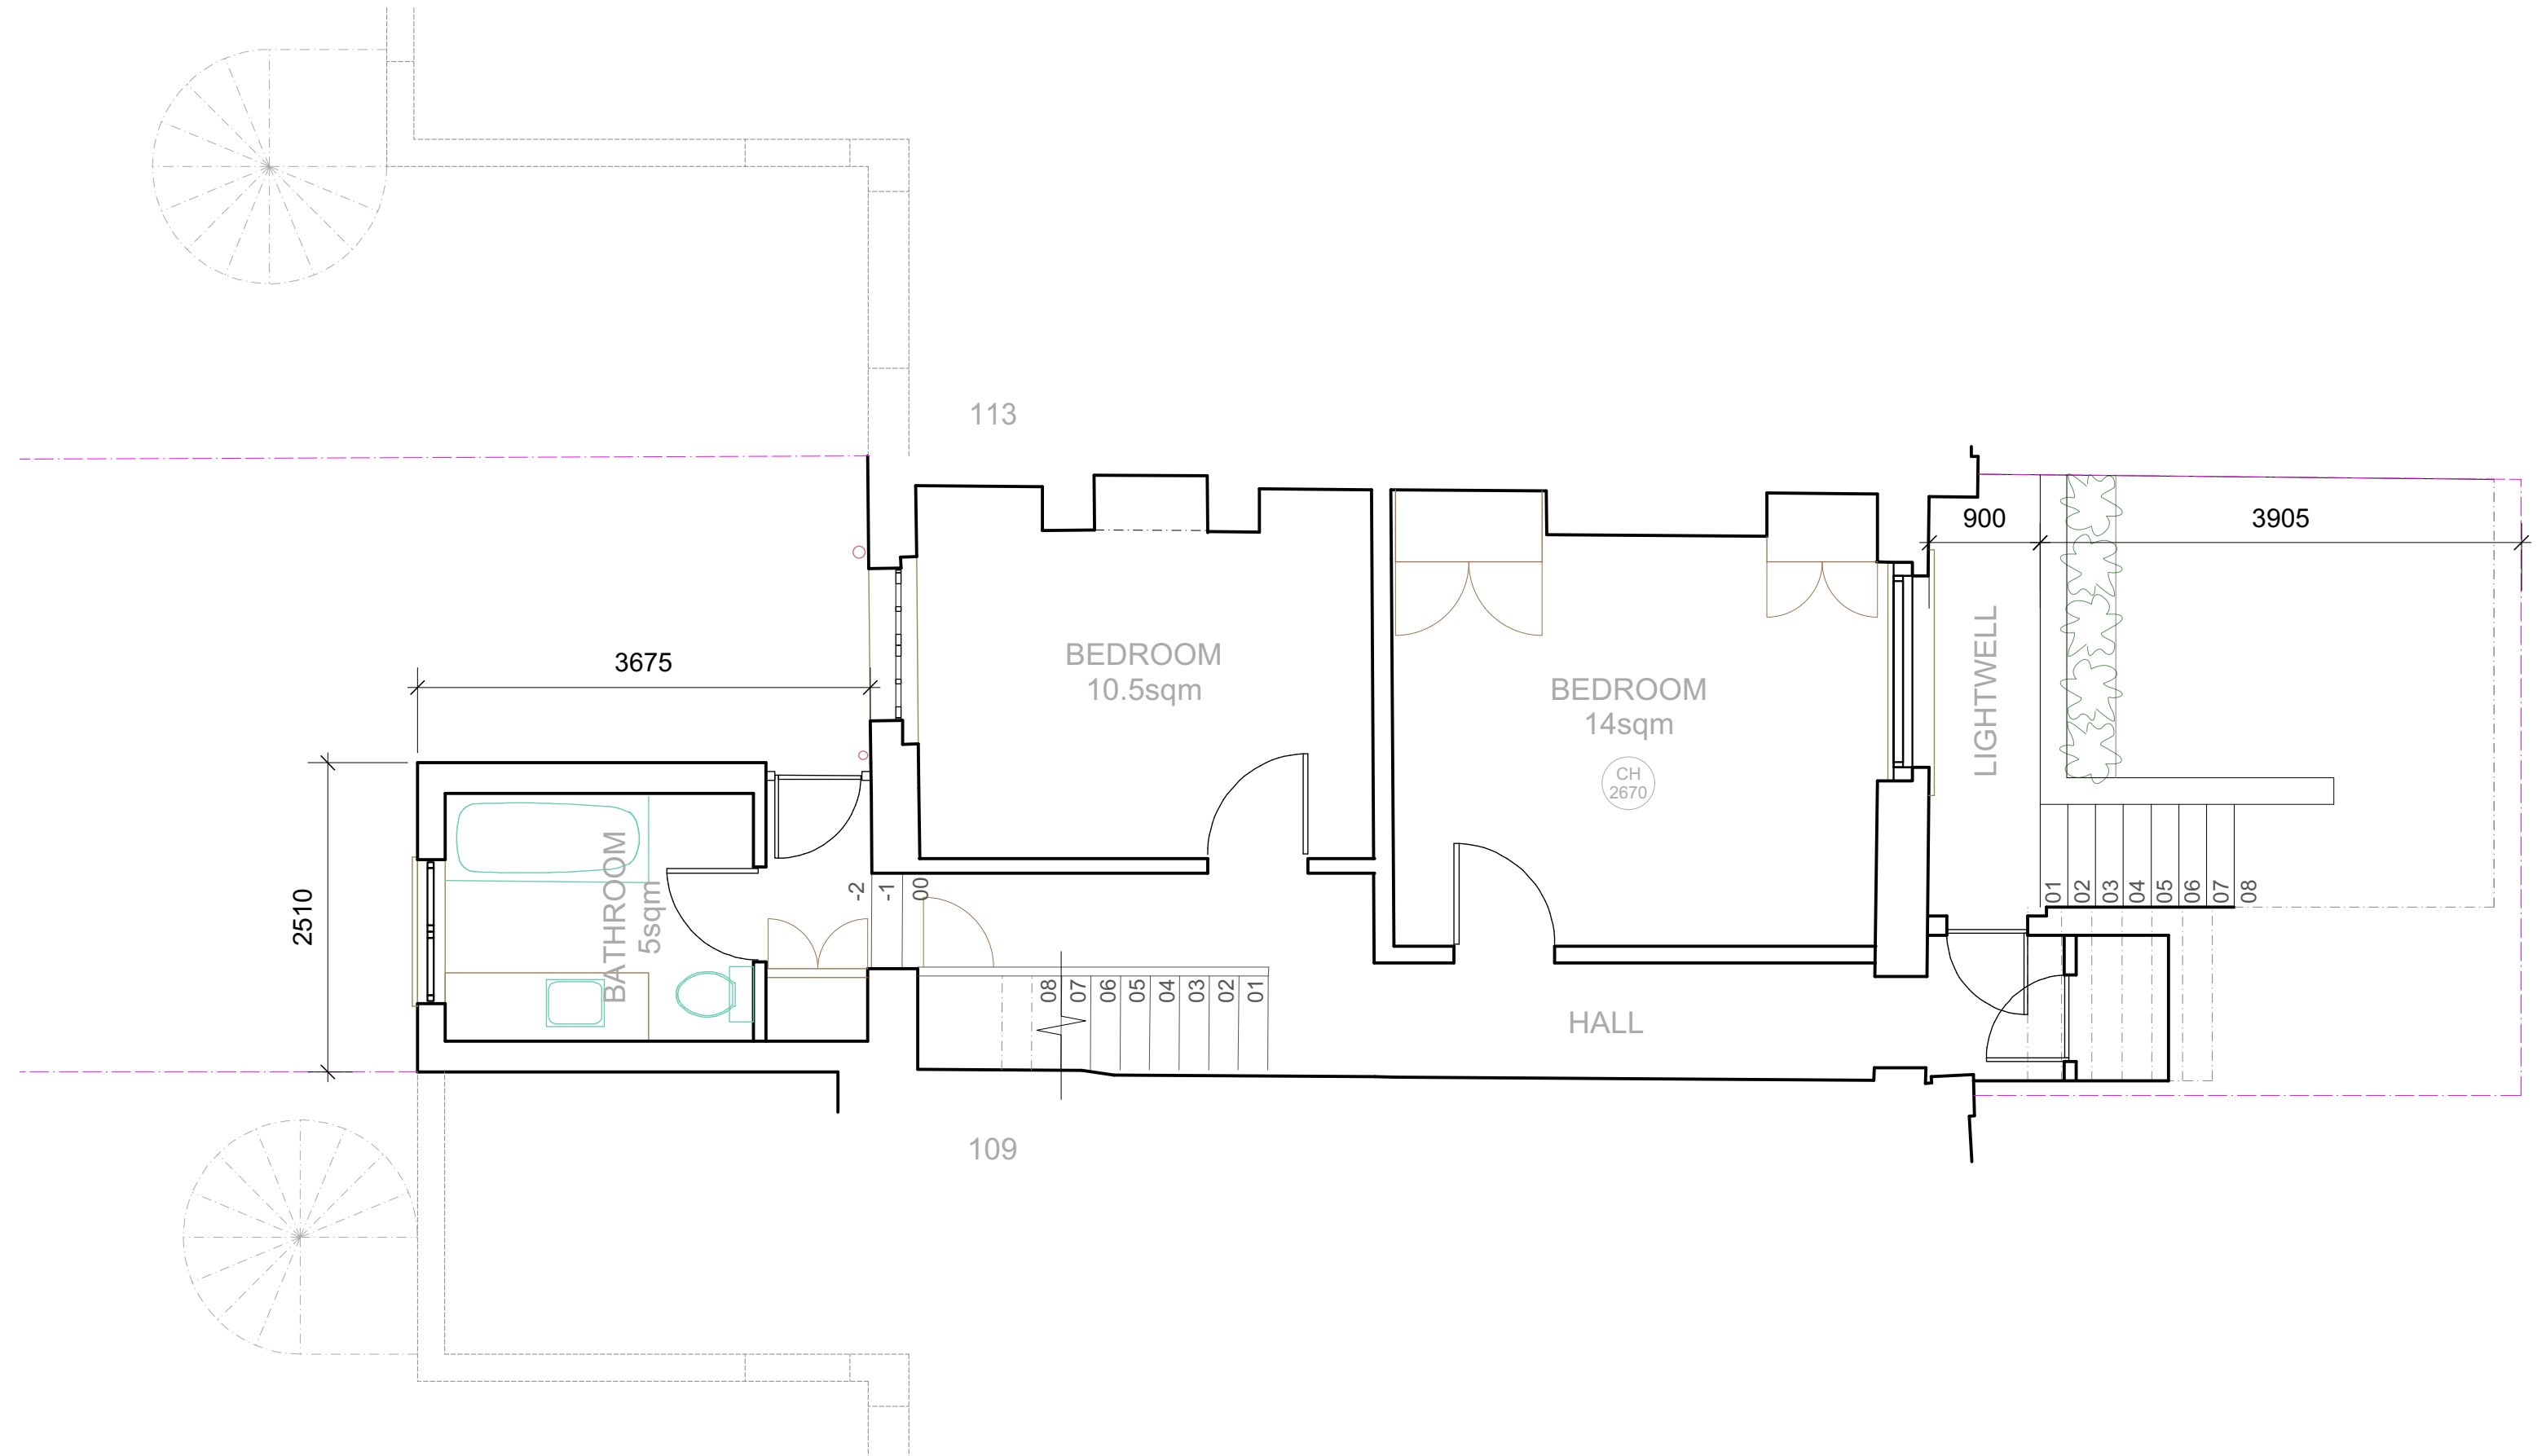

Note:
All dimensions to be checked on site.
Drawing subject to all statutory
approvals. Boundaries are shown
indicatively.

Revision: --/--/--

 

PLANNING DRAWING

111A TORRIANO AVENUE, NW5 2RX


EXISTING LOWER GROUND FLOOR PLAN

JONATHAN FREEGARD ARCHITECTS 5 TREDEGAR SQ. LONDON E3 5AD 020-8981 5665

DWG. No. 111ATA-PL-02


DATE JUN 15

SCALE 1:50@A3

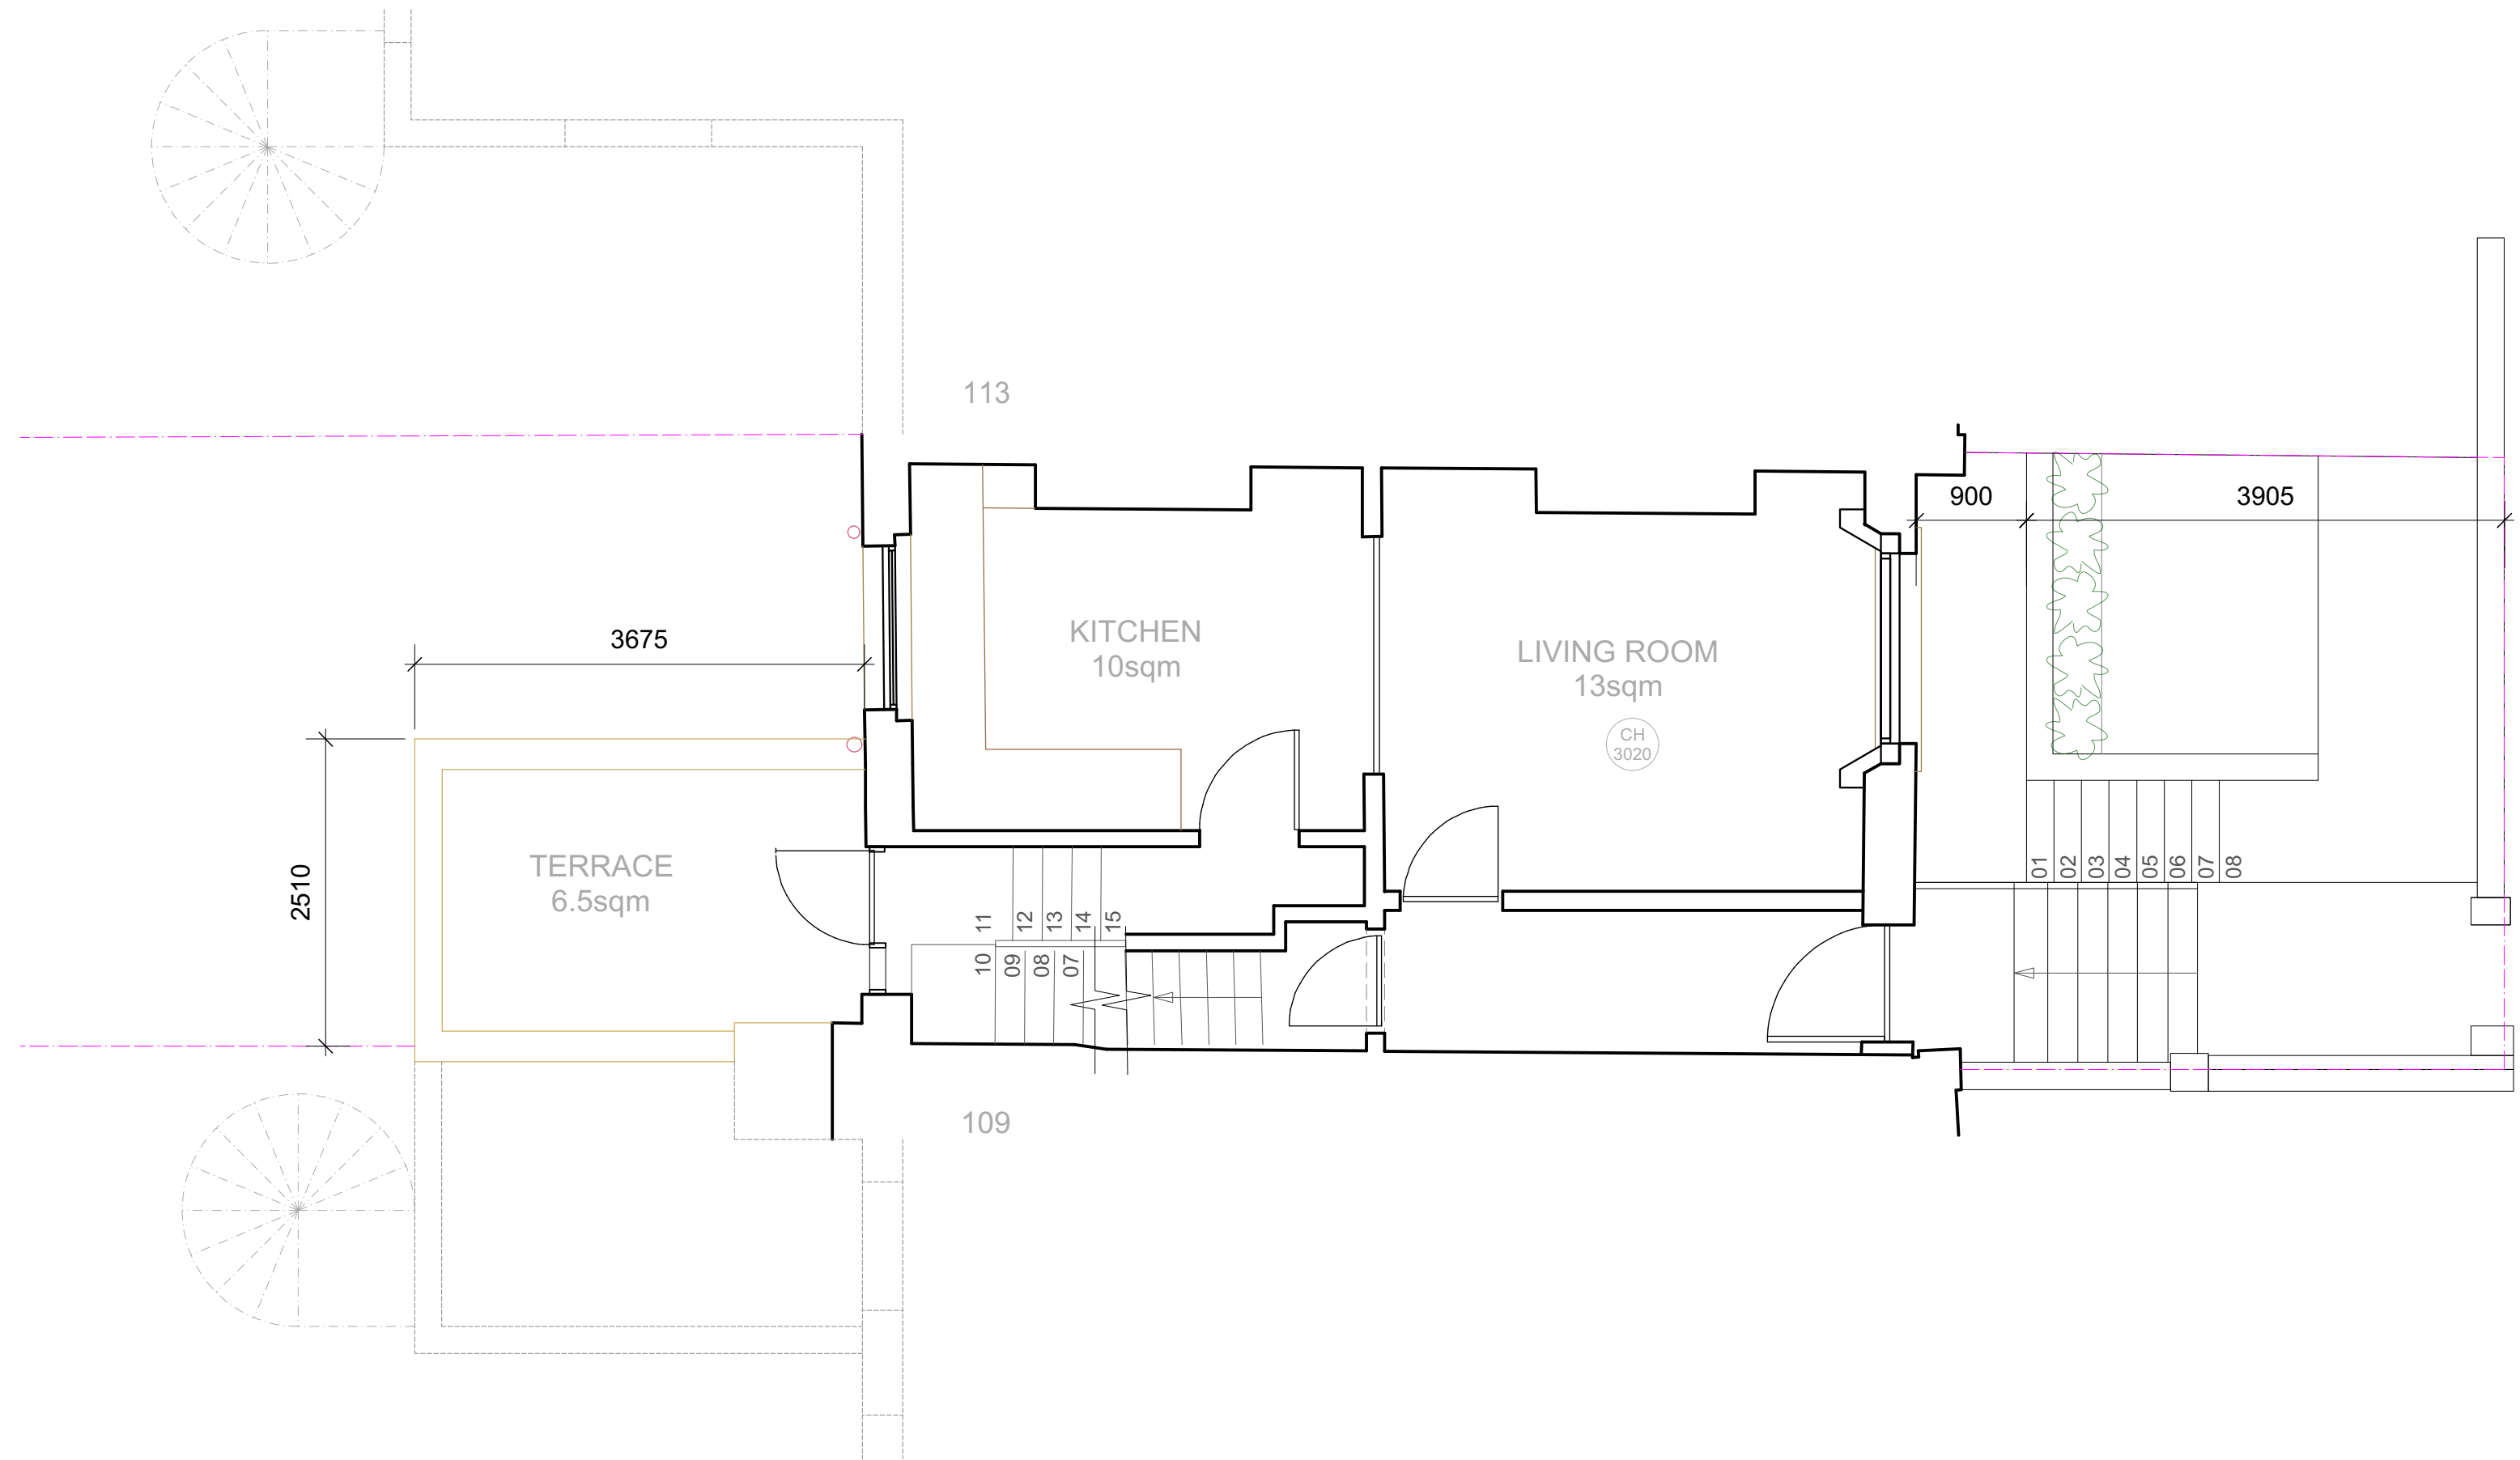

Note:
All dimensions to be checked on site.
Drawing subject to all statutory
approvals. Boundaries are shown
indicatively.

Revision: --/--/--

 


PLANNING DRAWING
111A TORRIANO AVENUE, NW5 2RX
EXISTING UPPER GROUND FLOOR PLAN

JONATHAN FREEGARD ARCHITECTS 5 TREDEGAR SQ. LONDON E3 5AD 020-8981 5665

DWG. No. **111ATA-PL-03**

DATE JUN 15

SCALE 1:50@A3

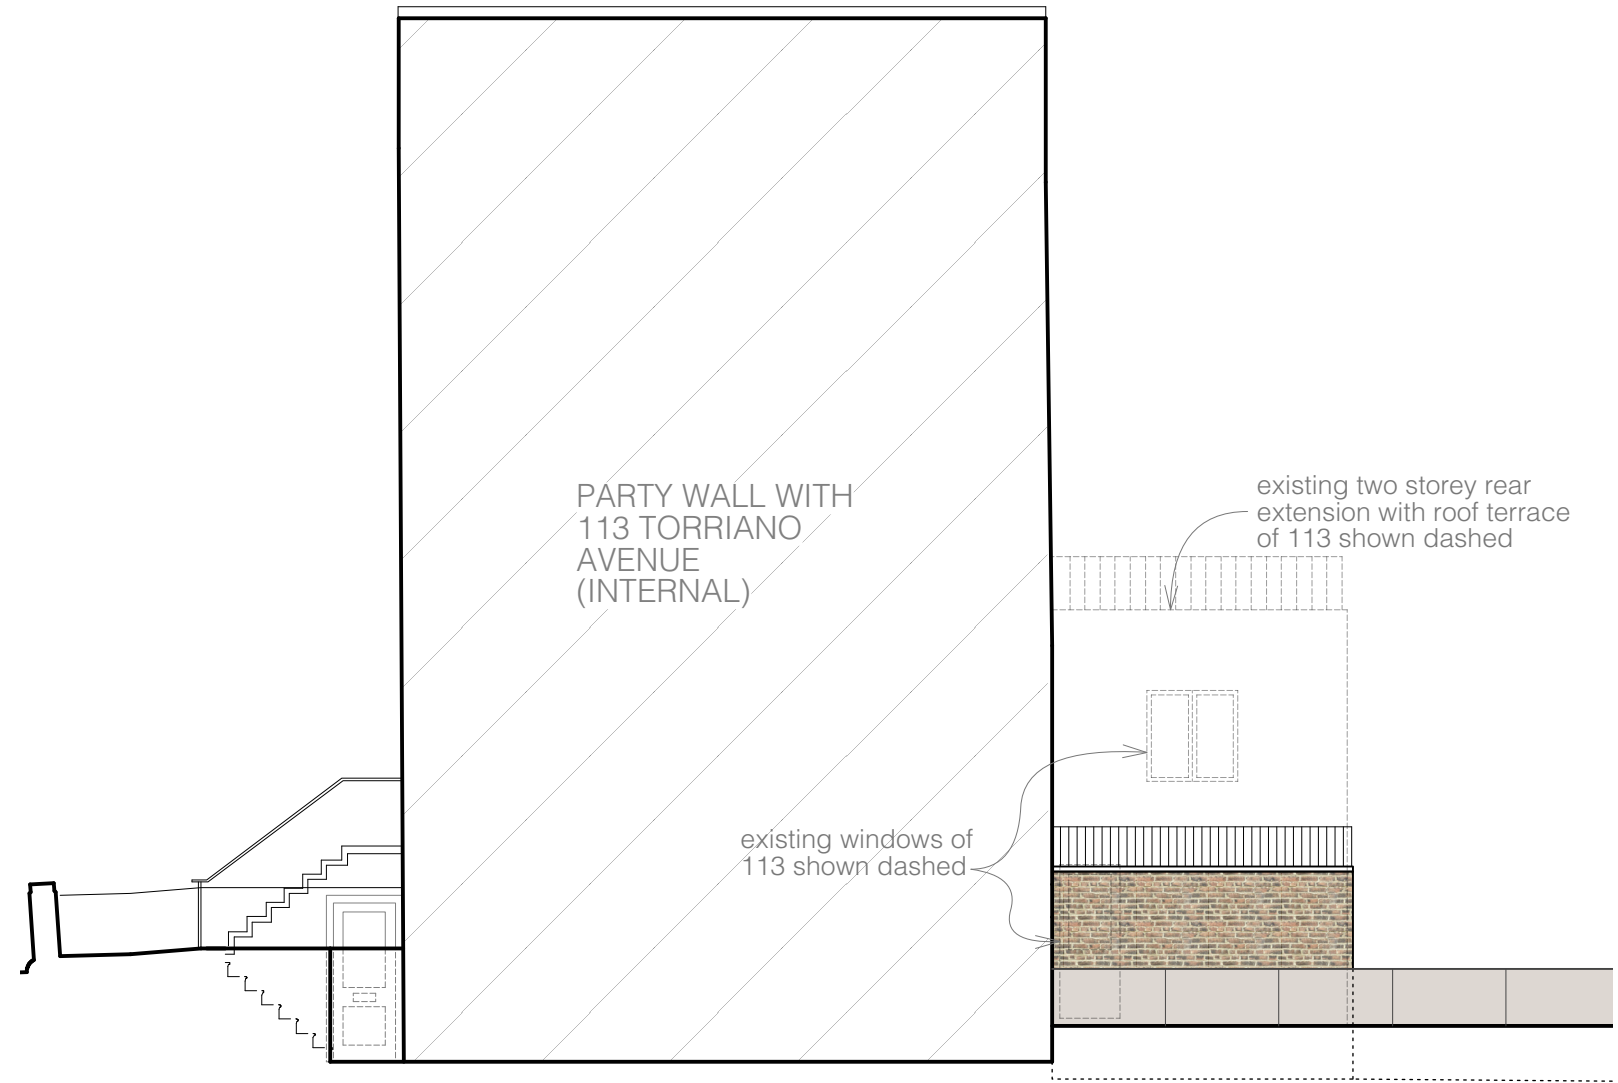

EXISTING REAR ELEVATION

EXISTING FRONT ELEVATION

EXISTING SIDE ELEVATION (NORTH)

Note:
All dimensions to be checked on site.
Drawing subject to all statutory
approvals. Boundaries are shown
indicatively.

Revision: --/--/--

PLANNING DRAWING

111A TORRIANO AVENUE, NW5 2RX


EXT. FRONT, REAR & NORTH ELEVATIONS

JONATHAN FREEGARD ARCHITECTS 5 TREDEGAR SQ. LONDON E3 5AD 020-8981 5665


DWG. No. 111ATA-PL-04

DATE JUN 15

SCALE 1:100@A3

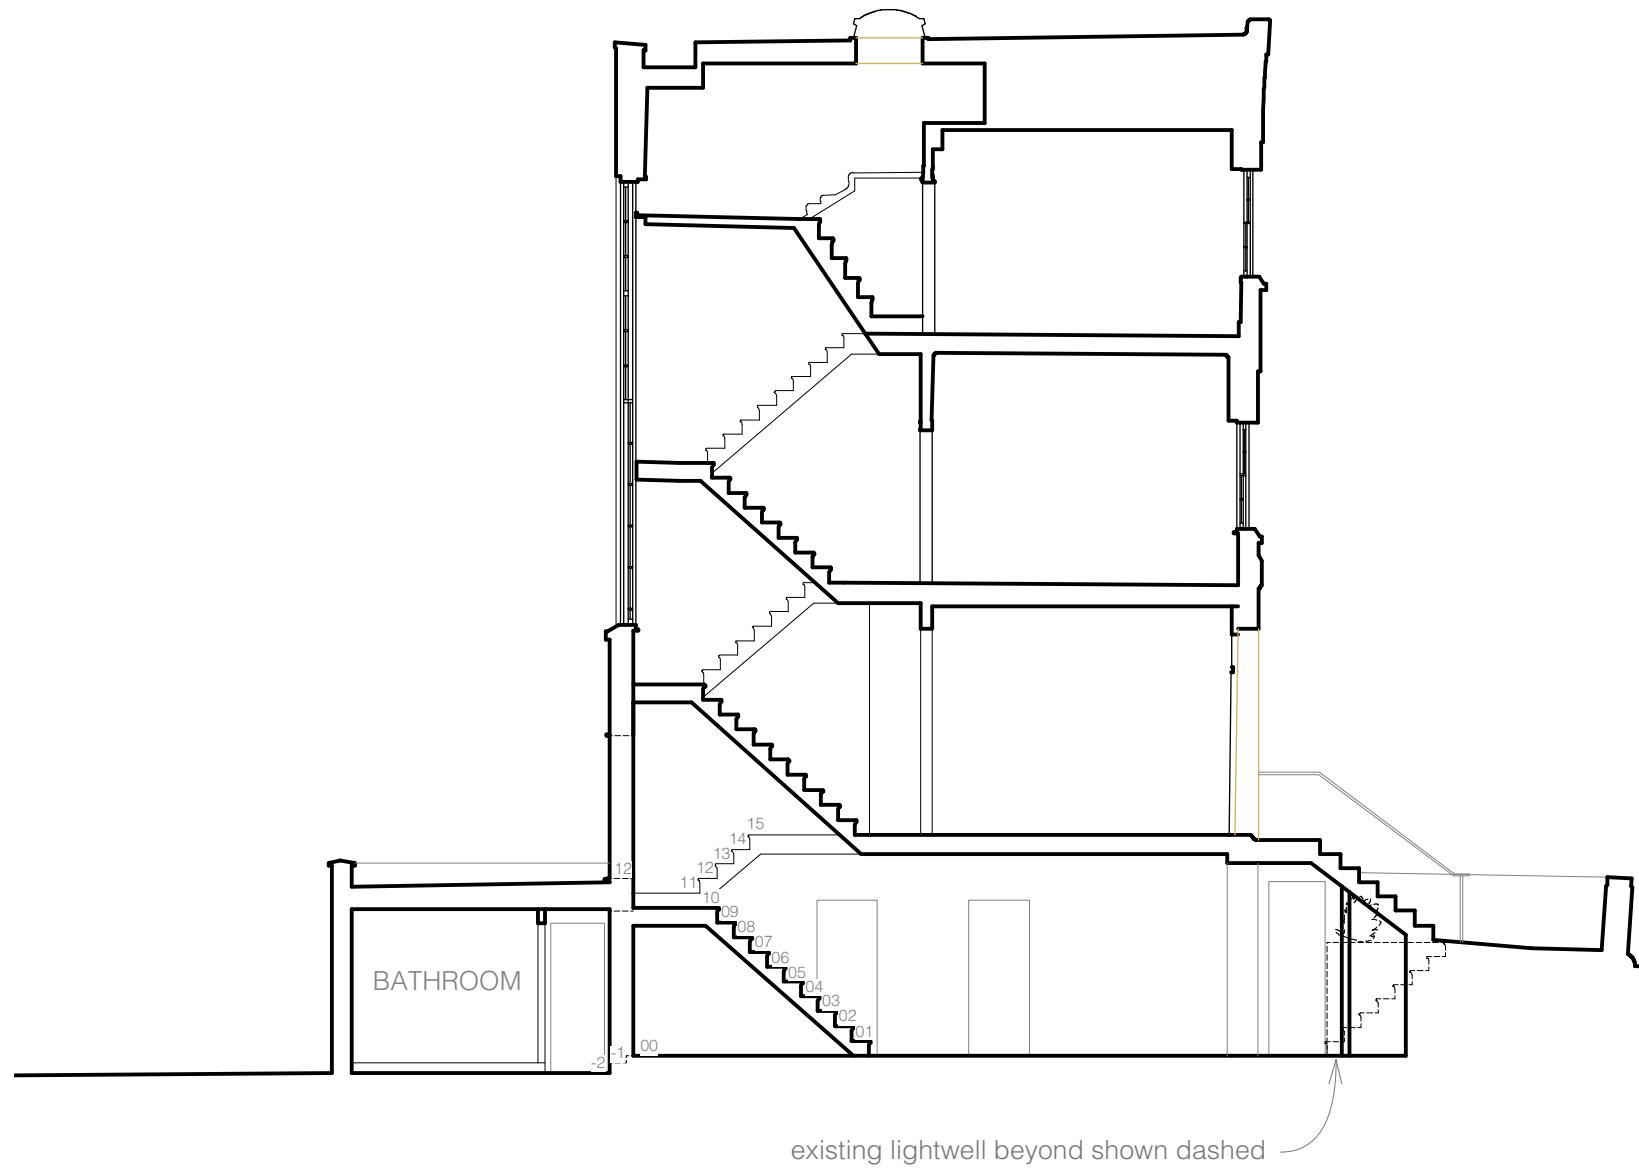

EXISTING SECTION

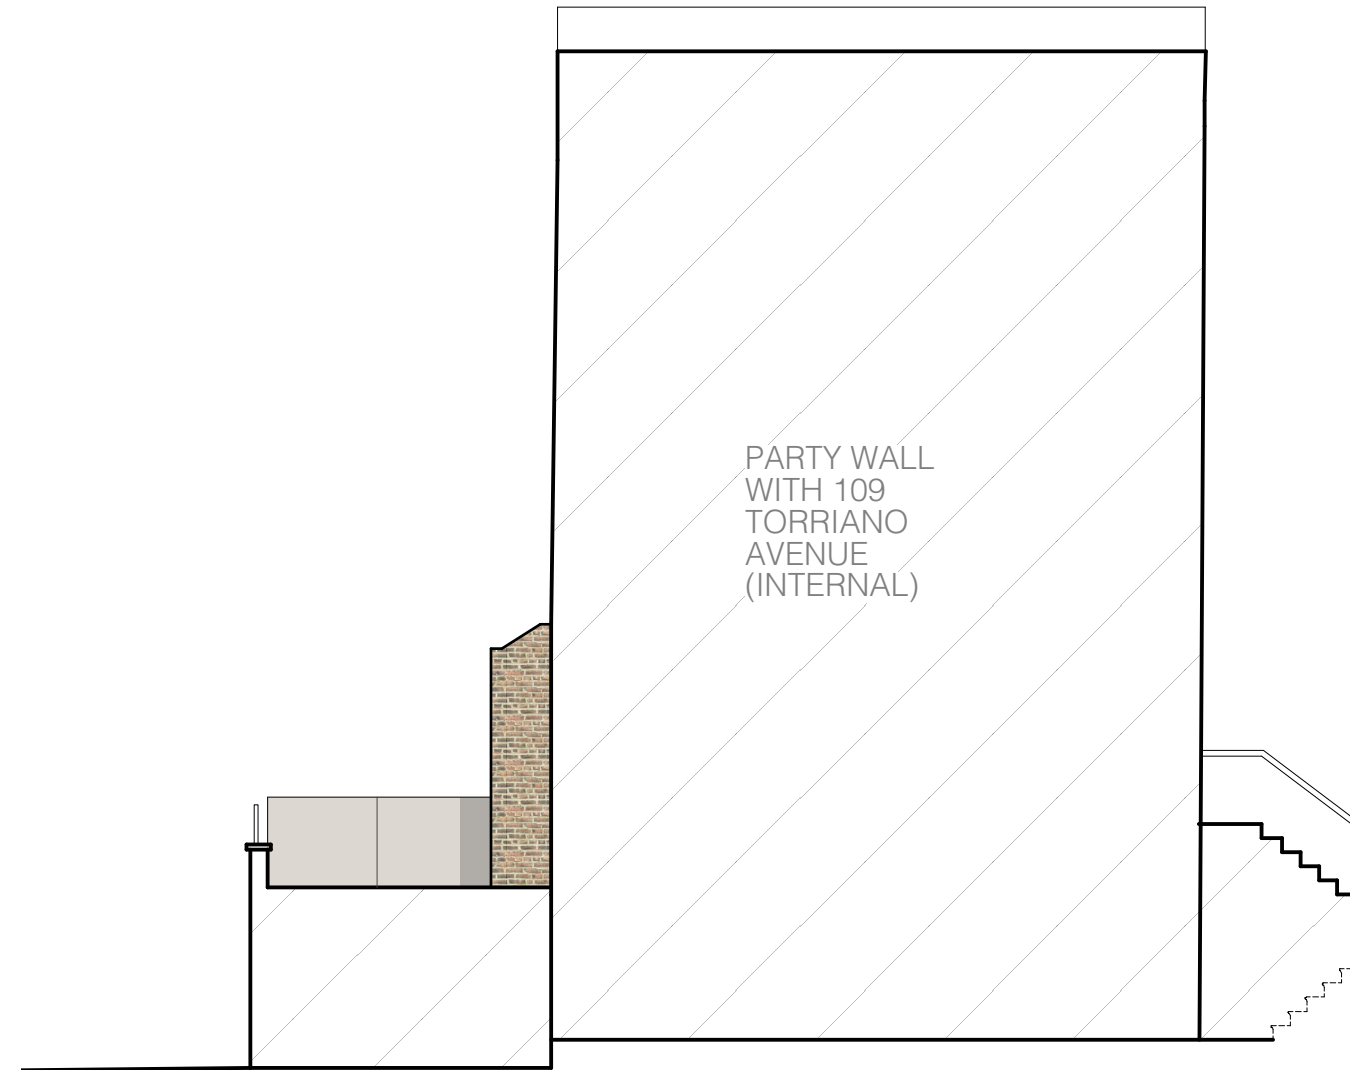

EXISTING SIDE ELEVATION (SOUTH)

Note:
All dimensions to be checked on site.
Drawing subject to all statutory
approvals. Boundaries are shown
indicatively.

Revision: --/--/--

PLANNING DRAWING

111A TORRIANO AVENUE, NW5 2RX

EXISTING SECTION & SOUTH ELEVATION

JONATHAN FREEGARD ARCHITECTS 5 TREDEGAR SQ. LONDON E3 5AD 020-8981 5665

DWG. No. 111ATA-PL-05

DATE JUN 15

SCALE 1:100@A3