


Ground Floor Plan

Written dimensions to be taken in preference to scaled dimensions. The Contractor is responsible for checking all dimensions before work starts.

All work is to be carried out to the requirements, and to the satisfaction of the Local Authority. These drawings are for planning purposes only.

Any discrepancies to be brought to the attention of 4D Planning Consultants immediately.

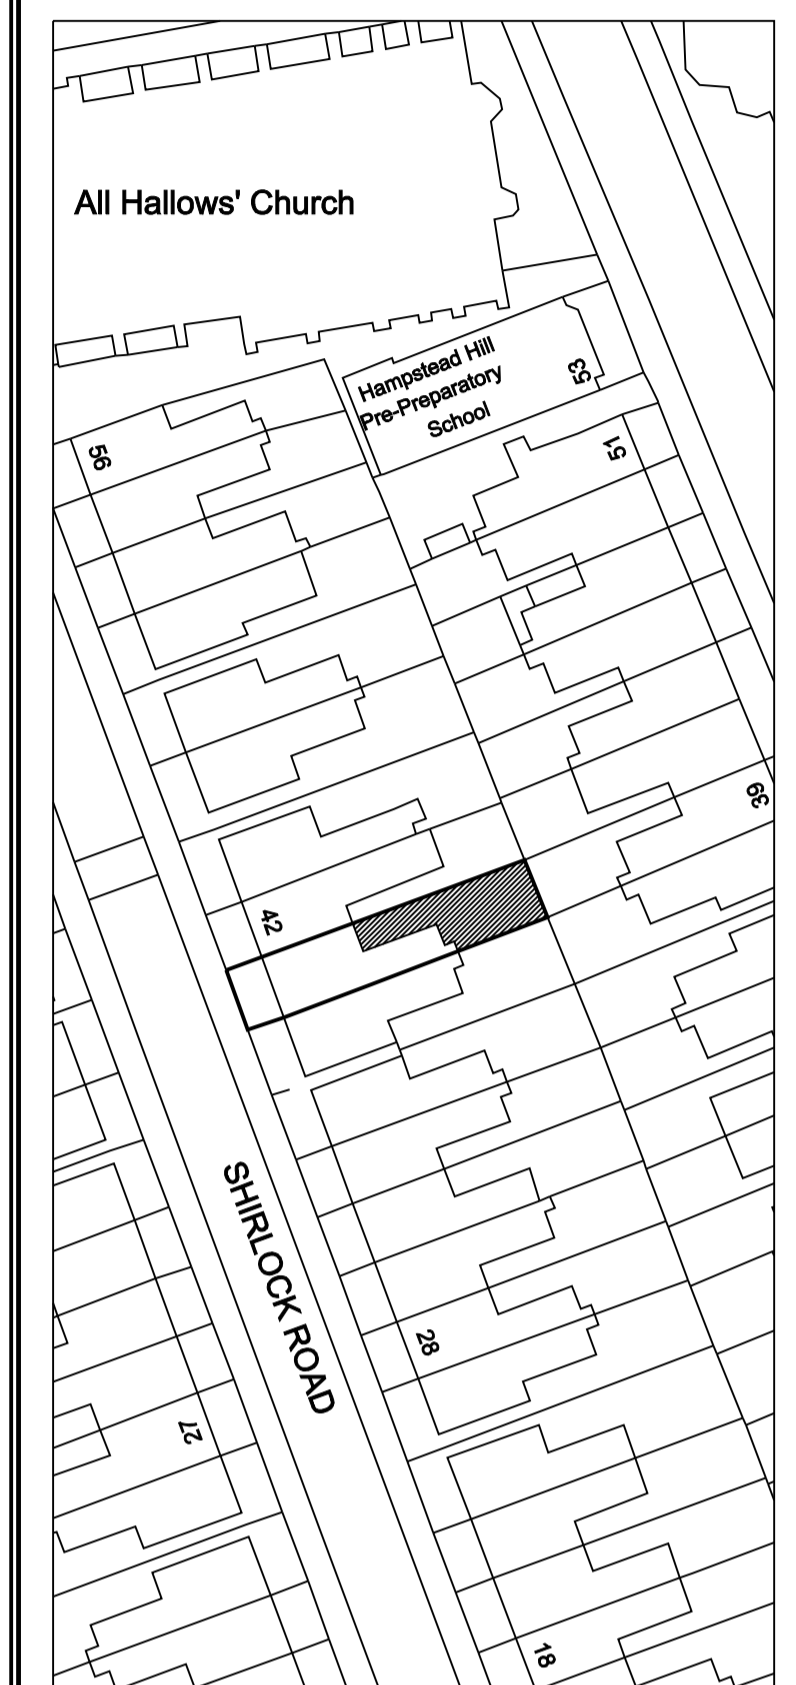

Rev	Date	Description	by	chk


www.GetMePlanning.com

Client **Alan Dornford**


Project
**40 Sherlock Road,
NW3 2HS**



Title
Existing Floor Plans

Date	May 2014	/
Scale:	1:50 @ A1	
Drawing No.	SR01P	Rev

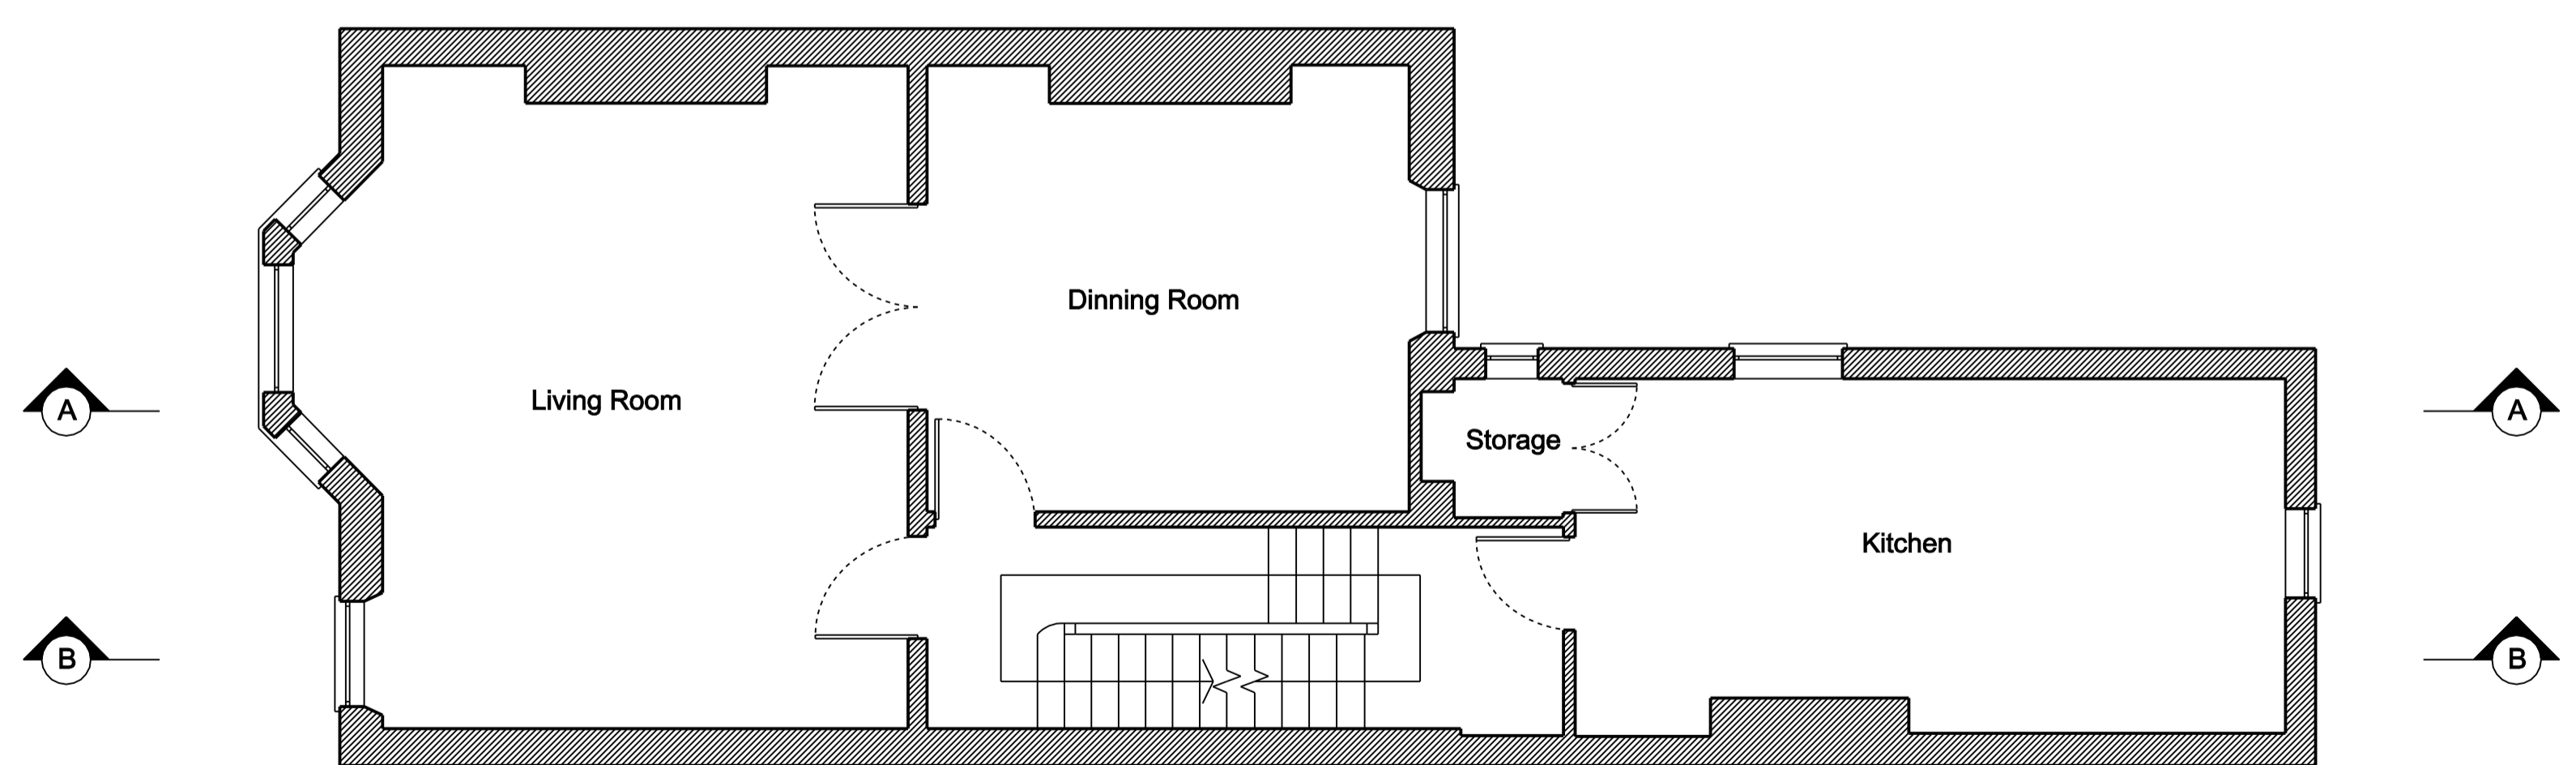


First Floor Plan

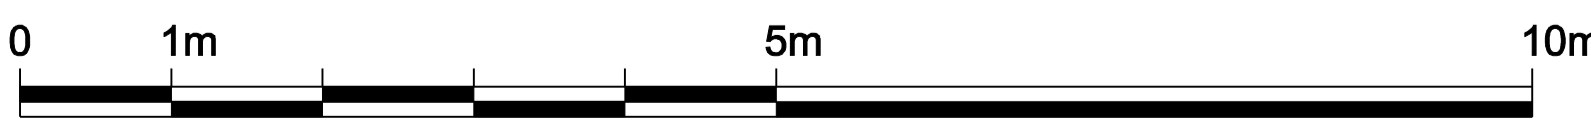

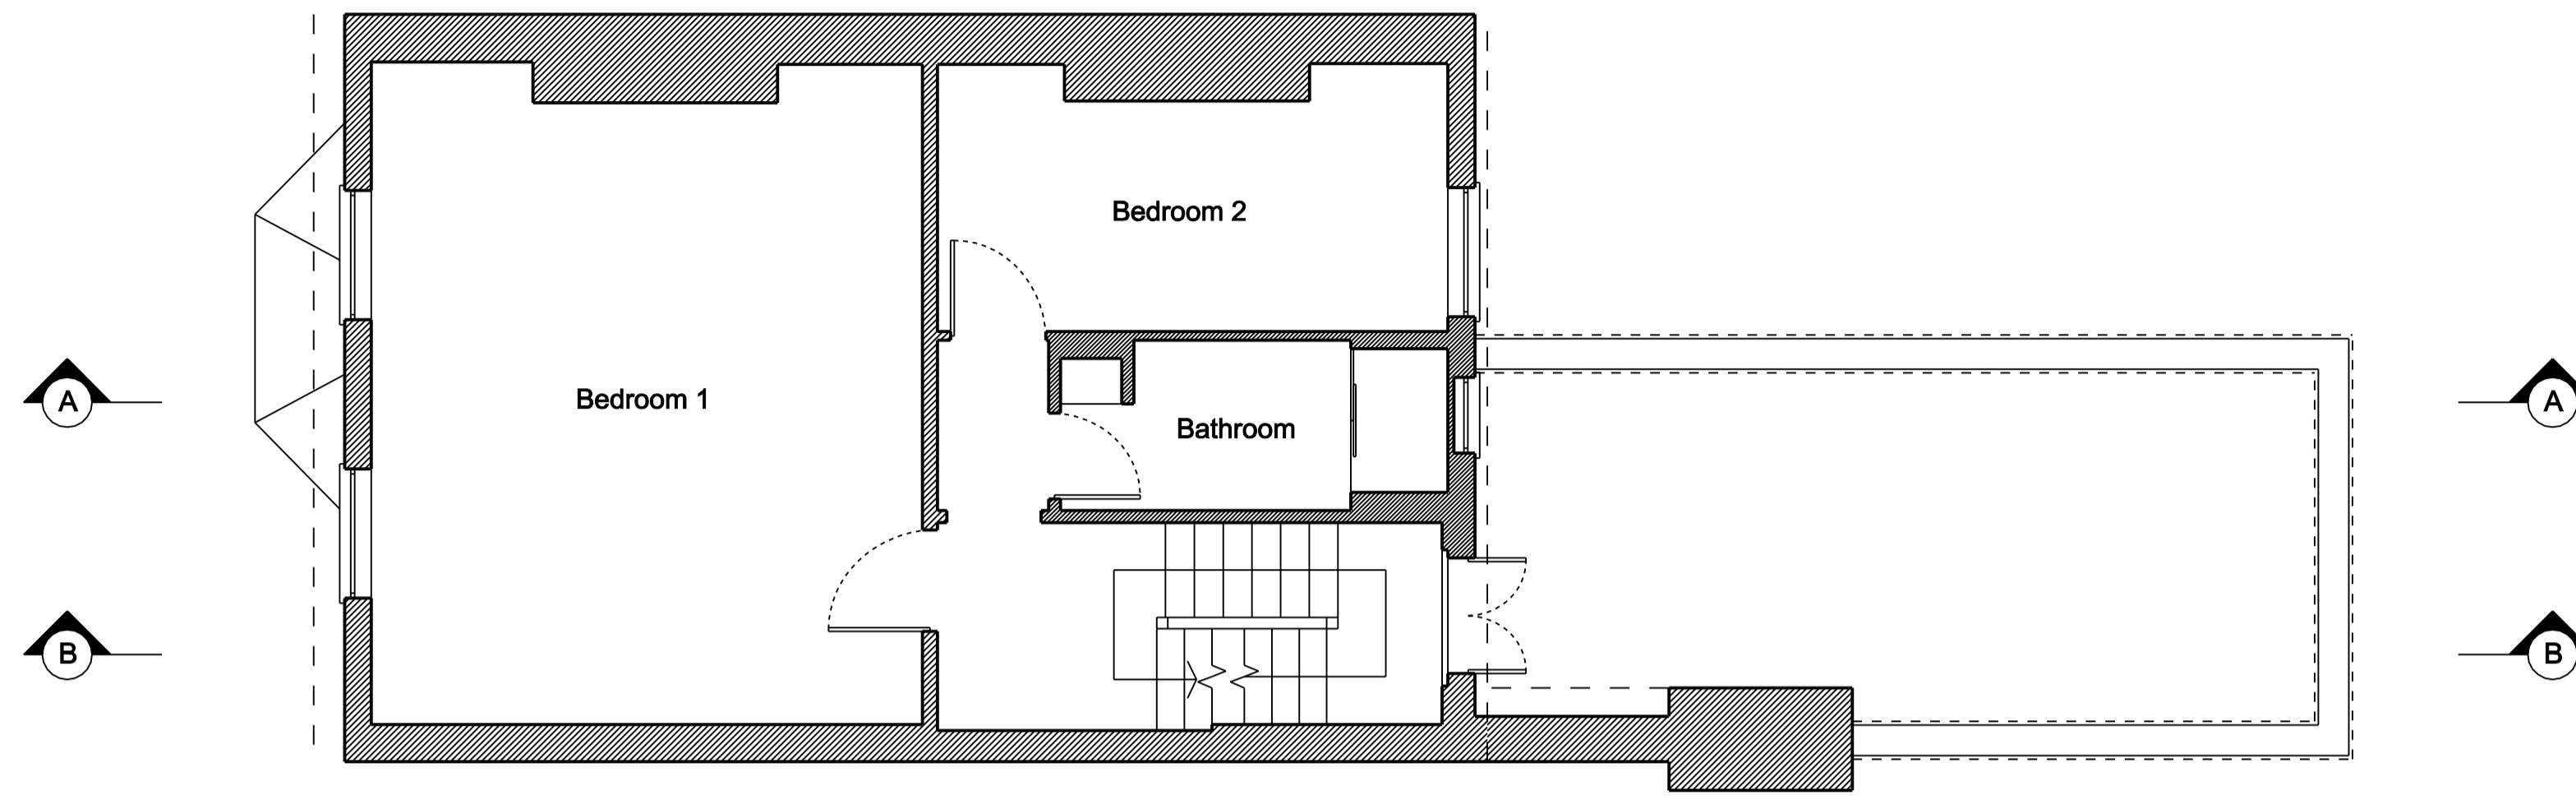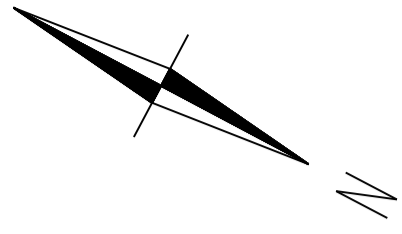

Second Floor Plan

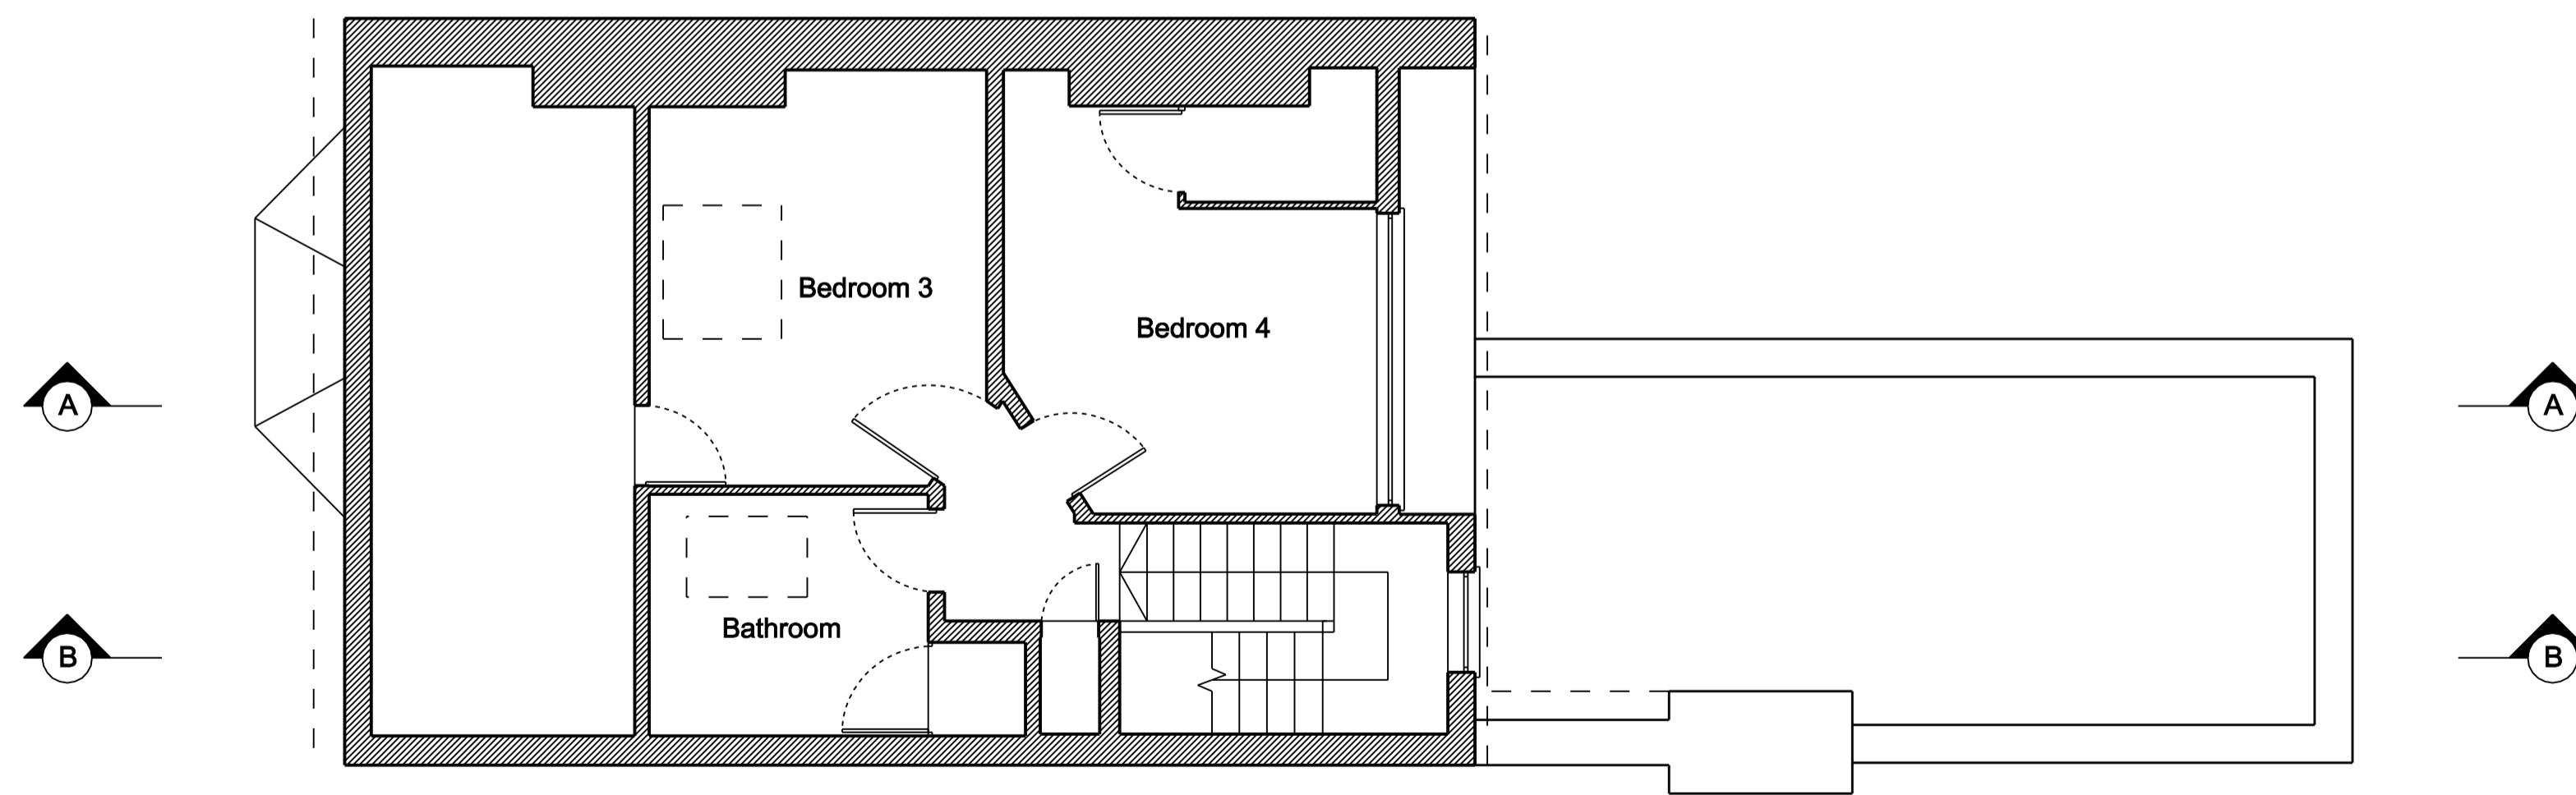


Third Floor Plan



Written dimensions to be taken in preference to scaled dimensions. The Contractor is responsible for checking all dimensions before work starts.

All work is to be carried out to the requirements, and to the satisfaction of the Local Authority. These drawings are for planning purposes only.

Any discrepancies to be brought to the attention of 4D Planning Consultants immediately.

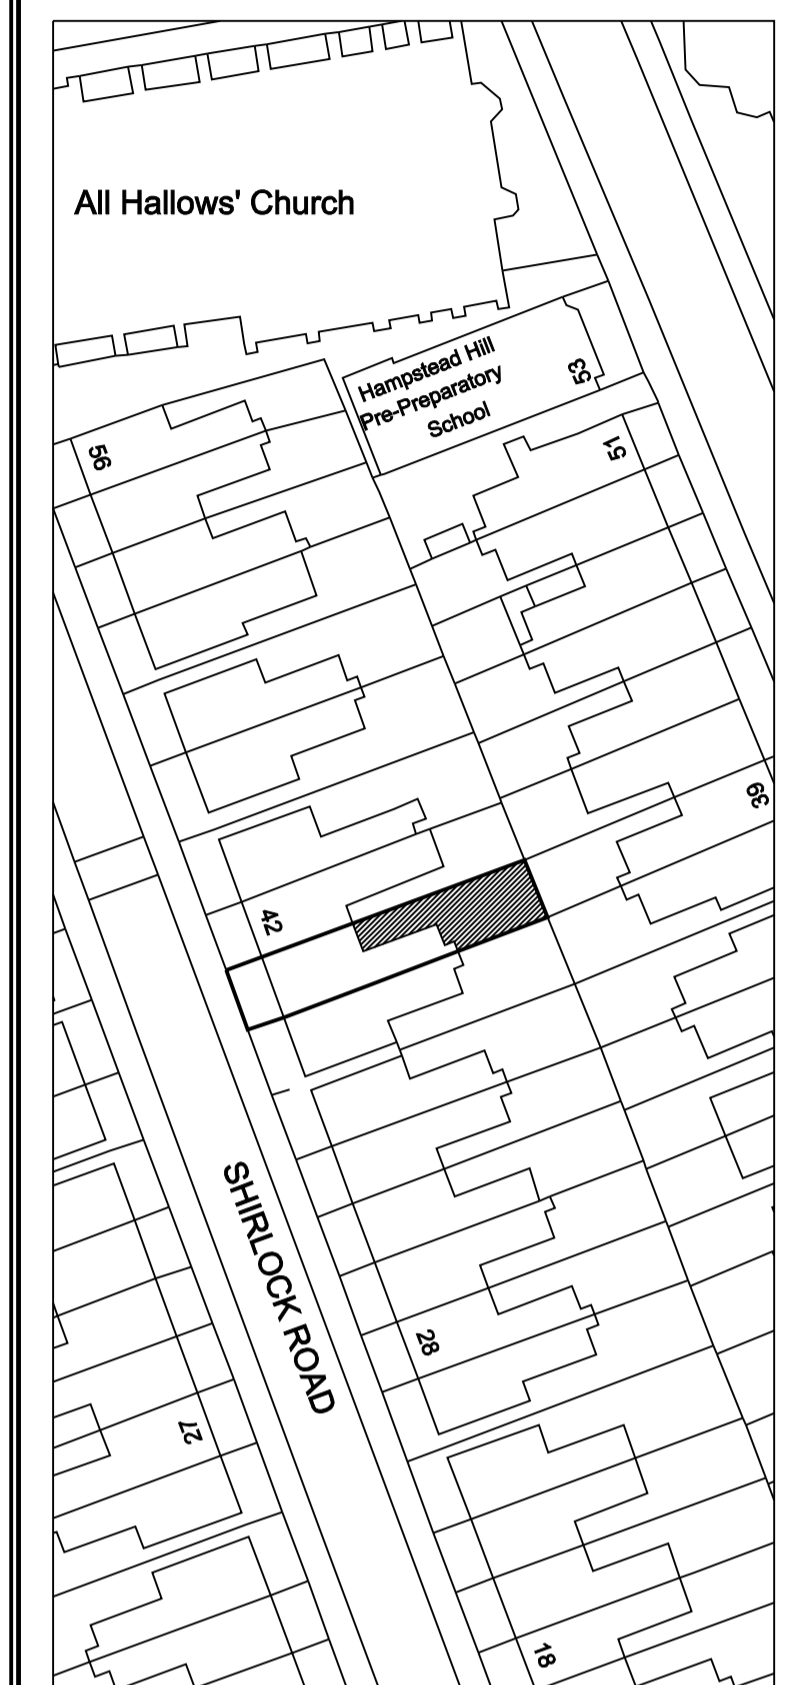

Rev	Date	Description	by	chk



www.GetMePlanning.com

Client **Alan Dornford**

Project **40 Sherlock Road, NW3 2HS**

Title **Existing Floor Plans 2**


Date	May 2014	/
Scale:	1:50 @ A1	
Drawing No.	SR02P	Rev



No. 42

No. 40


No. 38

 


Written dimensions to be taken in preference to scaled dimensions. The Contractor is responsible for checking all dimensions before work starts.

All work is to be carried out to the requirements, and to the satisfaction of the Local Authority. These drawings are for planning purposes only.

Any discrepancies to be brought to the attention of 4D Planning Consultants immediately.

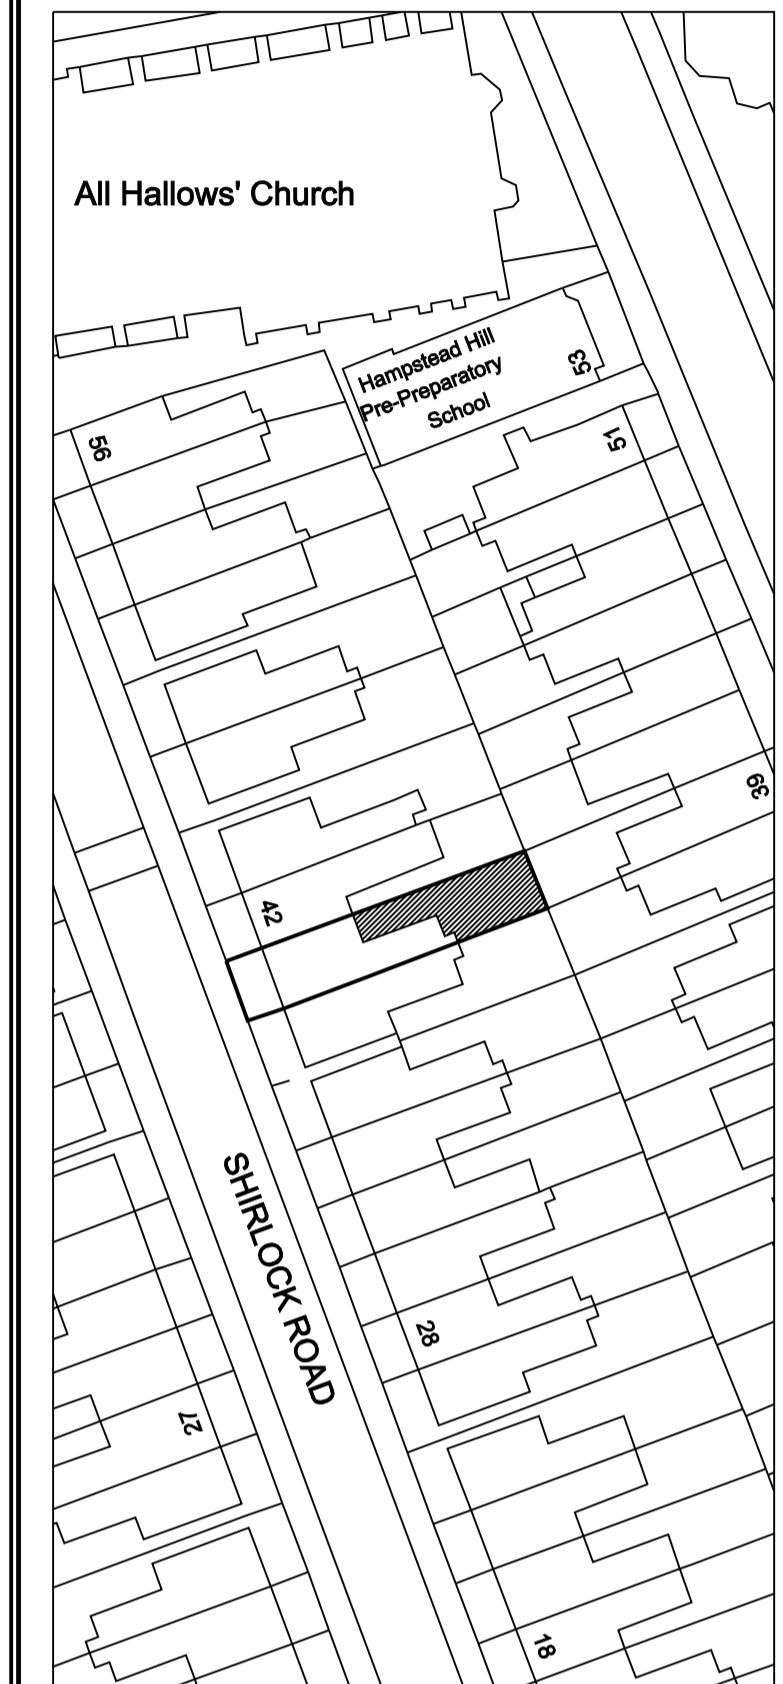

Rev	Date	Description	by	chk

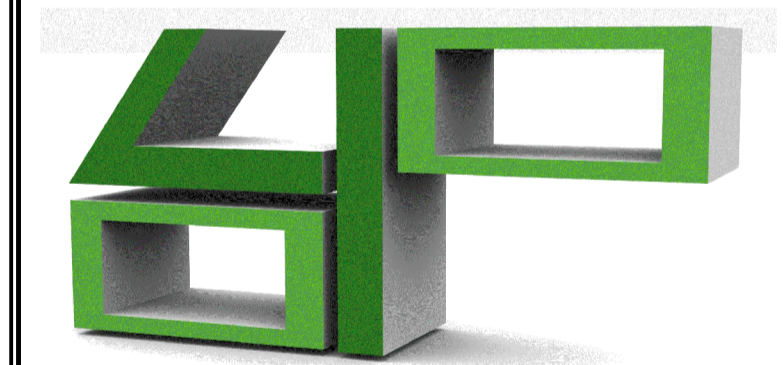



www.GetMePlanning.com

Client
Alan Dornford

Project
**40 Sherlock Road,
NW3 2HS**

Title
Existing Front Elevation


Date	May 2014	/
Scale:	1:50 @ A1	
Drawing No.	SR01E	Rev

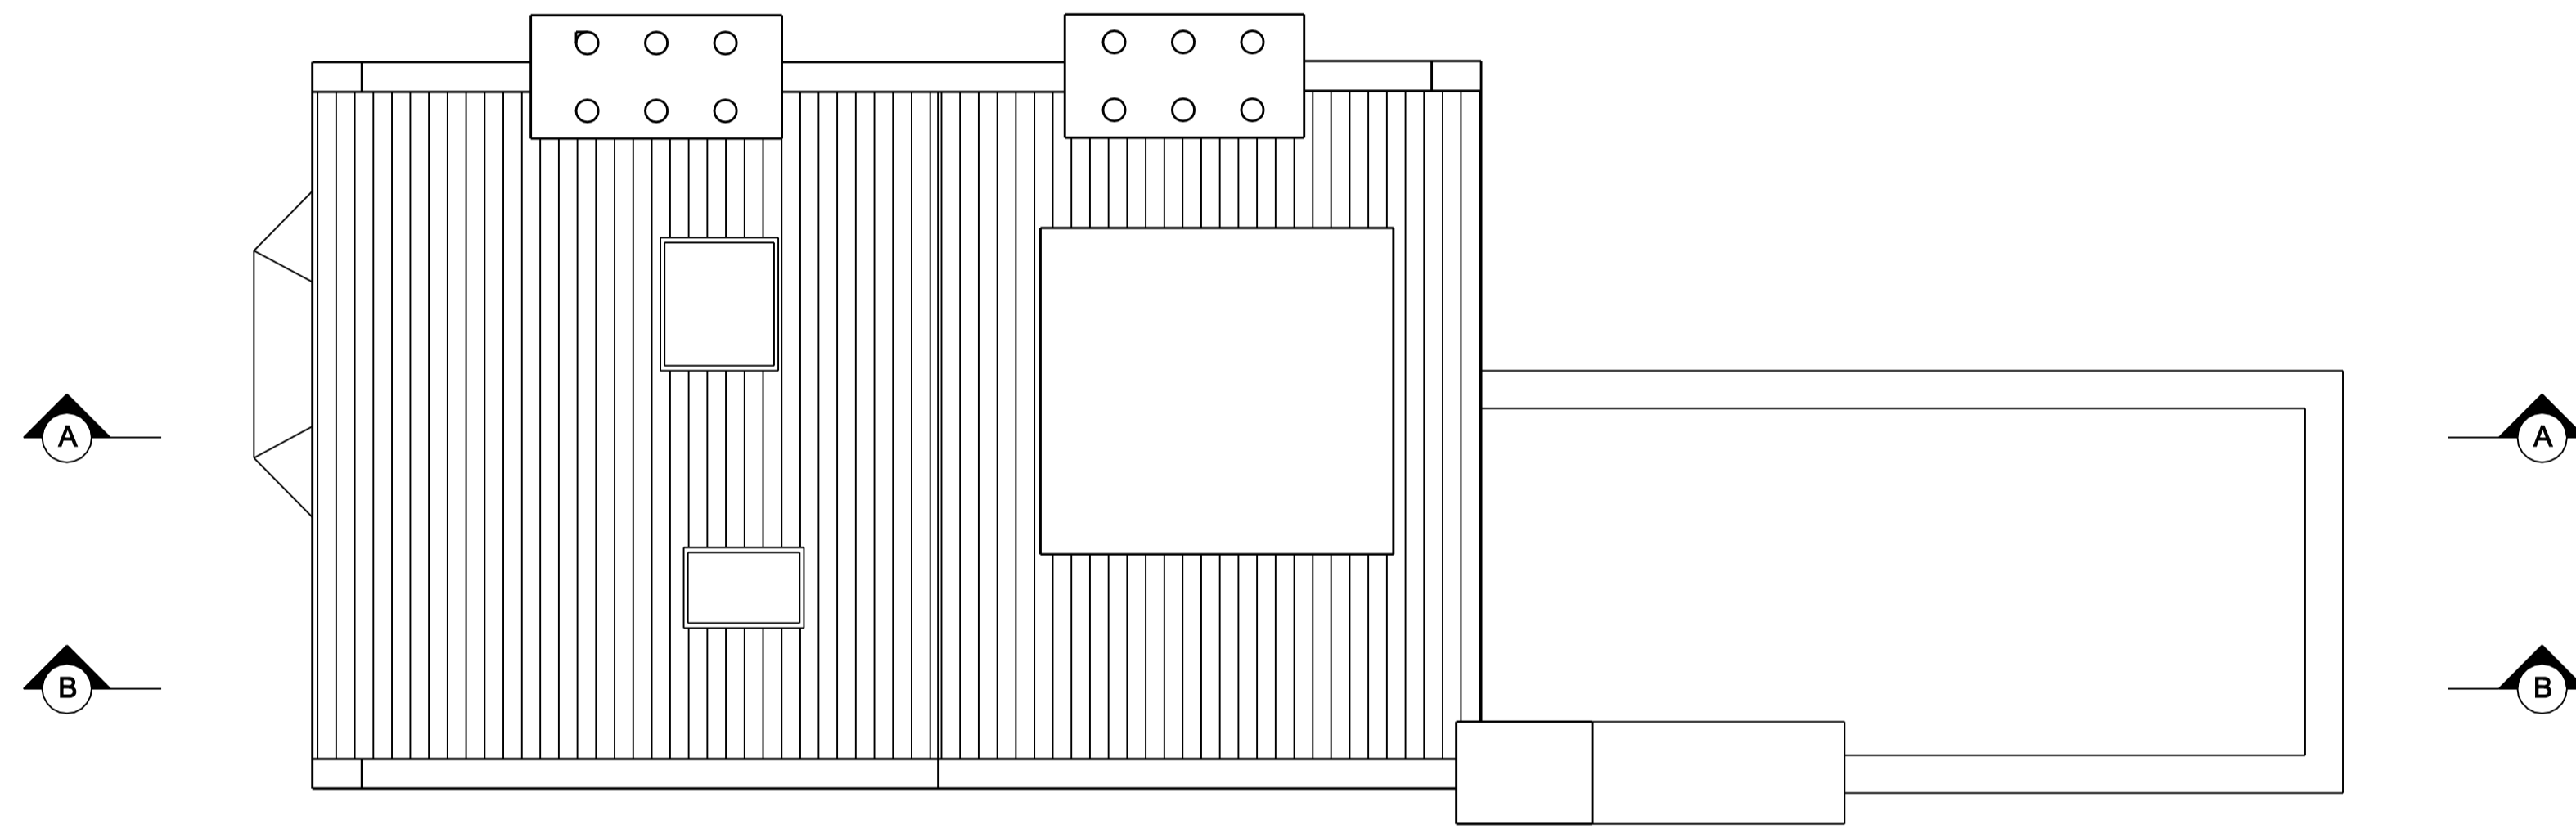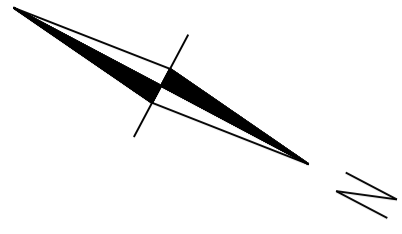

Written dimensions to be taken in preference to scaled dimensions. The Contractor is responsible for checking all dimensions before work starts.

All work is to be carried out to the requirements, and to the satisfaction of the Local Authority. These drawings are for planning purposes only

Any discrepancies to be brought to the attention of 4D Planning Consultants immediately.

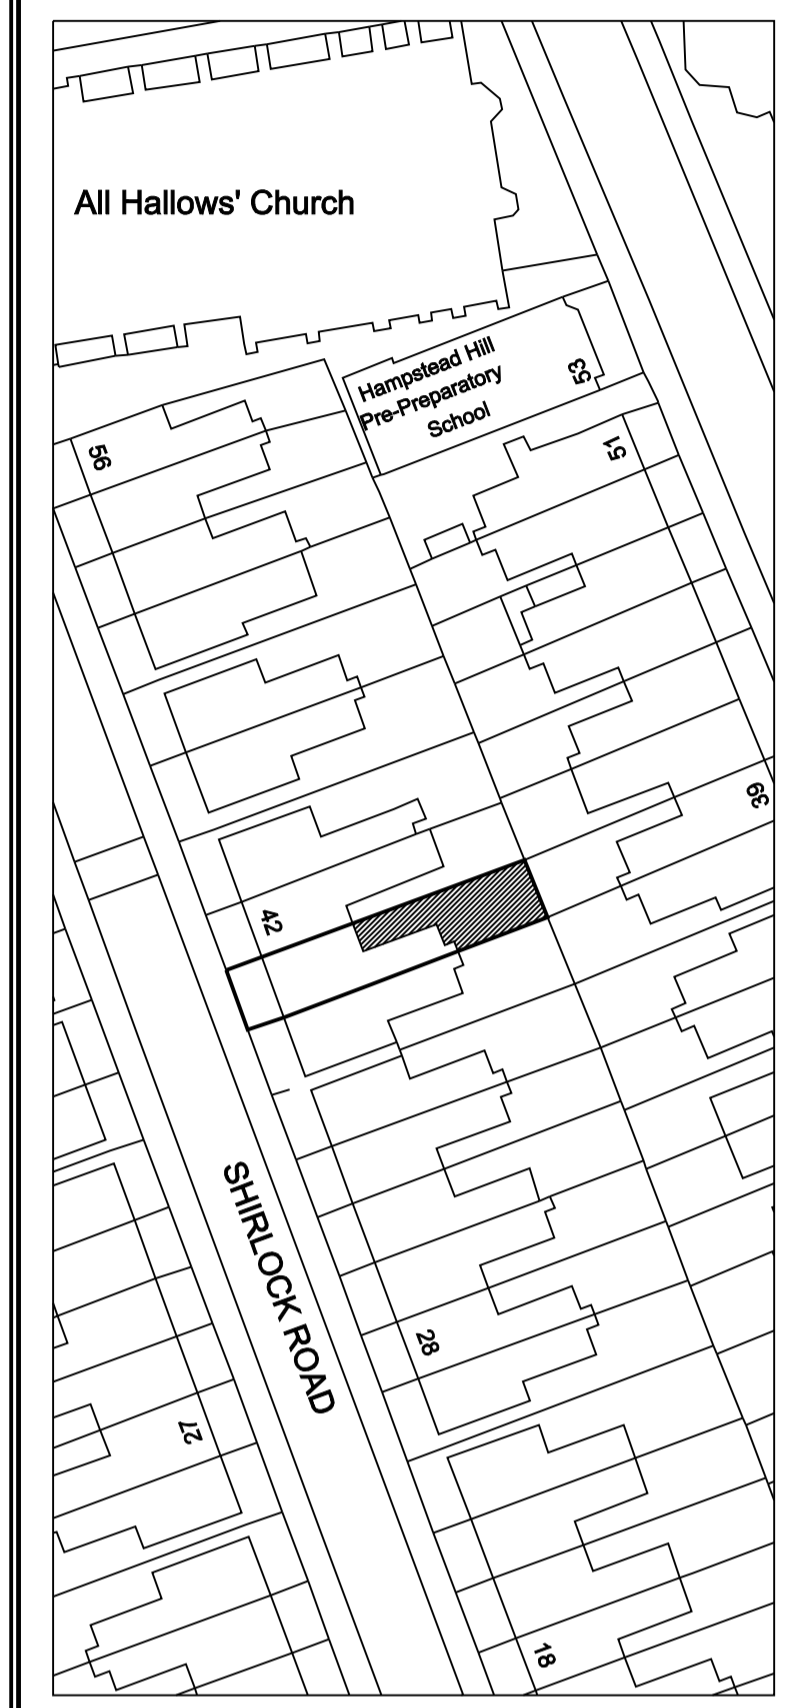

Rev	Date	Description	by	chk



www.GetMePlanning.com

Client **Alan Dornford**

Project
**40 Sherlock Road,
NW3 2HS**

Title
Existing Roof Plan

Date	May 2014	/
Scale:	1:50 @ A1	
Drawing No.	SR03P	Rev


--	--




Written dimensions to be taken in preference to scaled dimensions. The Contractor is responsible for checking all dimensions before work starts.

All work is to be carried out to the requirements, and to the satisfaction of the Local Authority. These drawings are for planning purposes only

Any discrepancies to be brought to the attention of 4D Planning Consultants immediately.

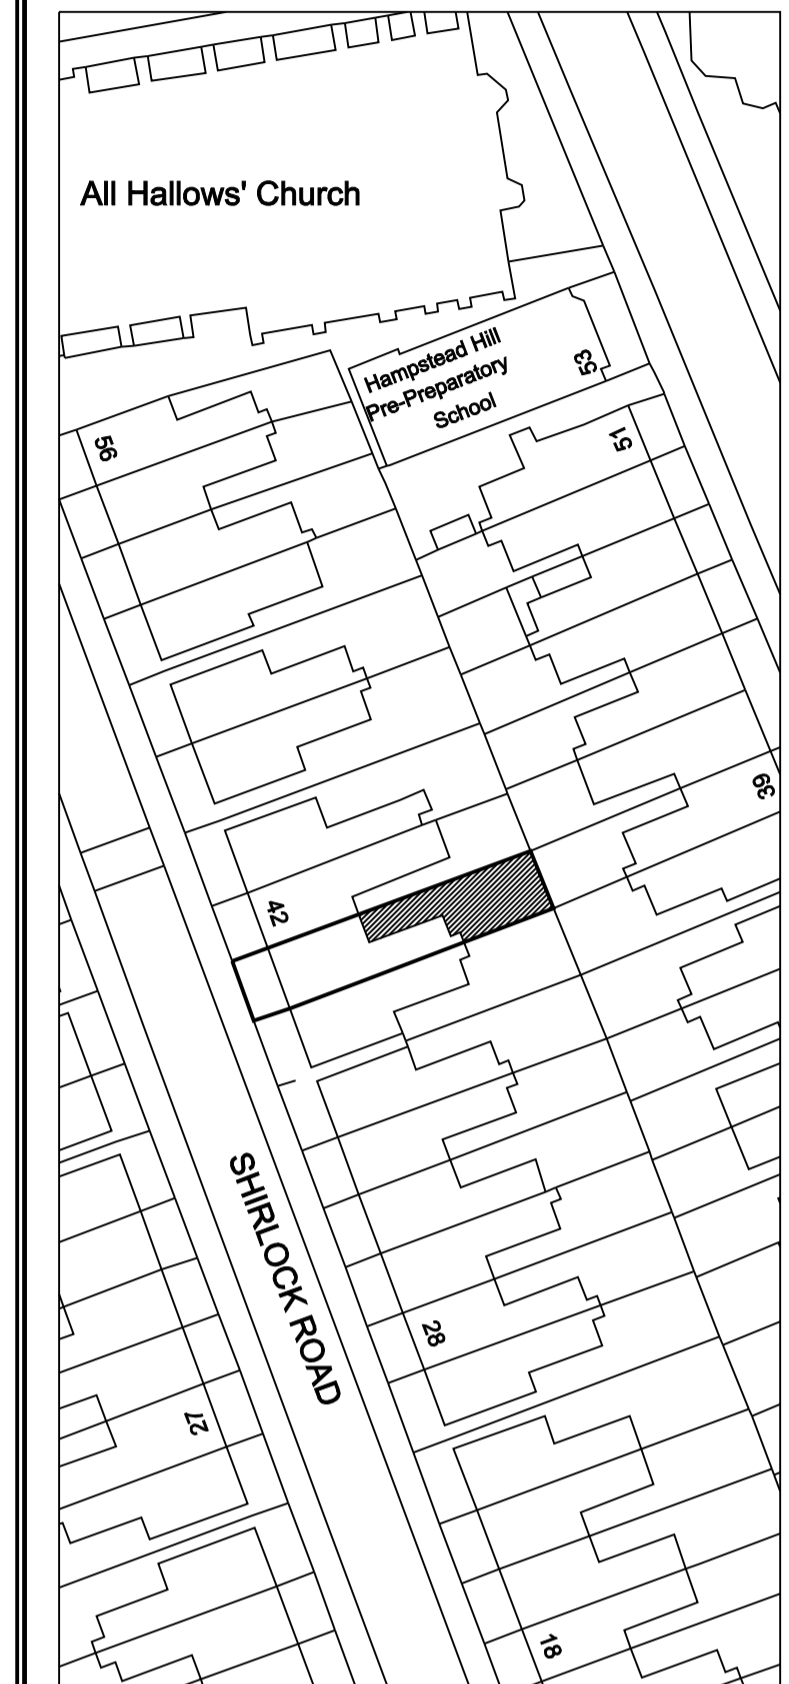

Rev	Date	Description	by	chk

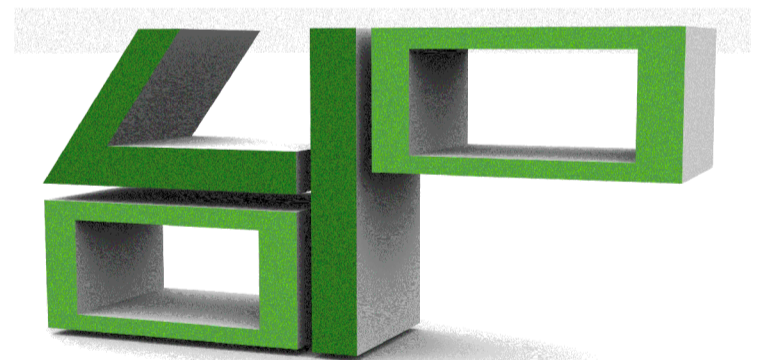

www.GetMePlanning.com

Client **Alan Dornford**

Project
**40 Sherlock Road,
NW3 2HS**

Title
Existing Section AA


Date	May 2014	/
Scale:	1:50 @ A1	
Drawing No.	SR01S	Rev




Written dimensions to be taken in preference to scaled dimensions. The Contractor is responsible for checking all dimensions before work starts.

All work is to be carried out to the requirements, and to the satisfaction of the Local Authority. These drawings are for planning purposes only.

Any discrepancies to be brought to the attention of 4D Planning Consultants immediately.

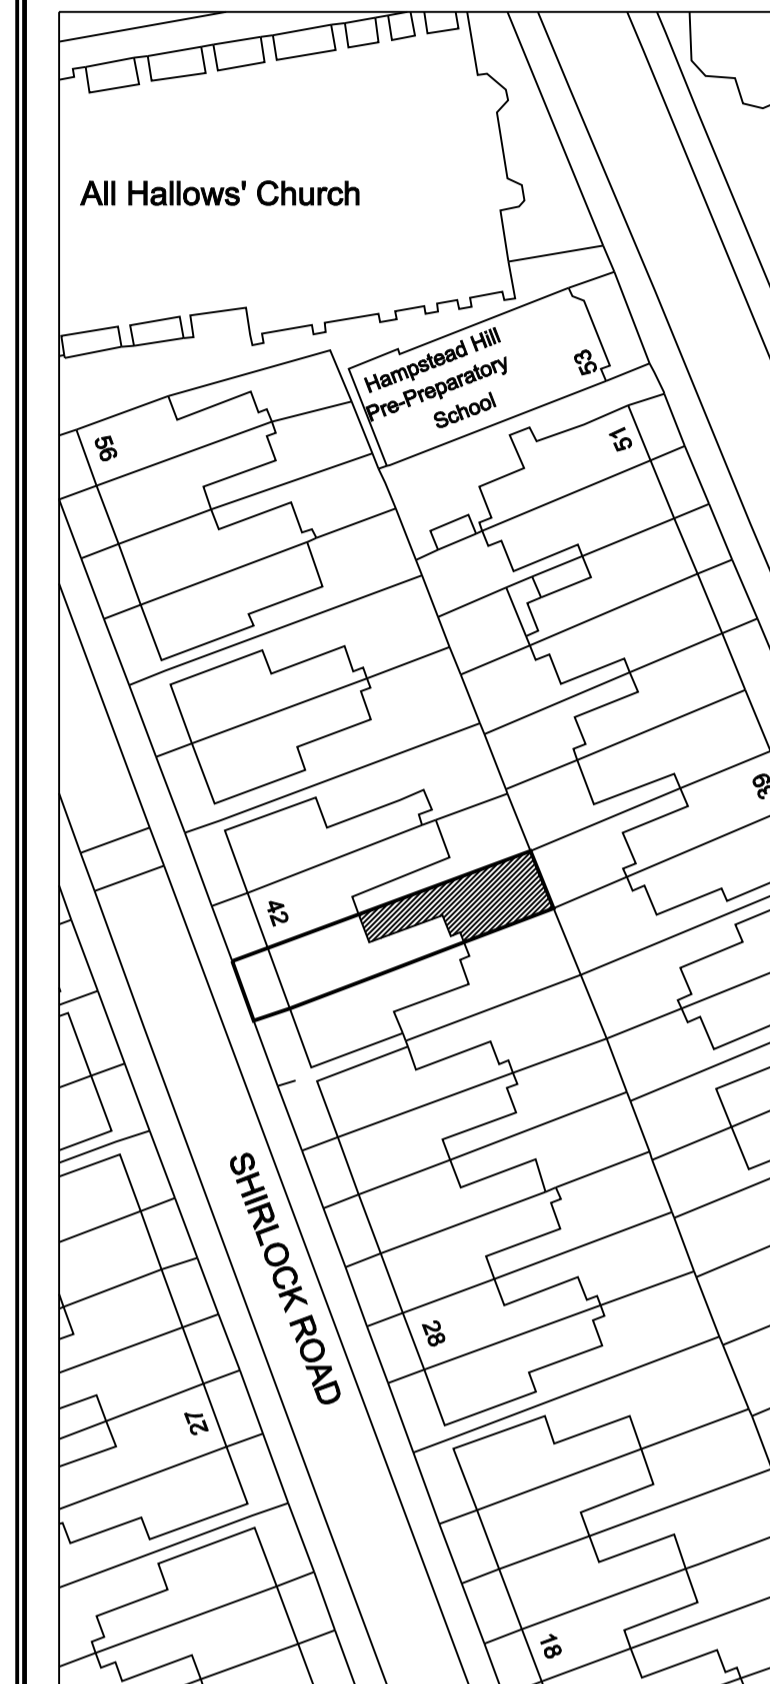

Rev	Date	Description	by	chk

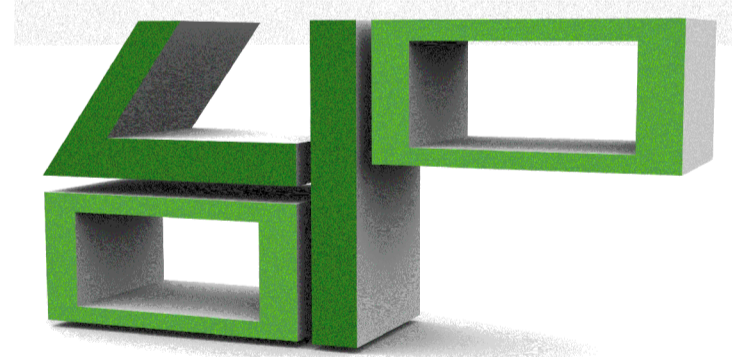

www.GetMePlanning.com

Client
Alan Dornford

Project
**40 Sherlock Road,
NW3 2HS**

Title
Existing Section BB

Date	May 2014	/
Scale:	1:50 @ A1	
Drawing No.	SR02S	Rev