



Written dimensions to be taken in preference to scaled dimensions. The Contractor is responsible for checking all dimensions before work starts.

All work is to be carried out to the requirements, and to the satisfaction of the Local Authority. These drawings are for planning purposes only.

Any discrepancies to be brought to the attention of 4D Planning Consultants immediately.

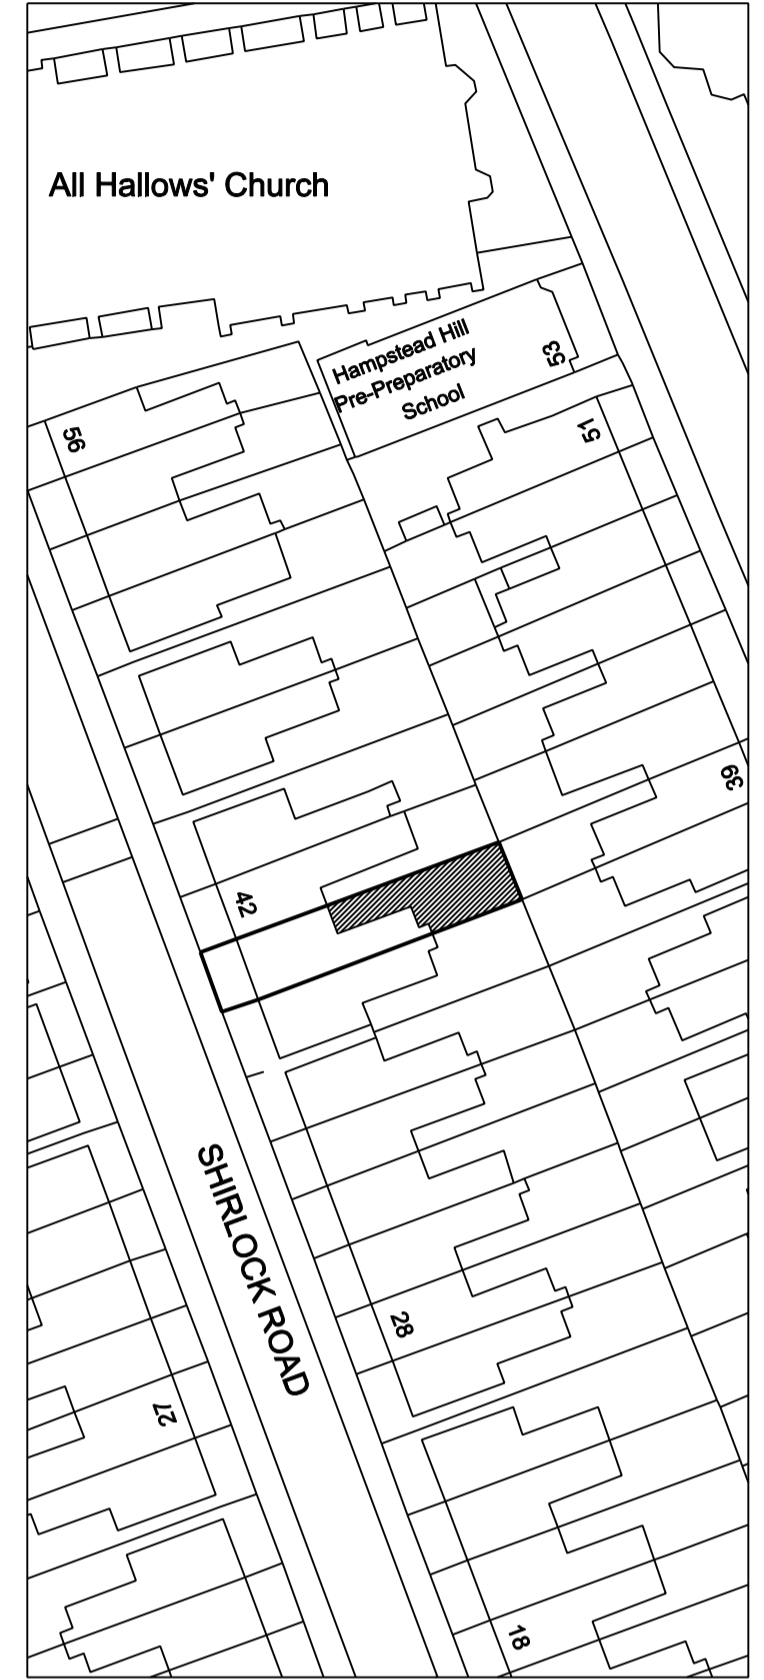

Rev	Date	Description	by	chk

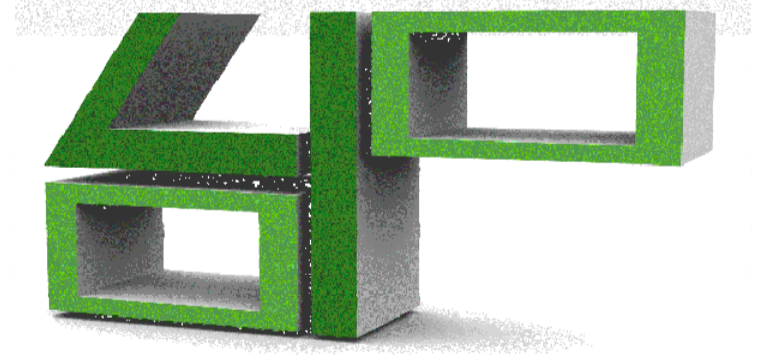

www.GetMePlanning.com

Client
Alan Dornford

Project
**40 Shirlock Road,
NW3 2HS**

Title
**Proposed Front Elevation -
Previously approved**

Date: May 2014
Scale: 1:50 @ A1
Drawing No. SR03E