


Proposed Third Floor Plan

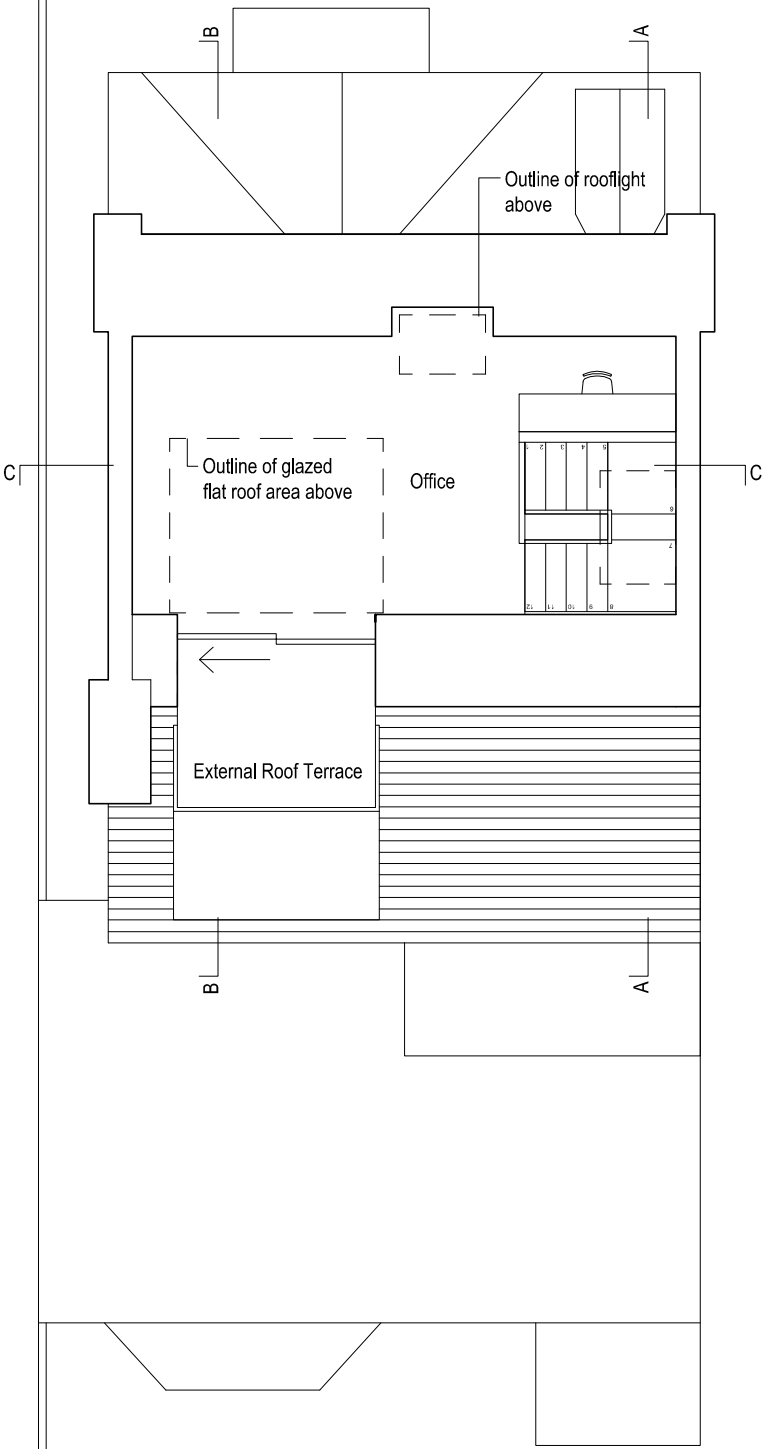

Proposed Fourth Floor Plan

Revision:	Comment:	Date:	Check:
-	Planning	12.04.14	LB
P01	Revised Planning - window shown on dormer	18.05.15	LB
P02	Revised Planning	22.05.15	LB
P03	Revised Planning	03.08.15	LB

Project:
Residential Roofspace conversion and extension for
Mr Kester Scott

Address:
75 Parliament Hill, Hampstead, London
NW3 2TH

Drawing name:
Proposed Floor Plans

Drawing number:
007

Date:
April '13

Scale:
1:100

Drawing Size:
A3

Job number:
003

Revision:
P03