



PROPOSED FIRST FLOOR PLAN

SCALE 1:100

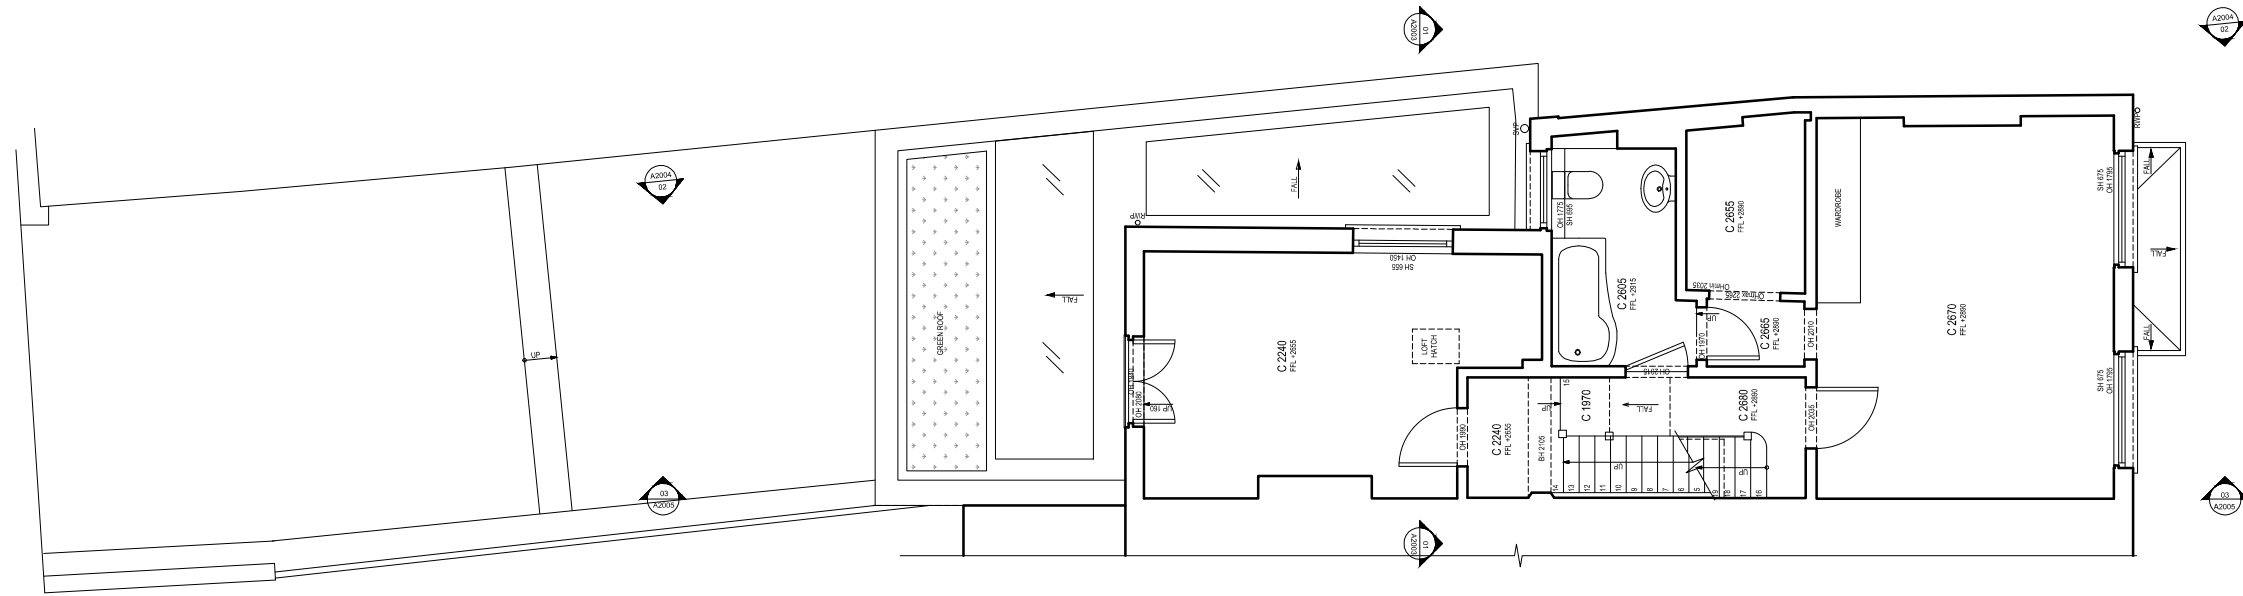

PROPOSED GROUND FLOOR PLAN

SCALE 1:100

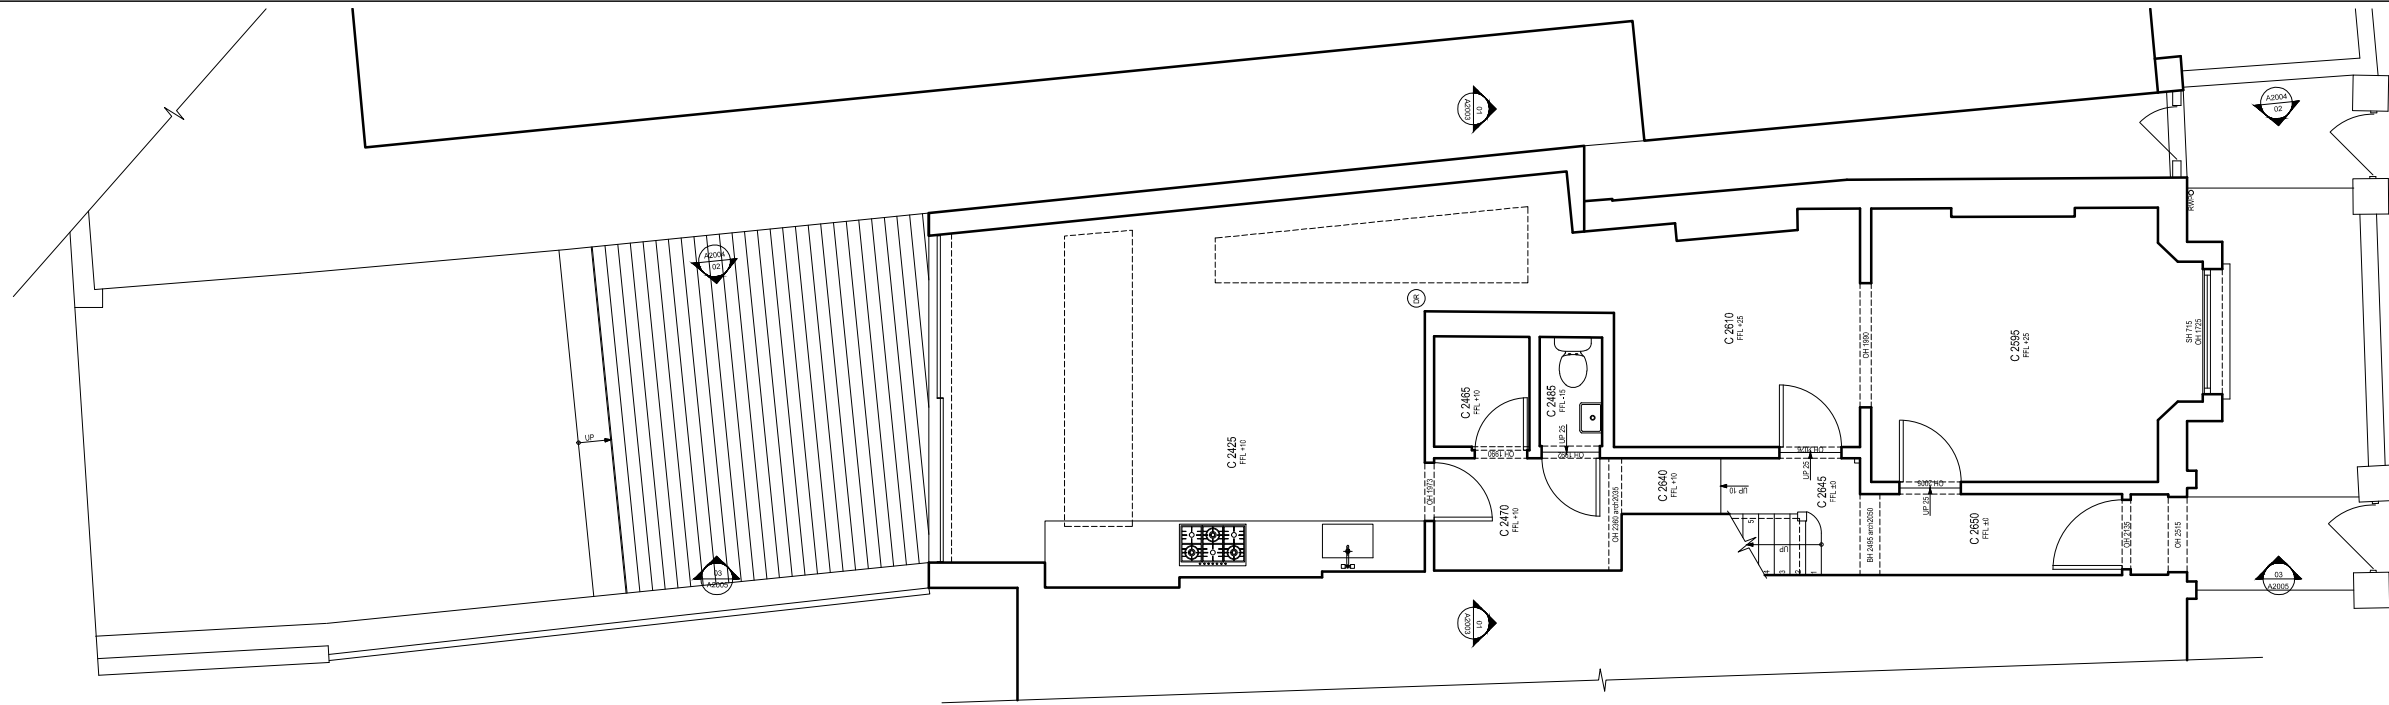

LBMV architects

Luigi Montefusco Ltd
27 Elizabeth Mews
NW3 4UH London
T+44 (0) 207 483 3880
info@lbmvarchitects.com
www.lbmvarchitects.com

DRAWINGS STATUS
PLANNING PERMISSION

A3

PROJECT TITLE
REAR AND SIDE EXTENSION

02 Lisburne Road,
NW3 2NR

DRAWN

DATE
19.05.2015

DRAWING TITLE
**PROPOSED GROUND AND
FIRST FLOOR PLANS**

JOB NO
0047

CHECKED

LM


SCALE
1:100@A3

DRAWING NO
A2001

GENERAL NOTE

- This drawing should be removed from currency immediately when a revised version is issued.
- All dimensions to be checked on site by the contractor. Discrepancies to be reported before proceeding with the works.
- This drawing is copyrighted.
- All dimensions in mm's.


LEGEND

 

REV	DESCRIPTION	DATE	NAME
03	--	03.08.2015	--
02	--	29.07.2015	--
01	--	20.07.2015	--


PROPOSED ROOF PLAN

SCALE 1:100

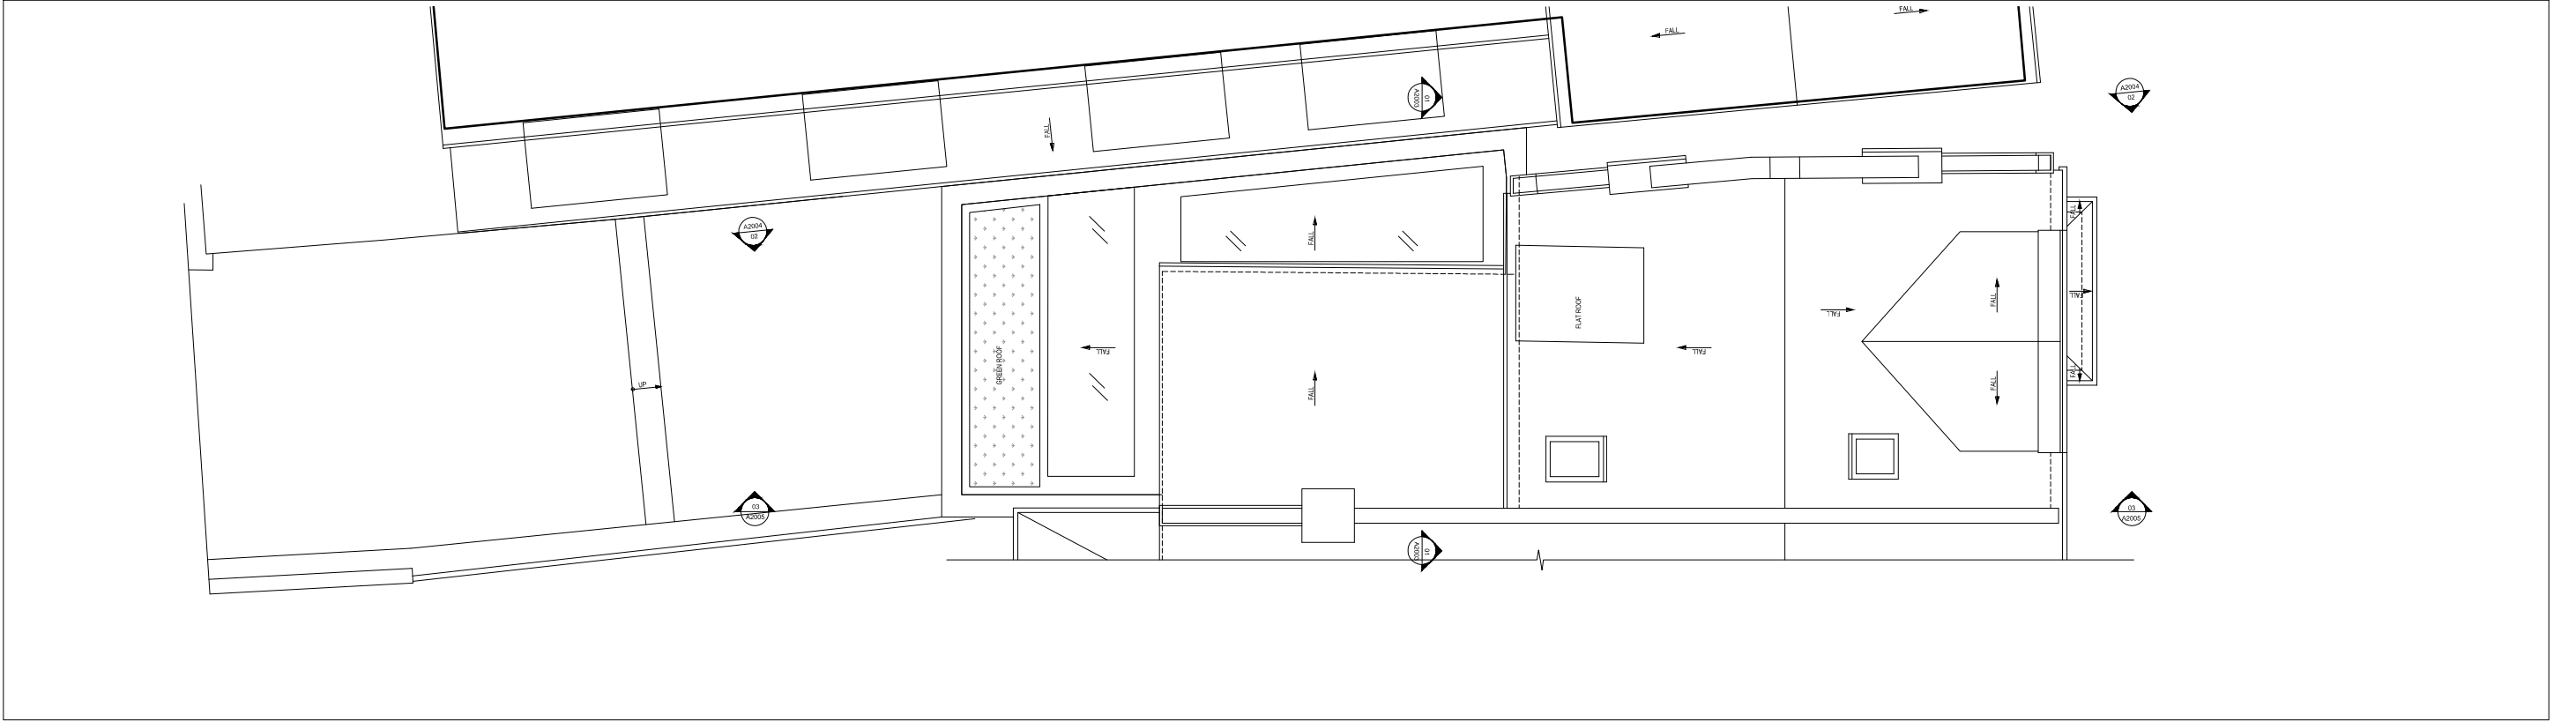

PROPOSED SECOND FLOOR PLAN

SCALE 1:100

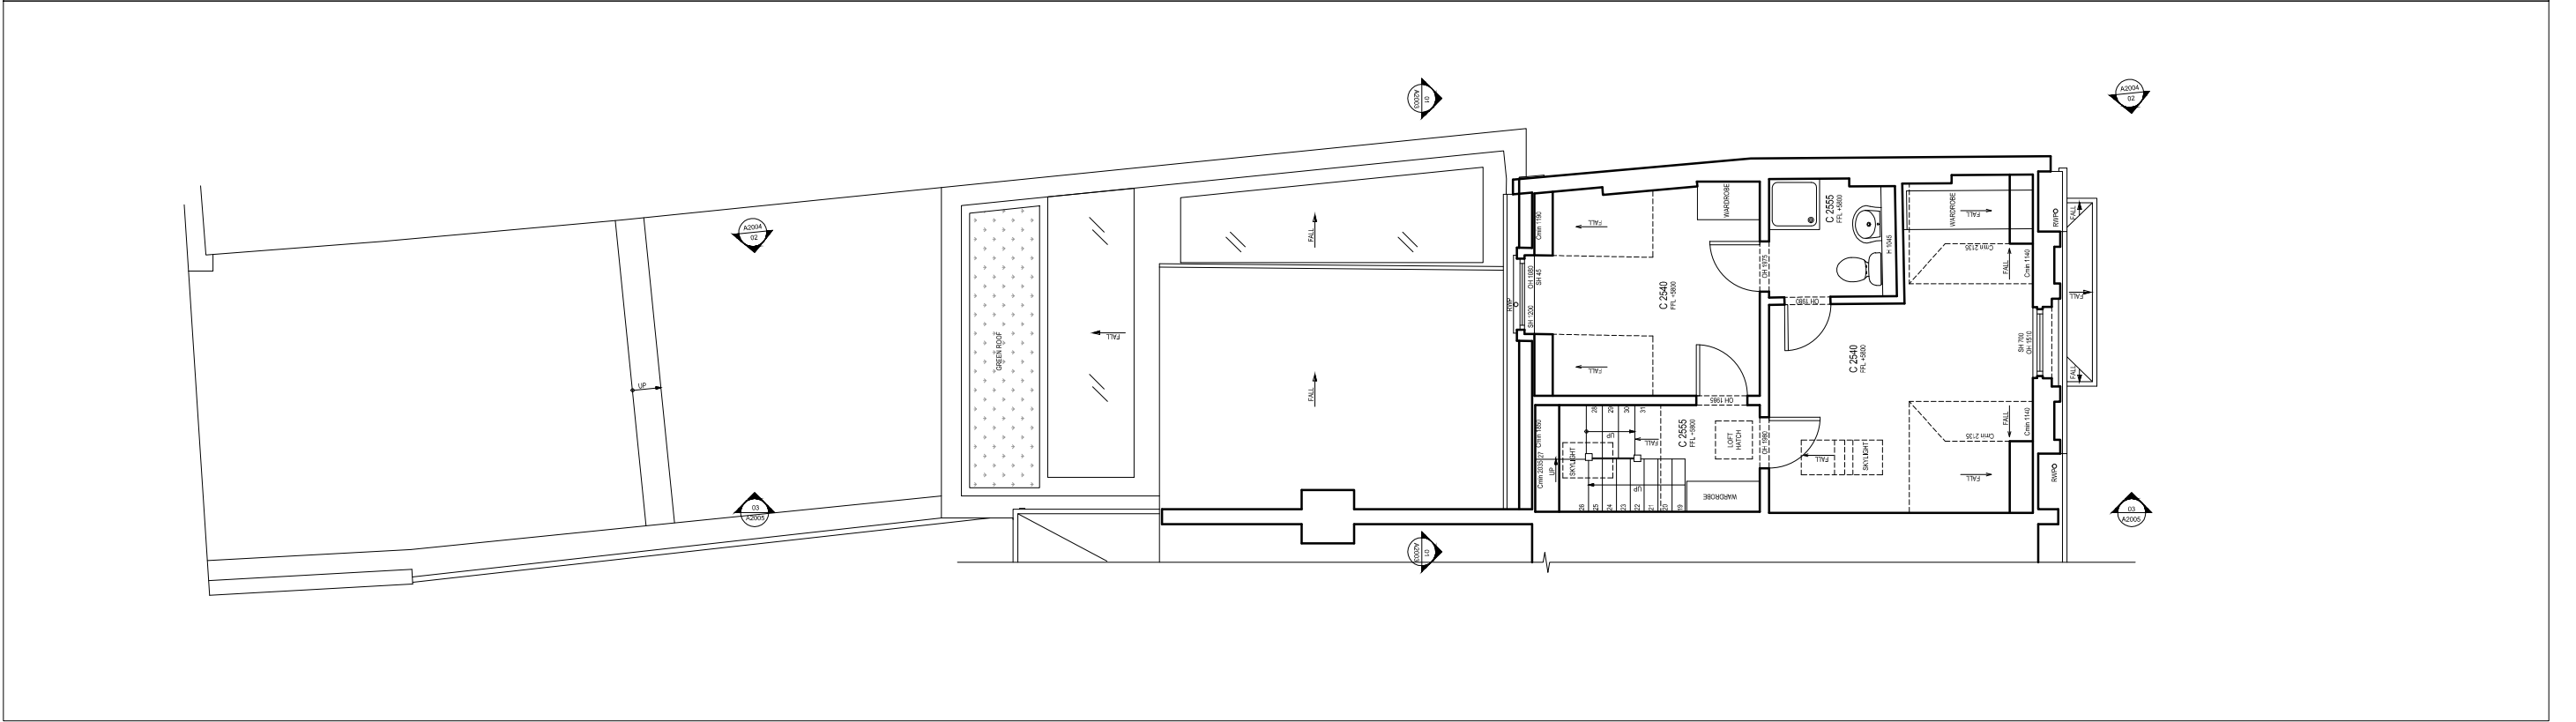

LBMV architects

Luigi Montefusco Ltd
27 Elizabeth Mews
NW3 4UH London
T+44 (0) 207 483 3880
info@lbmvarchitects.com
www.lbmvarchitects.com

DRAWINGS STATUS
PLANNING PERMISSION **A3**

PROJECT TITLE
REAR AND SIDE EXTENSION

02 Lisburne Road,
NW3 2NR

DRAWN
LM

DATE
19.05.2015


DRAWING TITLE
**PROPOSED SECOND AND
ROOF FLOOR PLANS**

JOB NO
0047

DRAWING NO
A2002

GENERAL NOTE
- This drawing should be removed from currency immediately when a revised version is issued.
- All dimensions to be checked on site by the contractor. Discrepancies to be reported before proceeding with the works.
- This drawing is copyrighted.
- All dimensions in mm's.

LEGEND

 

REV	DESCRIPTION	DATE	NAME
03	--	03.08.2015	--
02	--	29.07.2015	--
01	--	20.07.2015	--


PROPOSED FRONT ELEVATION

SCALE 1:100




PROPOSED REAR ELEVATION

SCALE 1:100

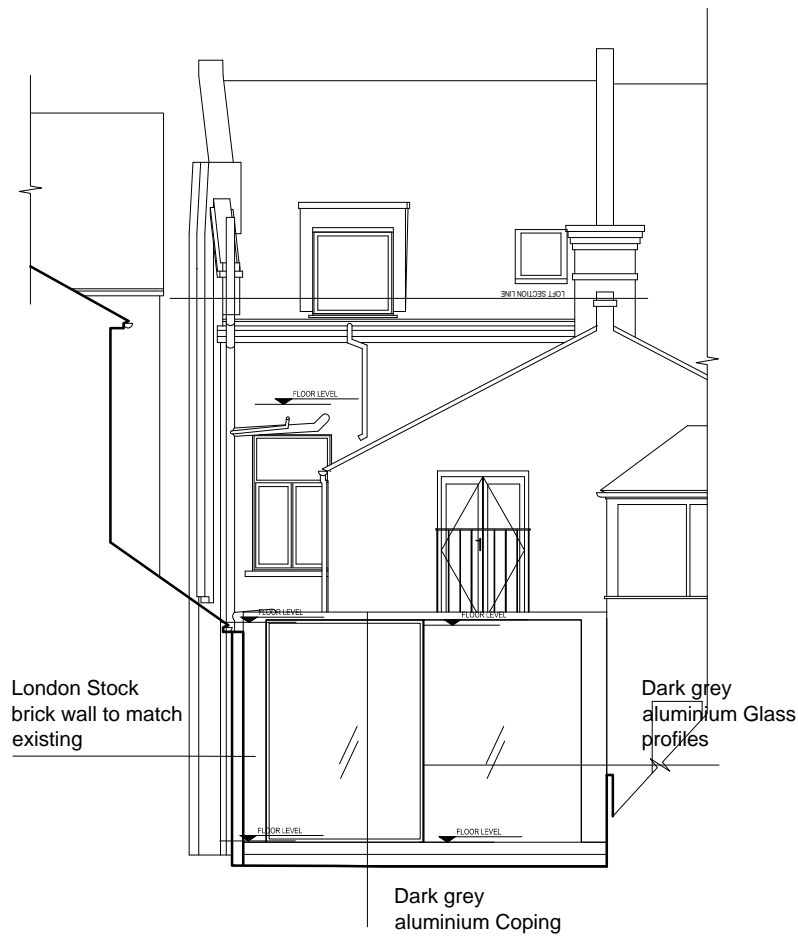

PROPOSED SECTION 01

SCALE 1:100

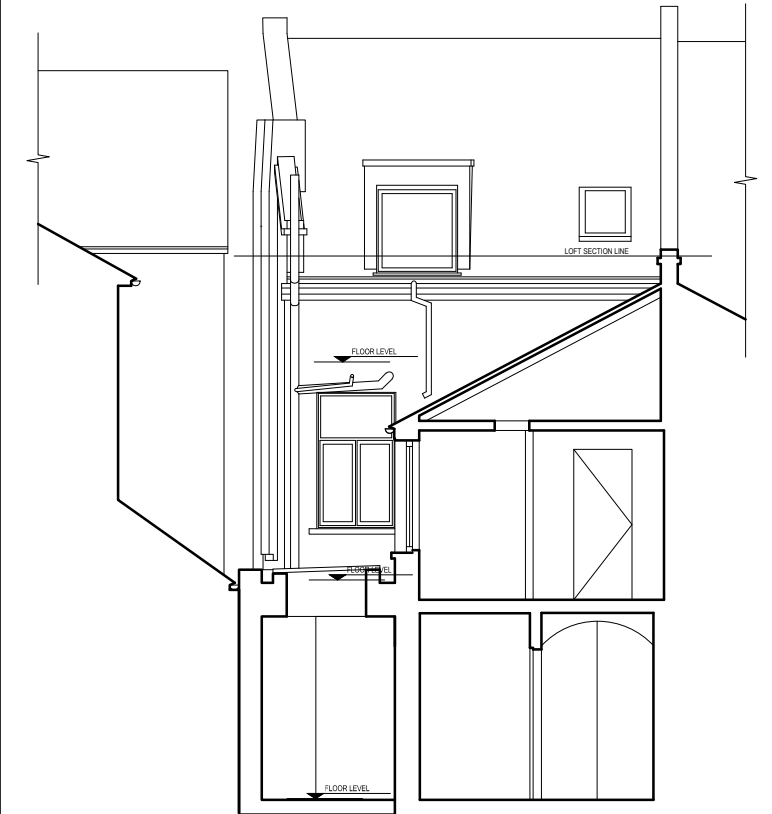

LBMV architects

Luigi Montefusco Ltd
27 Elizabeth Mews
NW3 4UH London
T+44 (0) 207 483 3880
info@lbmvarchitects.com
www.lbmvarchitects.com

DRAWINGS STATUS

PLANNING PERMISSION

A3

DRAWN

CHECKED

LM

DATE

19.05.2015

SCALE

1:100@A3

DRAWING TITLE

PROPOSED ELEVATIONS AND SECTION

JOB NO

0047

DRAWING NO

A2003

GENERAL NOTE

- This drawing should be removed from currency immediately when a revised version is issued.
- All dimensions to be checked on site by the contractor. Discrepancies to be reported before proceeding with the works.
- This drawing is copyrighted.
- All dimensions in mm's.

LEGEND




REV	DESCRIPTION	DATE	NAME
03	--	03.08.2015	--
02	--	29.07.2015	--
01	--	20.07.2015	--

02 Lisburne Road,
NW3 2NR

PROPOSED SIDE ELEVATION - SECTION 02

SCALE 1:100

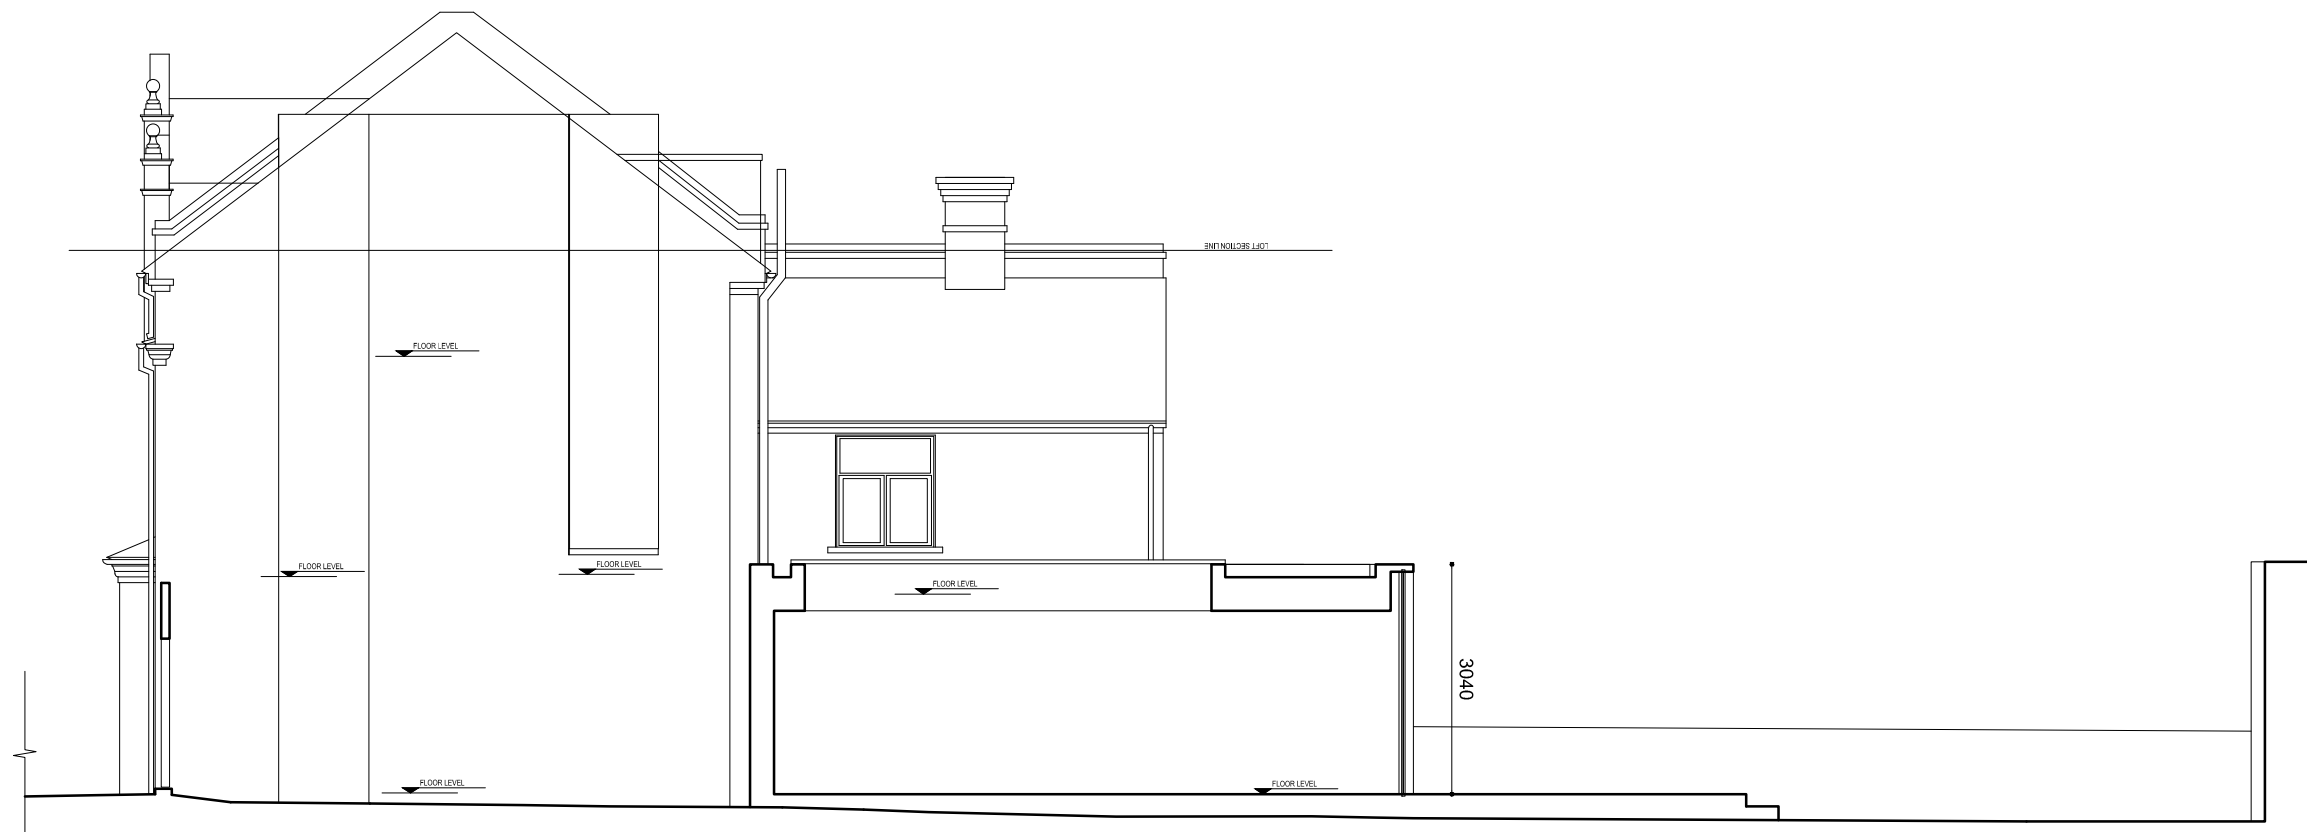

LBMV architects

Luigi Montefusco Ltd
 27 Elizabeth Mews
 NW3 4UH London
 T+44 (0) 207 483 3880
 info@lbmvarchitects.com
 www.lbmvarchitects.com

DRAWINGS STATUS
PLANNING PERMISSION

A3

DRAWN
 LM

CHECKED
 LM

GENERAL NOTE
 - This drawing should be removed from currency immediately when a revised version is issued.
 - All dimensions to be checked on site by the contractor. Discrepancies to be reported before proceeding with the works.
 - This drawing is copyrighted.
 - All dimensions in mm's.

LEGEND

PROJECT TITLE
REAR AND SIDE EXTENSION

DATE
 19.05.2015

SCALE
 1:100@A3

DRAWING TITLE
PROPOSED SIDE ELEVATION


02 Lisburne Road,
 NW3 2NR

JOB NO
 0047

DRAWING NO
 A2004



REV	DESCRIPTION	DATE	NAME
03	--	03.08.2015	--
02	--	29.07.2015	--
01	--	20.07.2015	--

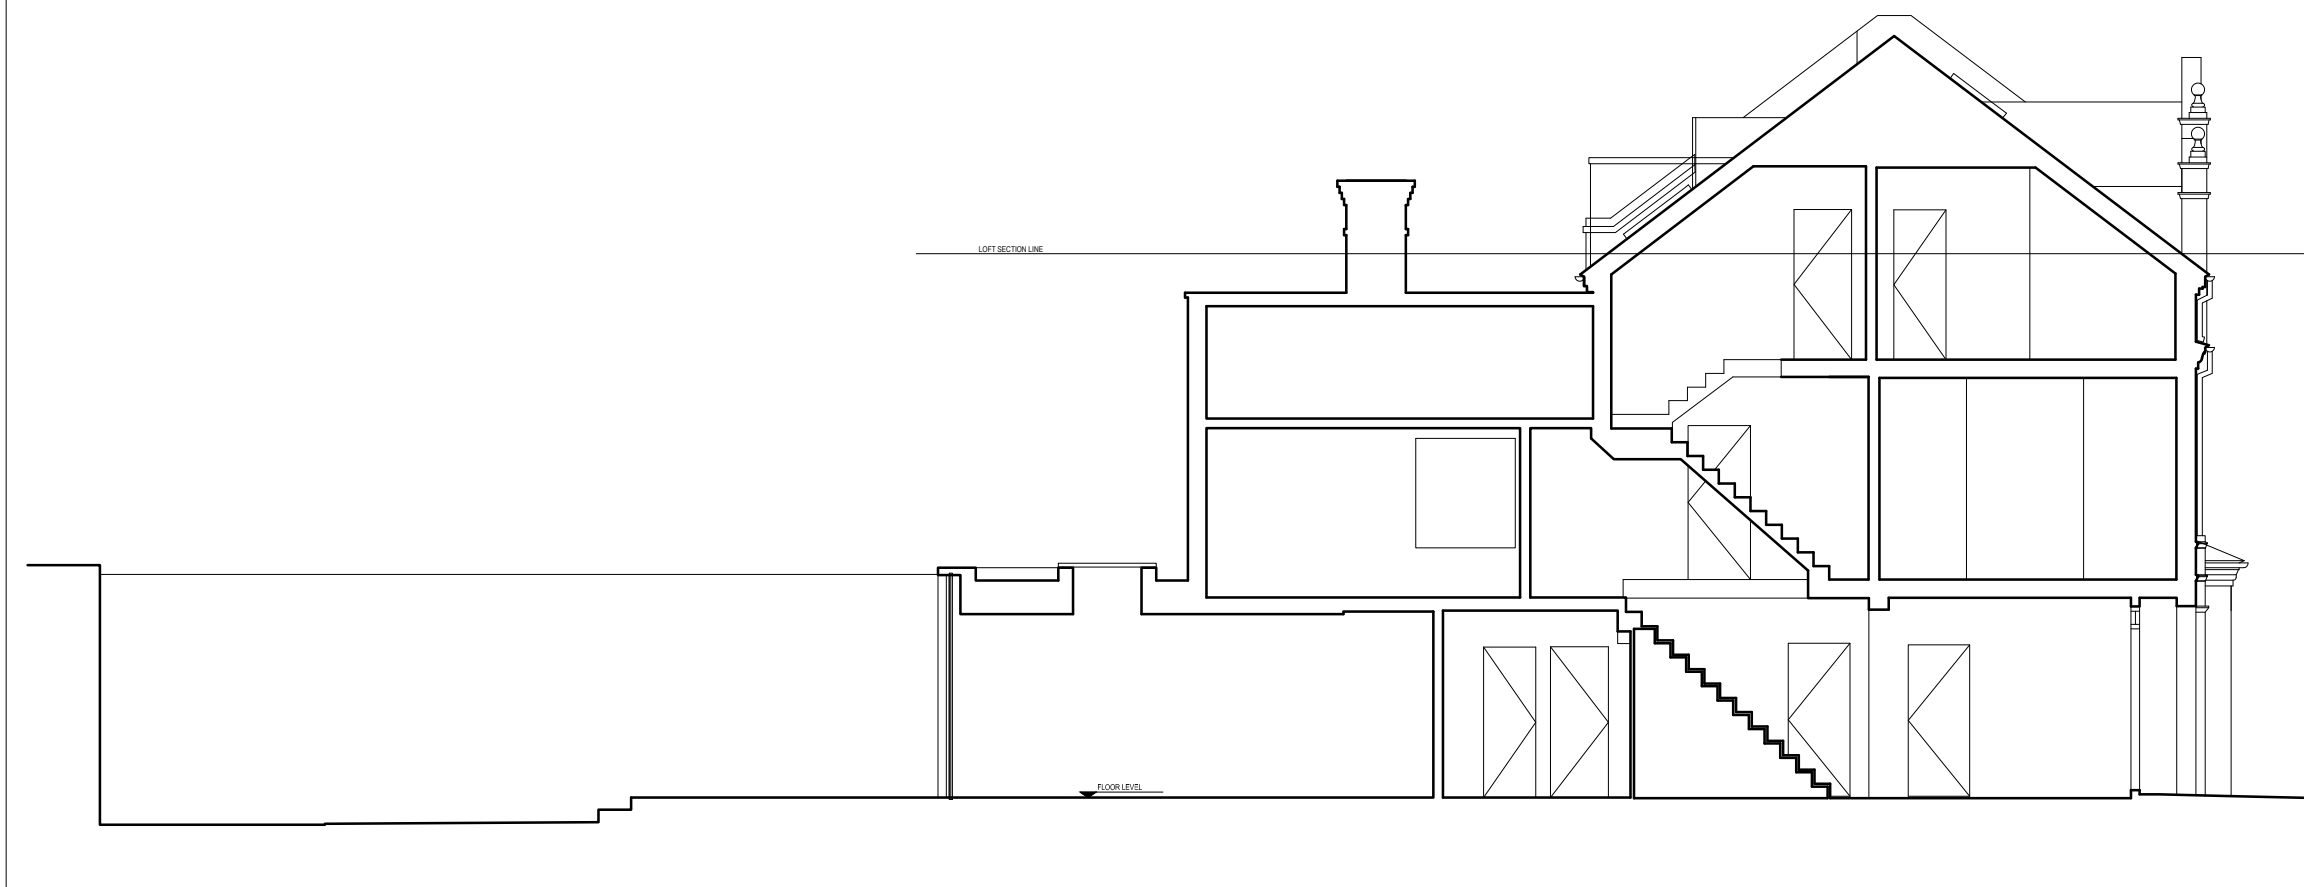

LBMV architects

Luigi Montefusco Ltd
 27 Elizabeth Mews
 NW3 4UH London
 T+44 (0) 207 483 3880
 info@lbmvarchitects.com
 www.lbmvarchitects.com

DRAWINGS STATUS
 PLANNING PERMISSION A3

PROJECT TITLE
 REAR AND SIDE EXTENSION

02 Lisburne Road,
 NW3 2NR

DRAWN
 CHECKED
 LM

DATE
 19.05.2015

SCALE
 1:100@A3

DRAWING TITLE
 PROPOSED SECTION

JOB NO
 0047

DRAWING NO
 A2005

GENERAL NOTE
 - This drawing should be removed from currency immediately when a revised version is issued.
 - All dimensions to be checked on site by the contractor. Discrepancies to be reported before proceeding with the works.
 - This drawing is copyrighted.
 - All dimensions in mm's.

LEGEND



REV	DESCRIPTION	DATE	NAME
03	--	03.08.2015	--
02	--	29.07.2015	--
01	--	20.07.2015	--