


REVISIONS

Rev.	Date	By

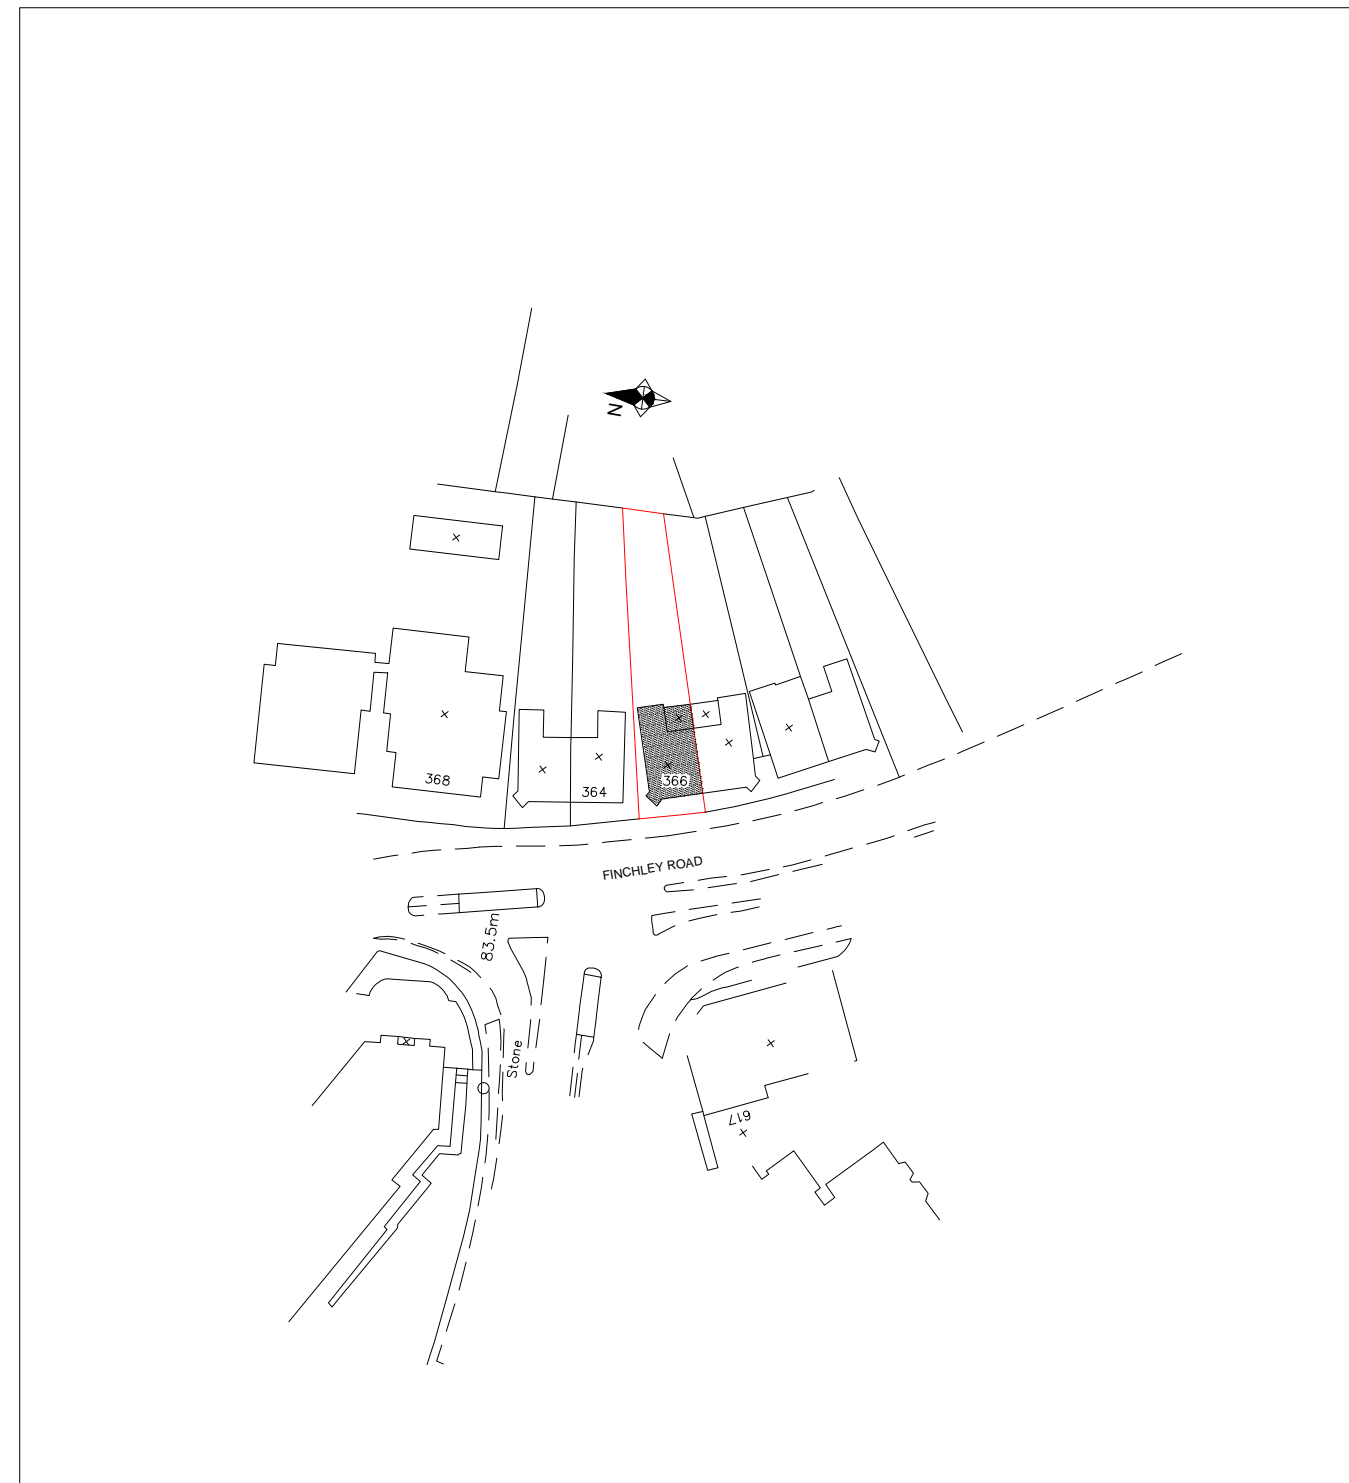

ALL BRICK WORKS TO MATCH EXISTING.
ALL METAL GATE & RAILINGS MADE OF BLACK CAST IRON

77K Ltd
Design Development

Town Planners
and
Architects

77K Limited
151 Askew Road
LONDON W12 9AU
Mobile: 07977 152 688

Client

77K Limited
Property Development
151 Askew Road
LONDON W12 9AU

Project Title

366 Finchly Road
London NW3 7AJ

Drawing Title

OS-MAP
SITE PLAN

Scale 1: 1250 Date 03/08/2015

Drawn ZN Checked DL
Drawing No. Rev.

T212/EX-0100 -

CAD plot date:

Site Plan SCALE 1:1250