



notes:  
Do not scale from this drawing  
All dimensions to be checked on site and any discrepancies reported to the Architect/Contract Administrator before proceeding with the works on site, or off-site fabrication


SITE AREA  
190 SQM  
2045 SQFT  
0.02 HECTARES  
SUBJECT TO FULL  
SITE SURVEY

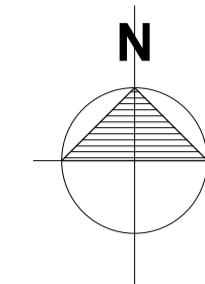

LOCATION PLAN 1:1250

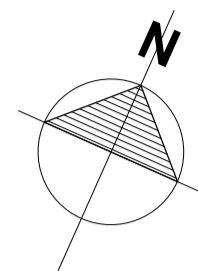

HARGRAVE PLACE

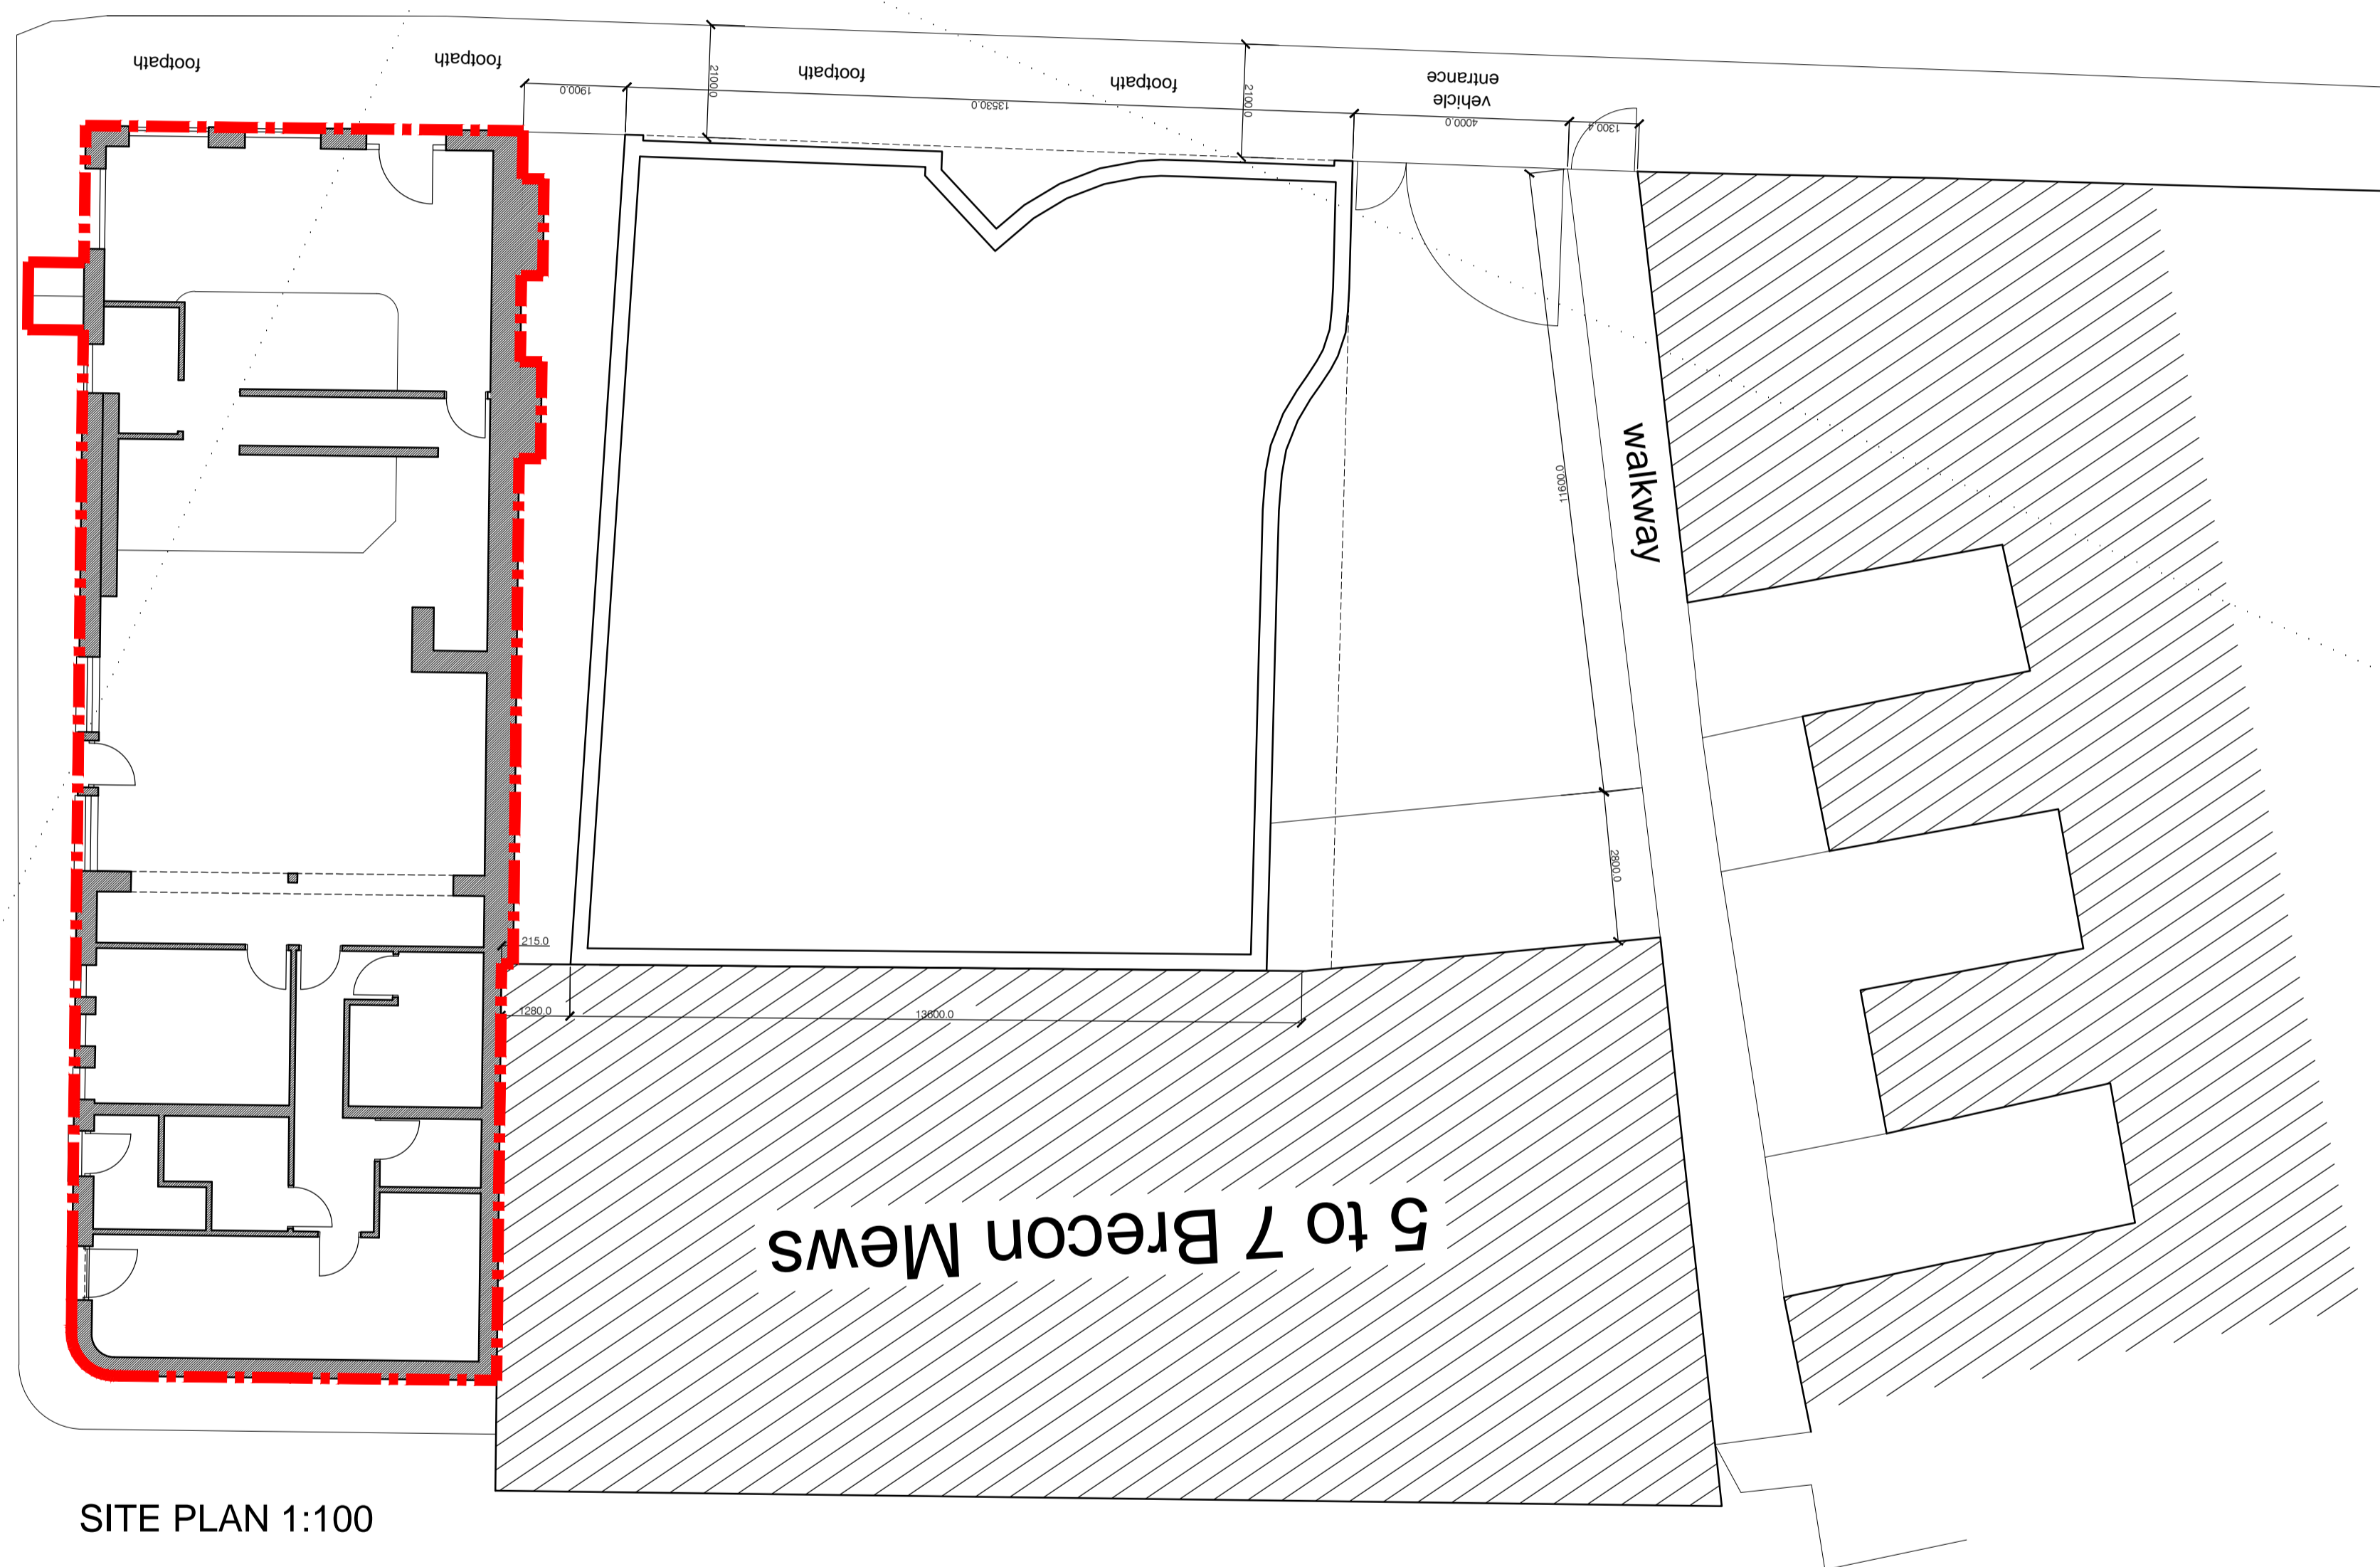

SITE PLAN 1:100



BLOCK PLAN 1:500

5 to 7 Brecon Mews

For Information

revision description date  
GENESIS ARCHITECTS LTD  
7 St Margarets Road, Staines Abbotts  
Ware Hertfordshire SG12 8EP  
T: 01920 877998  
F: 01920 877998  
E: genesisarchitects@btconnect.com  
W: www.genesisarchitects.ltd.uk

client  
Woodham Properties Ltd  
project

THE ADMIRAL MANN PH  
LONDON  
N7 0BP

title  
EXISTING  
SITE PLANS

date SEPT 14 scale AS SHOWN drawn IRMB

drawing no revision

GAL 220 (PC) 001 /