
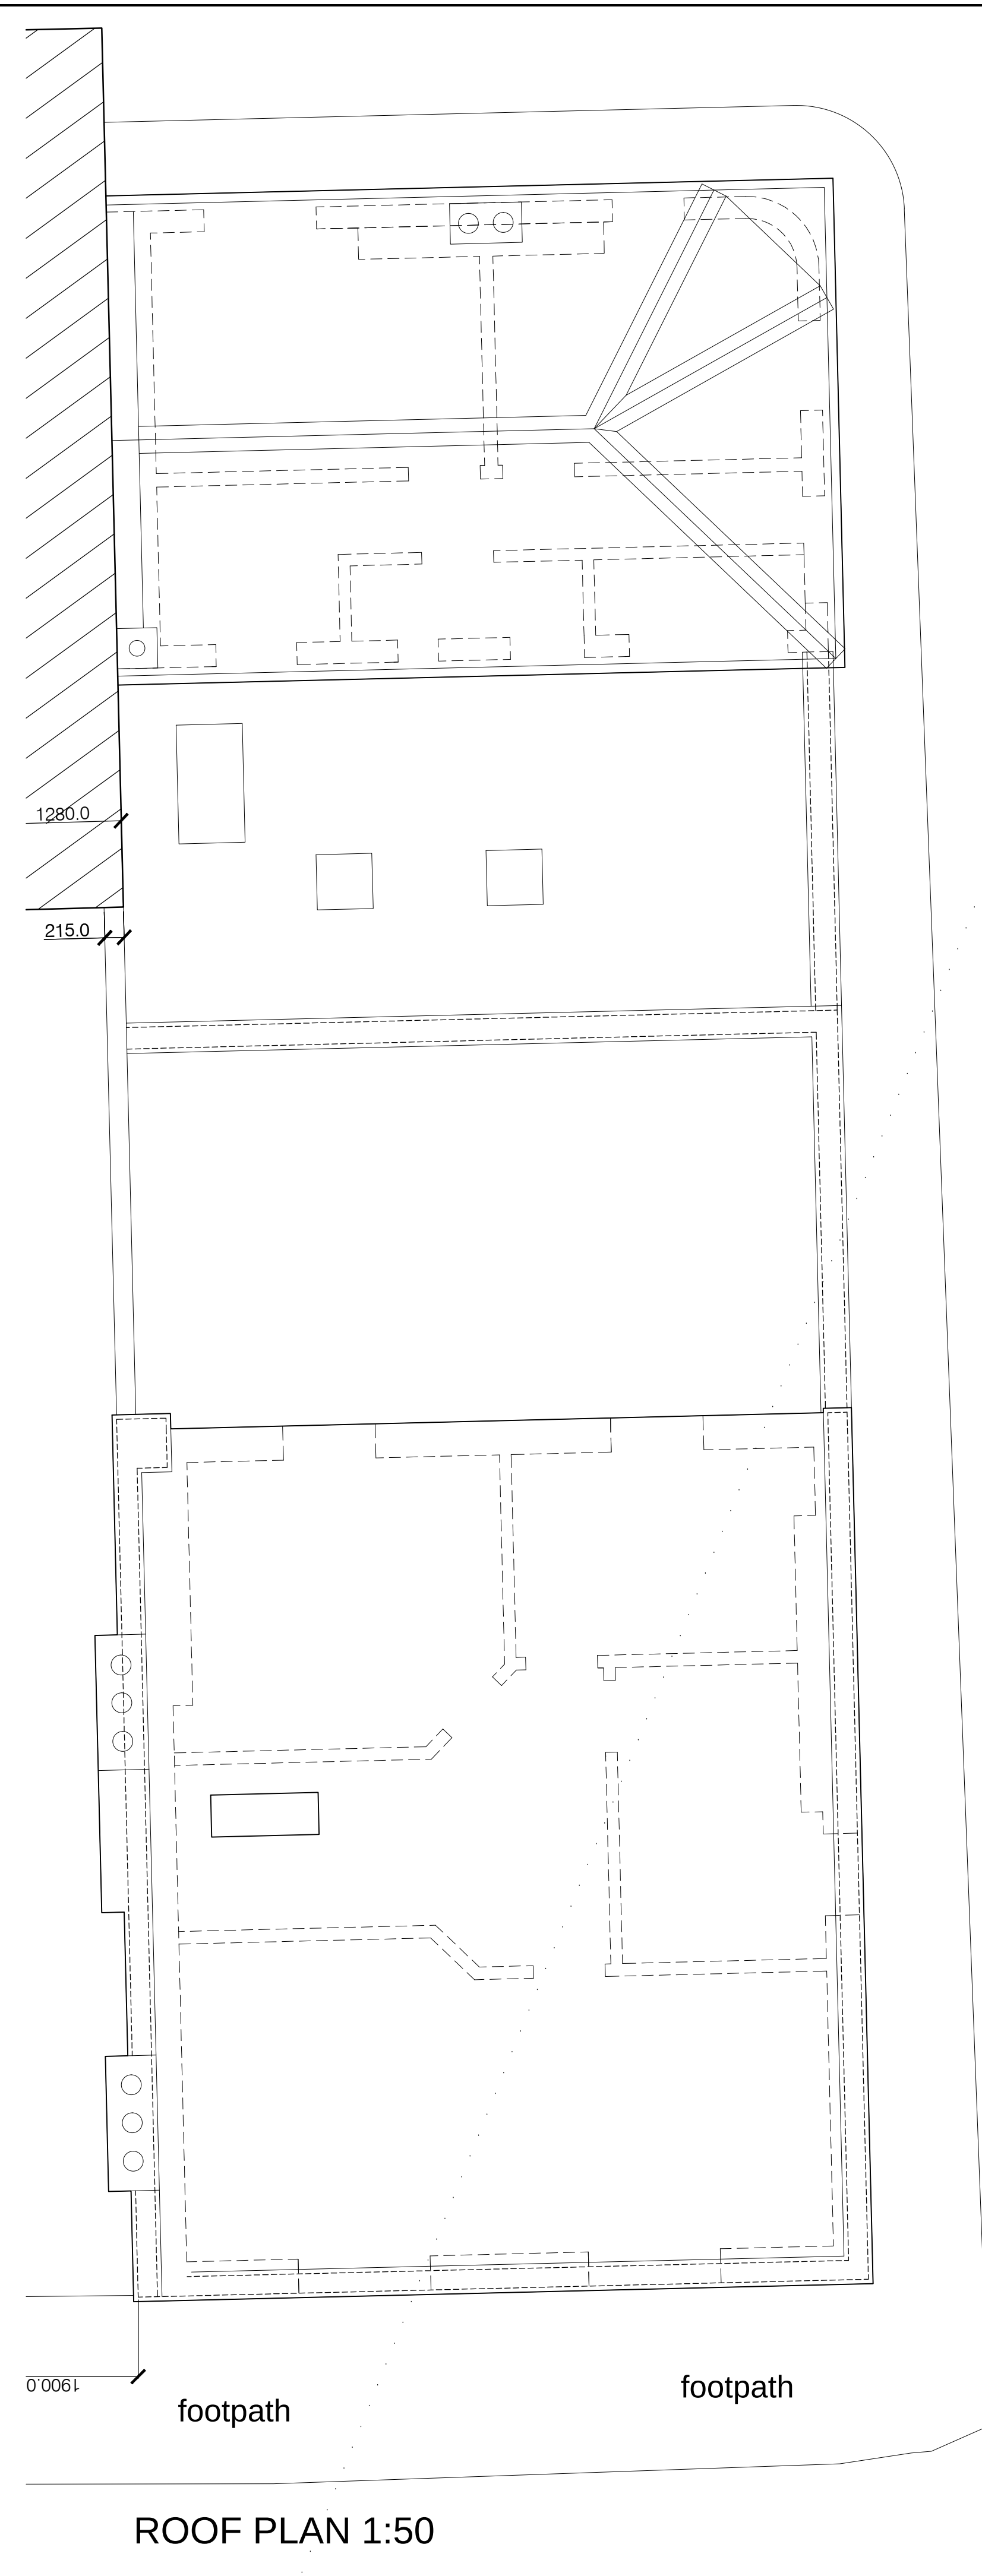
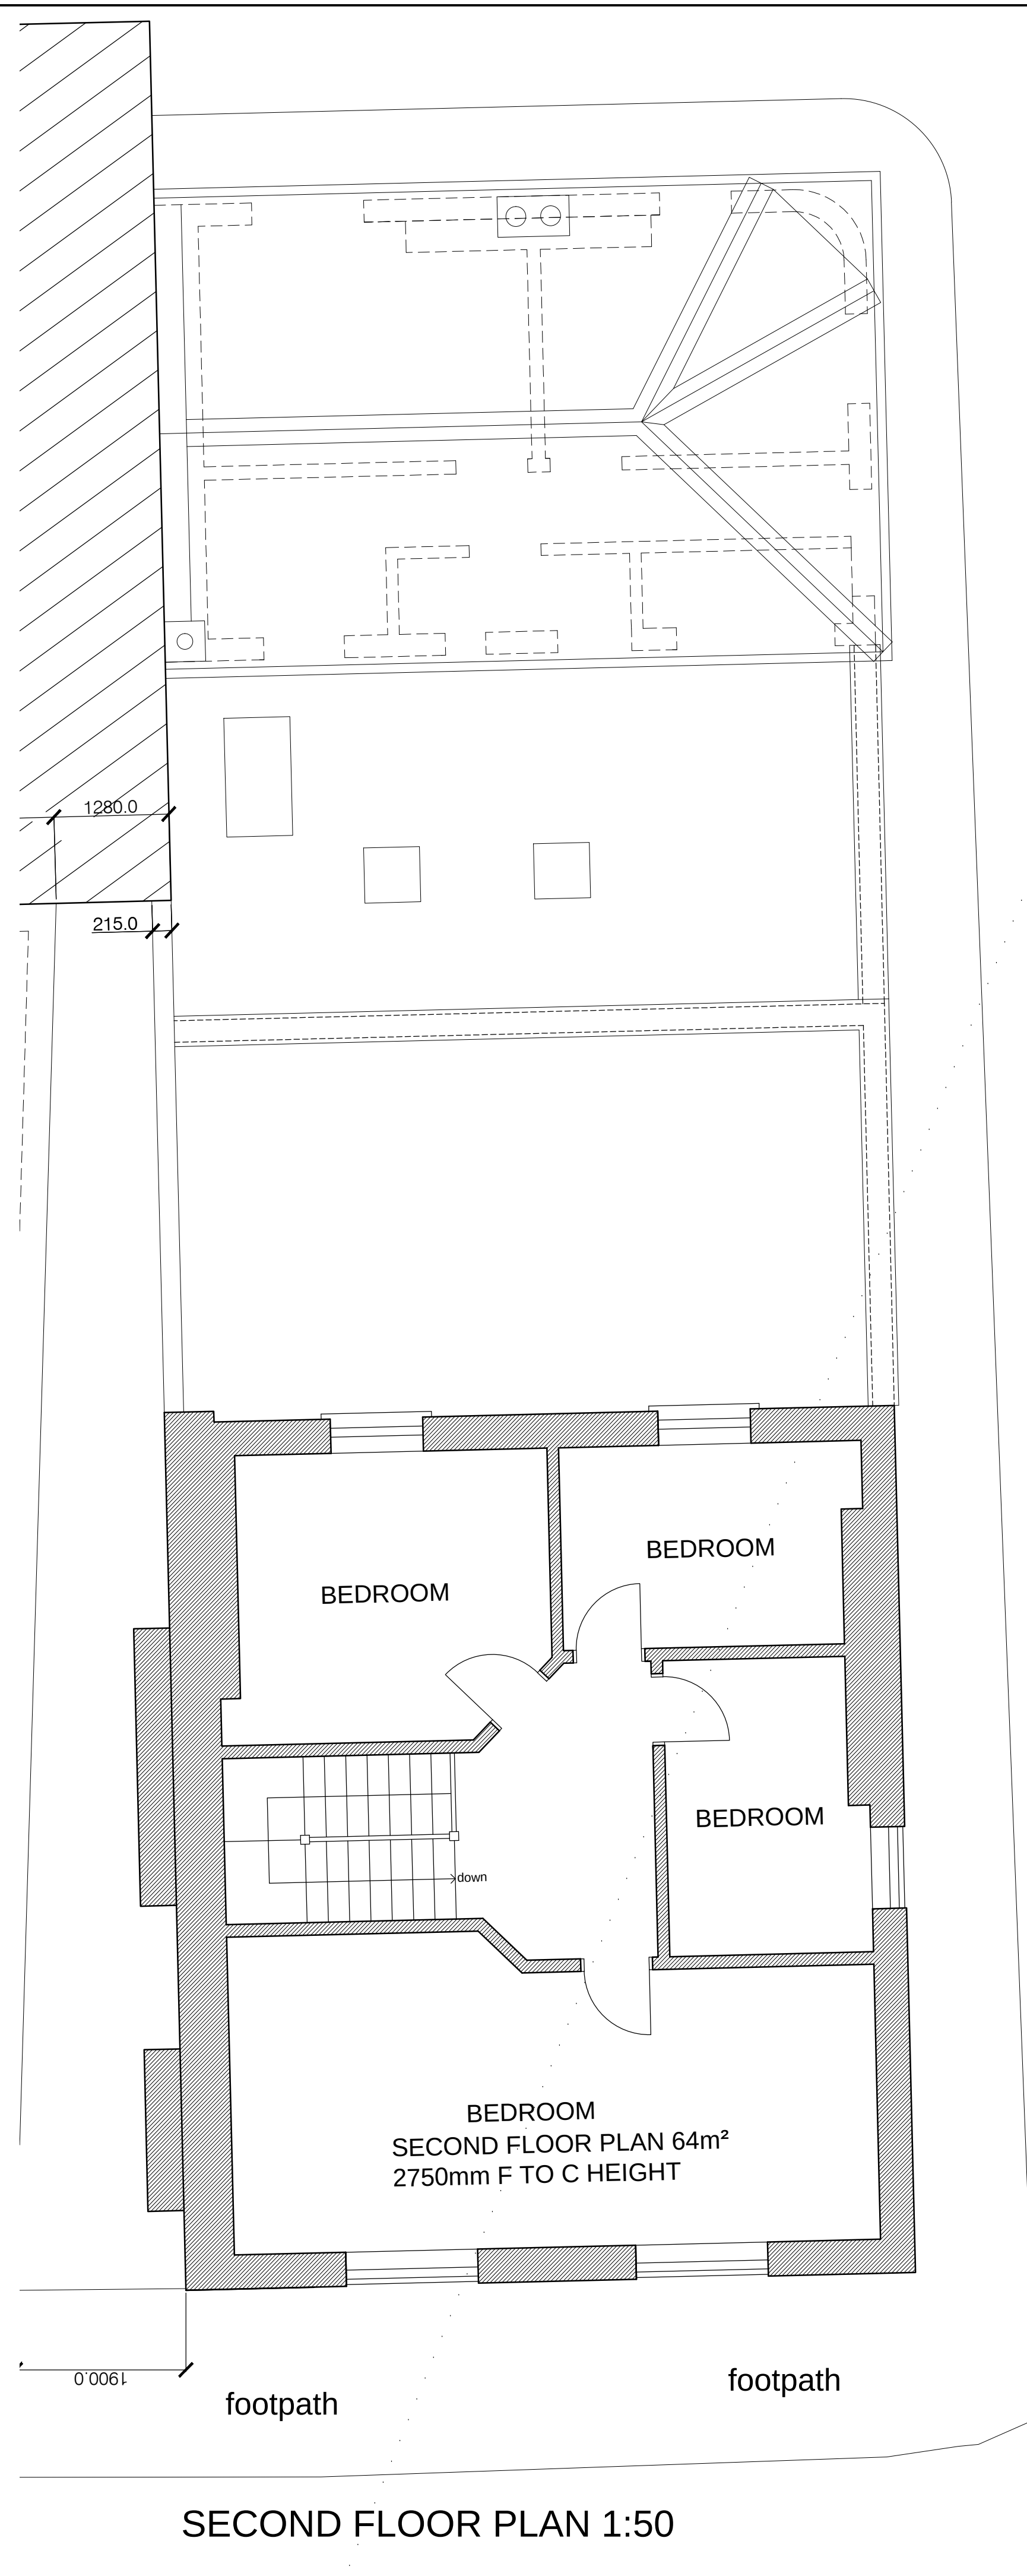


notes:

Do not scale from this drawing

All dimensions to be checked on site and any discrepancies reported to the Architect/Contract Administrator before proceeding with the works on site, or off-site fabrication

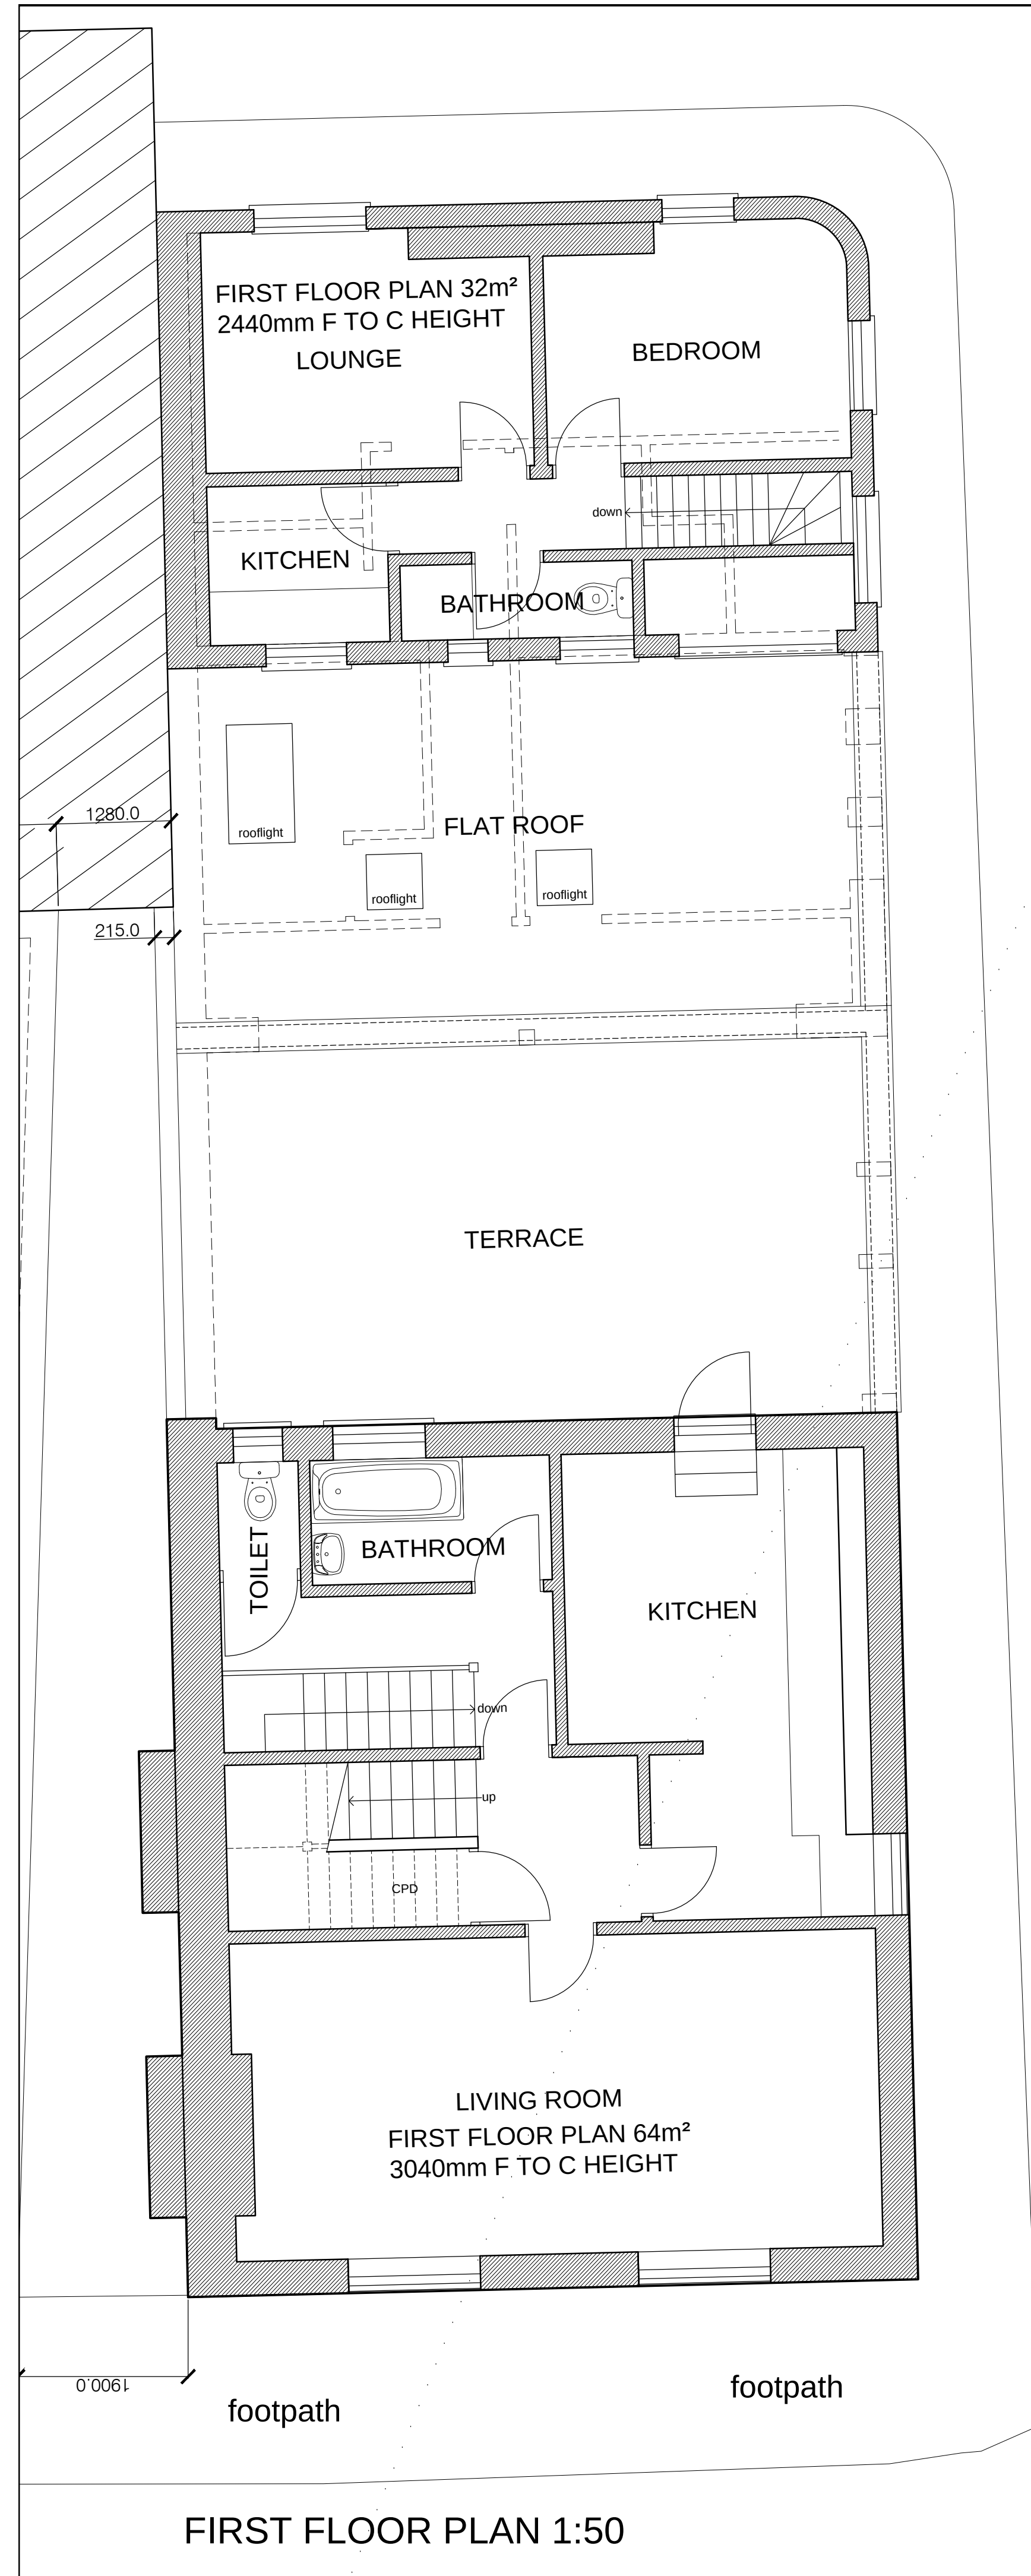

For Information

revision	description	date
		
GENESIS ARCHITECTS LTD 7 St Margarets Road, Stokeness Abbot Ware Hertfordshire SG12 8EP T: 01920 877998 F: 01520 877998 E: genesisarchitects@btconnect.com W: www.genesisarchitects.ltd.uk		
client Woodham Properties Ltd		
project THE ADMIRAL MANN PH LONDON N7 0BP		
title EXISTING UPPER FLOOR PLANS		
date	scale	drawn
SEPT 14	AS SHOWN	IRMB
drawing no	revision	
GAL 220 (PC) 004	/	