


Existing Ground Floor Plan  
 Drawing Number 01\_01  
 scale 1:100,@A4 Rev A





94 Highgate West Hill  
 London N6

Room 102 ltd  
[www.room102.com](http://www.room102.com)  
[info@room102.com](mailto:info@room102.com)  
 t 020 8342 8673

 

please note:  
 all measurements to be checked on site

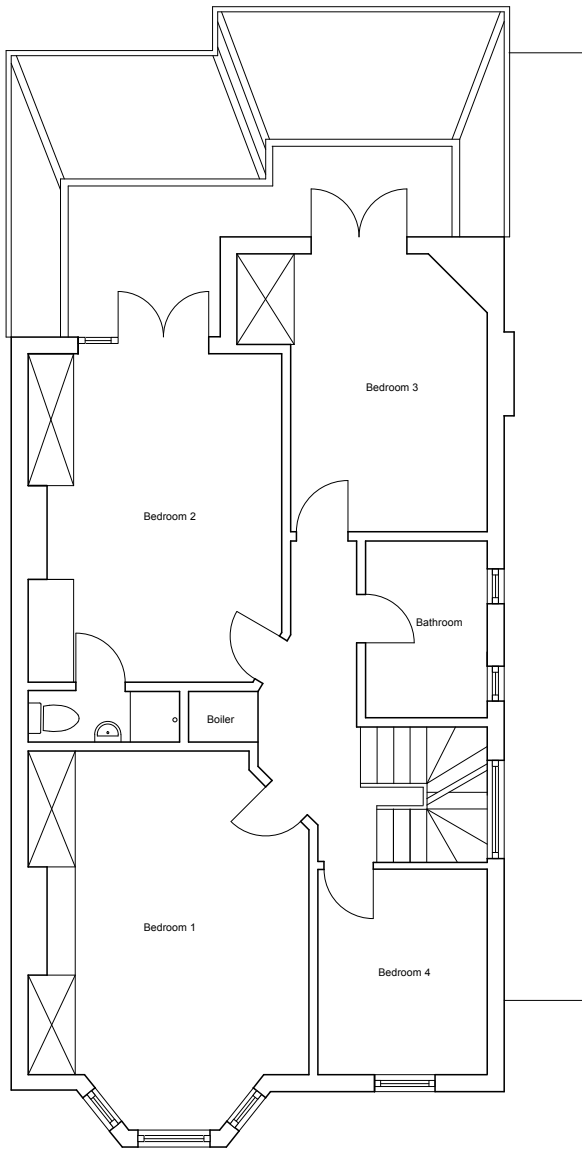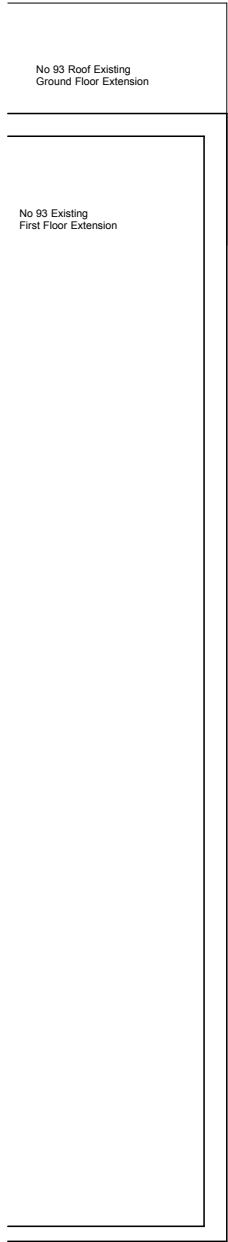

Existing First Floor Plan  
Drawing Number 01\_02  
scale 1:100,@A4 Rev A




94 Highgate West Hill  
London N6

Room 102 ltd  
www.room102.com  
info@room102.com  
t 020 8342 8673



please note:  
all measurements to be checked on site

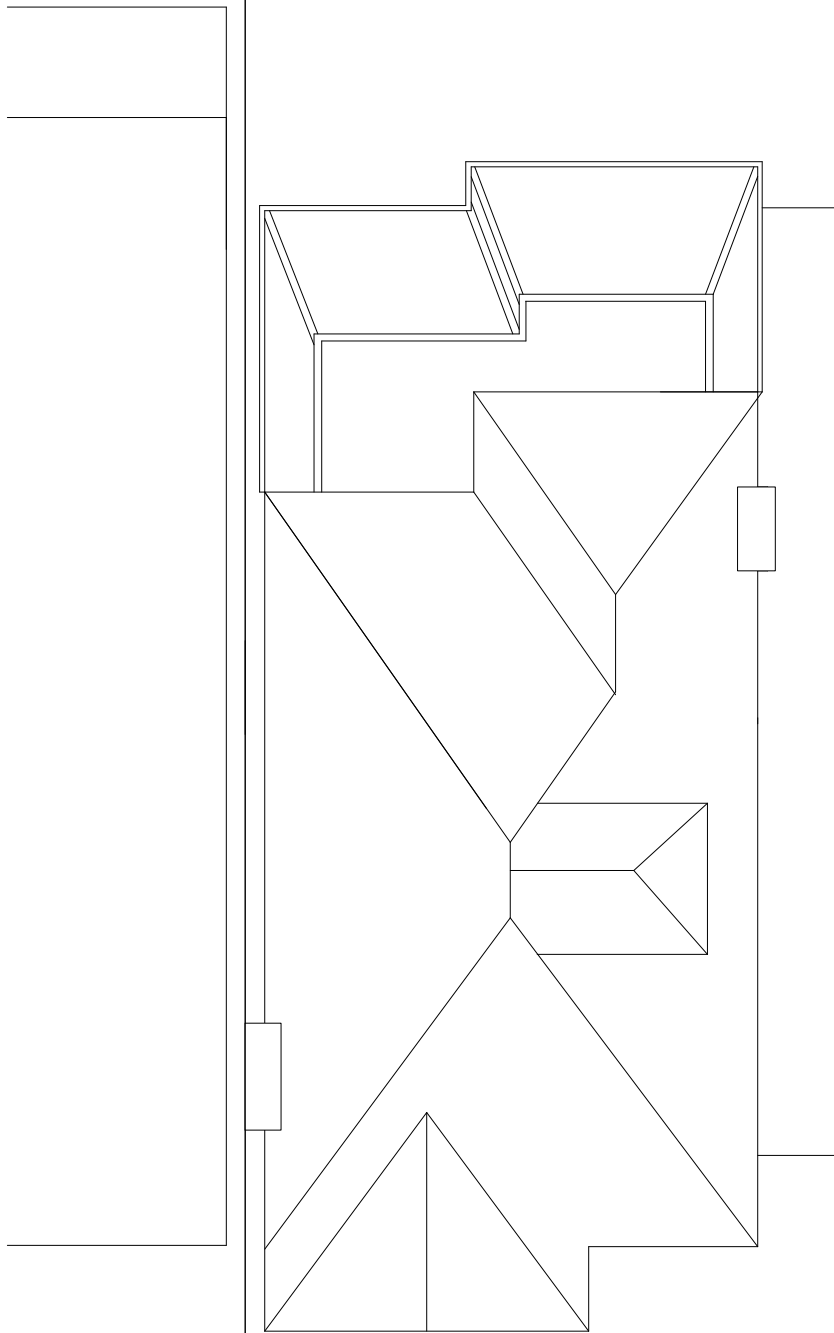



Existing Roof Plan  
Drawing Number 01\_03  
scale 1:100,@A4 Rev A



94 Highgate West Hill  
London N6

Room 102 ltd  
www.room102.com  
info@room102.com  
t 020 8342 8673

 


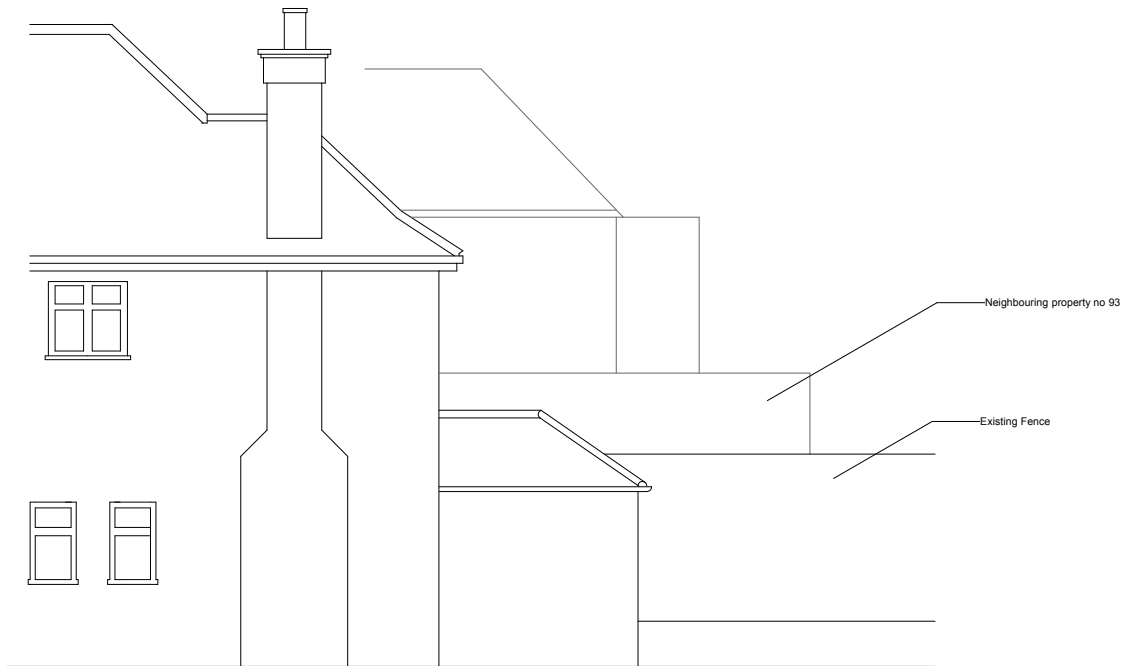


Existing Rear and Side Elevation  
 Drawing Number 01\_04  
 scale 1:100,@A4 Rev A

94 Highgate West Hill  
 London N6

Room 102 ltd  
 www.room102.com  
 info@room102.com  
 t 020 8342 8673

 

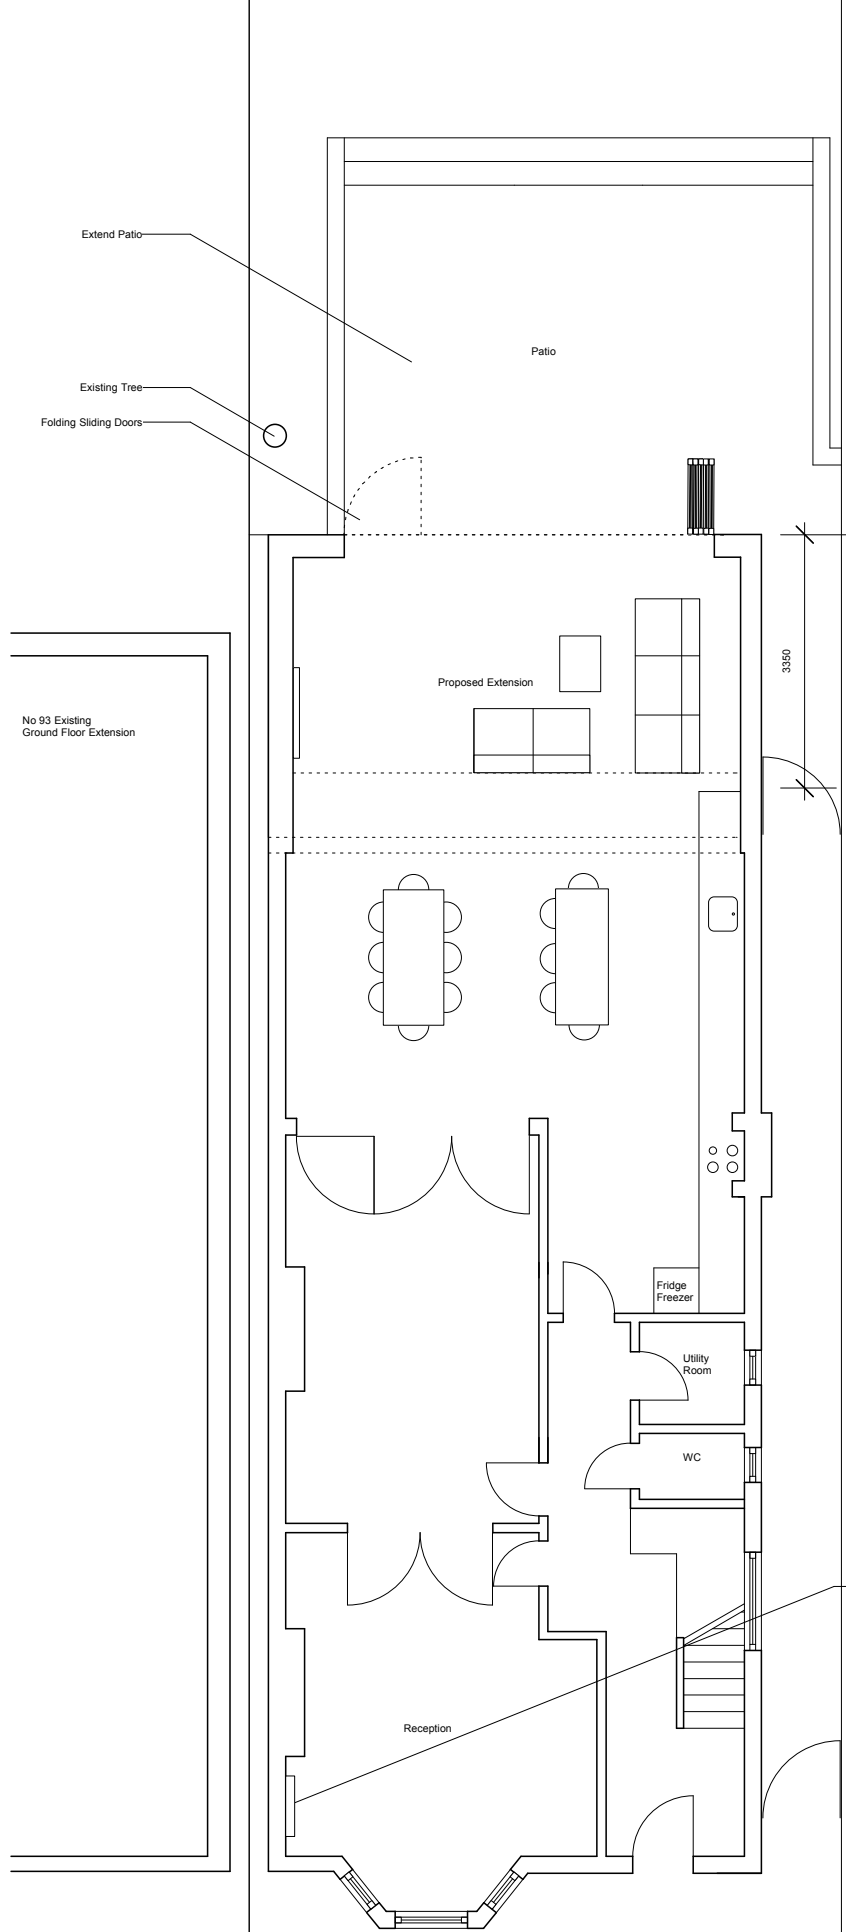


Option 1


Proposed Ground Floor Plan  
 Drawing Number 02\_01  
 scale 1:100,@A4 Rev A

94 Highgate West Hill  
 London N6

Room 102 ltd  
 www.room102.com  
 info@room102.com  
 t 020 8342 8673

 


please note:  
 all measurements to be checked on site

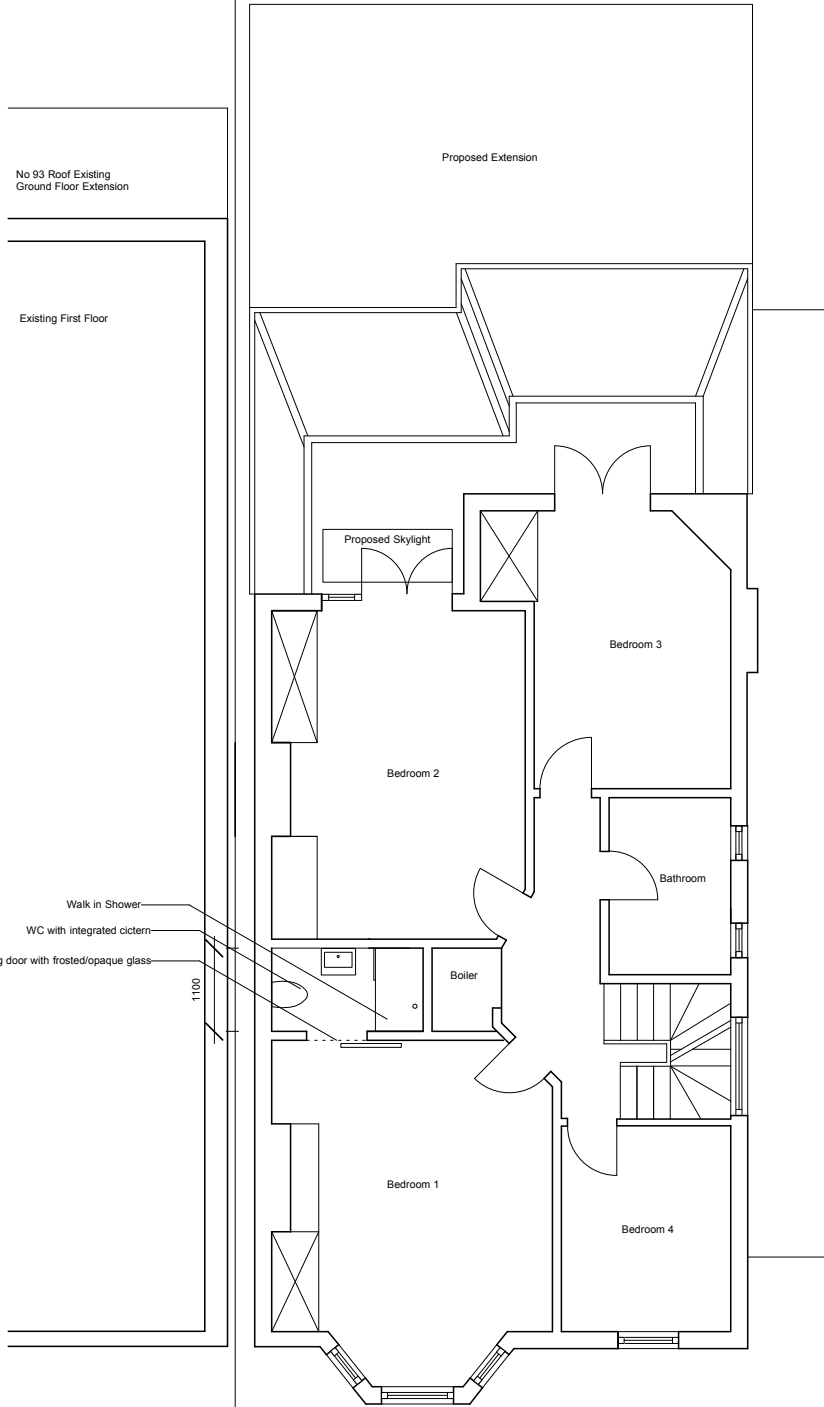


Proposed First Floor Plan  
 Drawing Number 02\_02  
 scale 1:100,@A4 Rev A

94 Highgate West Hill  
 London N6

Room 102 ltd  
[www.room102.com](http://www.room102.com)  
[info@room102.com](mailto:info@room102.com)  
 t 020 8342 8673

 

please note:  
 all measurements to be checked on site

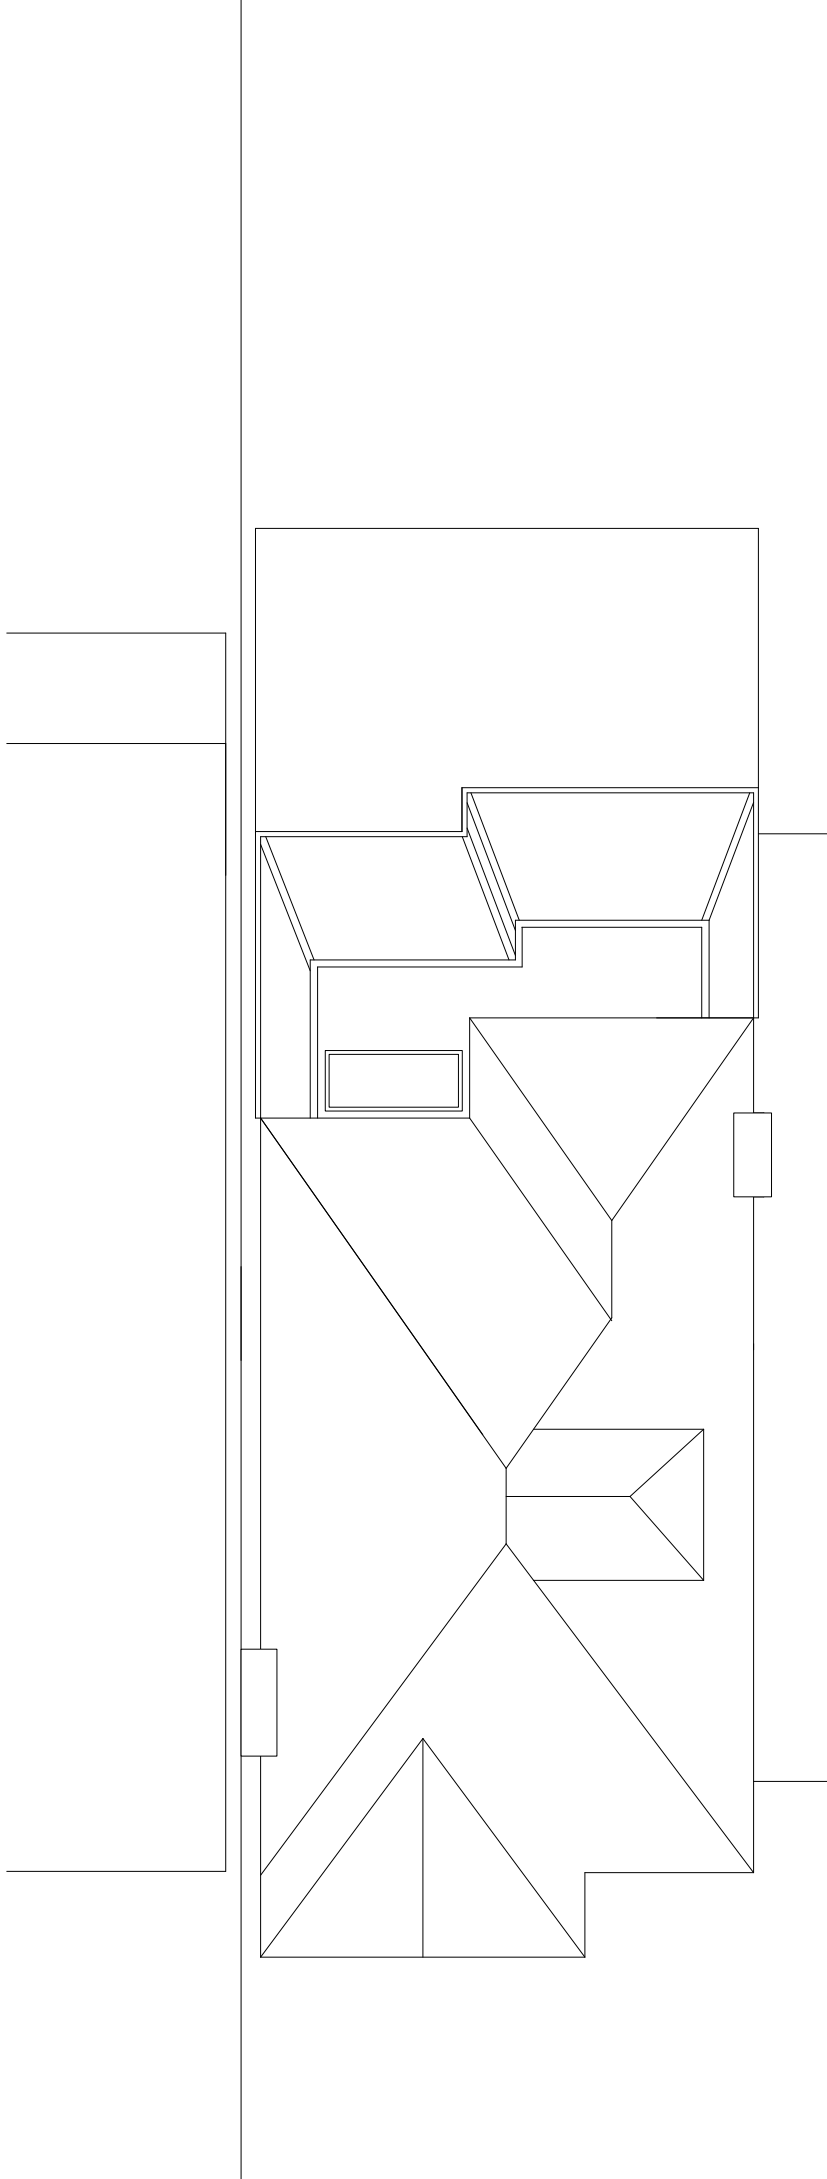


Proposed Roof Plan  
Drawing Number 02\_03  
scale 1:100,@A4 Rev A




94 Highgate West Hill  
London N6

Room 102 ltd  
www.room102.com  
info@room102.com  
t 020 8342 8673

 

please note:  
all measurements to be checked on site

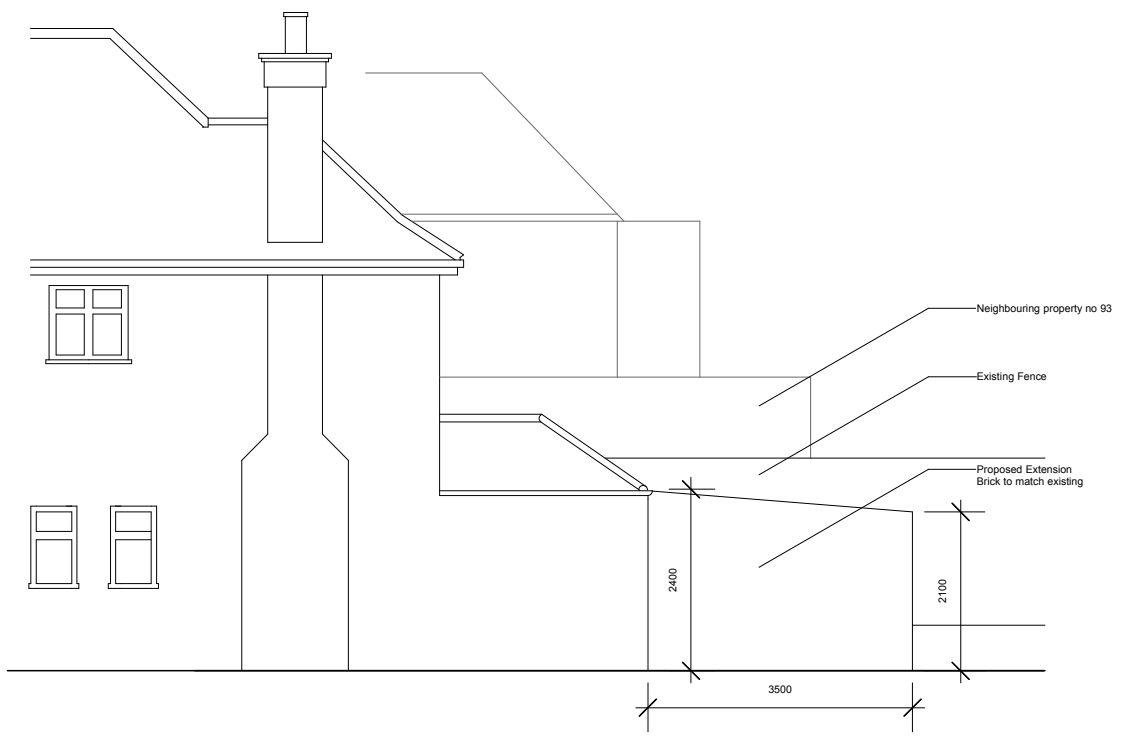


Proposed Rear and Side Elevation  
 Drawing Number 02\_04  
 scale 1:100, @A4 Rev A



94 Highgate West Hill  
 London N6

Room 102 ltd  
 www.room102.com  
 info@room102.com  
 t 020 8342 8673

 

please note:  
 all measurements to be checked on site