


HEA 1 - 4 HEALEY STREET, NW1 8SR
House Development for Mark Williams
EXISTING GROUND AND FIRST FLOOR PLANS
Scale 1:100@A3
© Mark Prizeman 2014


14th October 2014

Mark Prizeman AADipl RIBA, chartered architect -
13 Stockwell Park Road, London SW9 0AP
TEL: 020 7735 2315
MOB: 07990 525 869
E-MAIL: markprizeman@hotmail.com
markprizeman@btinternet.com
WEB: www.prizeman.co.uk


EXISTING

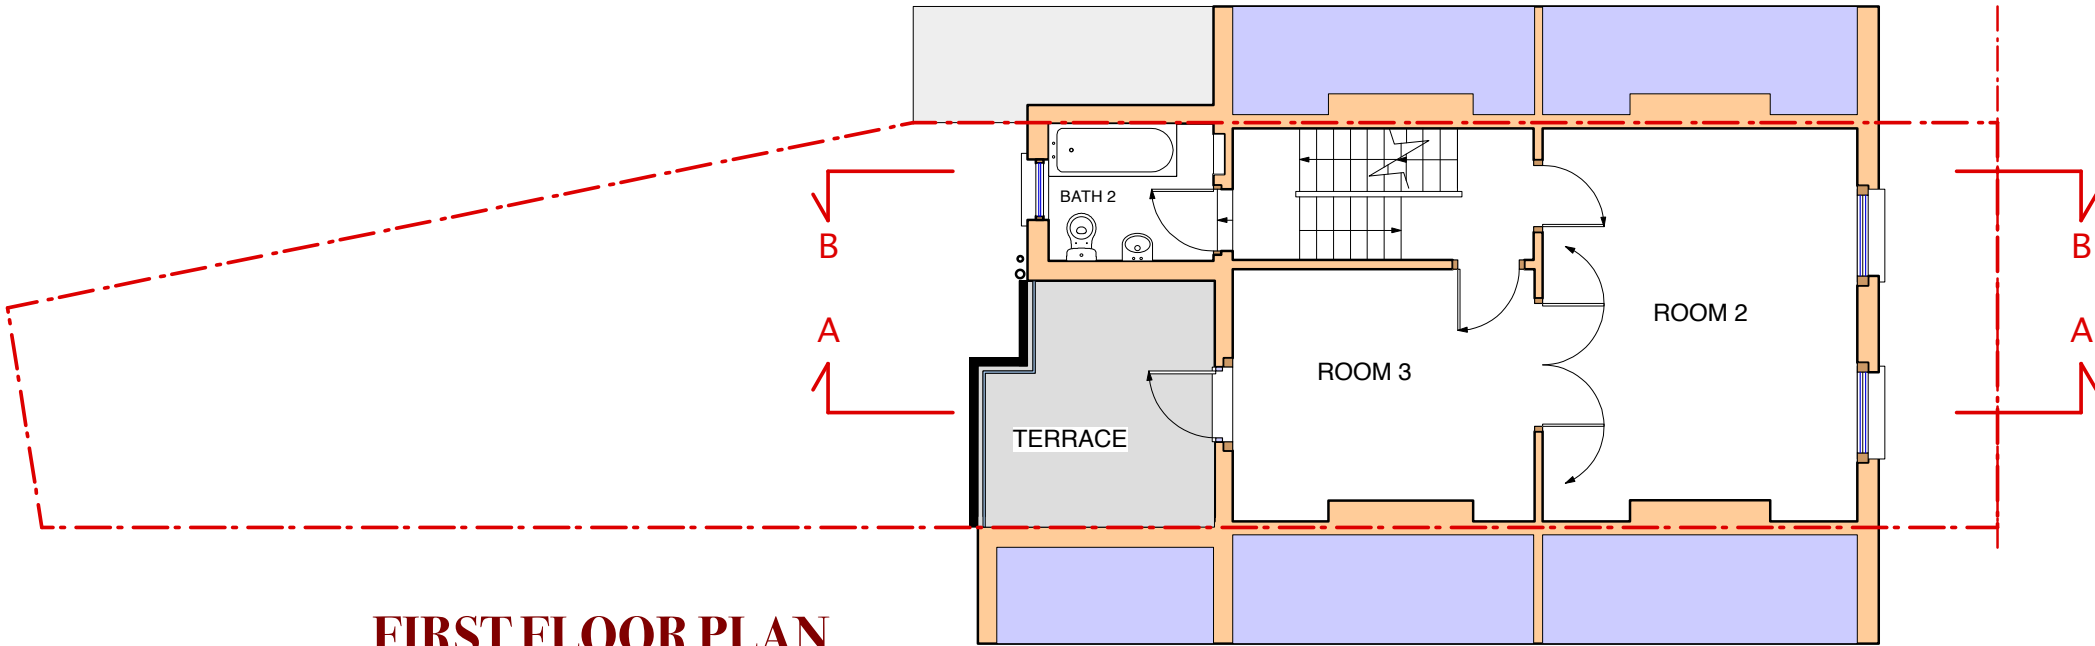

FIRST FLOOR PLAN

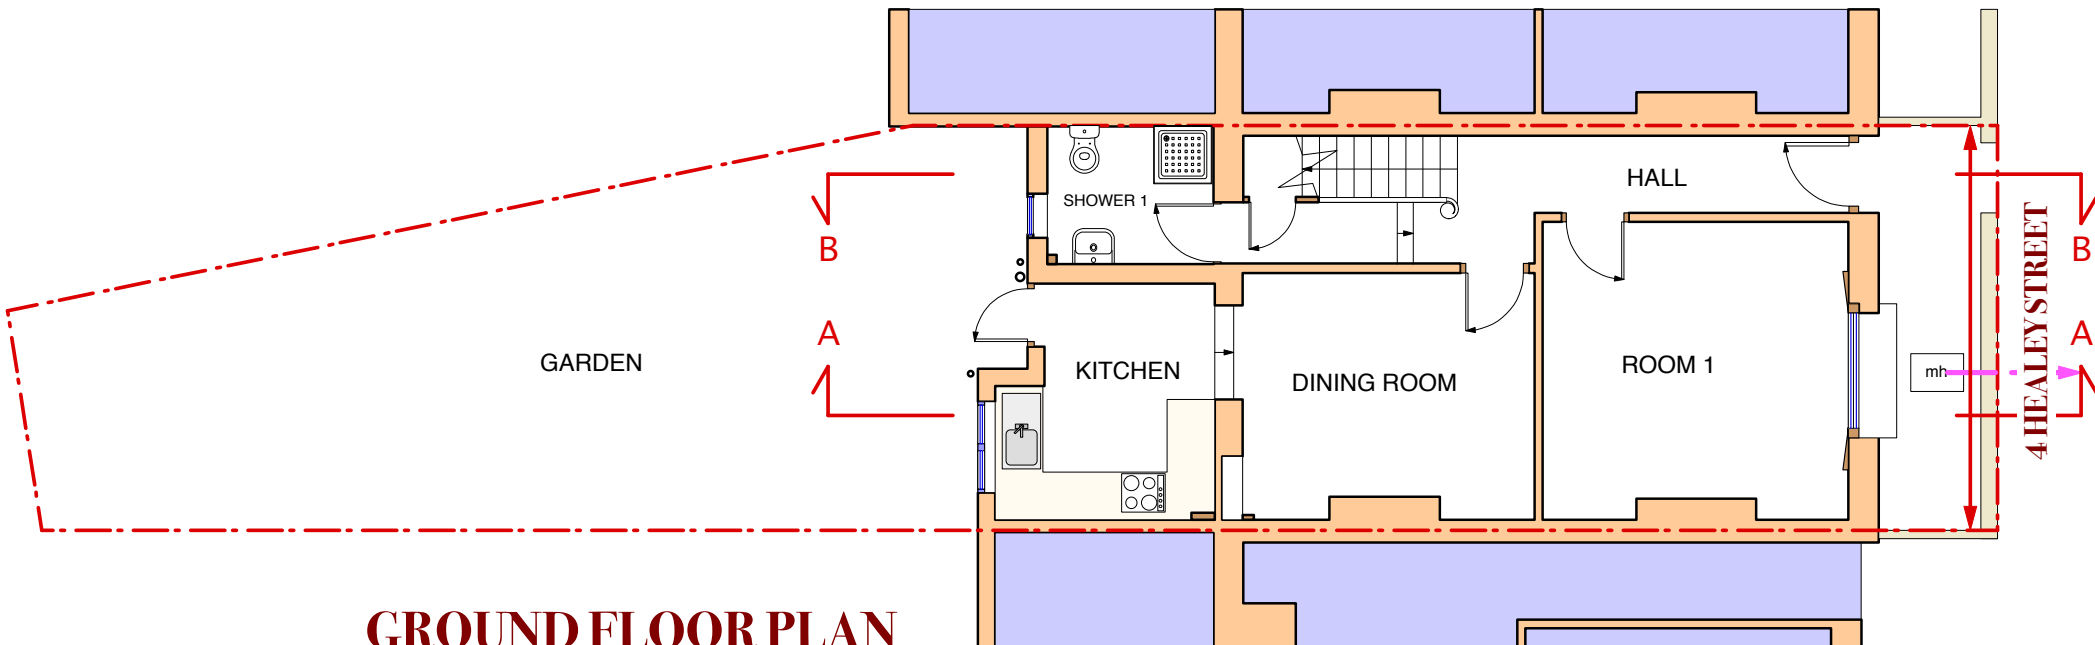

GROUND FLOOR PLAN

 

G&1