
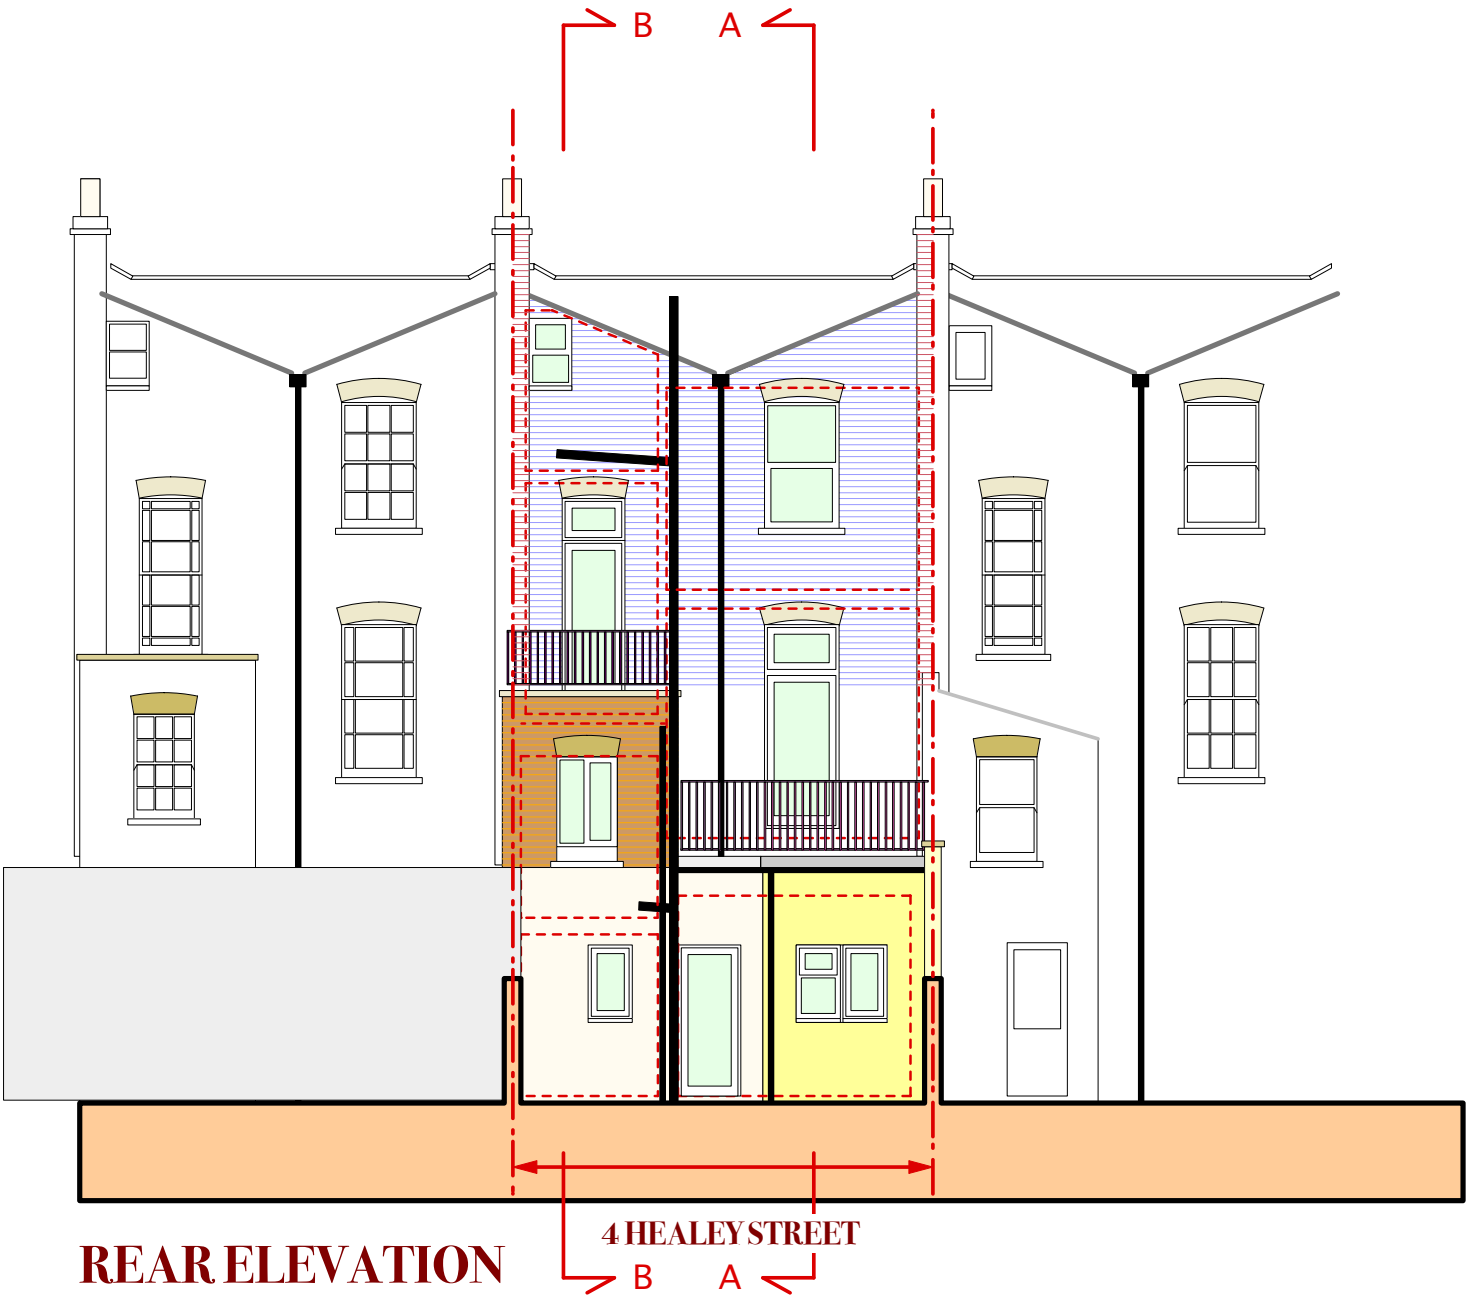
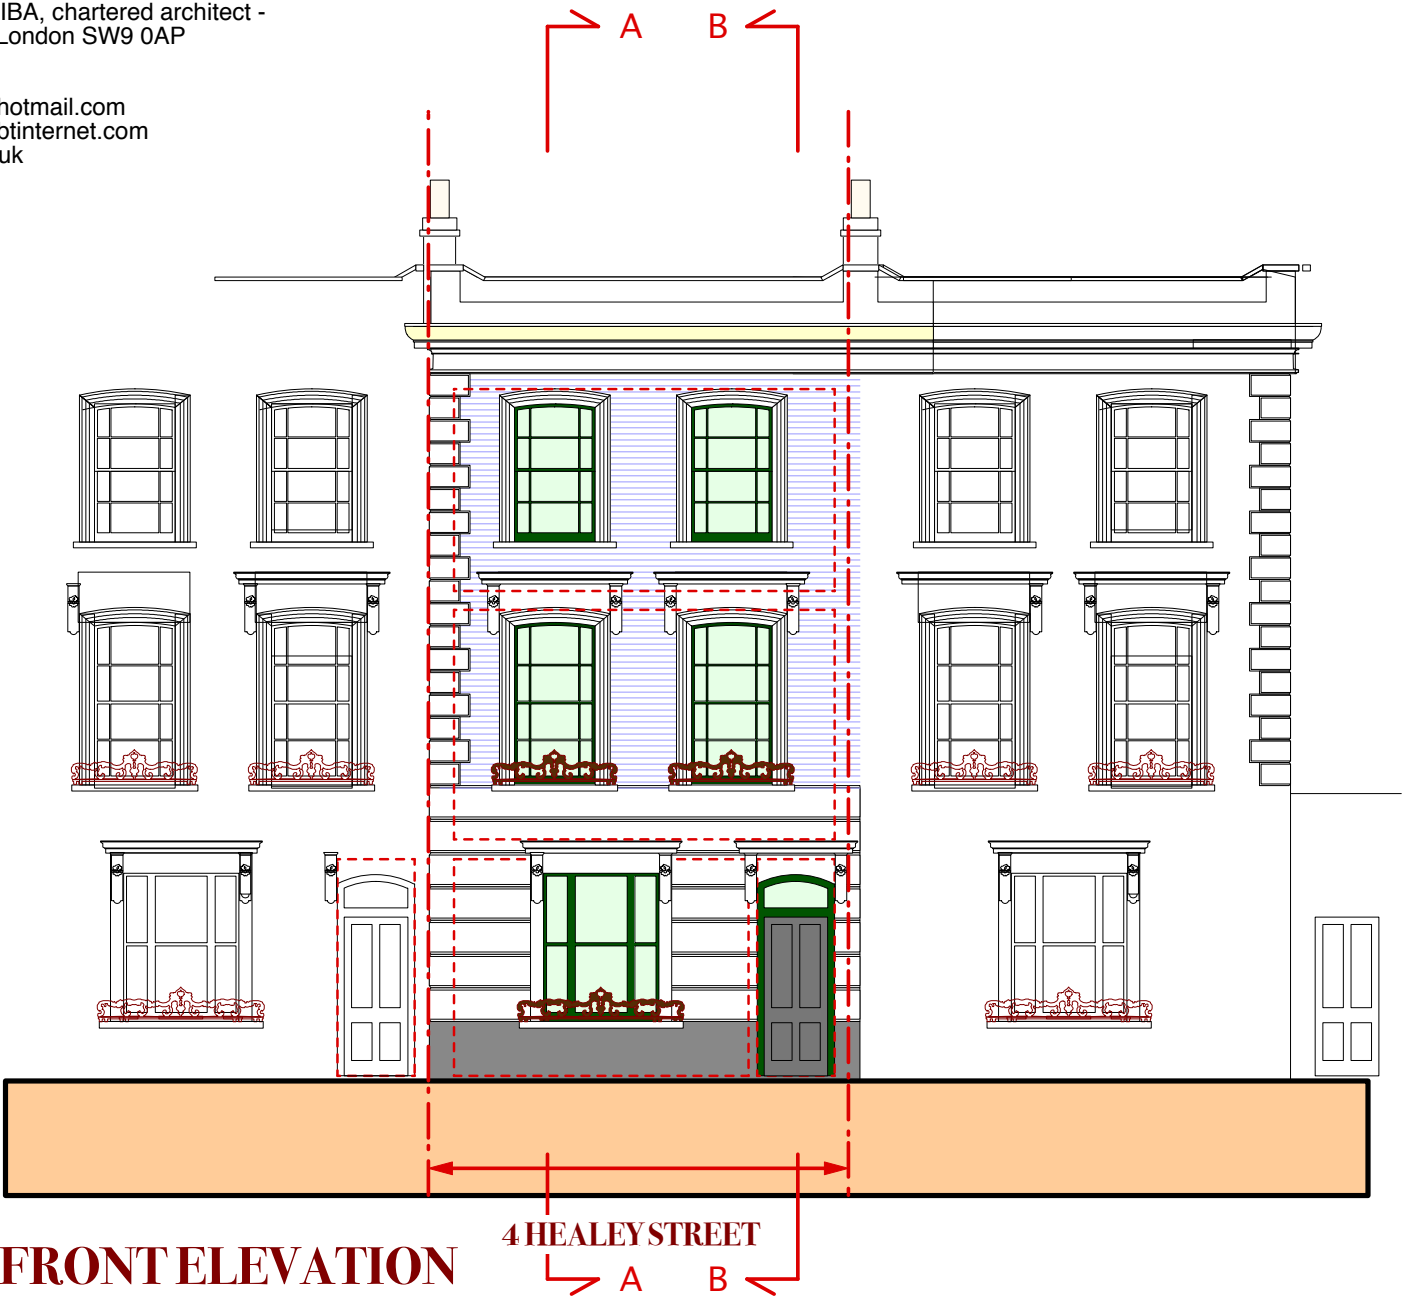


HEA 4 - 4 HEALEY STREET, NW1 8SR
House Development for Mark Williams
EXISTING FRONT AND REAR ELEVATIONS
Scale 1:100@A3
© Mark Prizeman 2015

20th March 2015

Mark Prizeman AADipl RIBA, chartered architect -
13 Stockwell Park Road, London SW9 0AP
TEL: 020 7735 2315
MOB: 07990 525 869
E-MAIL: markprizeman@hotmail.com
markprizeman@btinternet.com
WEB: www.prizeman.co.uk

EXISTING

 

FE
&
RE