


0 5 10 m

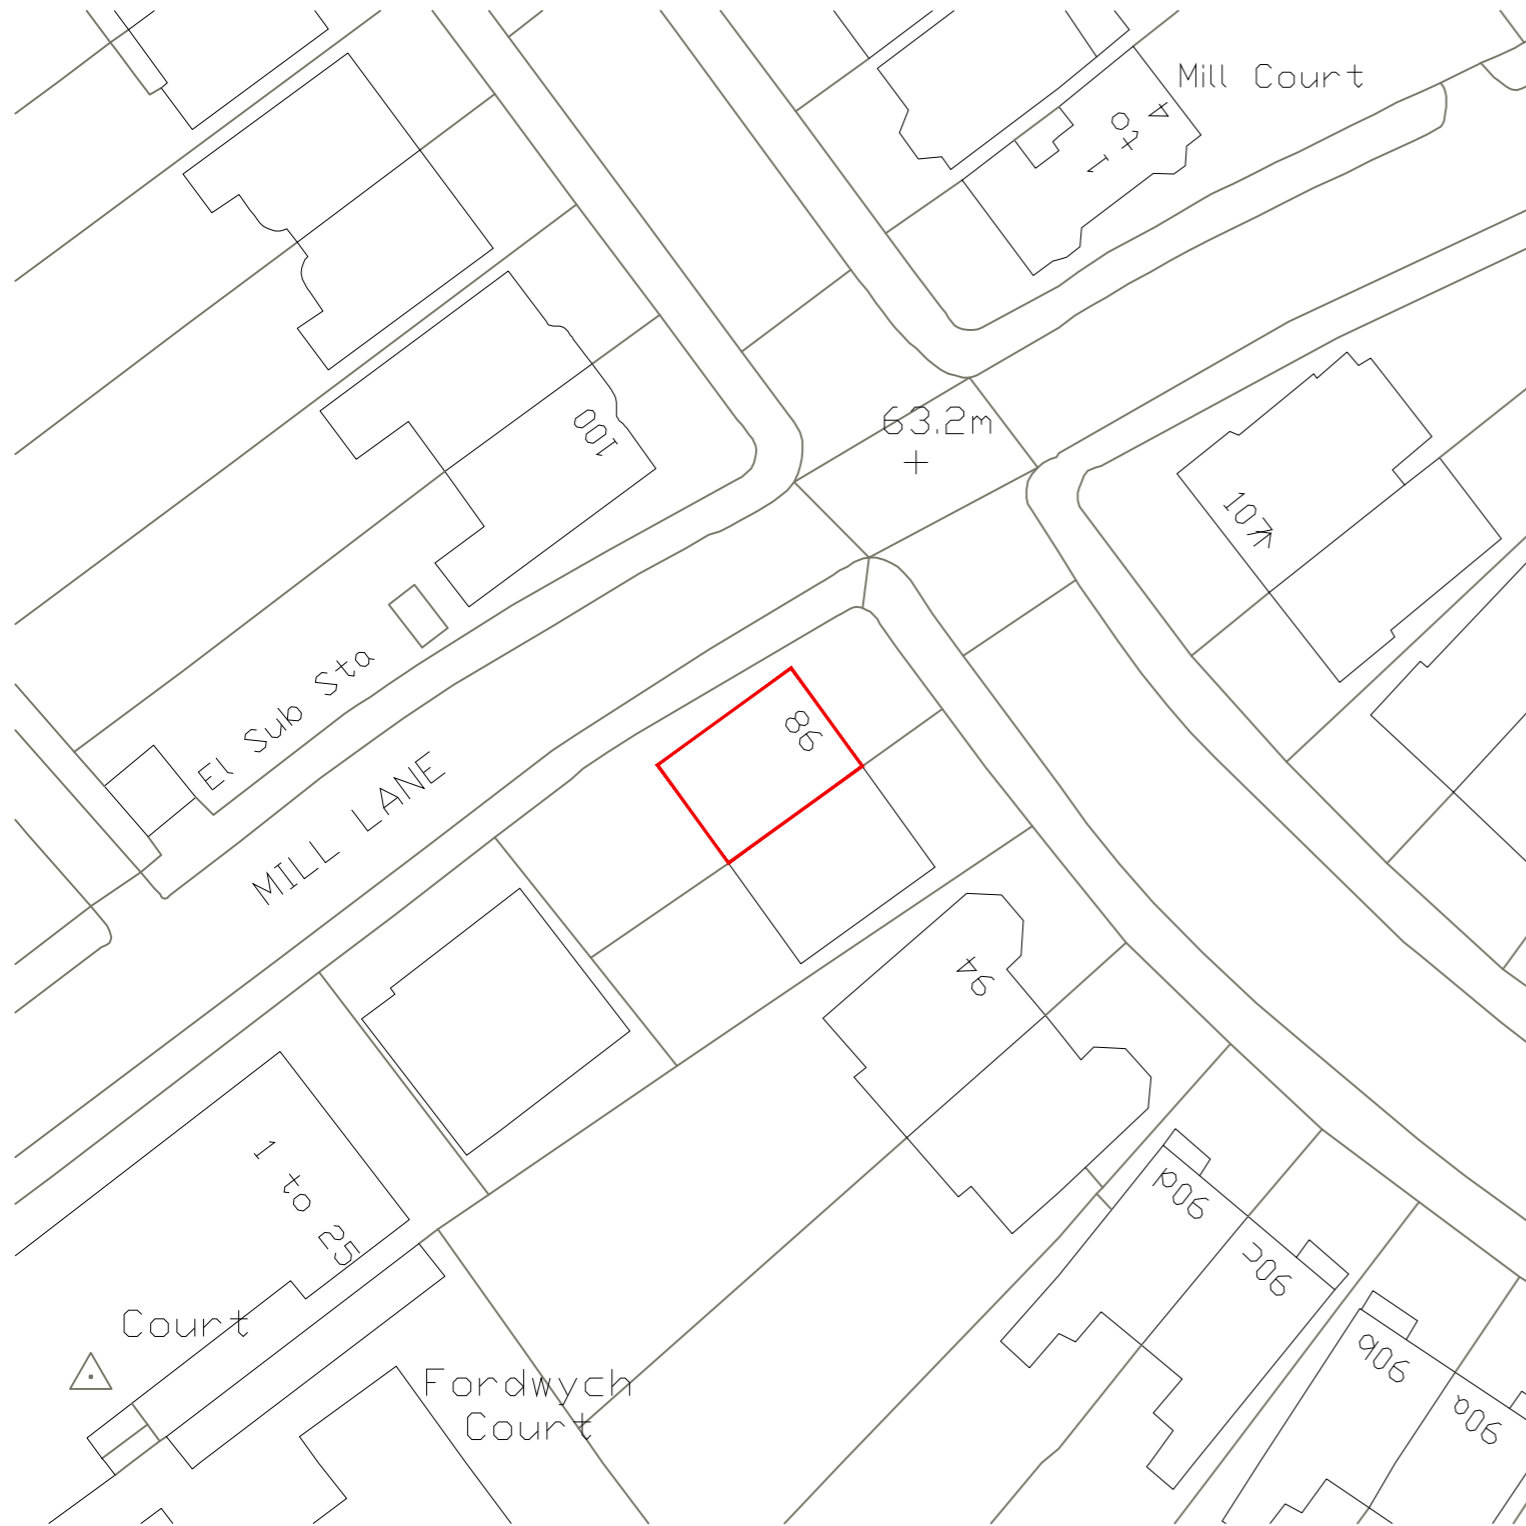

RICHARD PENMAN Ltd

87 WOODSTOCK ROAD
LONDON N4 3EU
020 7281 5887

penmanrichard@hotmail.com

Project	Greg Bell 98 Fordwych Rd London, NW2 3TJ	Project No. 065
Date	JUNE 2015	Drawing No. 065_P_GA_11
Scale / Format	1:500 @ A3	
Drawing Name	SITE PLAN	PLANNING
Revision	-	