





GRANTED SCHEME 2011/0665

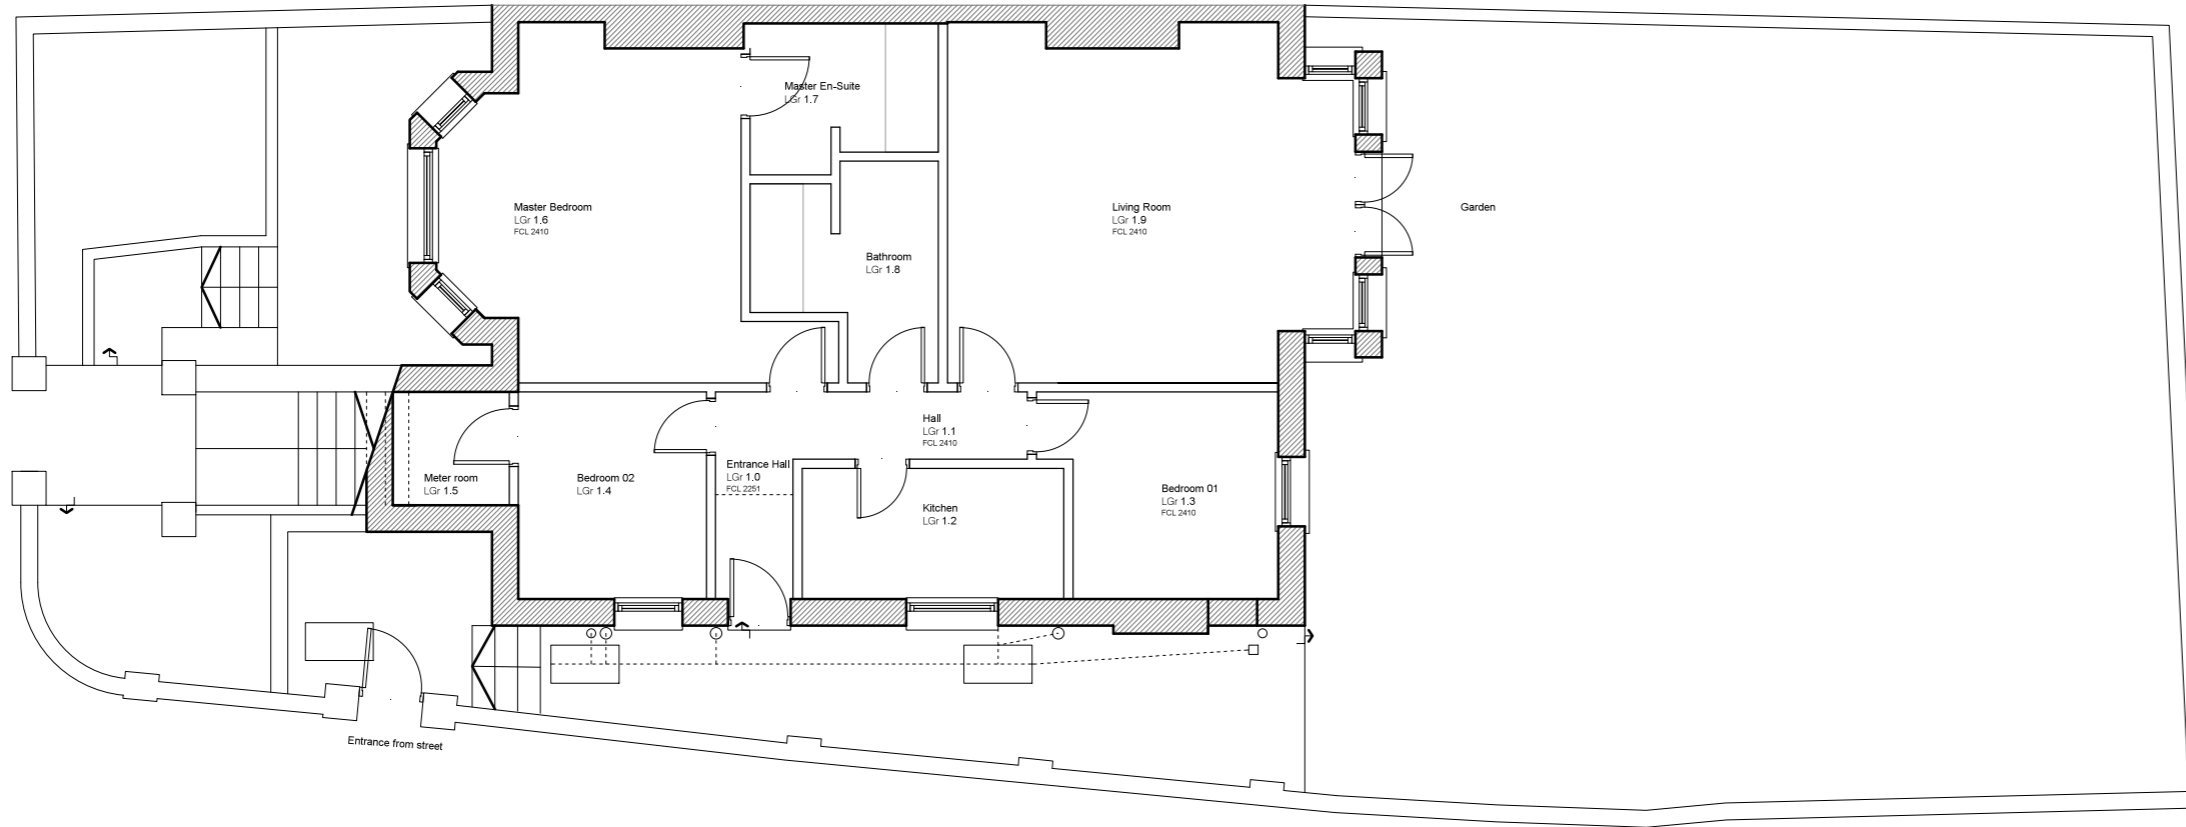

EXISTING LOWER GROUND FLOOR PLAN

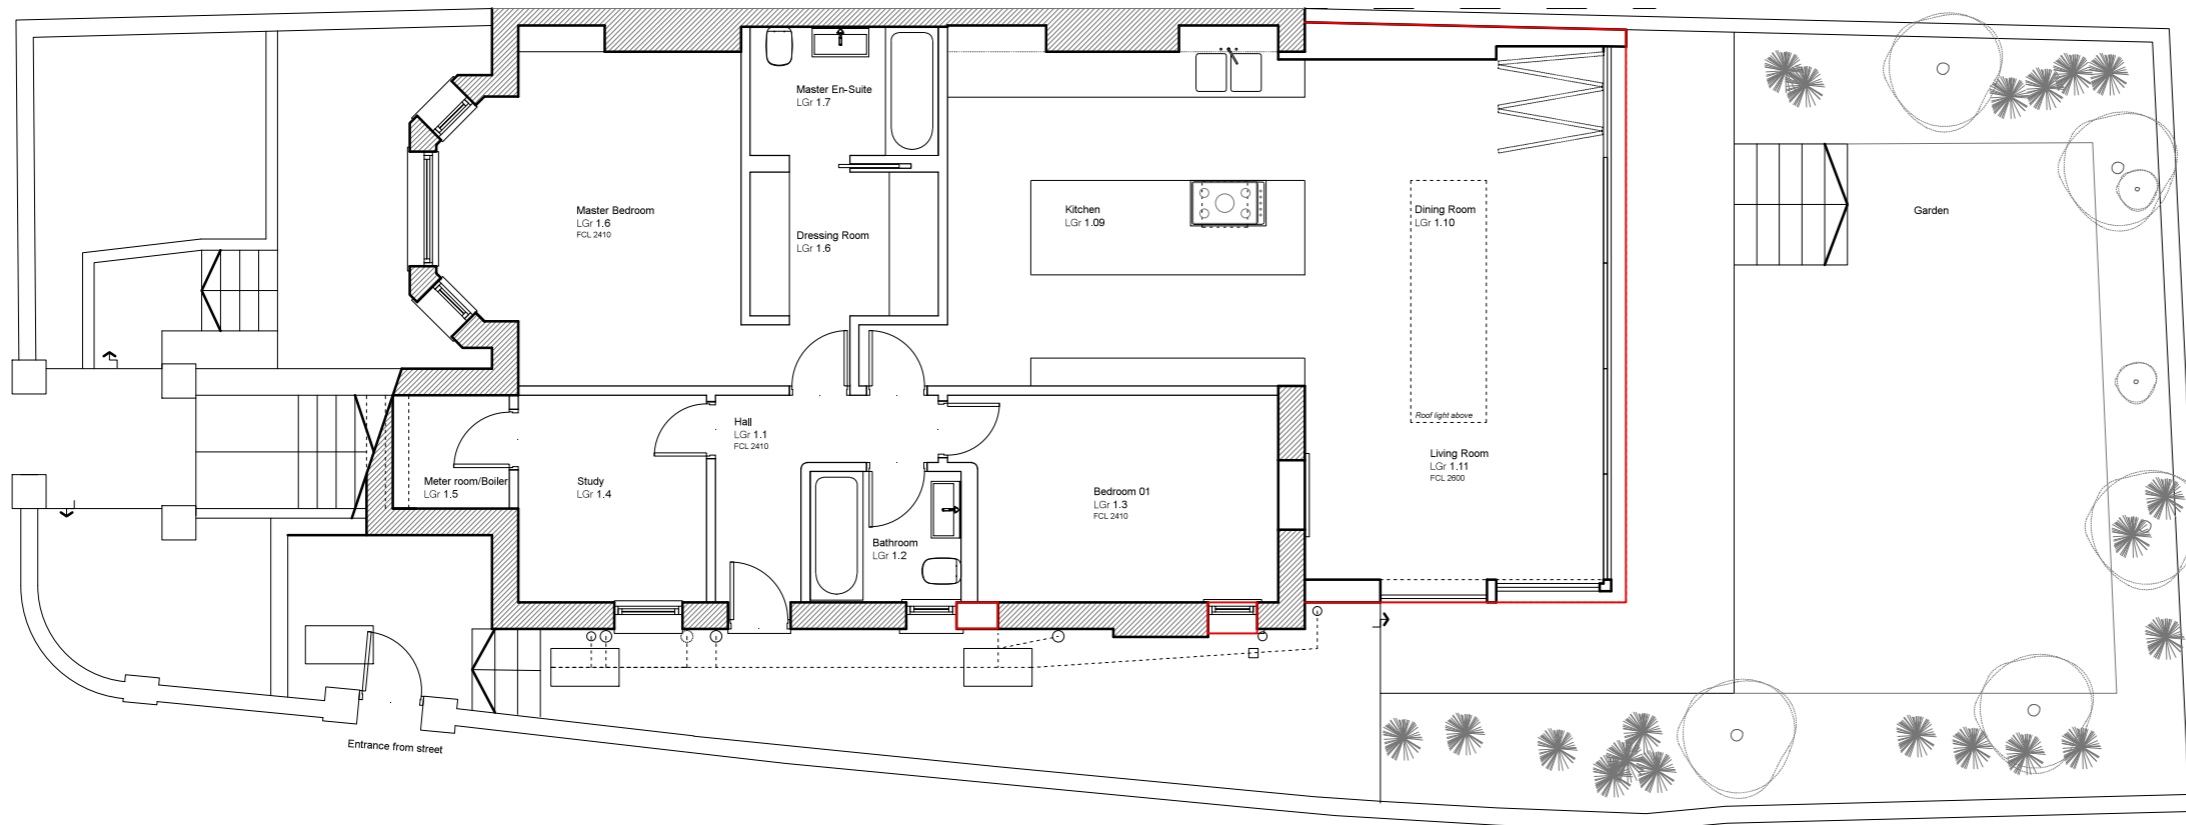

GRANTED LOWER GROUND FLOOR PLAN REF: 2011/0665

RICHARD PENMAN Ltd

87 WOODSTOCK ROAD
LONDON N4 3EU
020 7281 5887

penmanrichard@hotmail.com

Project	Greg Bell 98 Fordwych Rd London, NW2 3TJ	Project No. 065
Date	JUNE 2015	Drawing No. 065_P_GA_01_Plan
Scale / Format	1:100 @ A3	
Drawing Name	FLOOR PLANS	PLANNING
Revision	-	