



LOCATION PLAN 1:1250

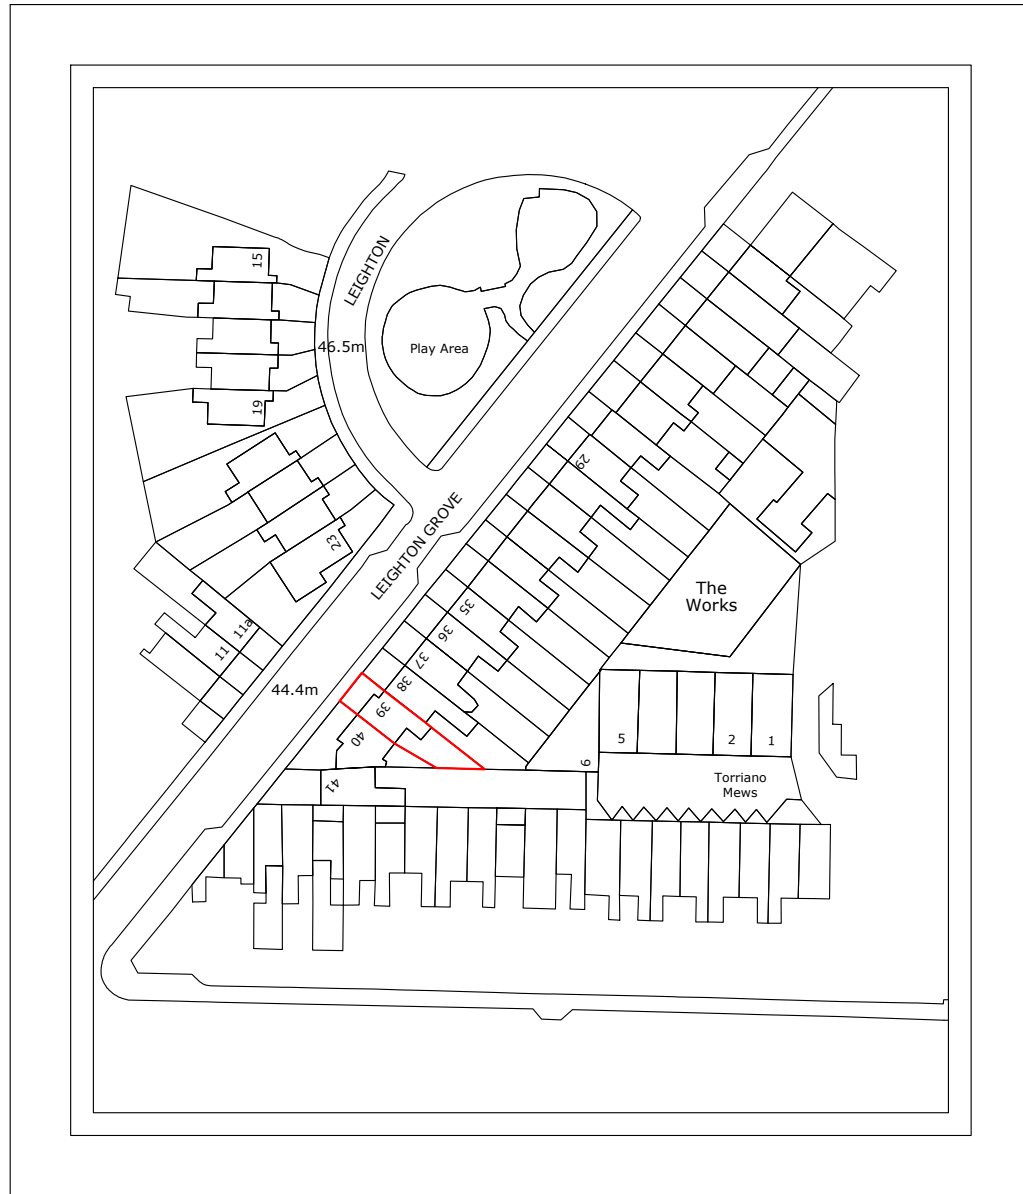

SITE PLAN 1:500

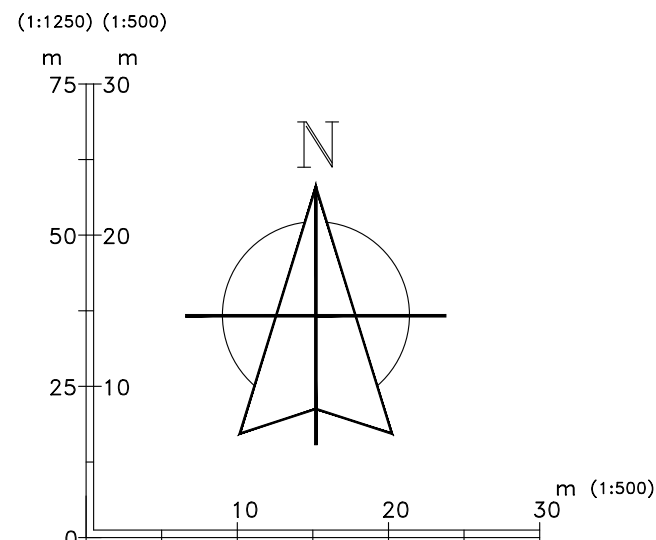

- Notes:
1. All dimensions in millimetres (mm) and levels in metres (m) unless noted otherwise.
 2. This drawing to be read in conjunction with all other relevant drawings and specification.
 3. All work to comply with the relevant British Standards, Codes of Practice and the Building Regulations.

DO NOT SCALE THIS DRAWING

Revisions:

Customer: Mr P Newton,
39A Leighton Grove,
London,
NW5 2QP

Drawing Title:
Site Location and Block Plan

Drawing No: 3111/PP/01	Revision:
Scale: As shown @ A3	Date: 15 Jul 2015
Drawn: UGK	Contract No: SO3111AT