






FRONT ELEVATION
SCALE 1:100 @A3

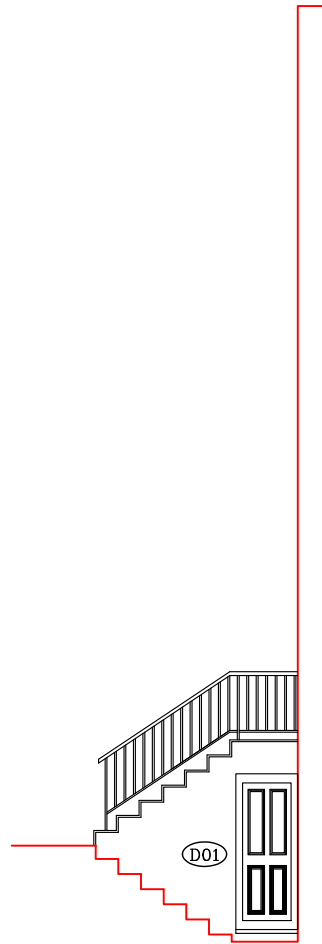


SIDE ELEVATION
(FRONT BASEMENT
ENTRANCE)
SCALE 1:100 @A3

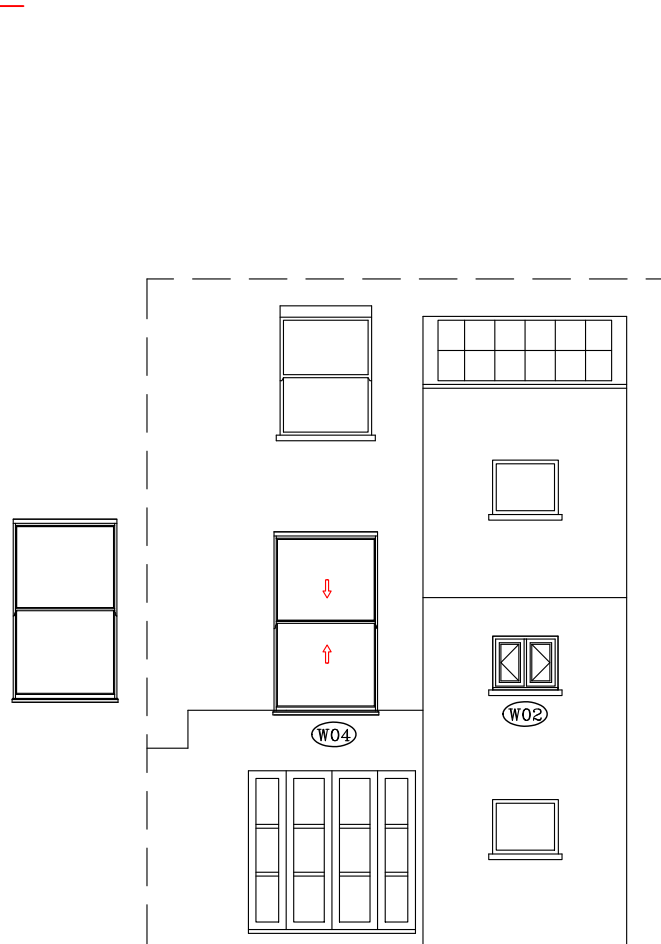

REAR ELEVATION
SCALE 1:100 @A3

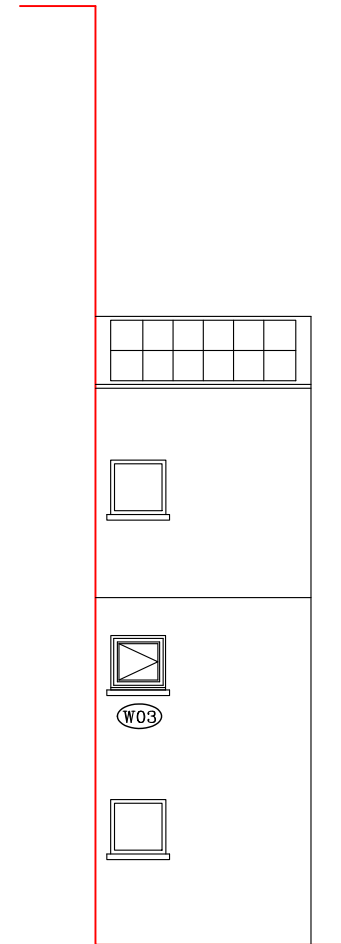

SIDE ELEVATION
(REAR)
SCALE 1:100 @A3

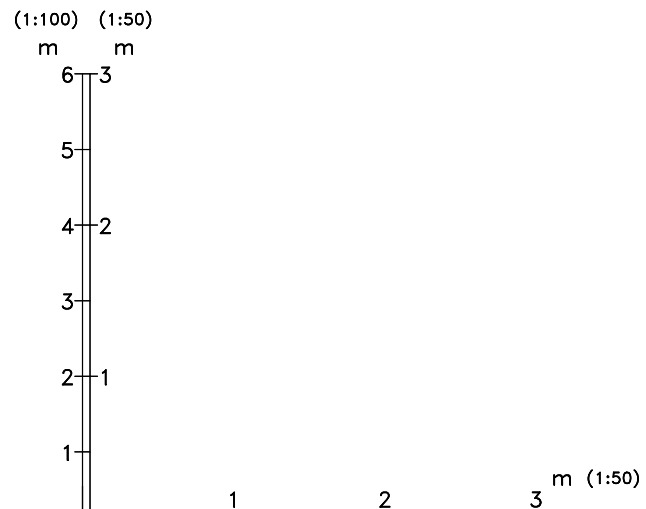

- Notes:
1. All dimensions in millimetres (mm) and levels in metres (m) unless noted otherwise.
 2. This drawing to be read in conjunction with all other relevant drawings and specification.
 3. All work to comply with the relevant British Standards, Codes of Practice and the Building Regulations.

DO NOT SCALE THIS DRAWING

Revisions:

Customer: Mr P Newton,
39A Leighton Grove,
London,
NW5 2QP

Drawing Title:
Proposed Elevations

Drawing No: 3111/PP/03	Revision:
Scale: As shown @ A3	Date: 15 Jul 2015
Drawn: UGK	Contract No: SO3111AT

EVEREST
CONSERVATORIES
EVEREST HOUSE
SOPERS ROAD
CUFFLEY
EN6 4SG