


This scheme is subject to Planning and Building Control Consent and all other necessary permissions.

Dimensions, areas and levels where given are to be checked on site by the user.
Figured dimensions only are to be taken from this drawing. Any discrepancies are to be reported to the architect before work commences.

This drawing is to be read in conjunction with other relevant drawings and documents.

Notes

Revisions

  blueprint architects limited

47 hanover road, london, n15 4dl
oliver@blueprintarchitects.com
078 1017 1216

Planning Application

ROOF EXTENSION

AT
59-60 BELSIZE PARK
LONDON, NW3 4EJ


ROOF PLAN

drawing no: BSP 04.02

scale @A3: 1:100

project no: 1508 date: 20/07/2015

drawn by / checked by: OG / OG

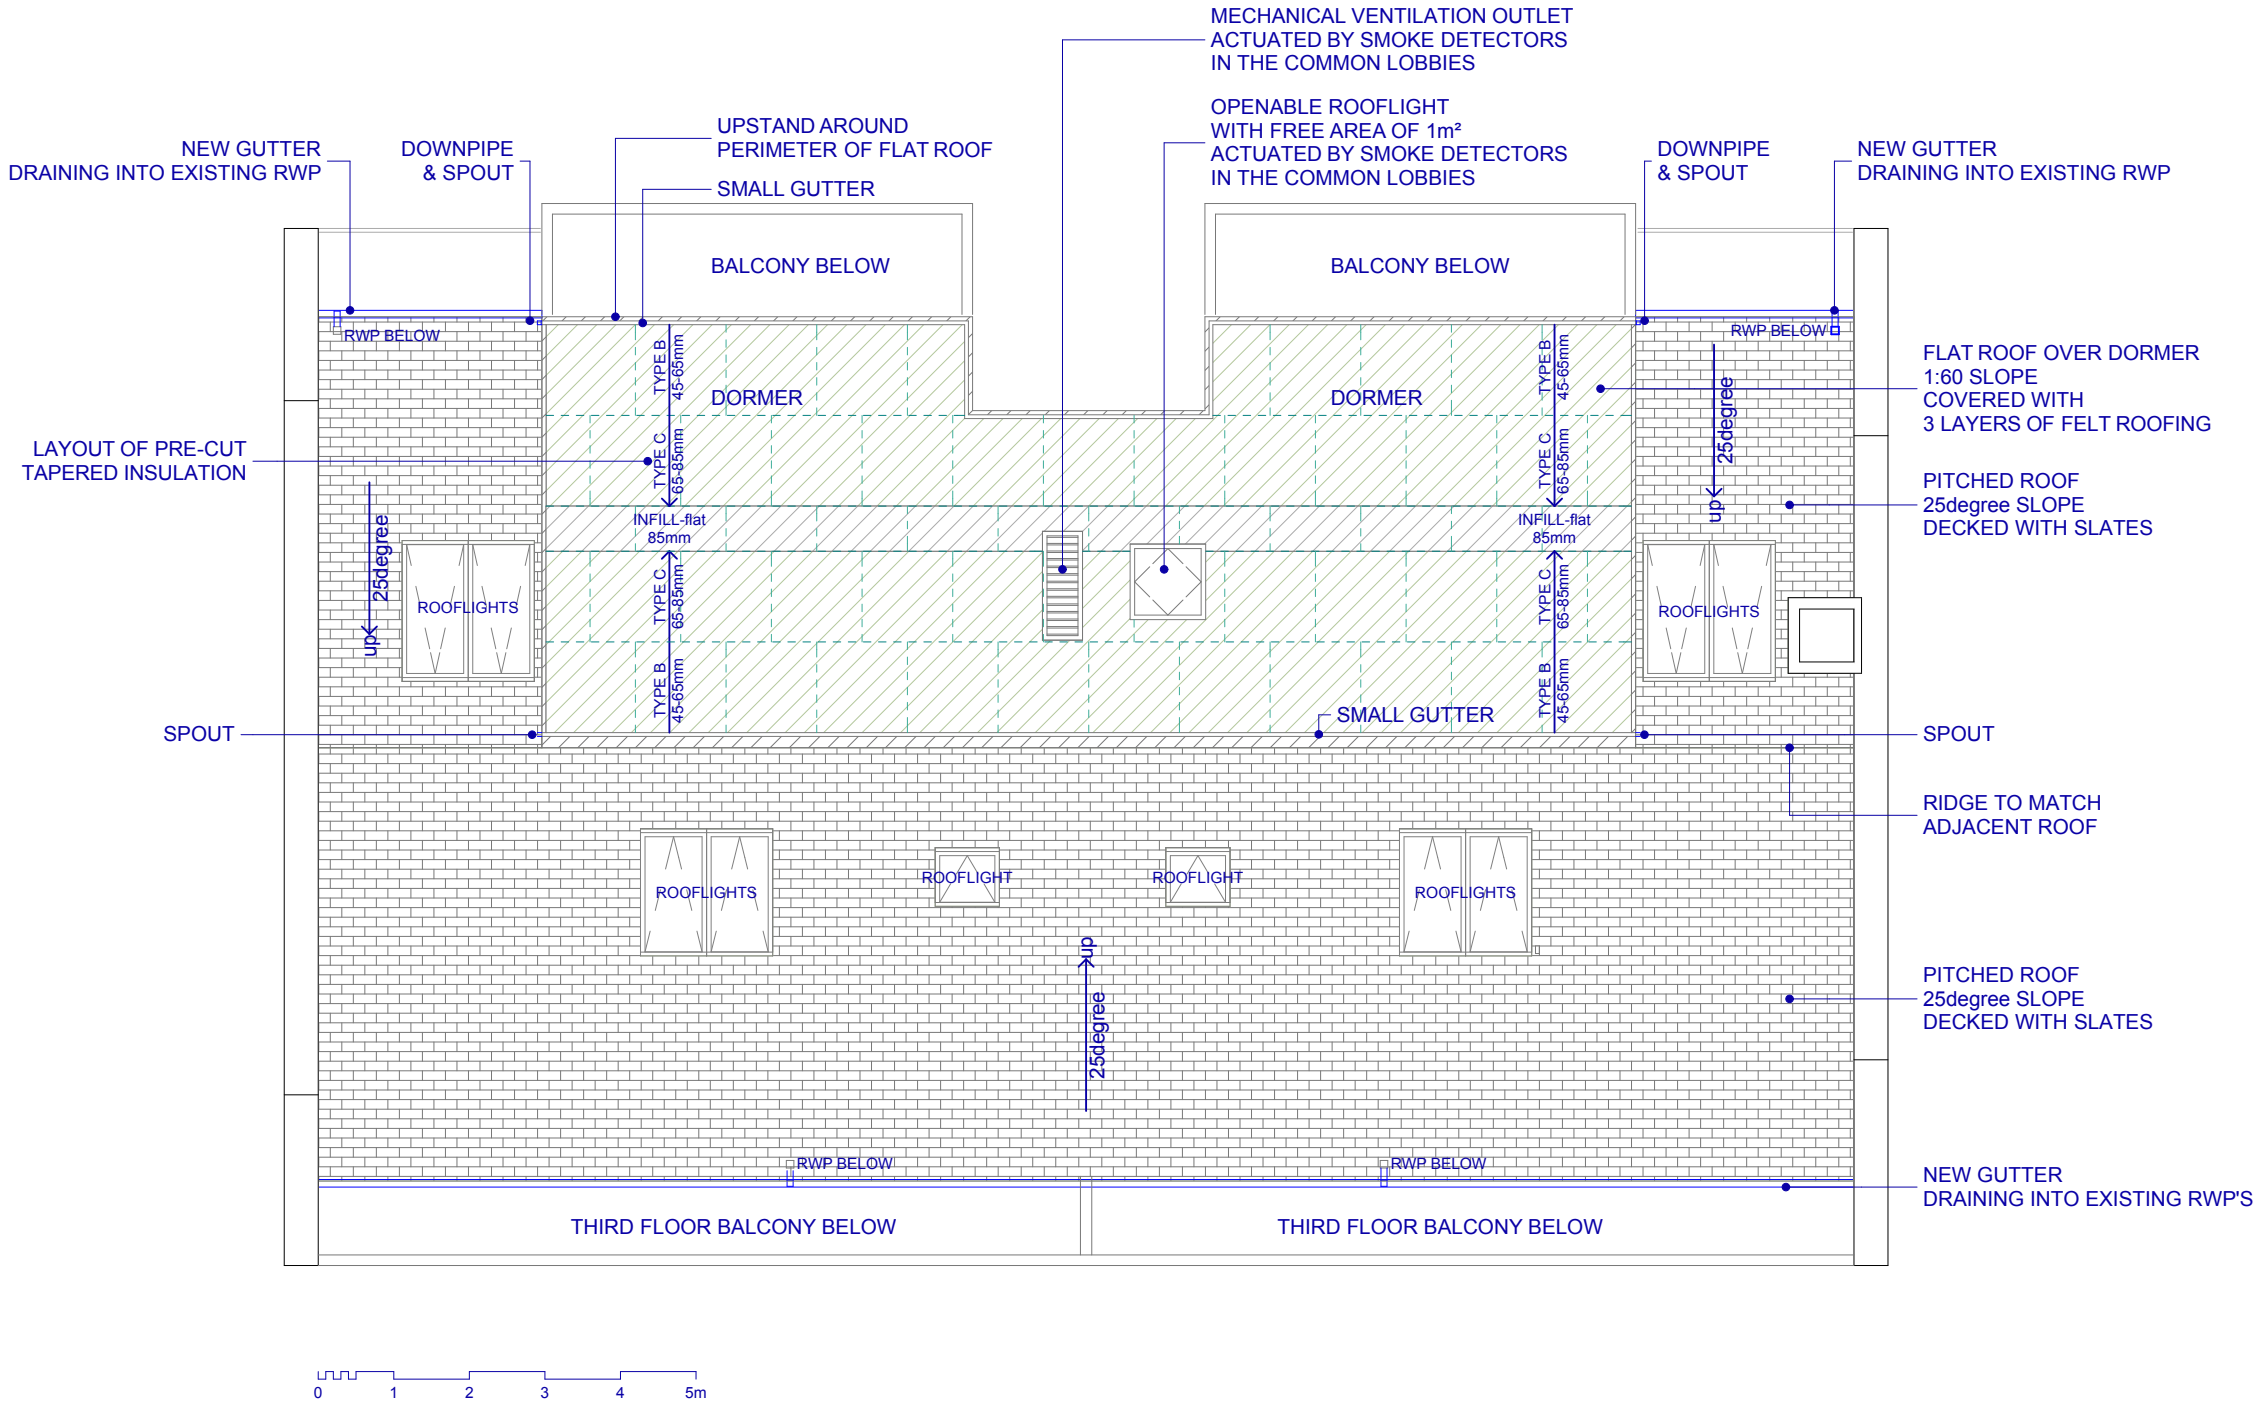

Roof Plan as Proposed