



PROPOSED SOUTH ELEVATION
SCALE 1:200

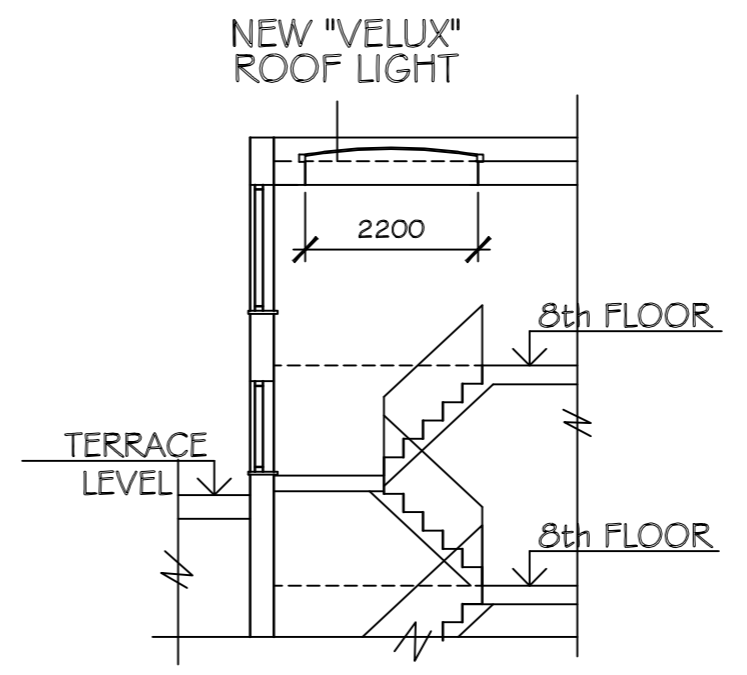

SECTION A-A SCALE 1:100

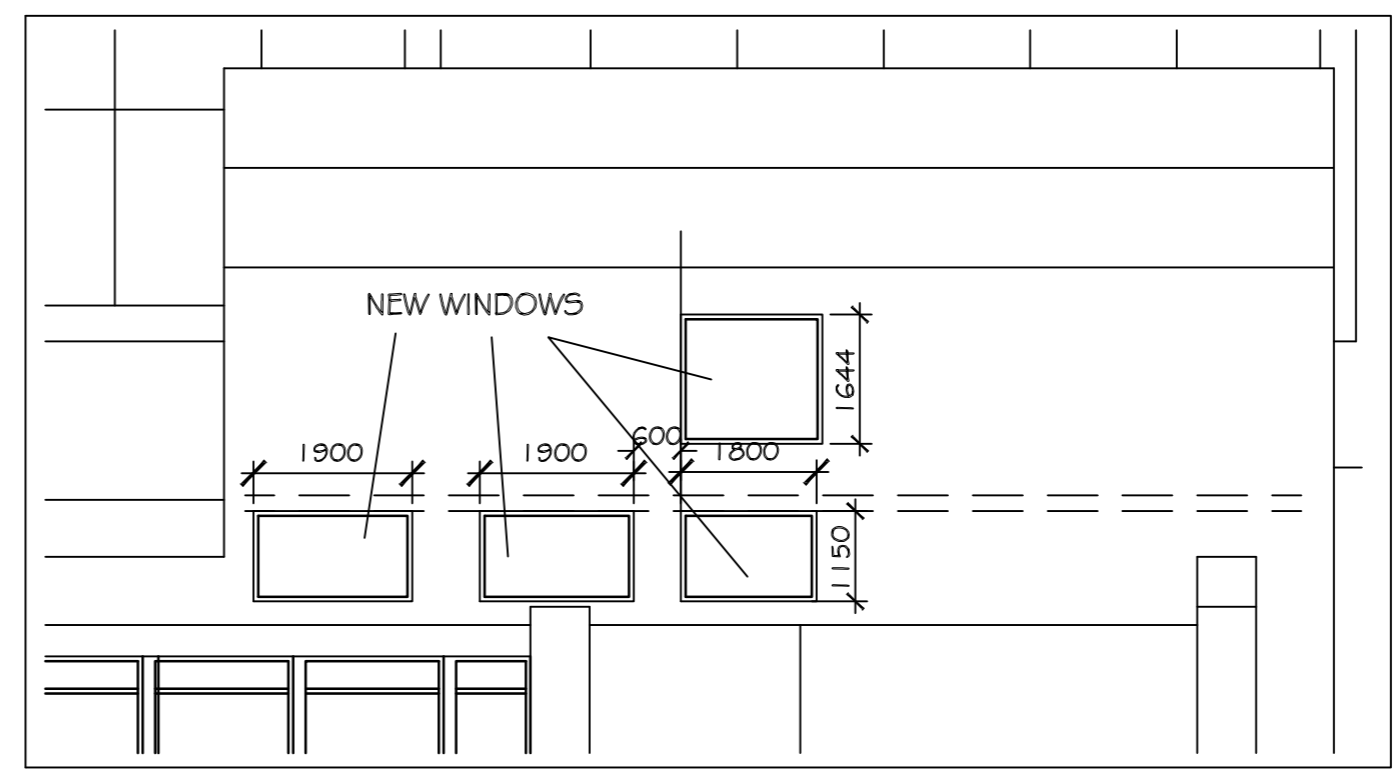

PART ELEVATION/WINDOWS DIMENSIONS

P Rev 31.07.15 Planning Issue
Date Note

Services

Structures

Client

Mr + Mrs Wadhvani

Project title
18 Visage Apartments

NW3 3NW

Drawing Title

Proposed Elevations

Scale @ A3
SCALE 1:200 AT A3

Project No. 282	Drawing no. 101	Revision P
--------------------	--------------------	---------------

Status PLANNING	Date of Issue 31.07.15
--------------------	---------------------------



Clive Sall Architecture Ltd.

2 Providence Yard
Ezra Street
London E2 7RJ