

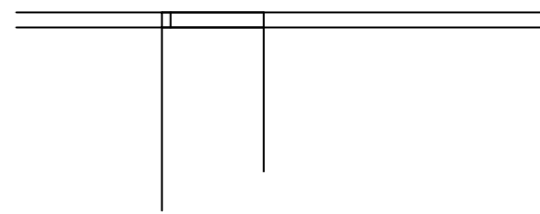



7th Floor

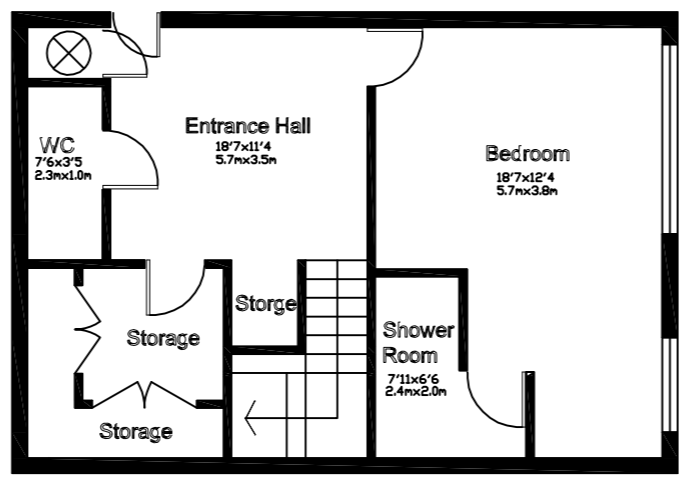

SECTION A-A

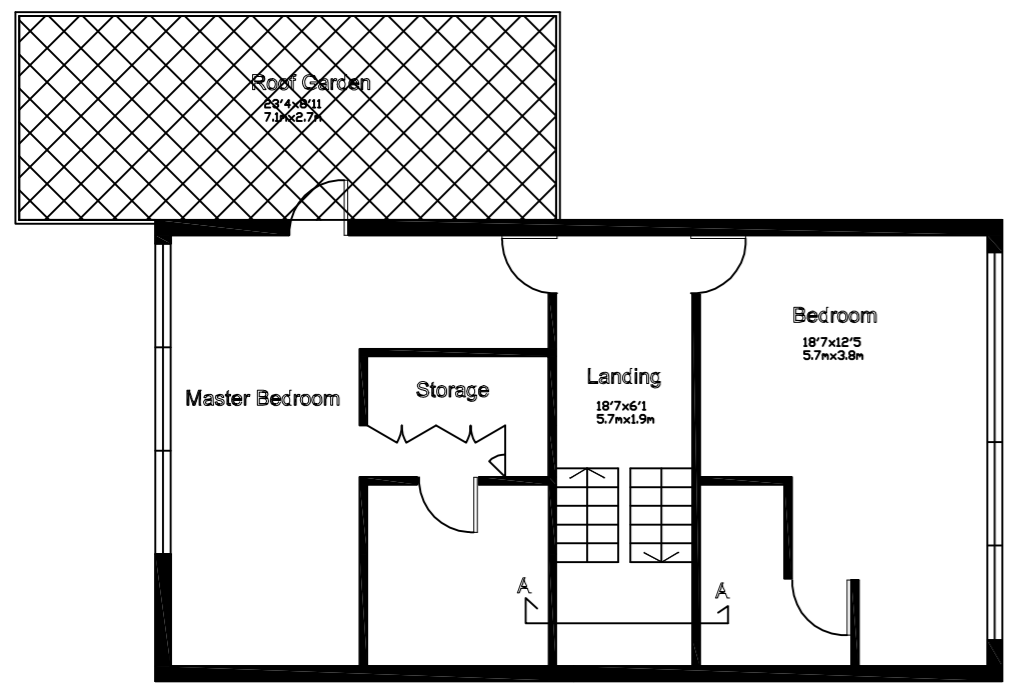

8th Floor

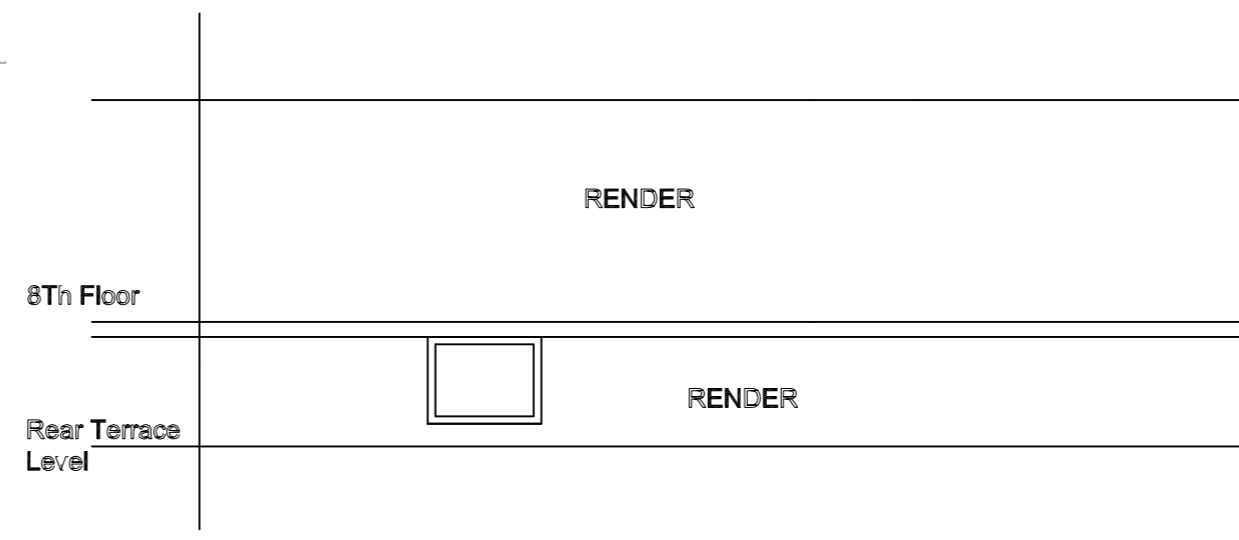

REAR ELEVATION

P	31.07.15	Planning Issue
Rev	Date	Note

Services

Structures

Client

Mr + Mrs Wadhvani

Project title  
18 Visage Apartments

NW3 3NW  
Drawing Title

Existing Plans

Scale @ A3

SCALE 1:200 AT A3

Project No.	Drawing no.	Revision
282	103	P

Status	Date of Issue
PLANNING	31.07.15



Clive Sall Architecture Ltd.

2 Providence Yard  
Ezra Street  
London E2 7RJ