



Tottenham Court Road elevation
Scale 1:100

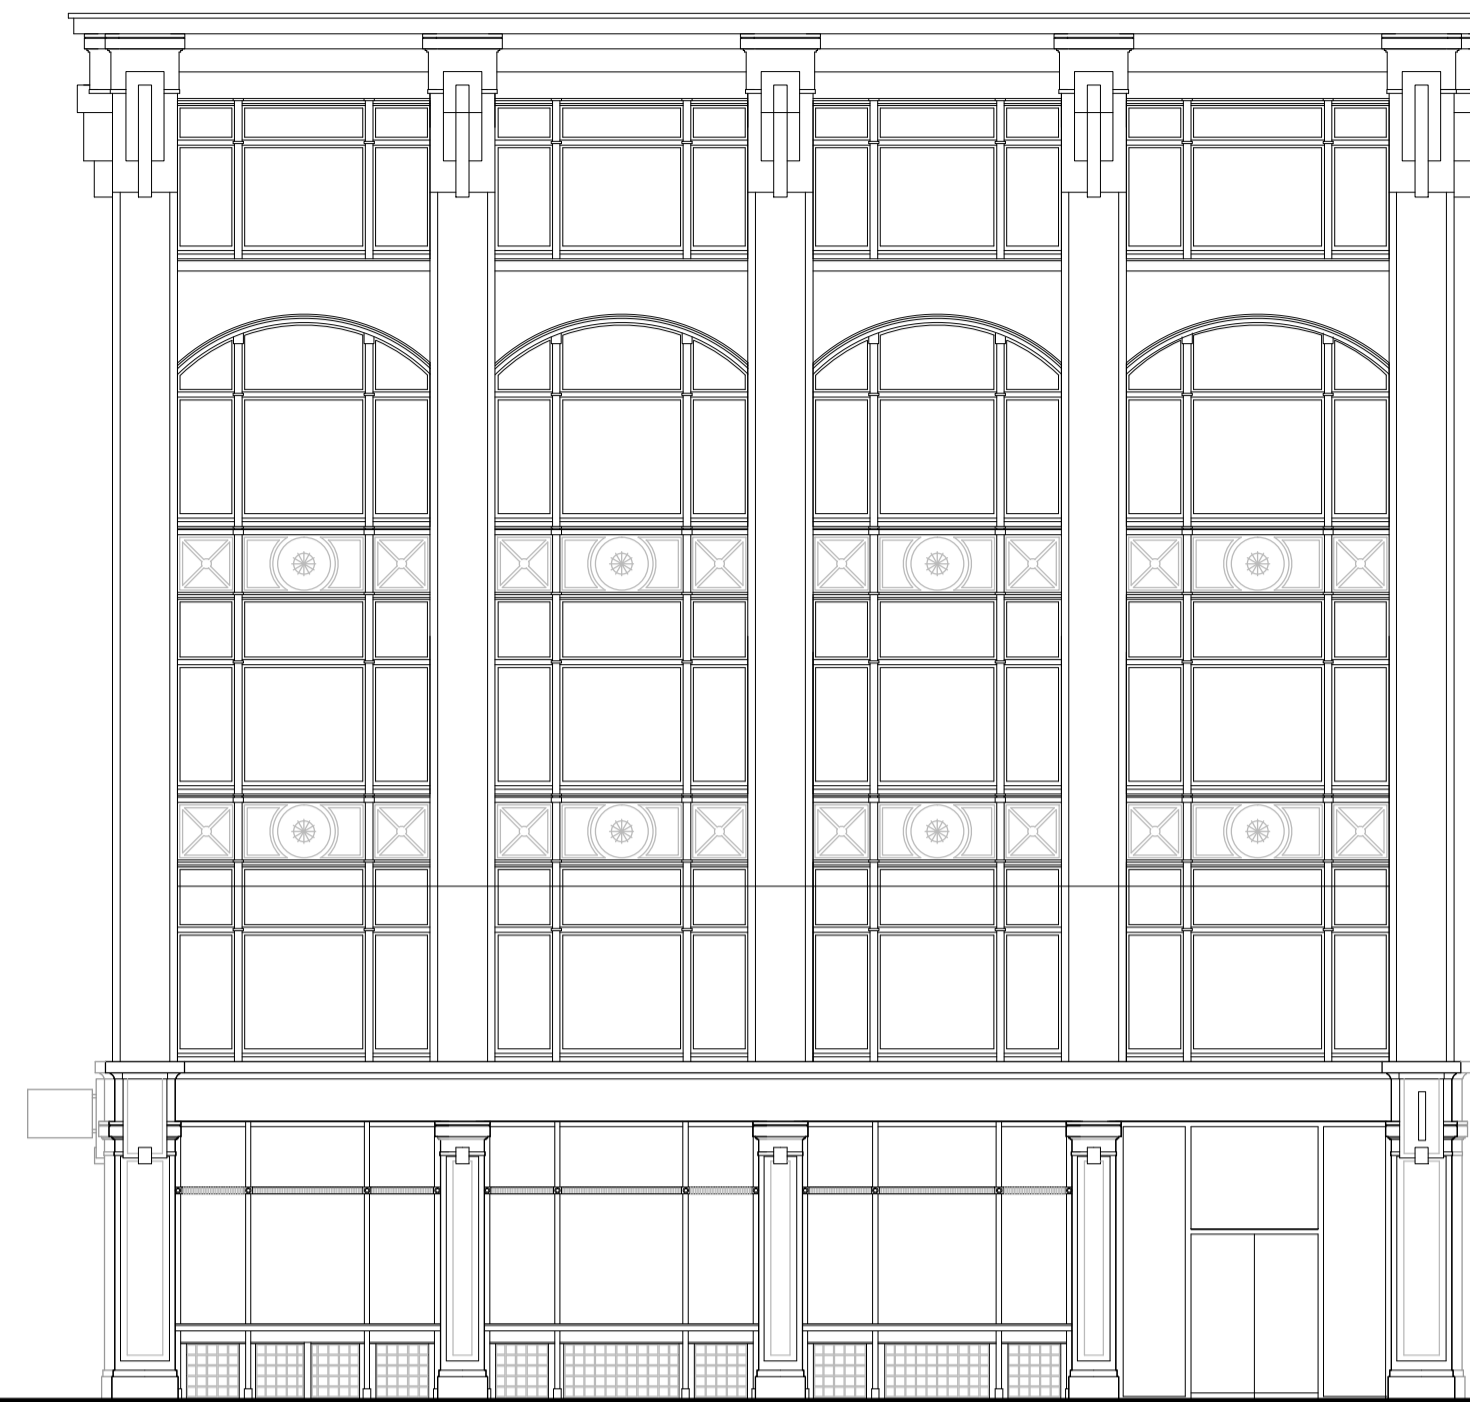


Chenies Street elevation
Scale 1:100




North Crescent elevation
Scale 1:100

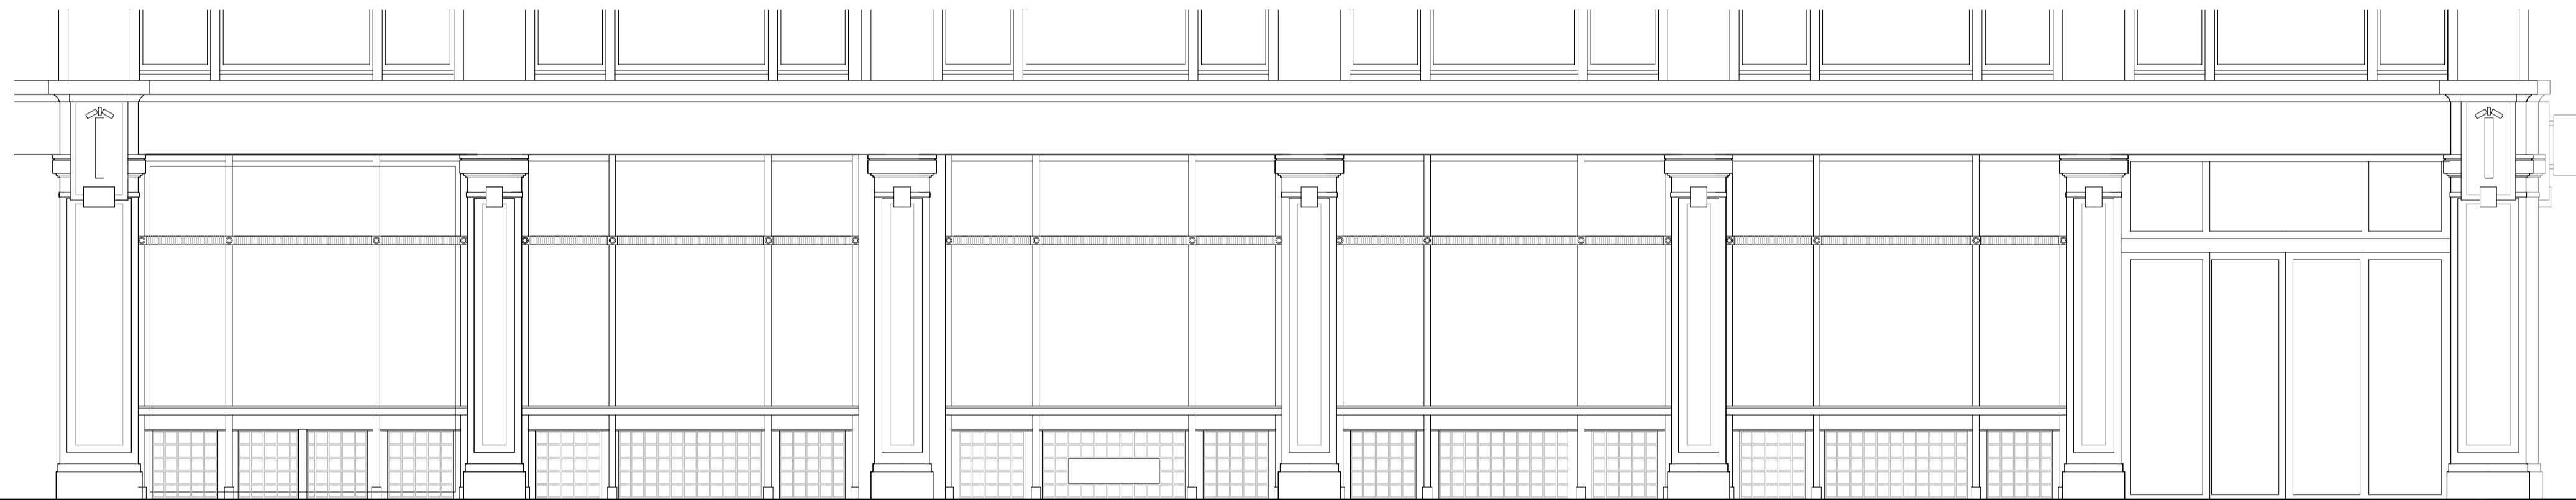

Tottenham Court Road Shopfront elevation
Scale 1:50

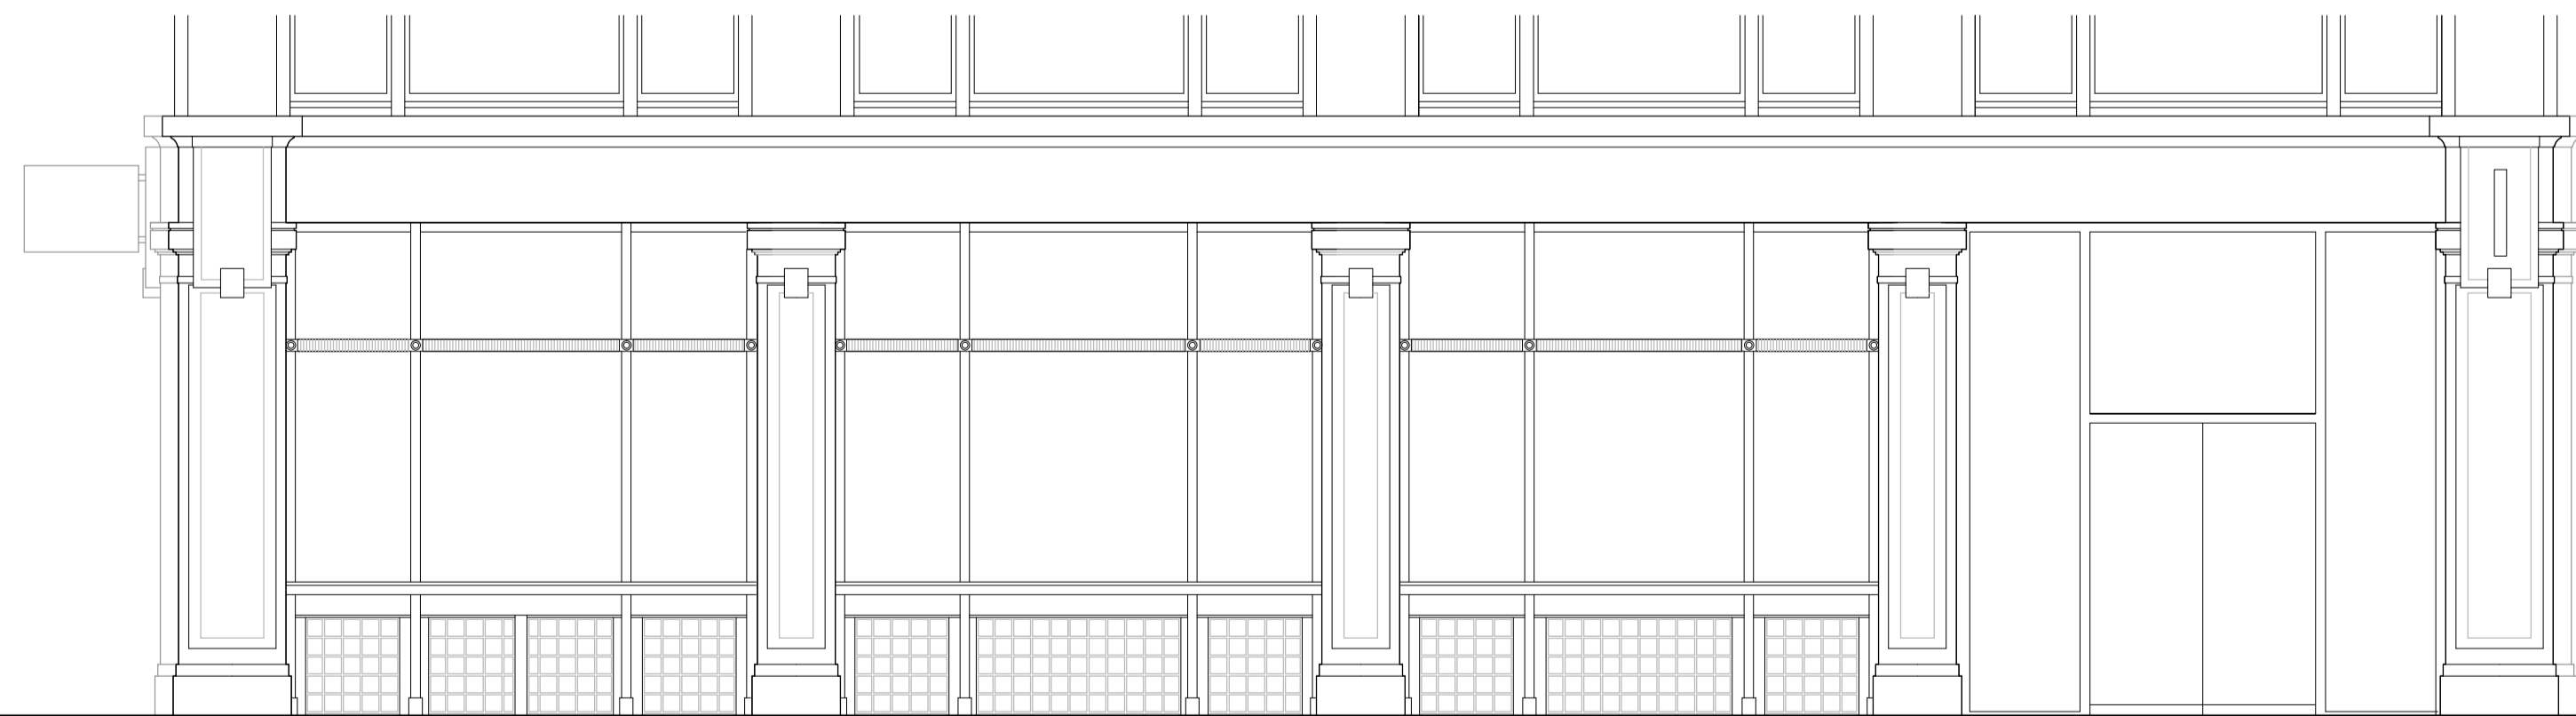

Chenies Street Shopfront elevation
Scale 1:50

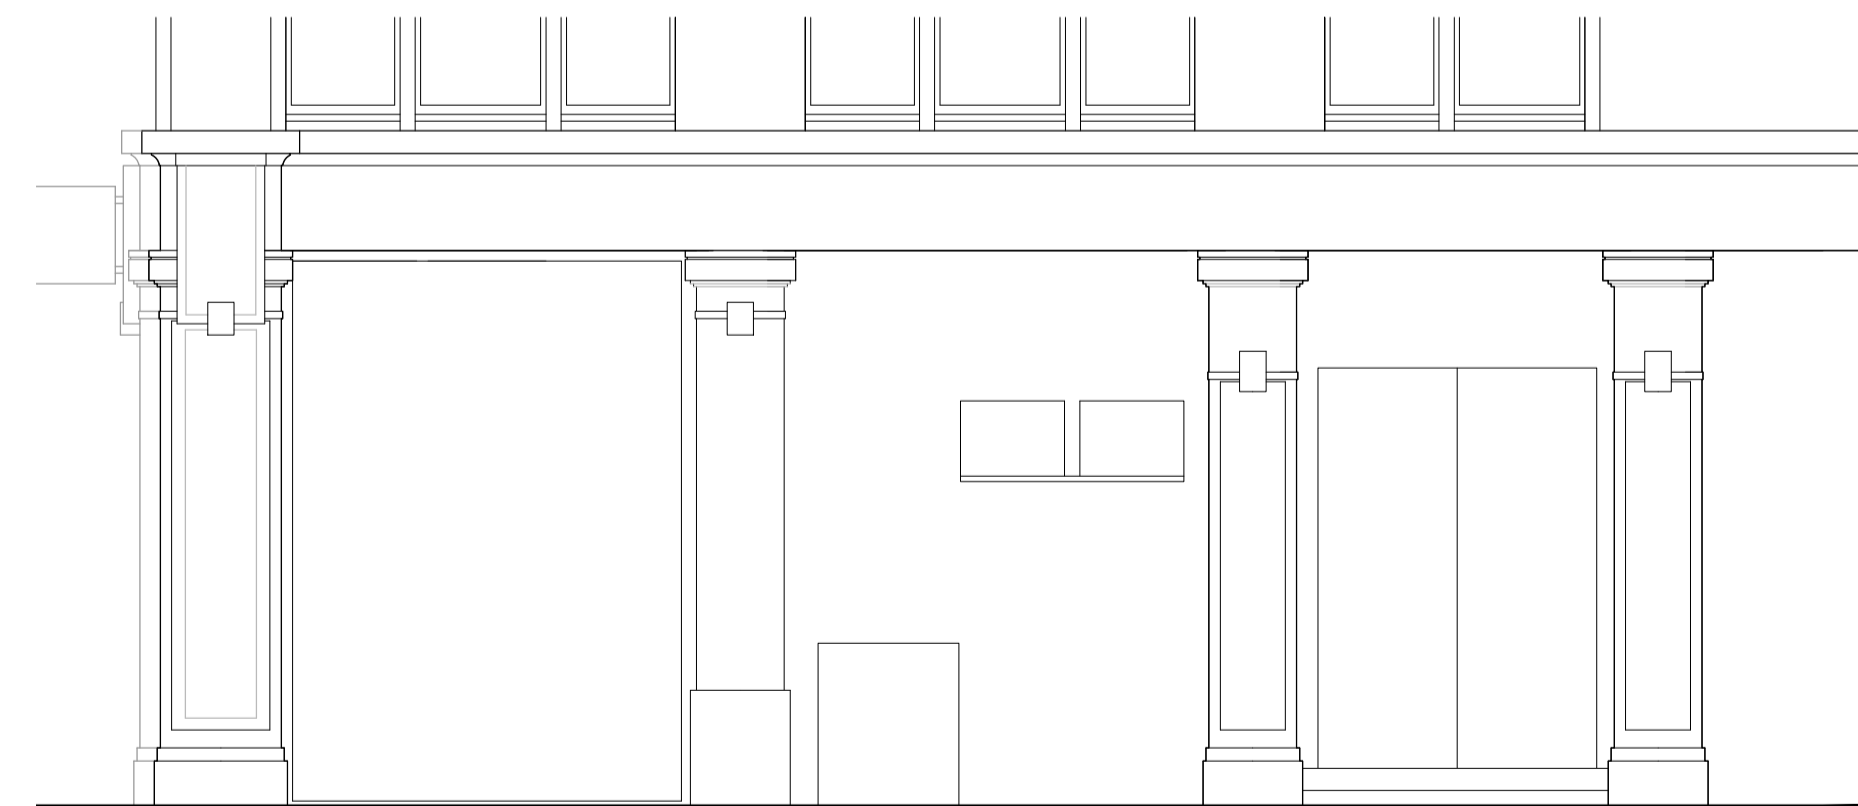

North Crescent Shopfront elevation
Scale 1:50

PROJECT:
Lombok
Tottenham Court Rd
TITLE:
Existing Elevations

SCALE: varies DATE: April 2013 DRAWN BY: ams
DRAWING NUMBER: 2886 - 070 REVISION:

Franklin^{design}
associates

The Coach House, 26 Kings Parade Mews
Clifton, Bristol, BS8 2RE
0117 946 6299
design@fda-bristol.co.uk
www.fda-bristol.co.uk