



FRONT ELEVATION

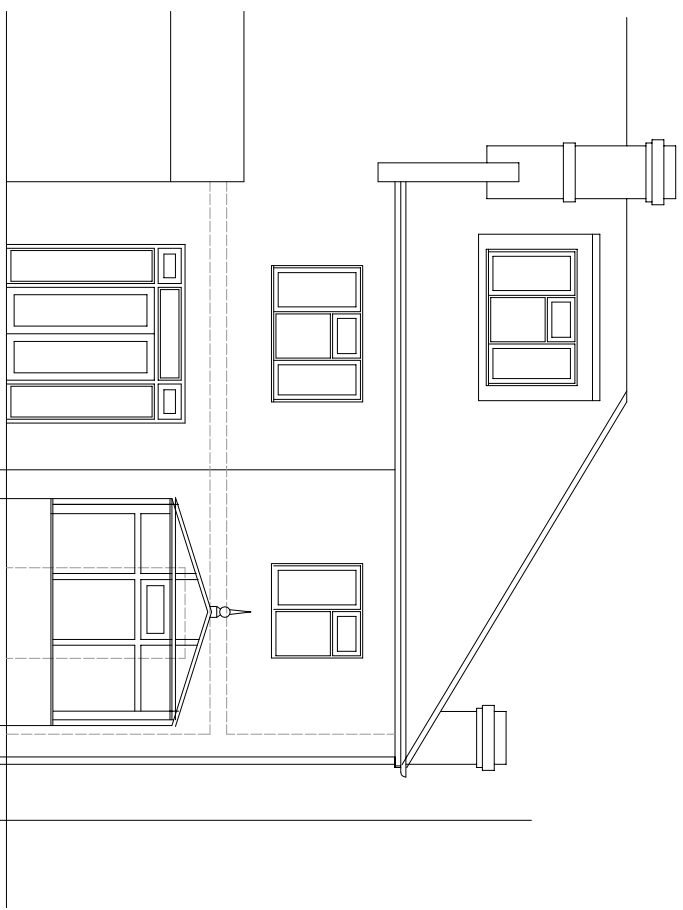

REAR ELEVATION

 

Yiannis Pareas Chartered Architects  
82 Mill Lane  
London NW6 1NL  
Tel 020 7431 5022 fax 020 7435 6571

6 MENELIK ROAD  
LONDON NW6 3RP  
SCALE 1:100

ELEVATIONS  
AS EXISTING  
DRAWING NO 586/3