


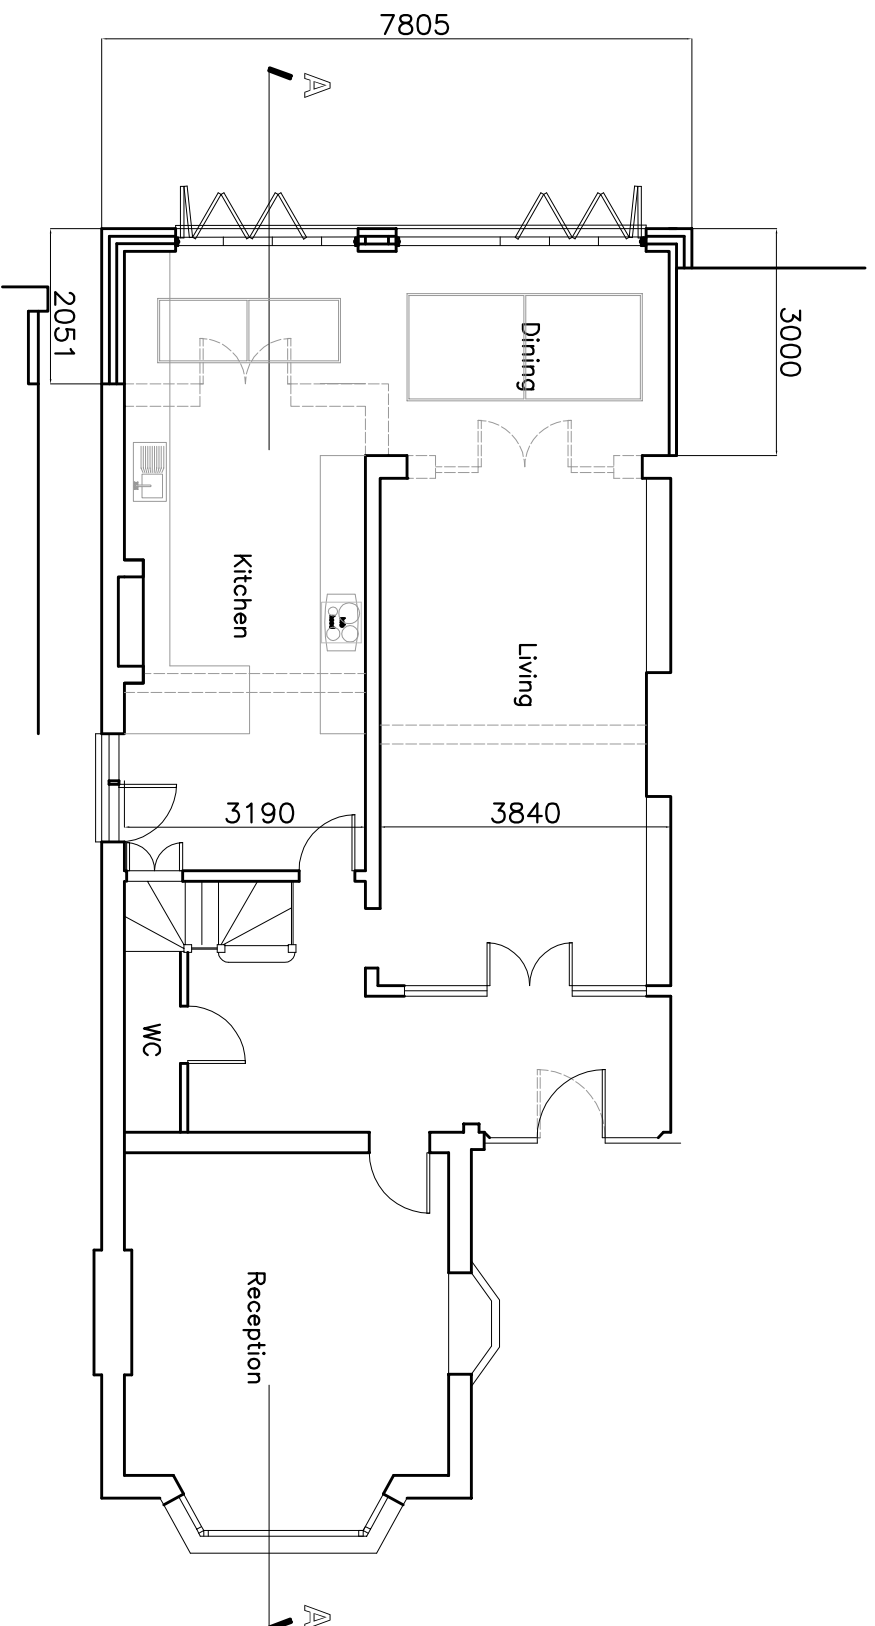

GROUND FLOOR PLAN



A4

Yiannis Pareas Chartered Architects
82 Mill Lane
London NW6 1NL
Tel 020 7431 5022

fax 020 7435 6571

SCALE 1:100

6 MENELIK ROAD
LONDON NW6 3RP

GROUND FLOOR PLAN
AS PROPOSED

DRAWING NO 586/4