


FRONT ELEVATION

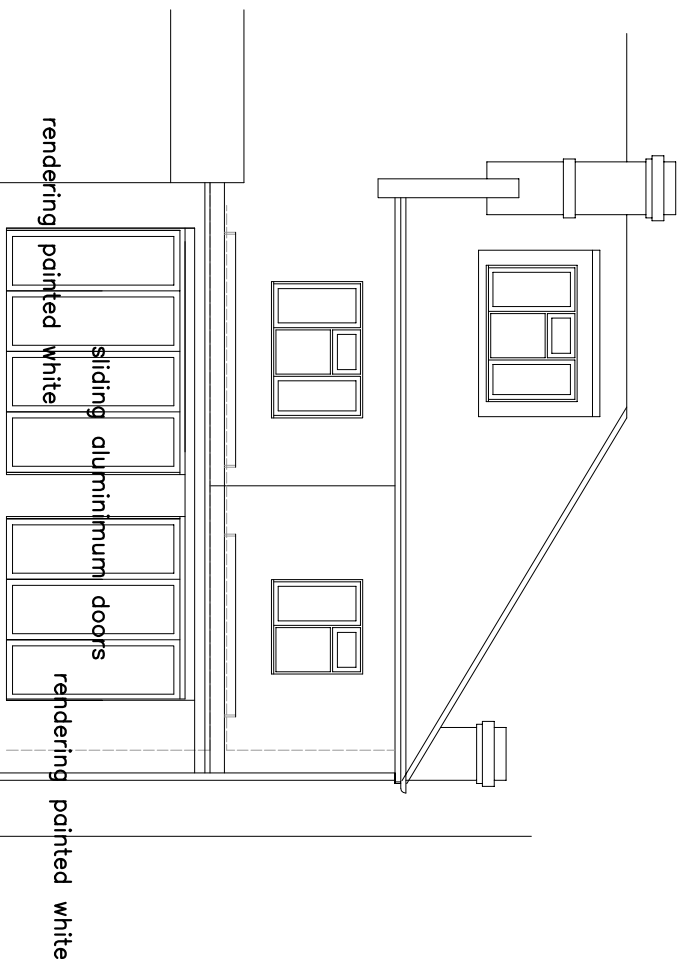

REAR ELEVATION

0 0.5 1 1.5 2 2.5 3 3.5 4 A4

Yiannis Pareas Chartered Architects
 82 Mill Lane
 London NW6 1NL
 Tel 020 7431 5022 fax 020 7435 6571

6 MENELIK ROAD
 LONDON NW6 3RP
 SCALE 1:100

ELEVATIONS
 AS PROPOSED
 DRAWING NO 586/6