


SOUTHERN ENTRANCE SOUTH ELEVATION


01 597-19344

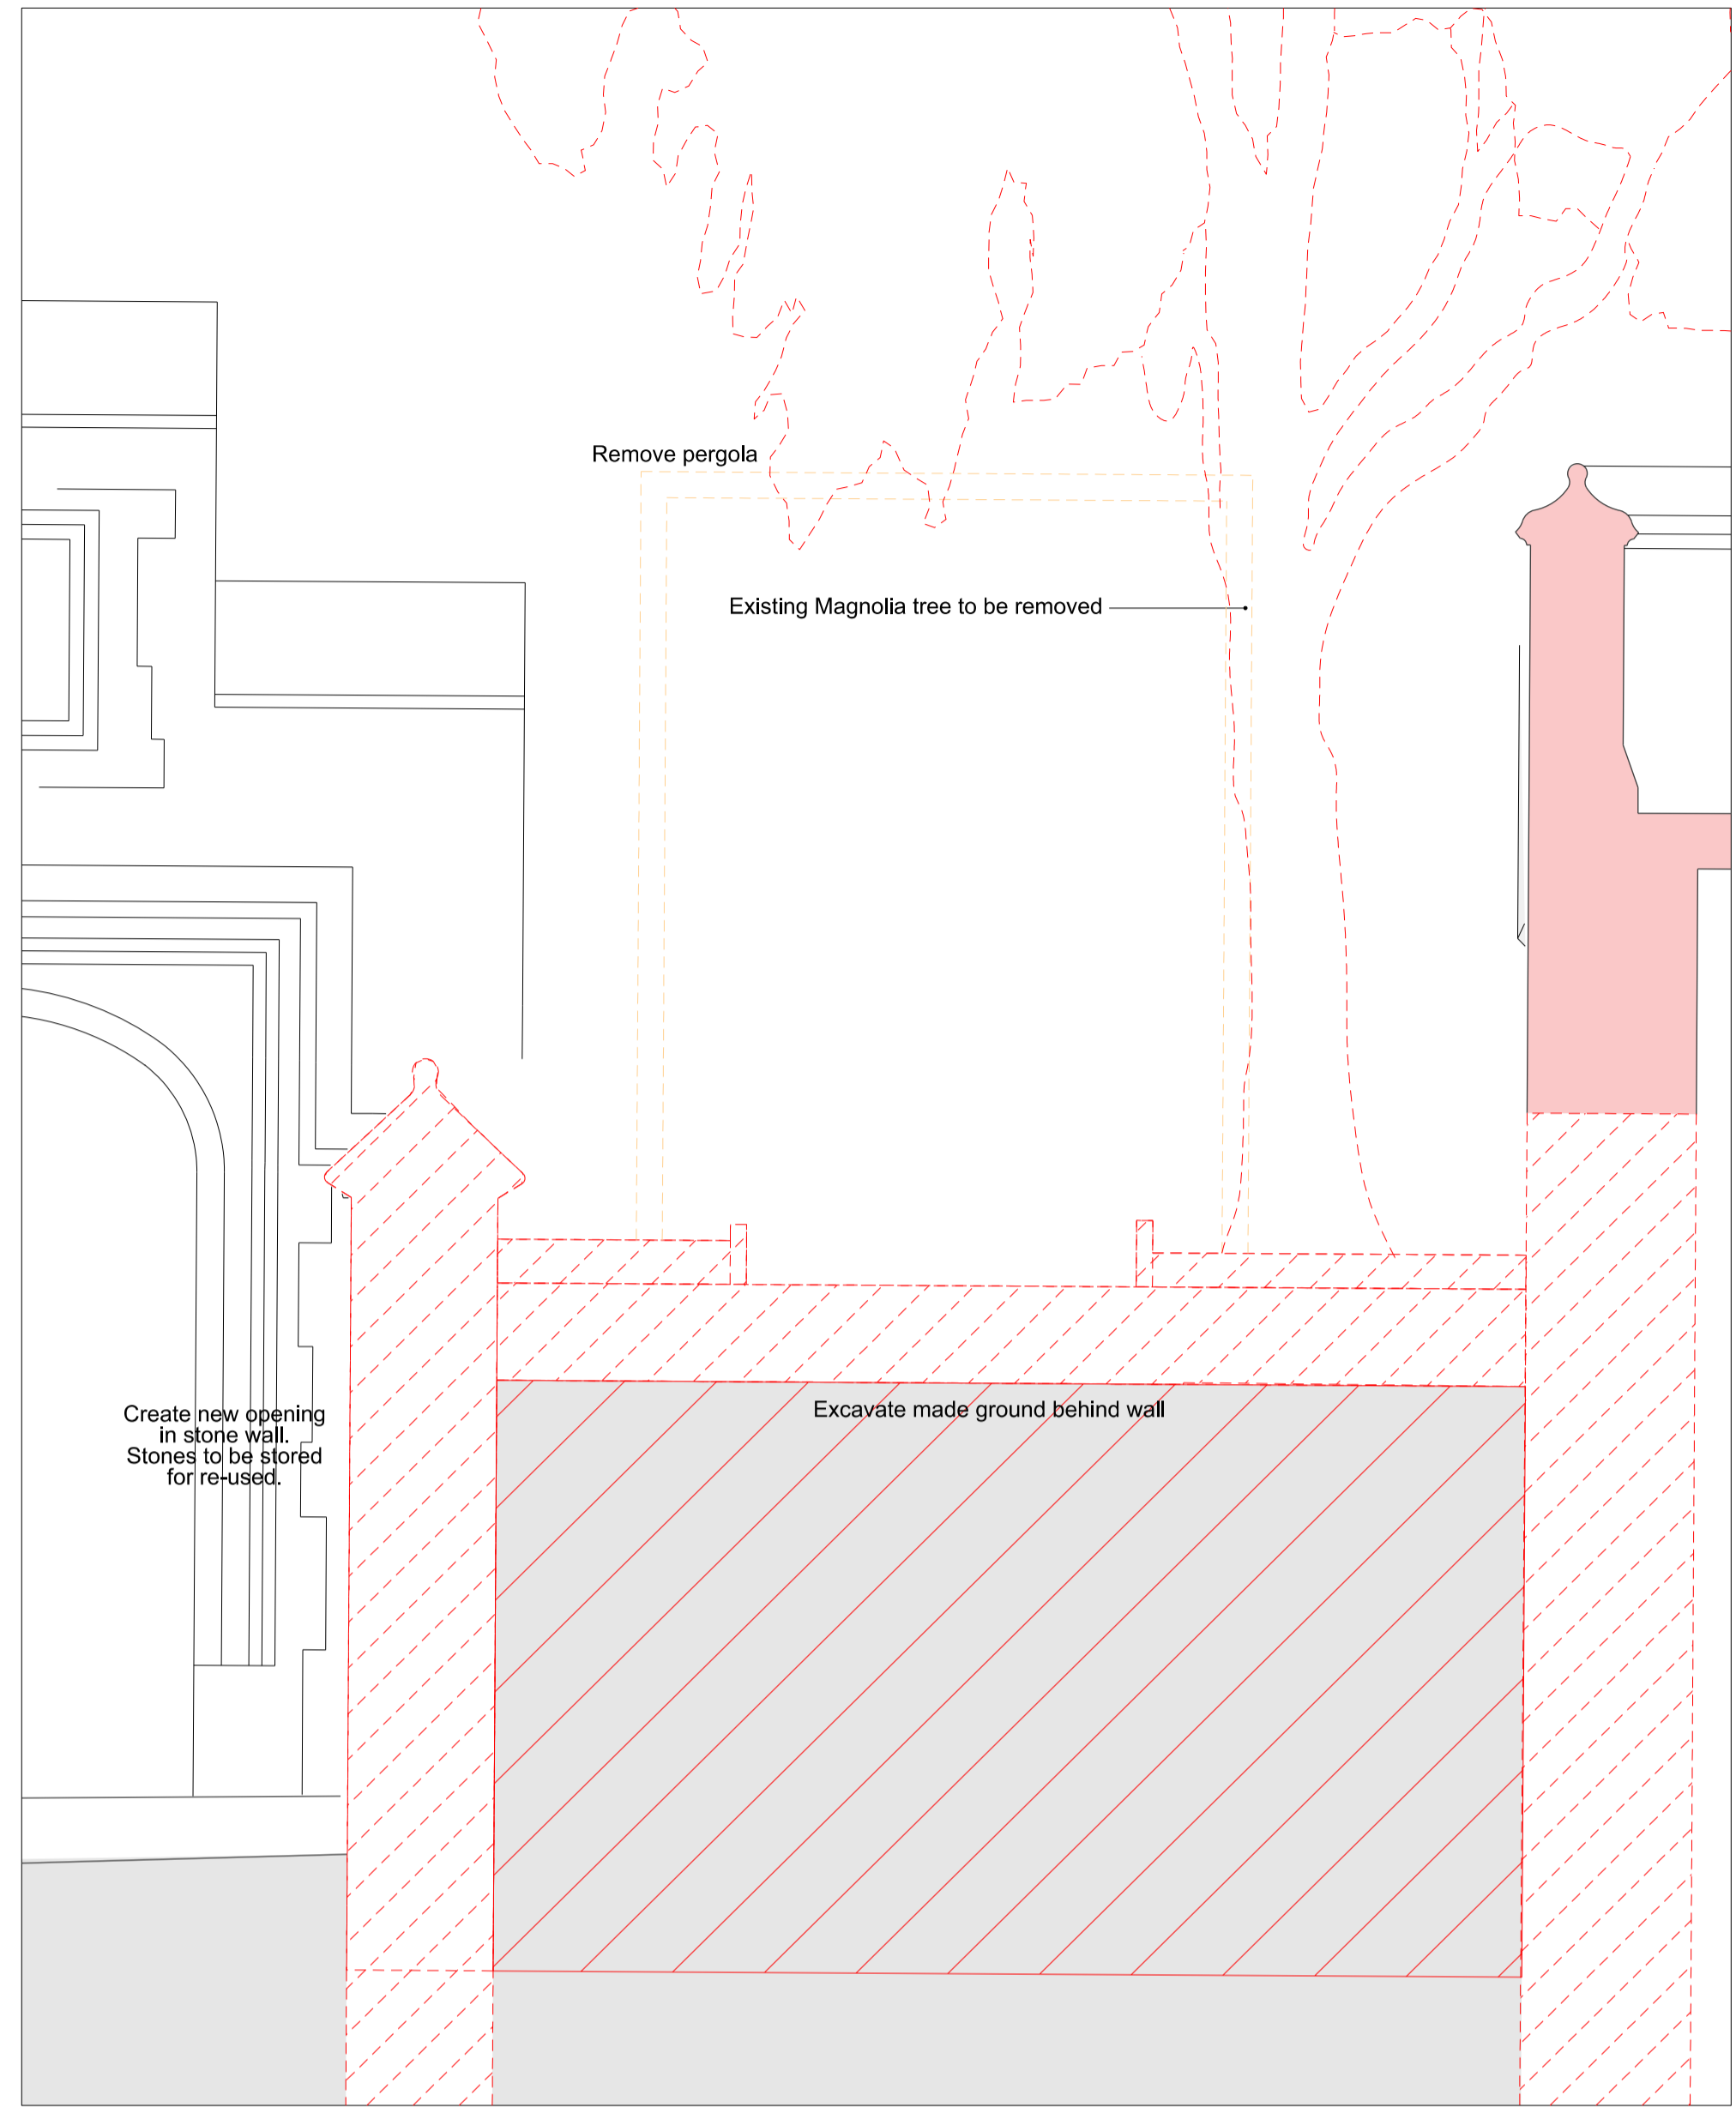

SOUTHERN ENTRANCE SECTION H-H

02 597-19344



- NOTES
DO NOT SCALE FROM THIS DRAWING.
CONTRACTOR TO CHECK ALL DIMENSIONS ON SITE.
ANY DISCREPANCIES TO BE REPORTED TO THE ARCHITECT IMMEDIATELY.
- COPYRIGHT RICK MATHER ARCHITECTS LLP ©
Text
- Existing Walls
 - Demolition
 - Demolition of slab/excavation
 - Soft Strip/ Removal of Finishes
 - Accompanying Planning Applications

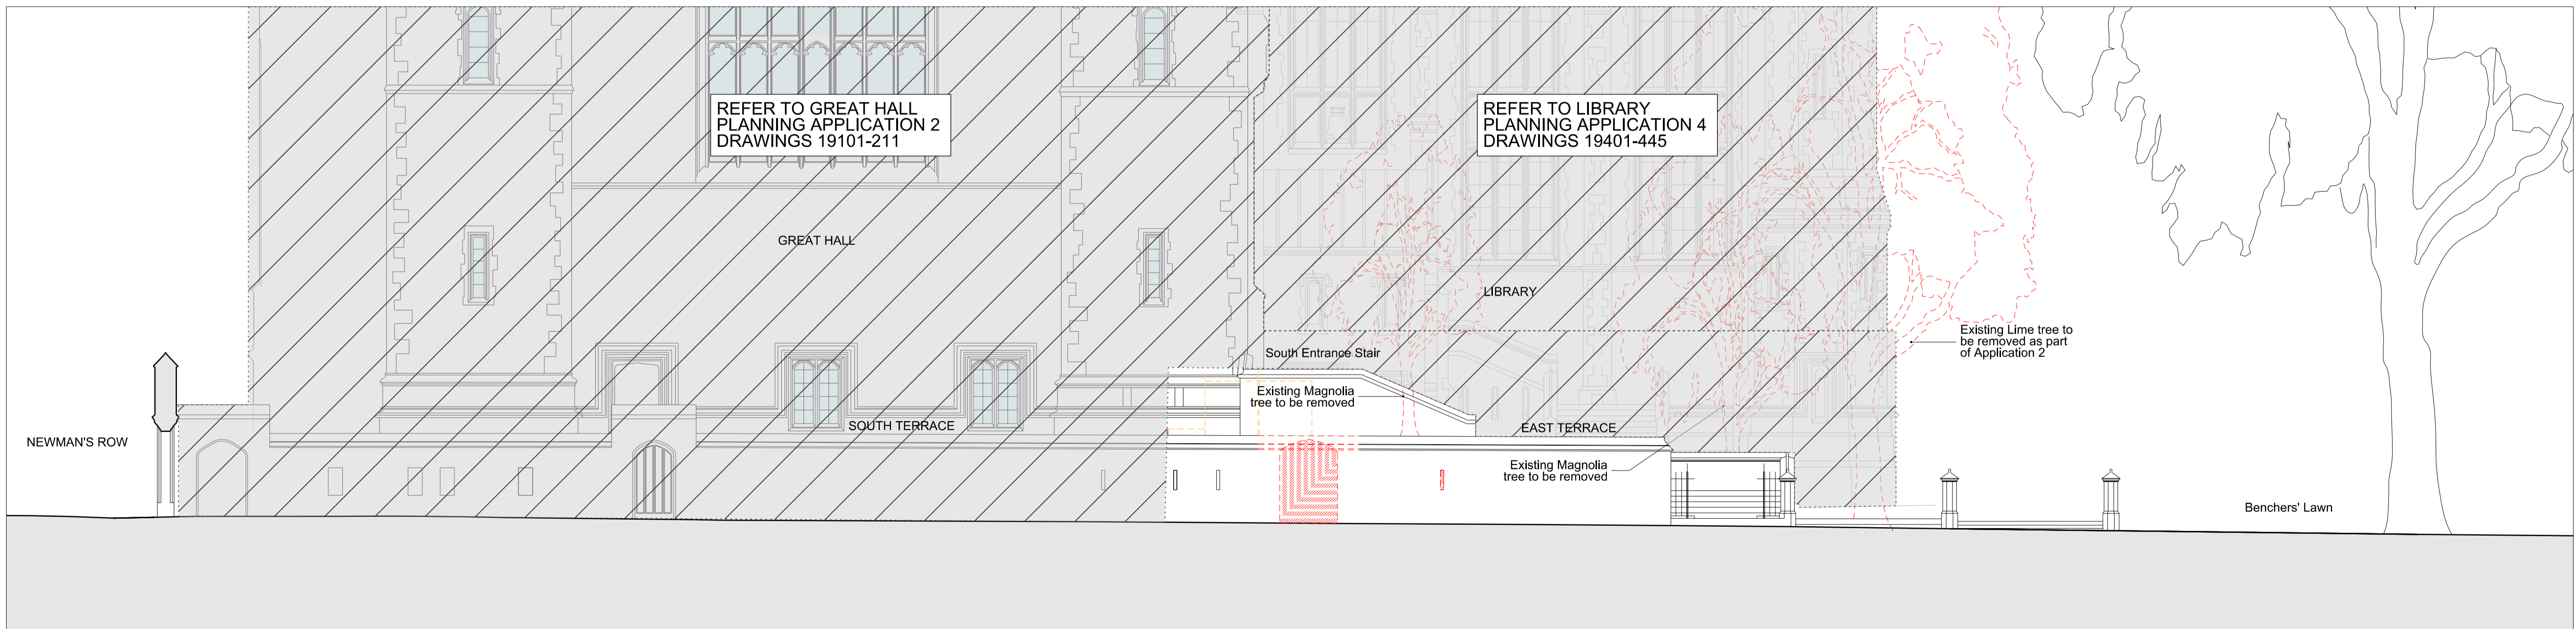

SOUTHERN ENTRANCE SOUTH ELEVATION - SCALE 1:100

03 597-19344

REVISIONS		
PL1	28.07.15	PLANNING & LISTED BUILDING CONSENT
REV	DATE	DESCRIPTION

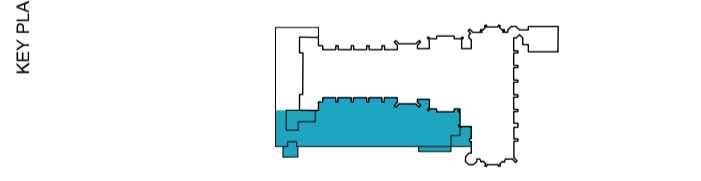 



STATUS
PLANNING

RICK MATHER ARCHITECTS ©
123 Gordon Way Street London N81 7JH
T: 020 7248 1121 F: 020 7248 1122
RMA@rickmather.com www.rickmather.com

JOB
**THE HONOURABLE SOCIETY OF LINCOLN'S INN
GREAT HALL AND LIBRARY**

TITLE
**EXISTING EAST TERRACE
SOUTHERN ENTRANCE DOOR
WITH PROPOSED DEMOLITION**

DRAWN	WA	JOB #	DRG #	REV	
		597	19344	PL1	
CHECKED	TP	SCALE@A1	SCALE@A3	DATE	REV/DATE
		1:20	A1	May 15'	28.07.15
		1:40	A3		

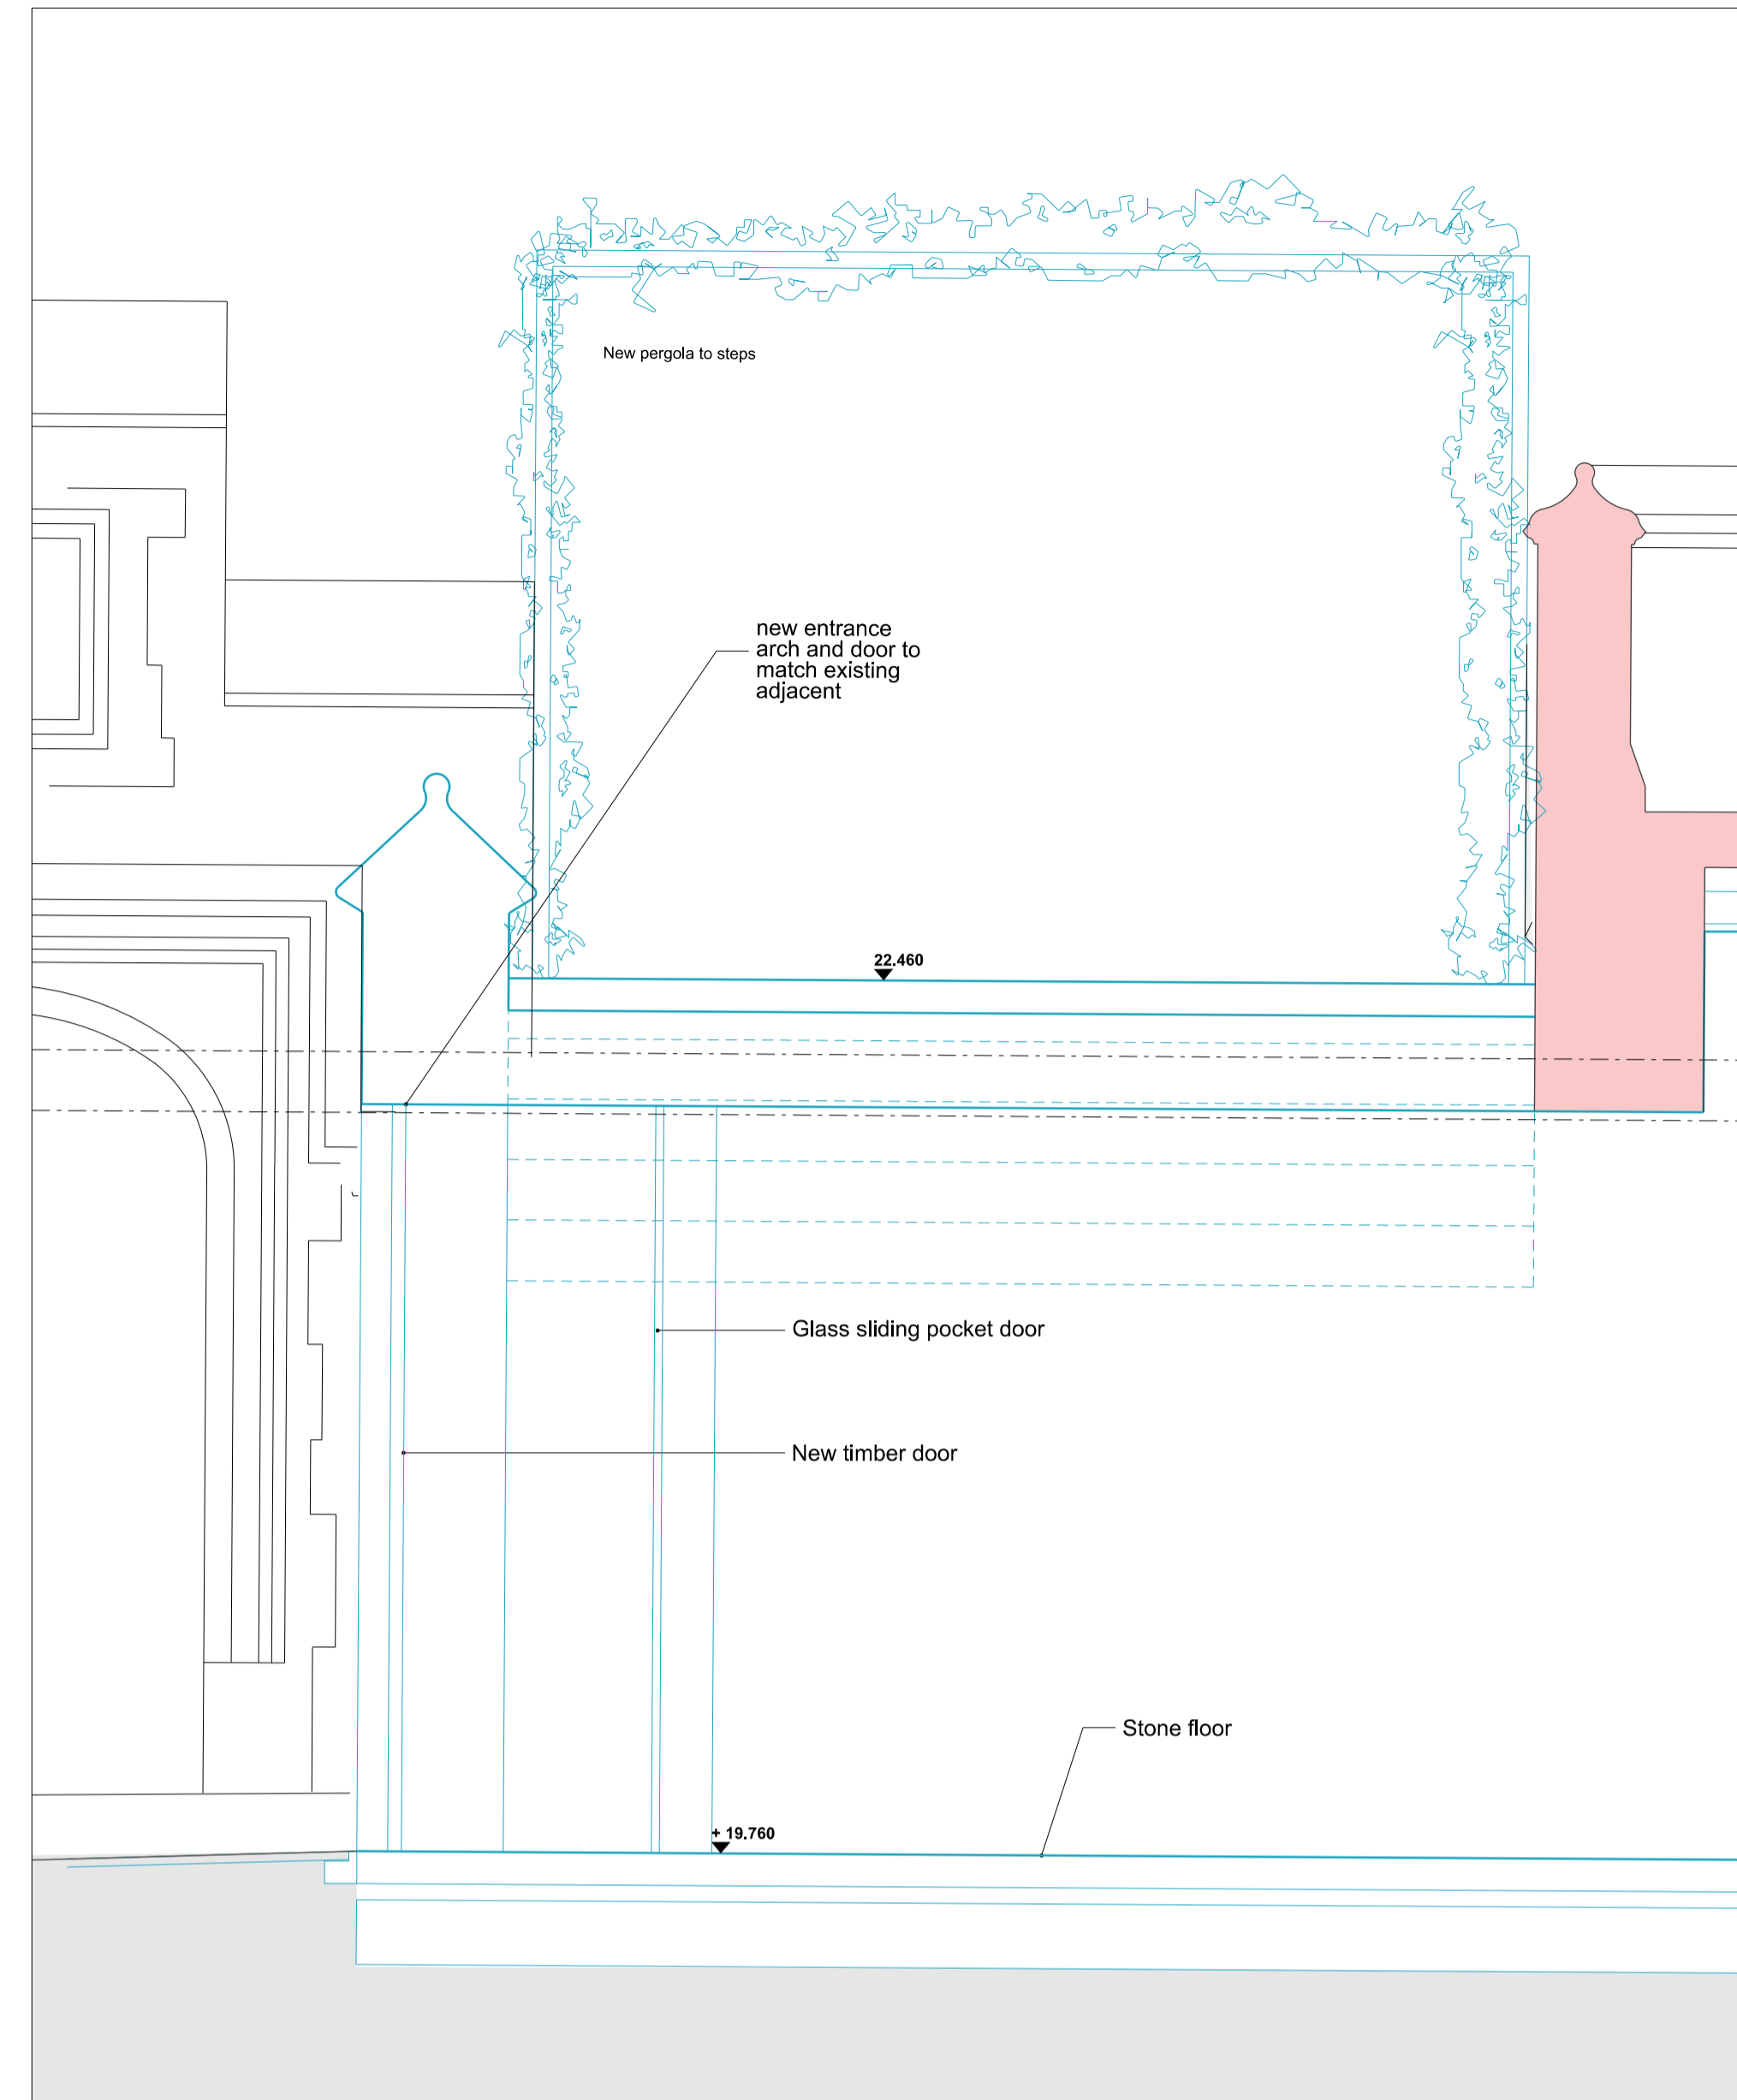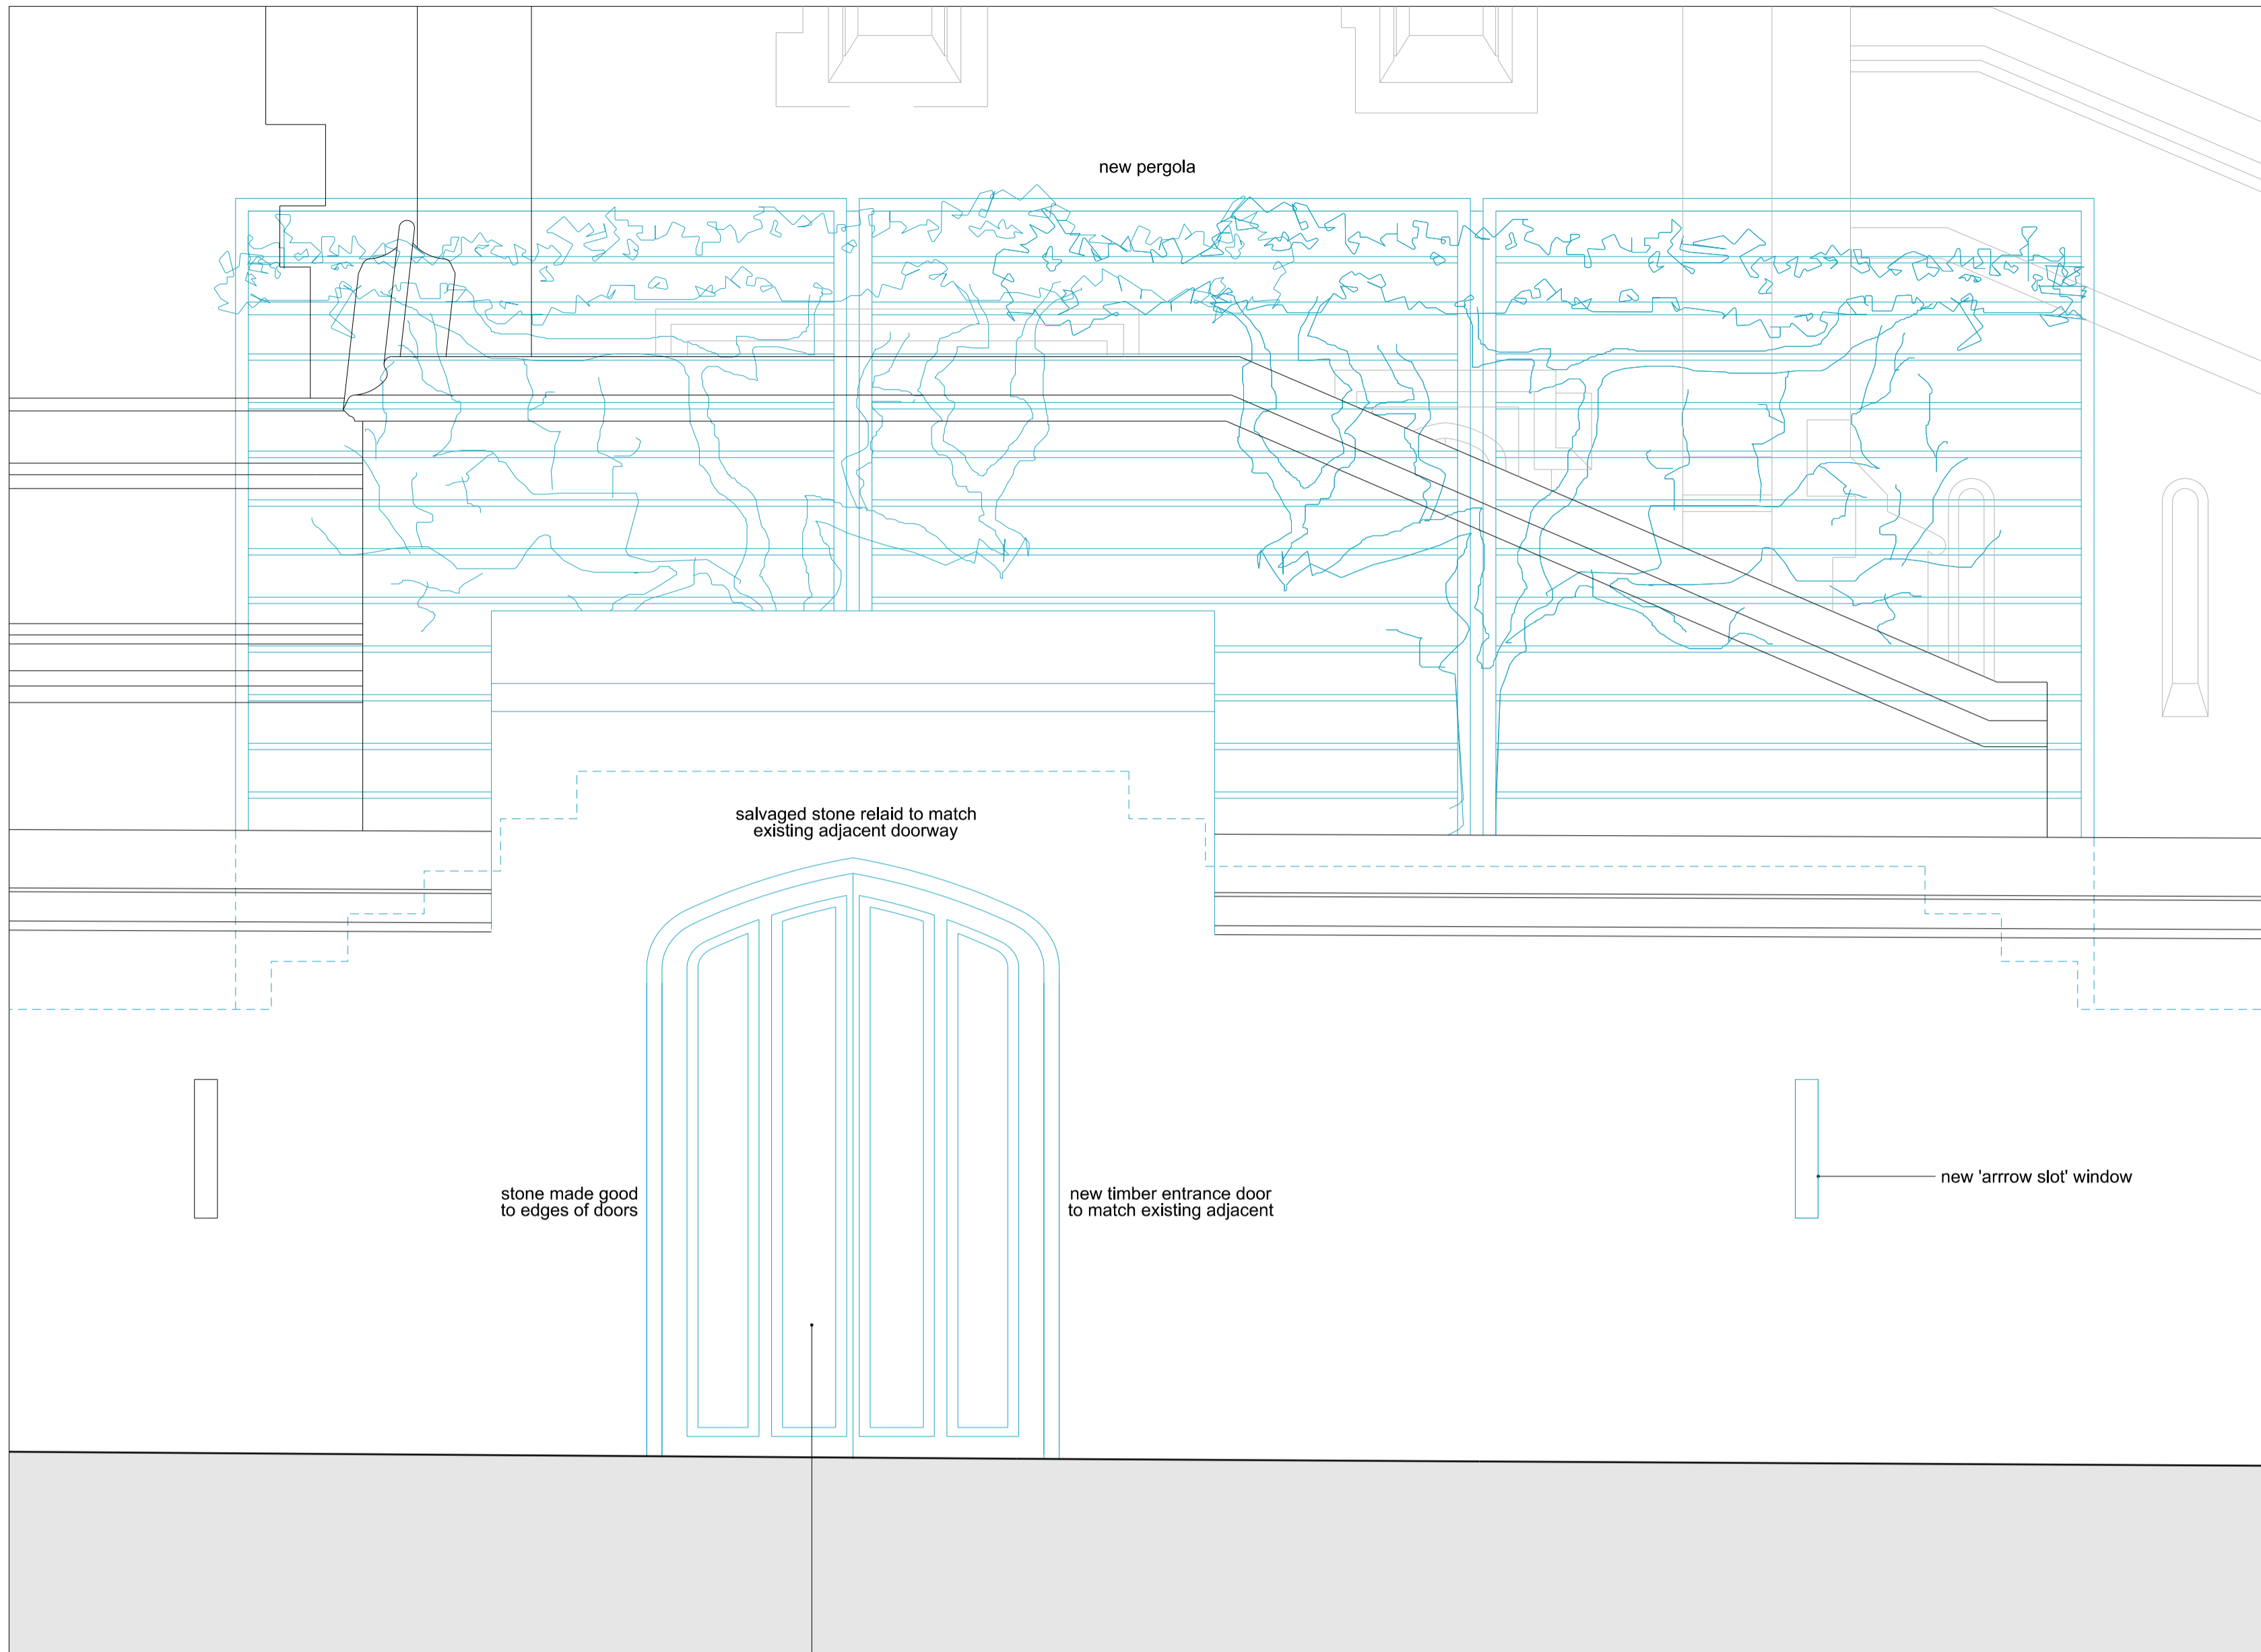


NOTES
DO NOT SCALE FROM THIS DRAWING.
CONTRACTOR TO CHECK ALL DIMENSIONS ON SITE.
ANY DISCREPANCIES TO BE REPORTED TO THE ARCHITECT IMMEDIATELY.

COPYRIGHT RICK MATHER ARCHITECTS LLP ©
Text

Existing Walls
Proposed Works
Accompanying planning applications

SOUTHERN ENTRANCE SOUTH ELEVATION
01 597-19345

SOUTHERN ENTRANCE SECTION
02 597-19345

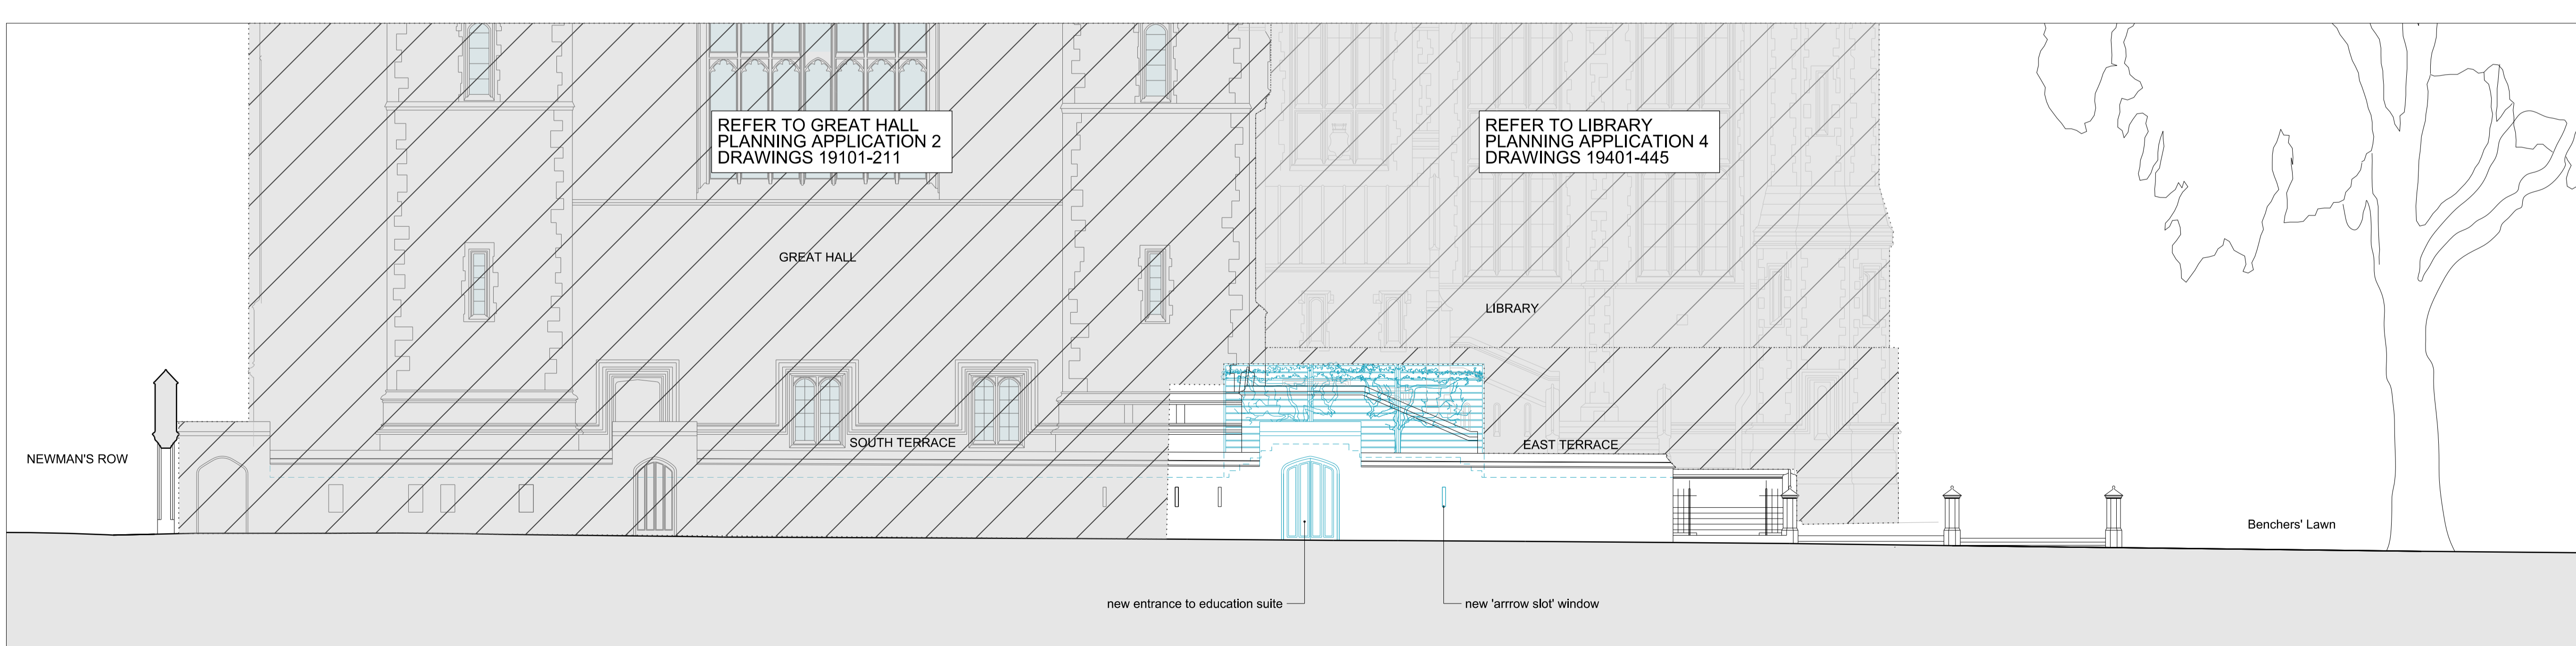

REVISIONS
PL1 28.07.15 PLANNING & LISTED BUILDING CONSENT
REV DATE DESCRIPTION

0m 1m 2m

KEY PLAN

PLANNING

RICK MATHER ARCHITECTS ©

123 Gordon Way Street London N1 1JR
T: 020 7248 1121 F: 020 7248 1122
R: 020 7248 1123 www.rickmather.com

JOB
THE HONOURABLE SOCIETY OF LINCOLN'S INN
GREAT HALL AND LIBRARY

TITLE
PROPOSED EAST TERRACE
SOUTHERN ENTRANCE DOOR

DRAWN	WA	JOB #	597	DRG #	19345	REV	PL1
CHECKED	TP	SCALE@A1	1:20	SIZE	A1	DATE	May 15'
		SCALE@A3	1:40	SIZE	A3	REV/DATE	28.07.15

SOUTHERN ENTRANCE SOUTH ELEVATION
01 597-19345