



# N. 269 Goldhurst Terrace - Planning

Presentation 1.3

January 2015

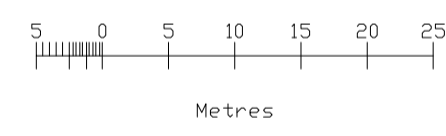

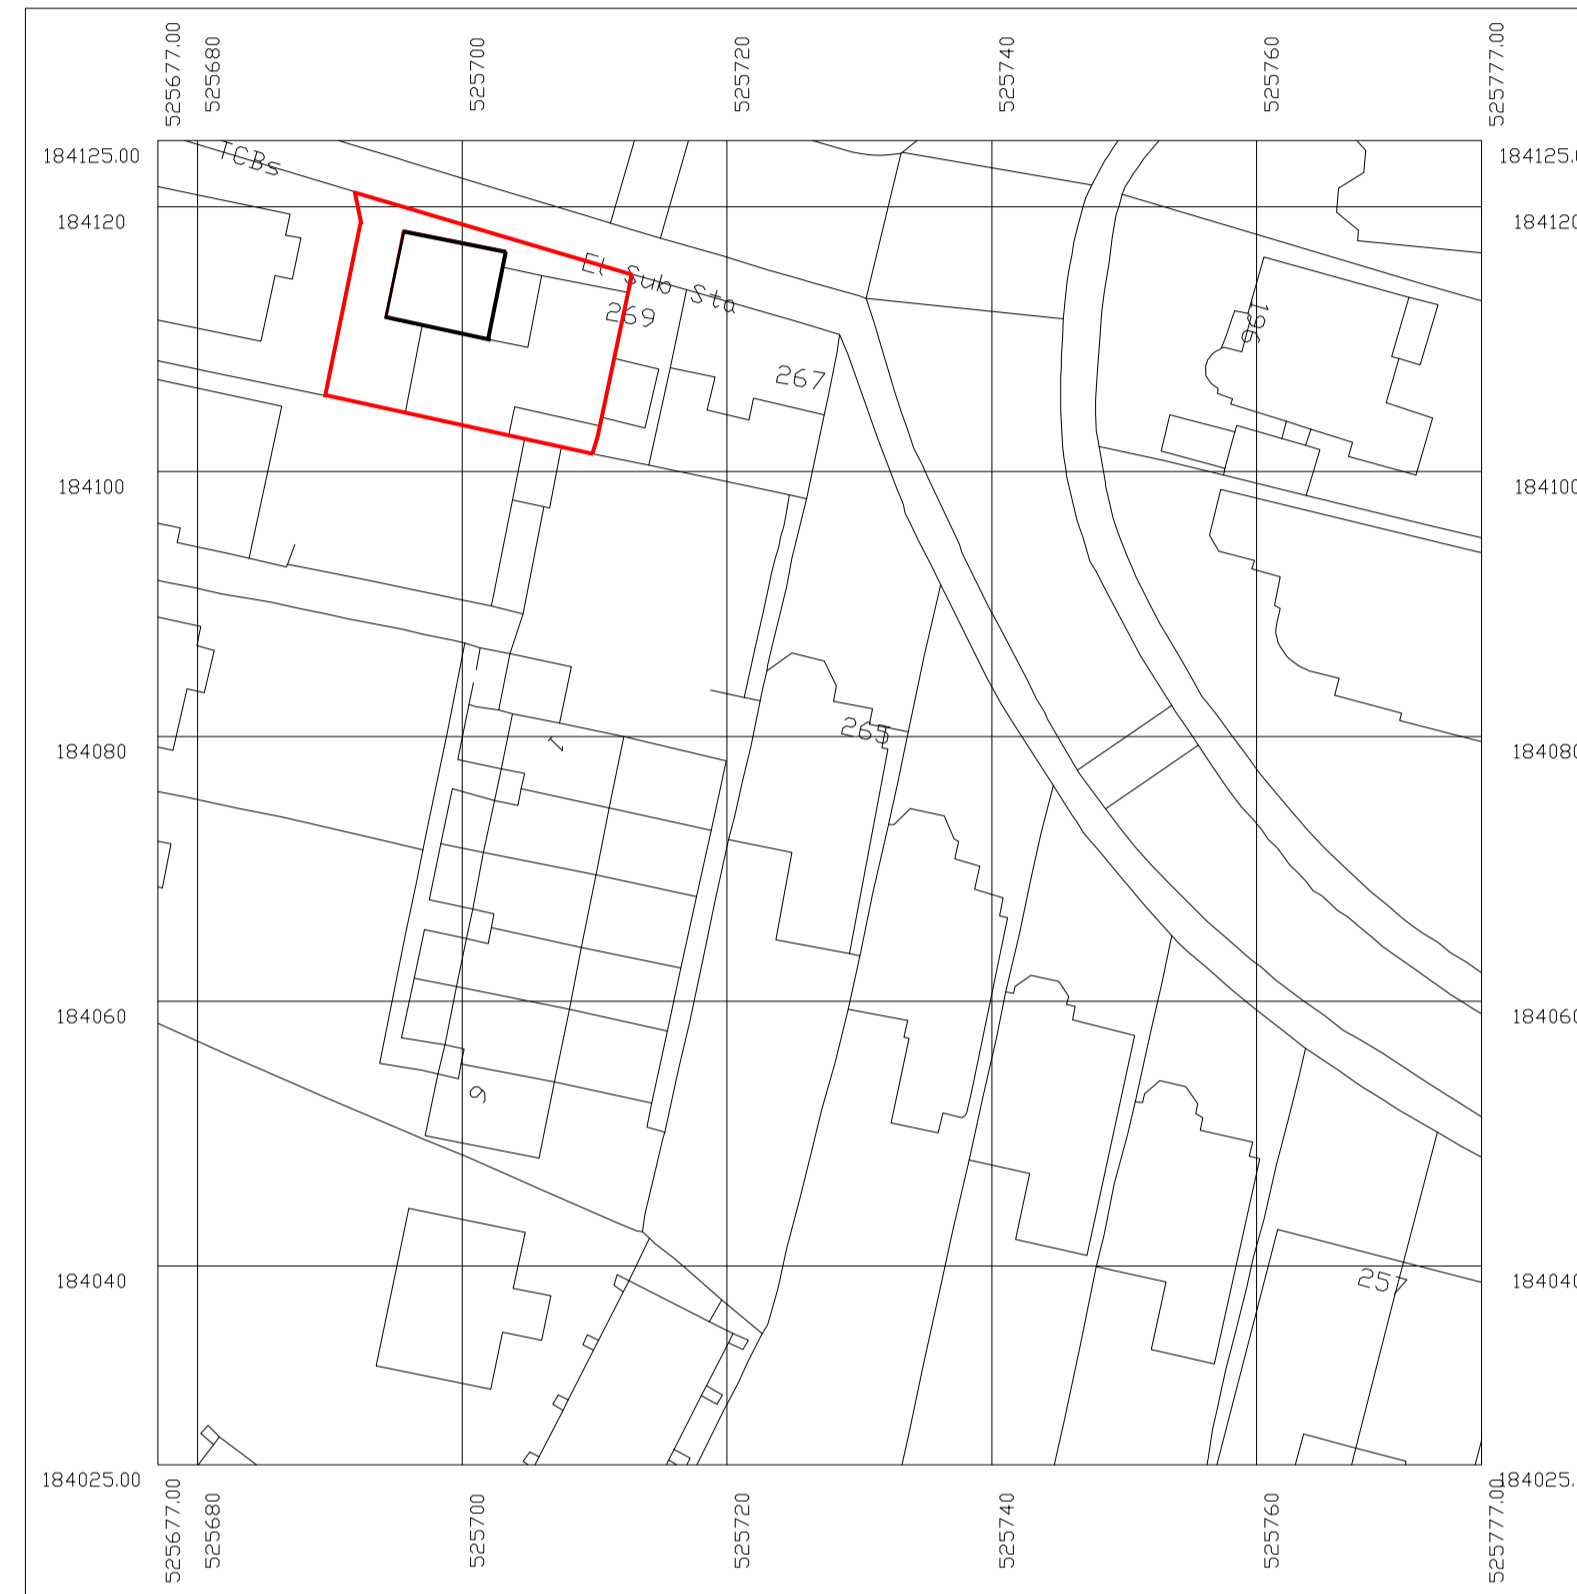


**DO NOT SCALE THIS DRAWING**

THE CONTRACTOR IS TO CHECK AND VERIFY ALL BUILDING AND SITE DIMENSIONS BEFORE ANY WORKS START AND SHOULD ANY DISCREPANCIES BE DISCOVERED PLEASE INFORM THE ARCHITECT IMMEDIATELY.

THIS DRAWING IS TO READ IN CONJUNCTION WITH RELEVANT STRUCTURAL ENGINEERS, M&E ENGINEERS AND SPECIALIST CONSULTANTS DRAWINGS.

**NOT FOR CONSTRUCTION**

CLIENT

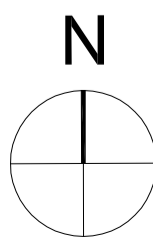

NOTES:

NOTES:

NOTES:

REV. DATE DESCRIPTION



UNIT 2  
CHURAM YARD  
LONDON E2 6QF, UK  
TEL +44 77 2672 9043  
WWW.OMNIDE.COM

STAGE: PLANNING  
DWG. BIRTHDATE: 12/01/2015


SCALE: 1:1250 @ A3 - 1:625 @A1

TITLE: Location Plan

BUILDING: 269 GOLDHURST TERRACE


SHEET.NO.: **A 0.01** REV.

EXISTING

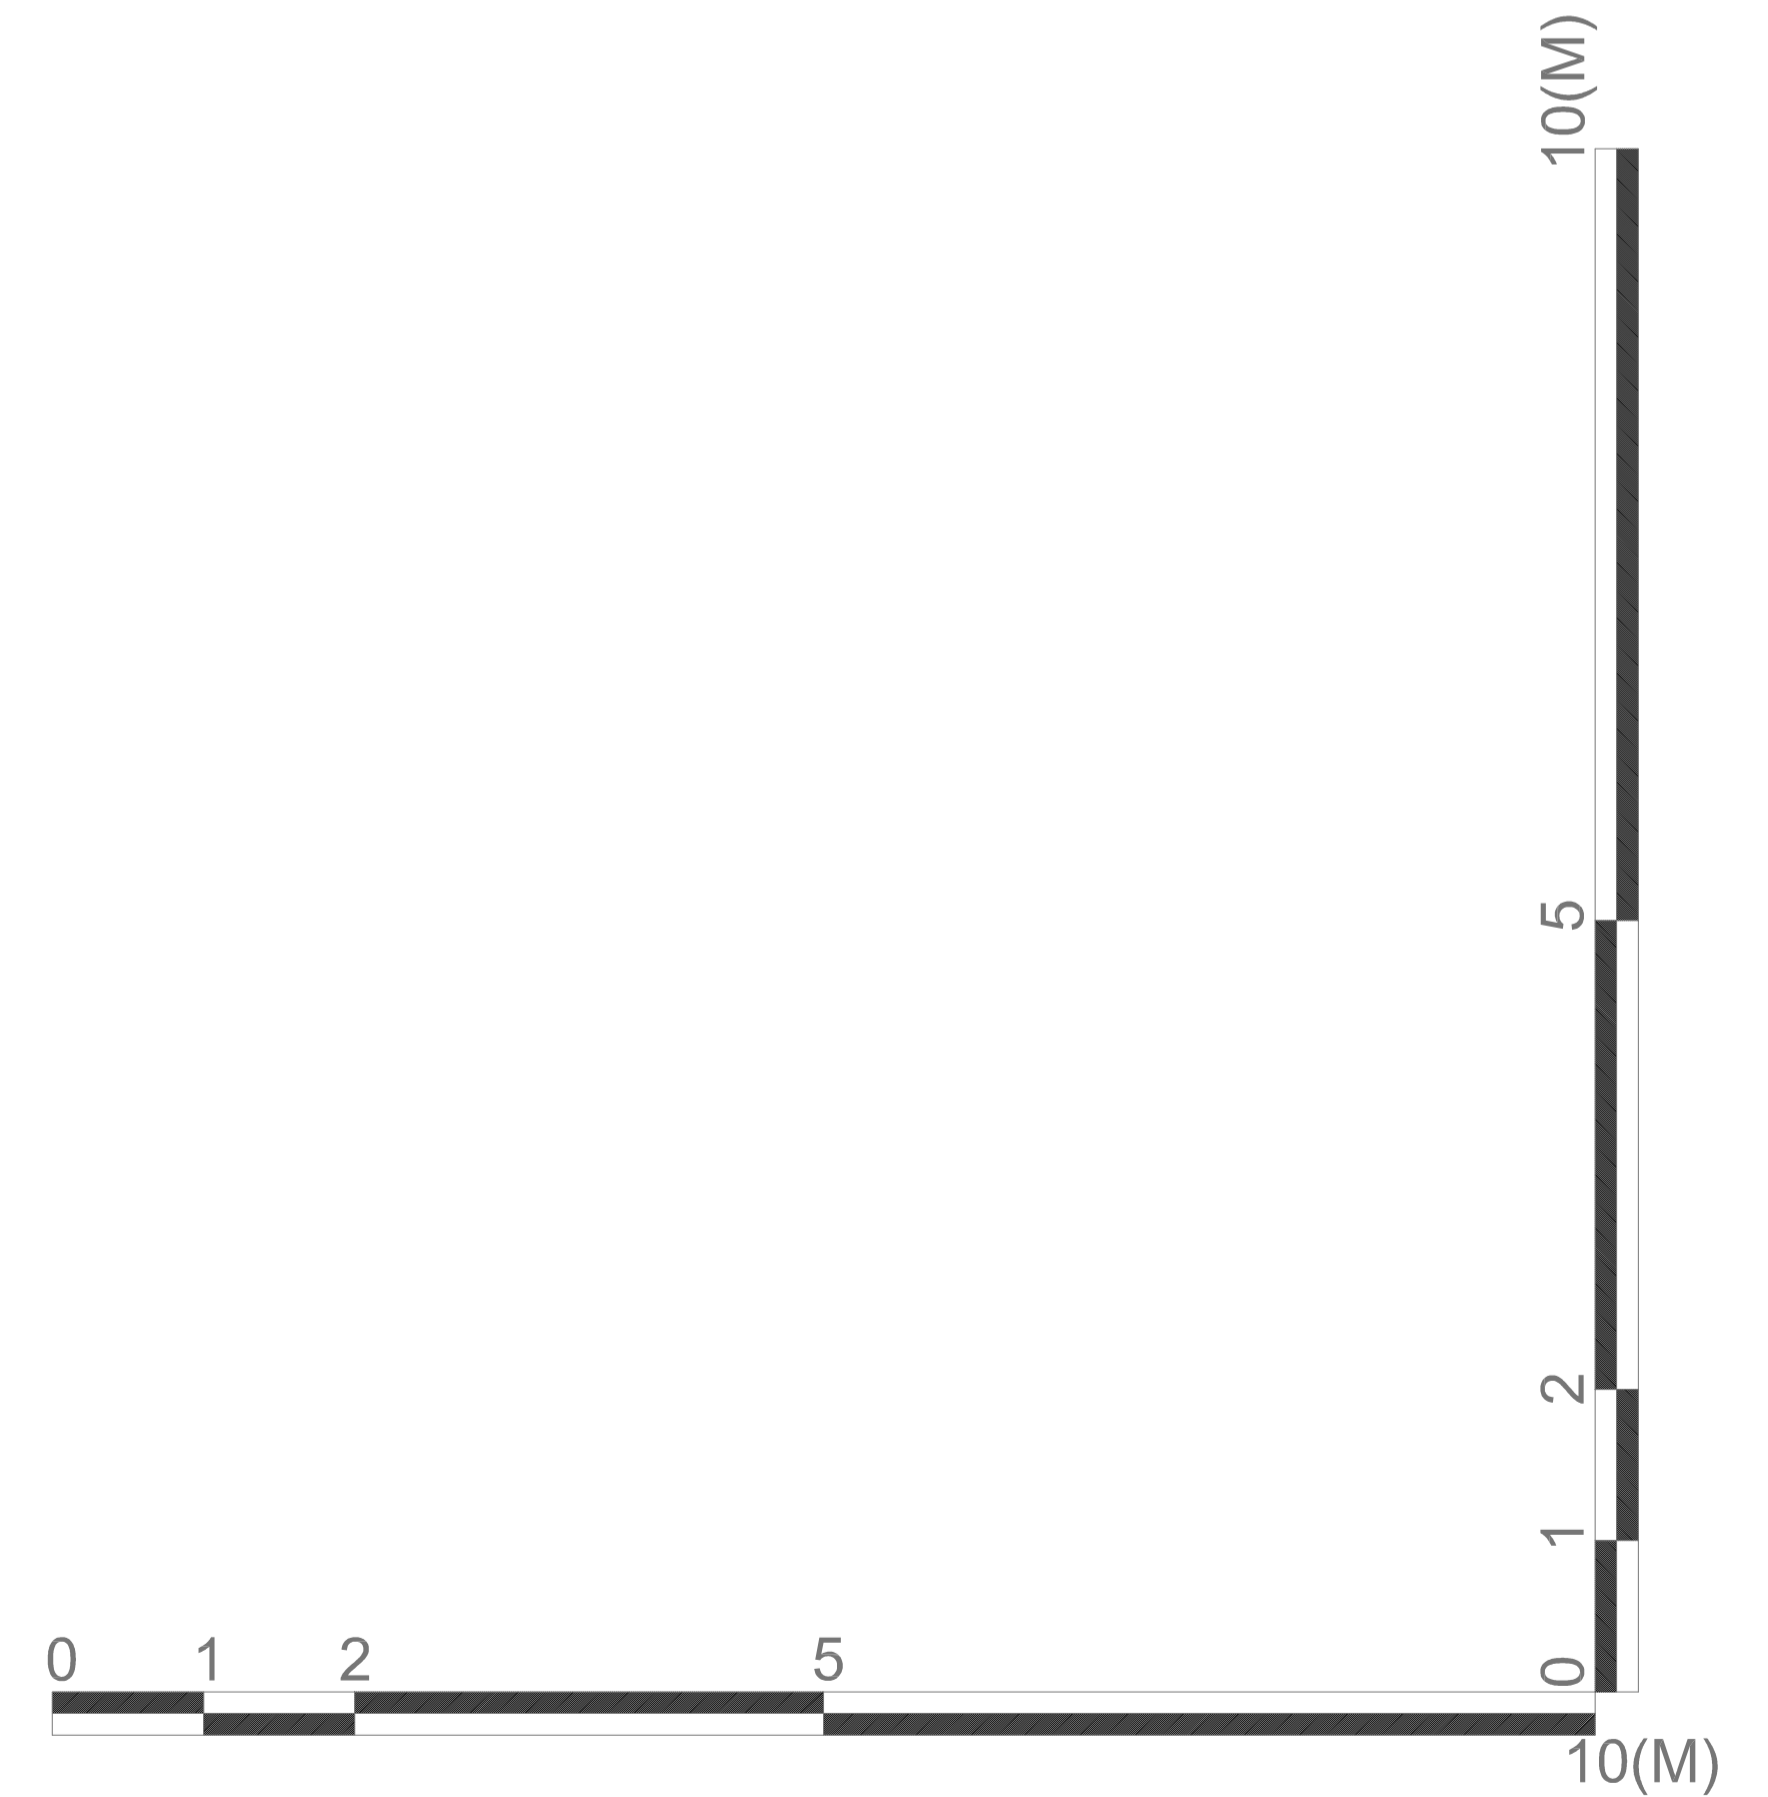

**DO NOT SCALE THIS DRAWING**  
 THE CONTRACTOR IS TO CHECK AND VERIFY ALL BUILDING AND SITE DIMENSIONS BEFORE ANY WORKS START AND SHOULD ANY DISCREPANCIES BE DISCOVERED PLEASE INFORM THE ARCHITECT IMMEDIATELY.  
 THIS DRAWING IS TO READ IN CONJUNCTION WITH RELEVANT STRUCTURAL ENGINEERS, M&E ENGINEERS AND SPECIALIST CONSULTANTS DRAWINGS.  
**NOT FOR CONSTRUCTION**

CLIENT

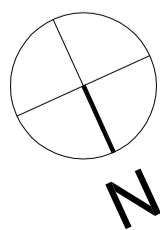

NOTES:

Existing GIA: 48.60 SqM


NOTES:

NOTES:

REV. DATE DESCRIPTION


**OMNIDE**  
 ARCHITECTURE PLANNING INTERIOR DESIGN  
 UNIT 2  
 CHURAM YARD  
 LONDON E2 6QF, UK  
 TEL +44 77 2672 9043  
 WWW.OMNIDE.COM

STAGE: PLANNING  
 DWG. BIRTHDATE: 12/01/2015  
 SCALE: 1:100 @ A3 - 1:50 @ A1  
 TITLE: Plan - Existing  
 BUILDING: 269 GOLDHURST TERRACE  
 SHEET.NO.: A 0.50 REV.

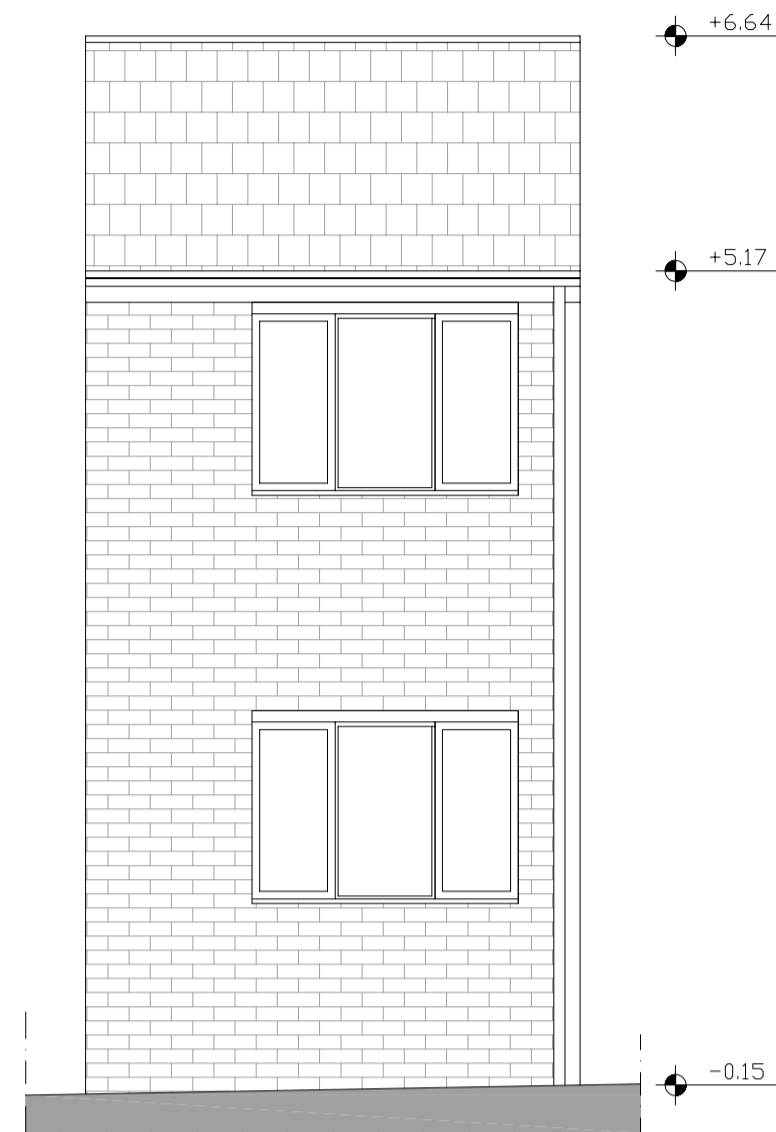

1

ELEVATION SOUTH  
SCALE - 1:100 @ A3 / 1:50 @ A1

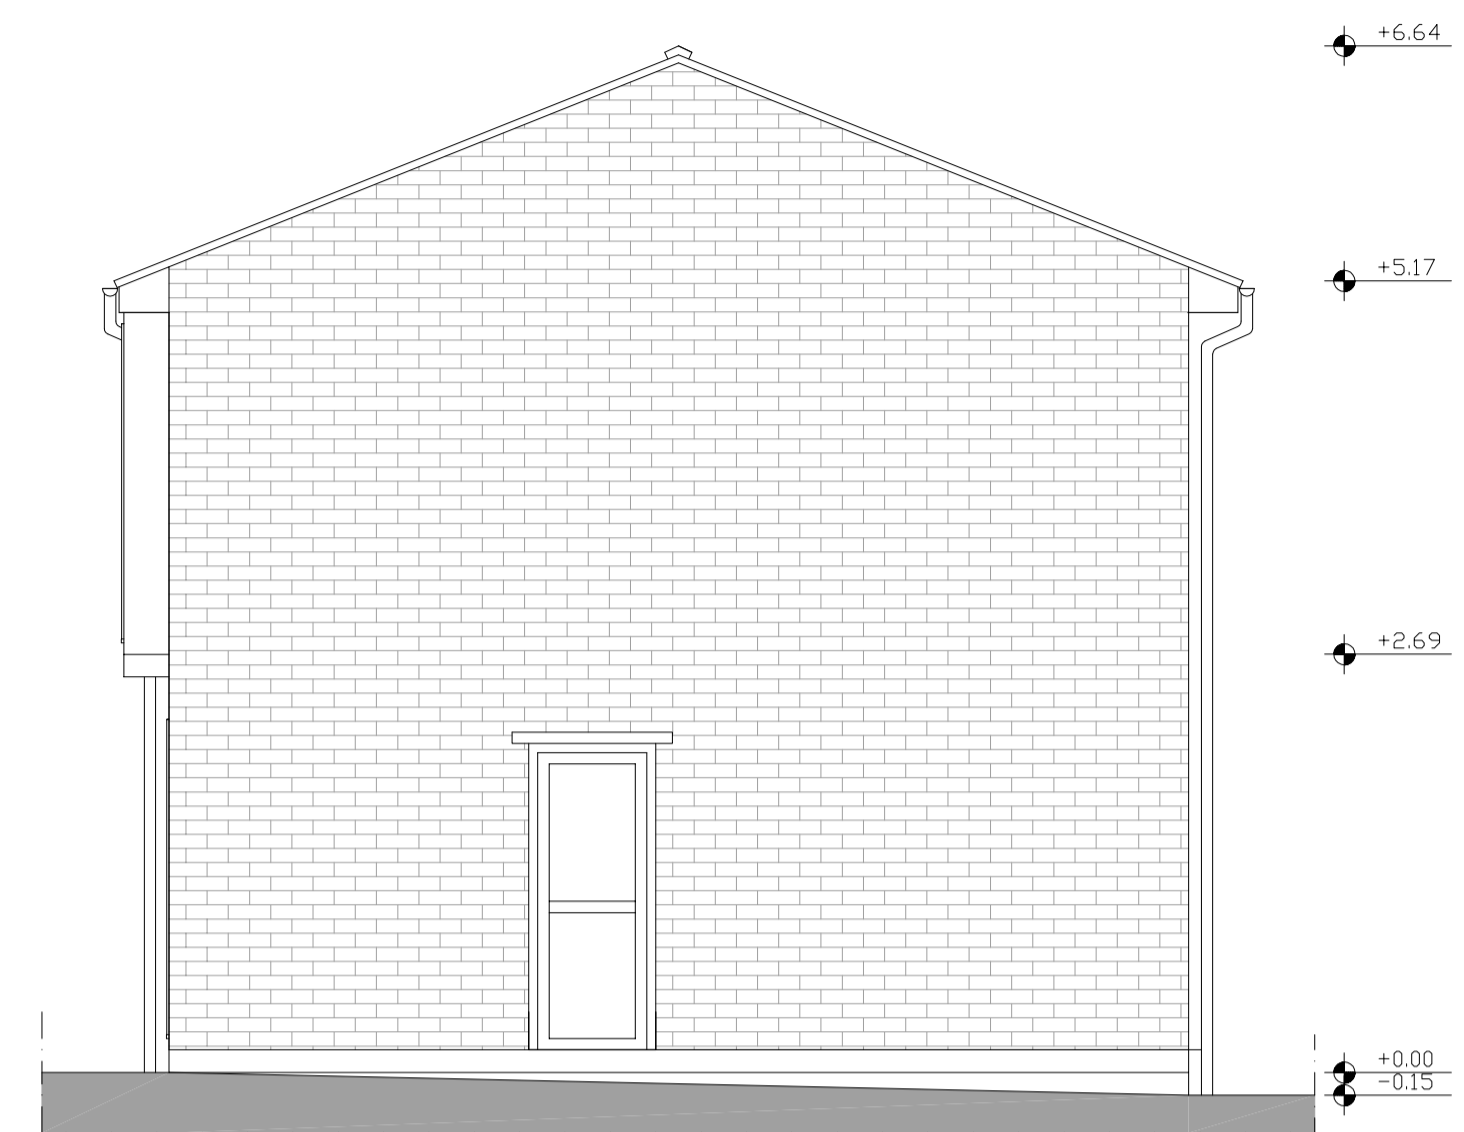

2

ELEVATION WEST  
SCALE - 1:100 @ A3 / 1:50 @ A1



3

ELEVATION NORTH  
SCALE - 1:100 @ A3 / 1:50 @ A1

**DO NOT SCALE THIS DRAWING**  
THE CONTRACTOR IS TO CHECK AND VERIFY ALL BUILDING AND SITE DIMENSIONS BEFORE ANY WORKS START AND SHOULD ANY DISCREPANCIES BE DISCOVERED PLEASE INFORM THE ARCHITECT IMMEDIATELY.  
THIS DRAWING IS TO READ IN CONJUNCTION WITH RELEVANT STRUCTURAL ENGINEERS, MAKE ENGINEERS AND SPECIALIST CONSULTANTS DRAWINGS.  
**NOT FOR CONSTRUCTION**

CLIENT

NOTES:

NOTES:



NOTES:

REV. DATE DESCRIPTION

**OMNIDE**  
ARCHITECTURE PLANNING INTERIOR DESIGN  
UNIT 2  
CHURAM YARD  
LONDON E2 6QF, UK  
TEL +44 77 2672 9043  
WWW.OMNIDE.COM

STAGE: PLANNING  
DWG. BIRTHDATE: 12/01/2015  
SCALE: 1:100 @ A3 - 1:50 @ A1  
TITLE: Elevations - Existing  
BUILDING: 269 GOLDHURST TERRACE  
SHEET.NO.: A 0.51 REV.

PROPOSAL

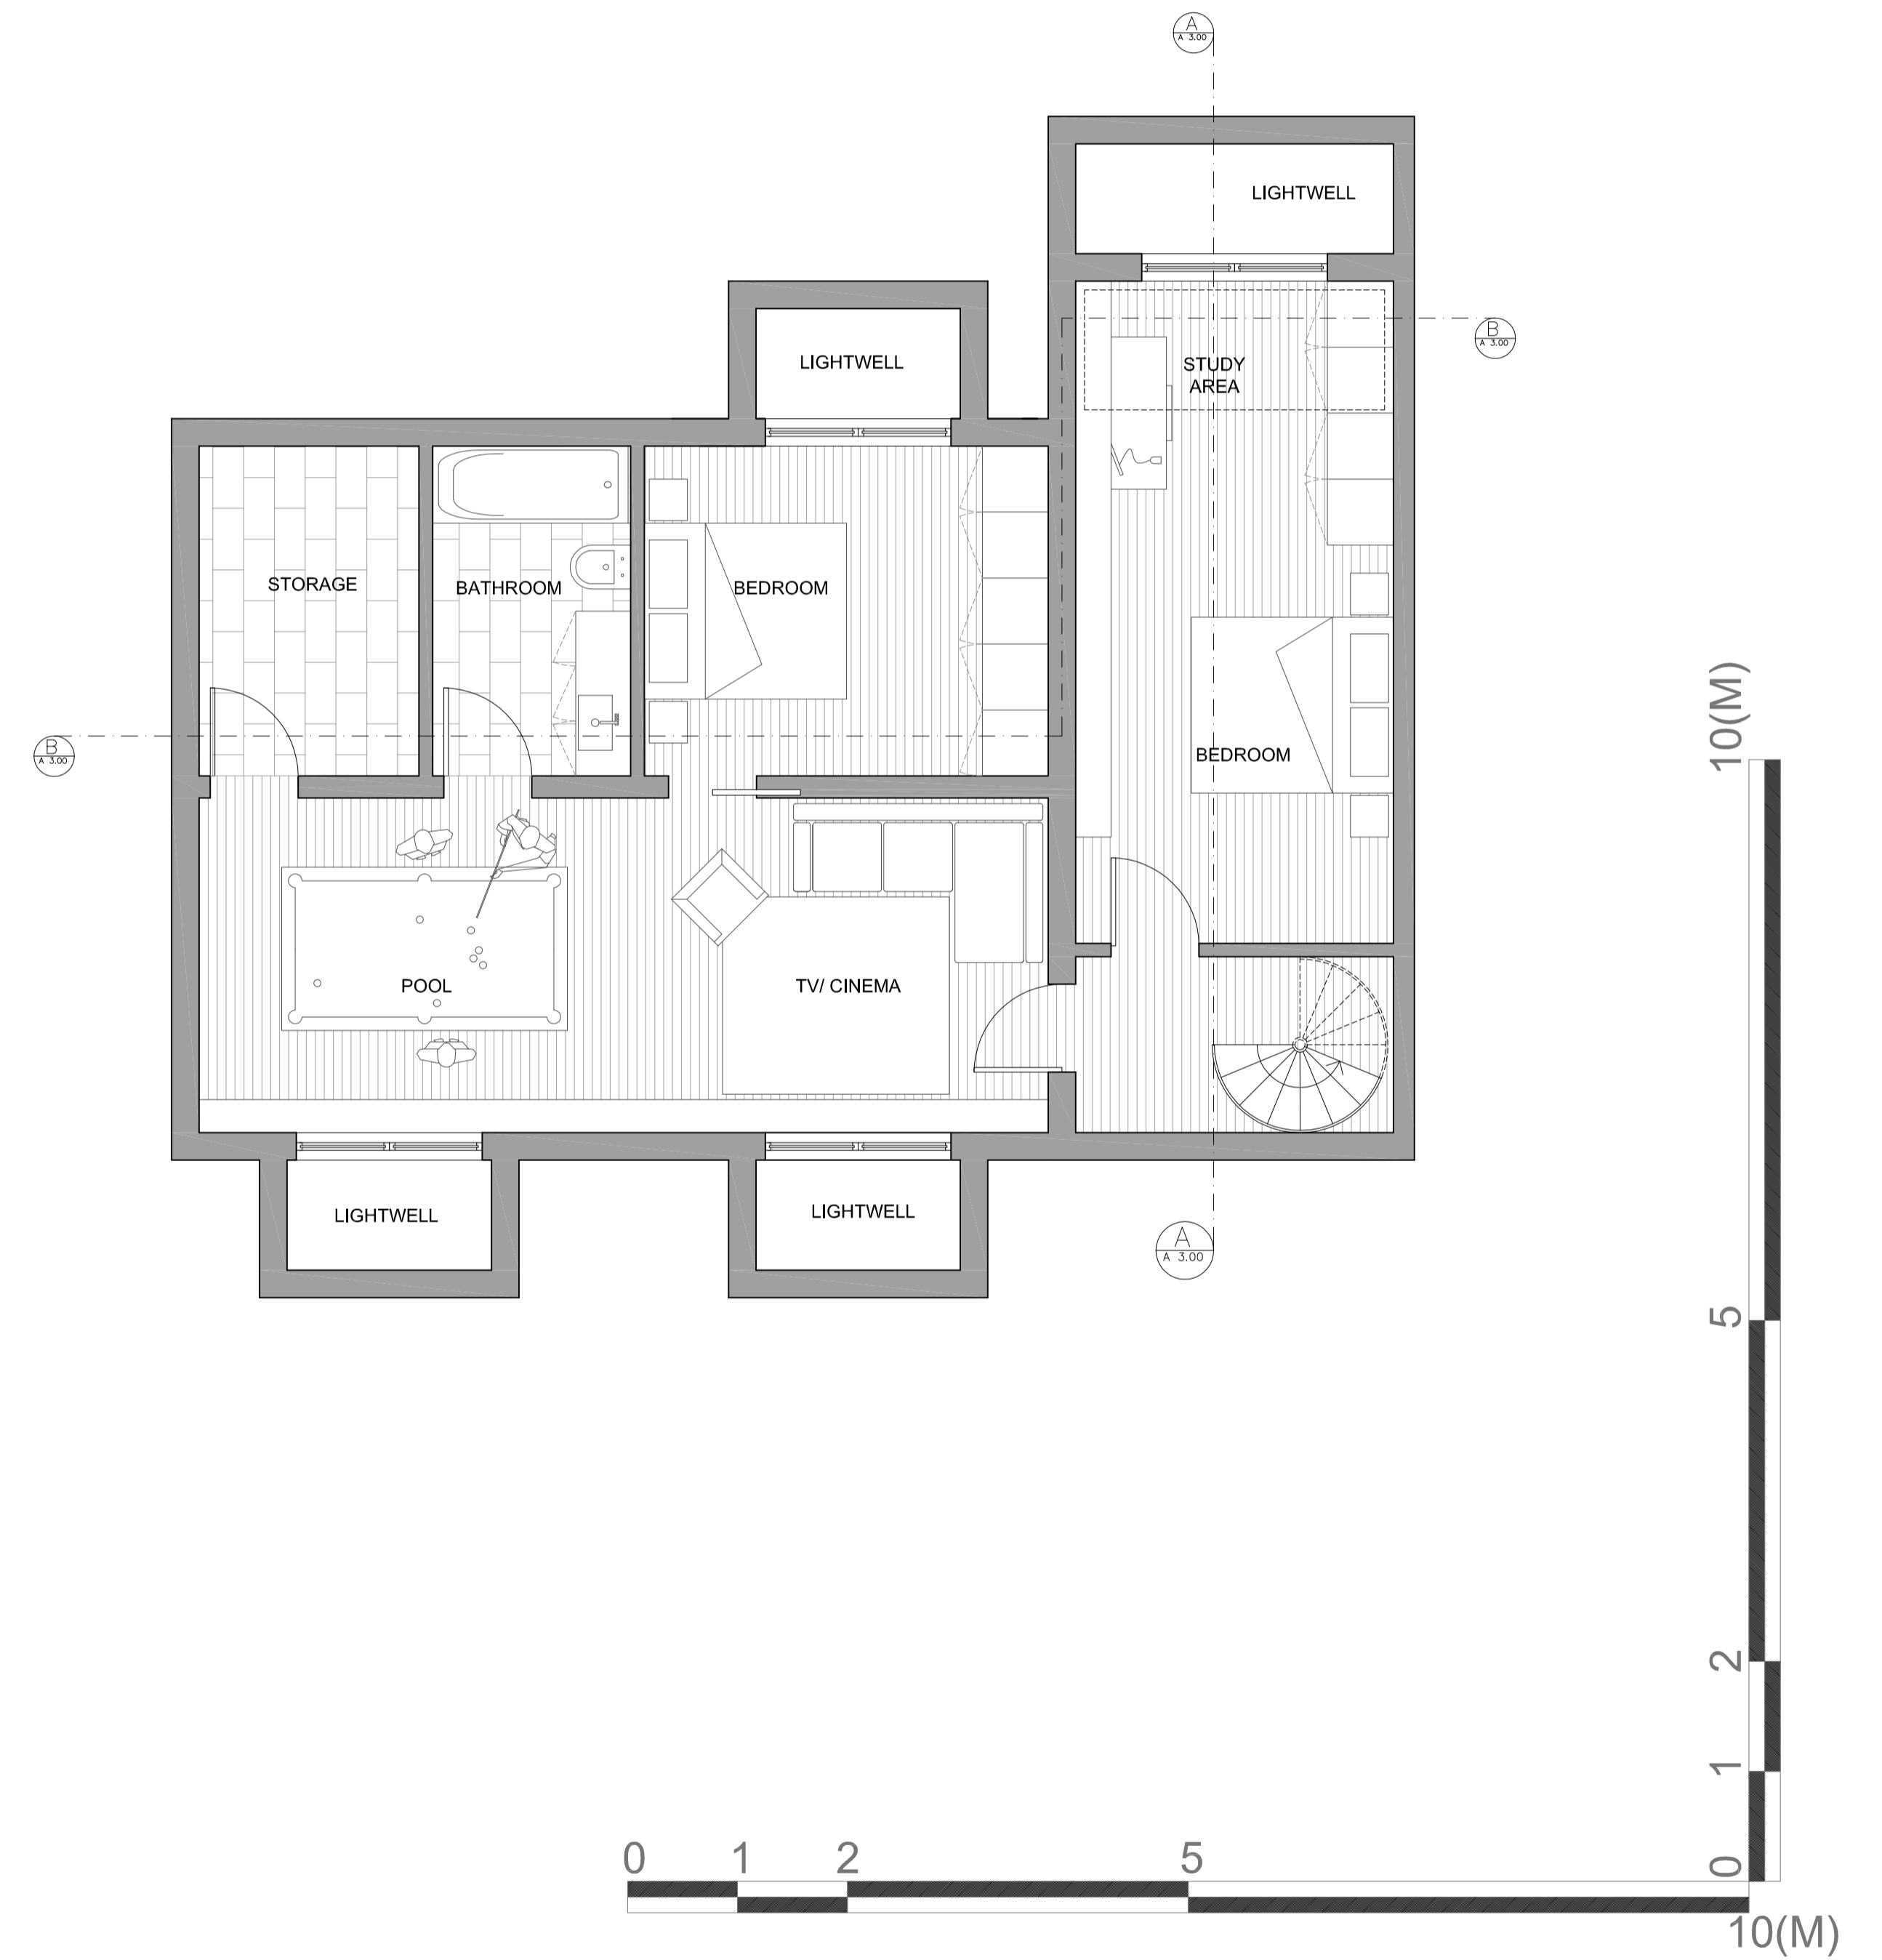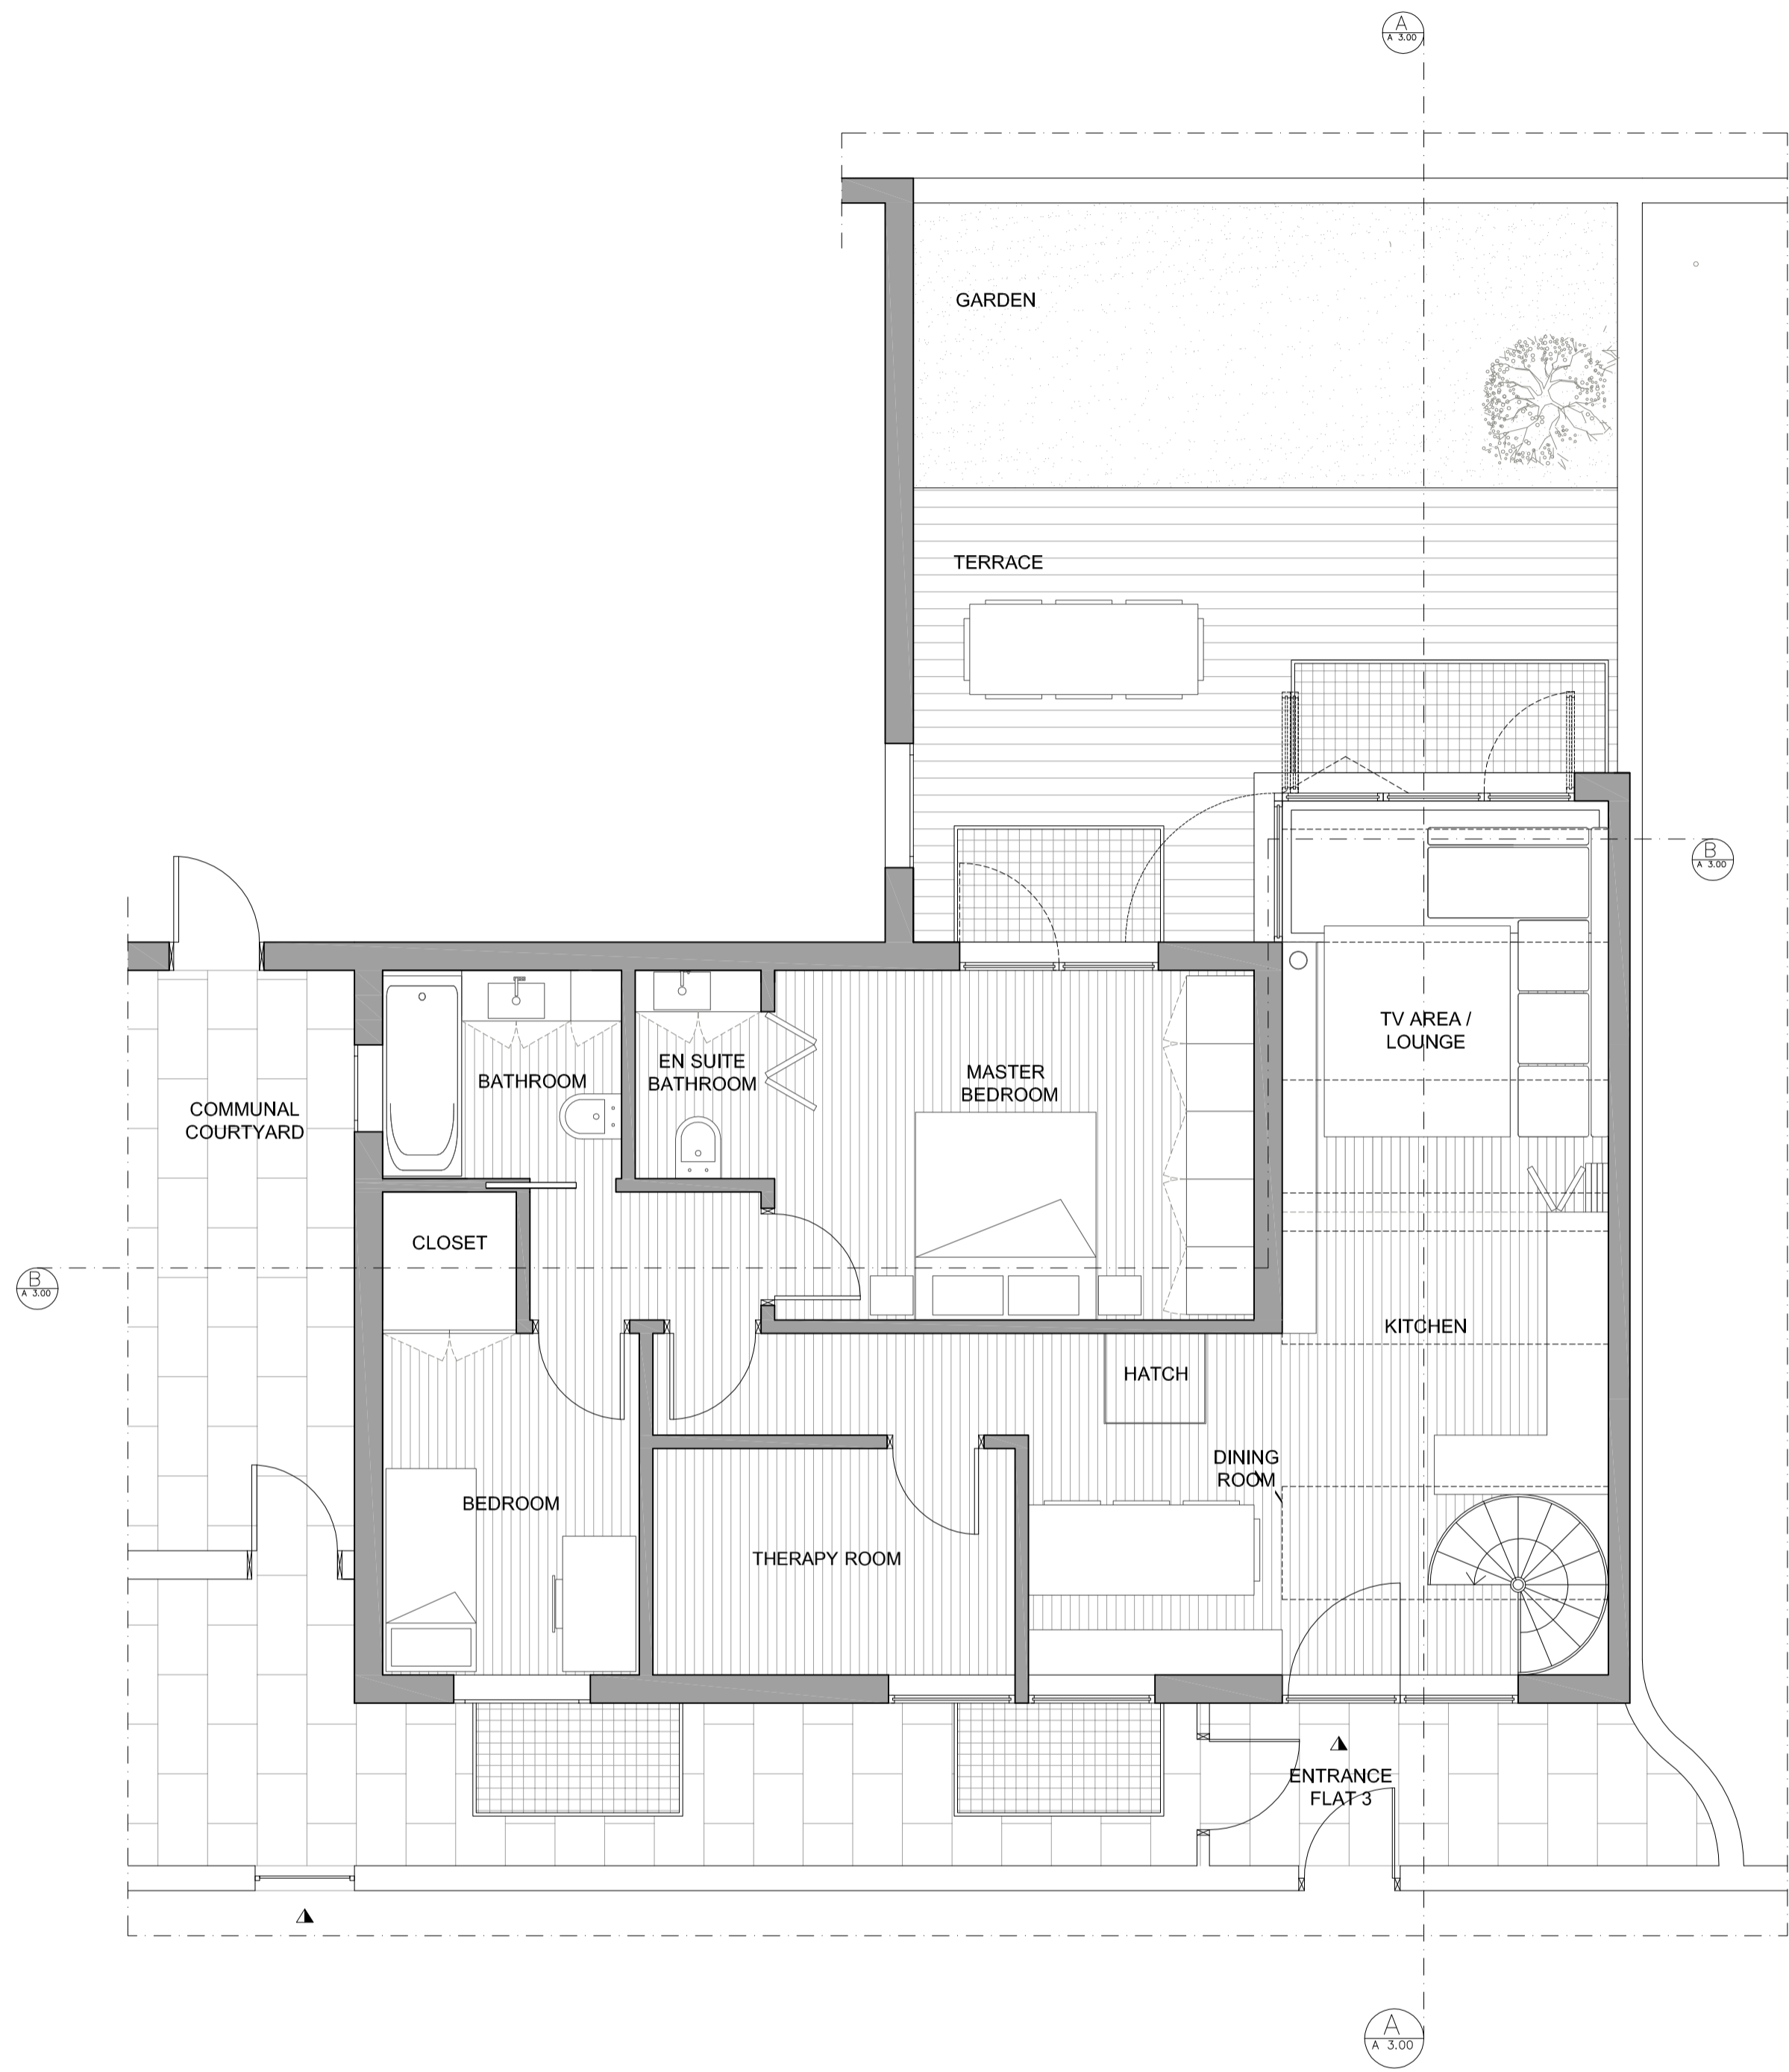

1

GROUND FLOOR PLAN  
SCALE - 1:100 @ A3 / 1:50 @ A1

2


BASEMENT PLAN  
SCALE - 1:100 @ A3 / 1:50 @ A1

**DO NOT SCALE THIS DRAWING**

THE CONTRACTOR IS TO CHECK AND VERIFY ALL BUILDING AND SITE DIMENSIONS BEFORE ANY WORKS START AND SHOULD ANY DISCREPANCIES BE DISCOVERED PLEASE INFORM THE ARCHITECT IMMEDIATELY.  
THIS DRAWING IS TO READ IN CONJUNCTION WITH RELEVANT STRUCTURAL ENGINEERS, MAKE ENGINEERS AND SPECIALIST CONSULTANTS DRAWINGS.

NOT FOR CONSTRUCTION

CLIENT

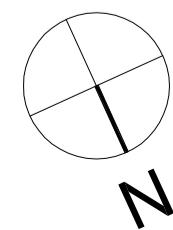

NOTES:

Additional GIA Basement: 72.40 SqM  
Additional GIA Ground Floor: 22.40 SqM

TOTAL GIA 143.40 SqM


NOTES:

NOTES:

REV. DATE DESCRIPTION


**OMNIDE**  
ARCHITECTURE PLANNING INTERIOR DESIGN  
UNIT 2  
CHURAM YARD  
LONDON E2 6QF, UK  
TEL +44 77 2672 9043  
WWW.OMNIDE.COM

STAGE: PLANNING  
DWG. BIRTHDATE: 12/01/2015  
SCALE: 1:100 @ A3 - 1:50 @ A1  
TITLE: Plans - Proposal  
BUILDING: 269 GOLDHURST TERRACE  
SHEET.NO.: A 1.00 REV.

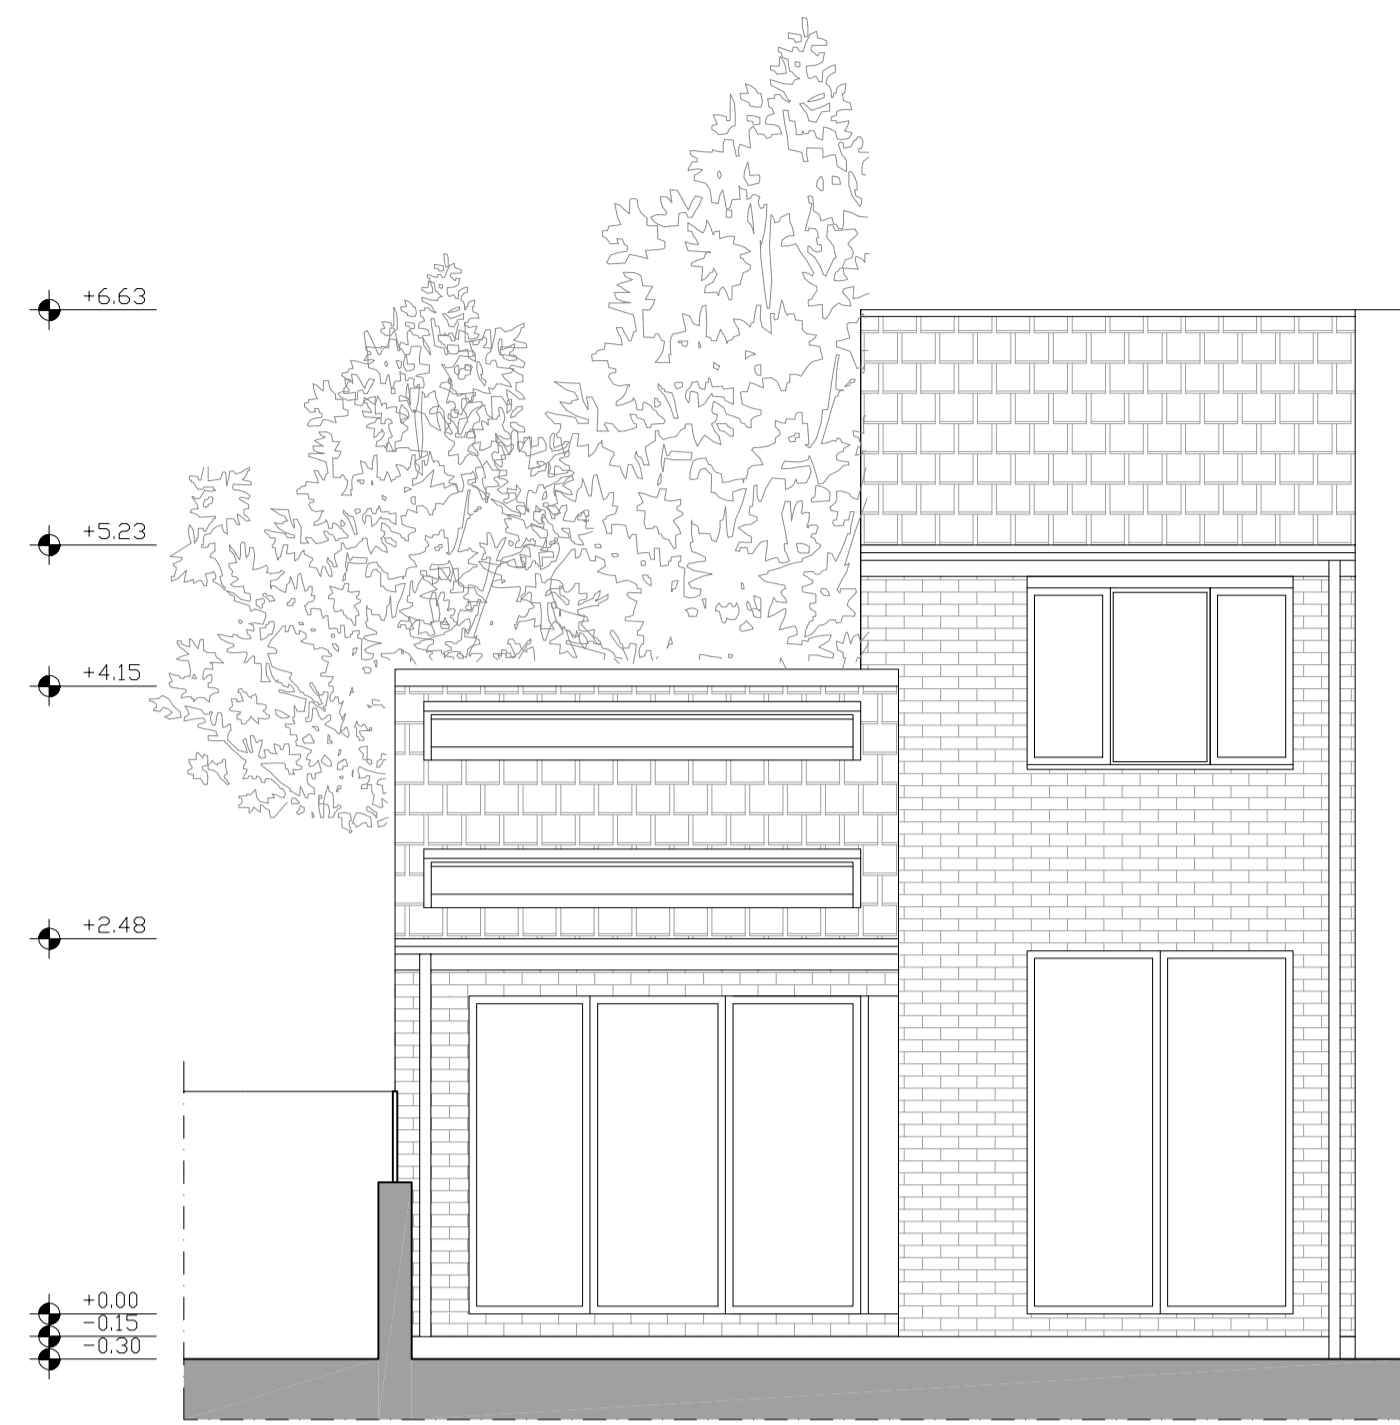

1

ELEVATION SOUTH  
SCALE - 1:100 @ A3 / 1:50 @ A1

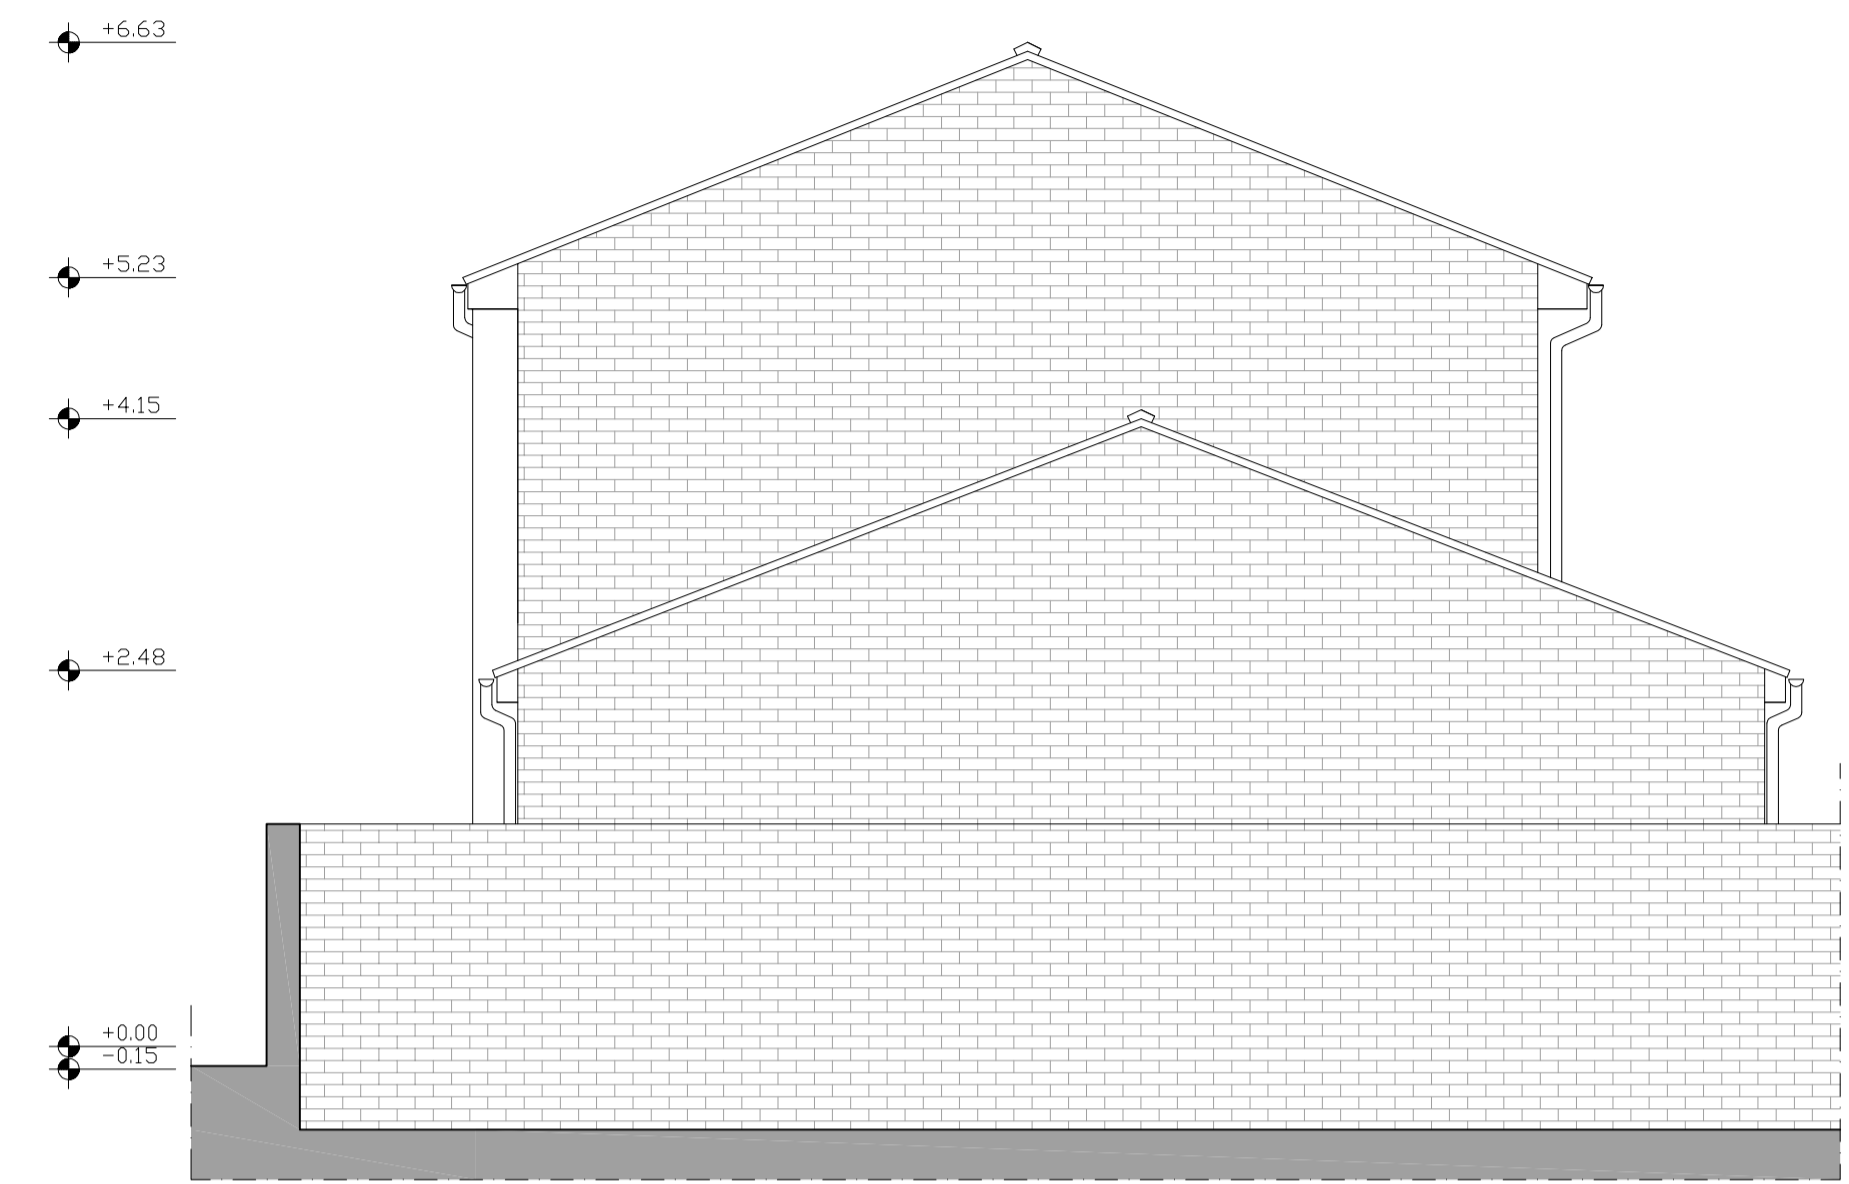

2

ELEVATION WEST  
SCALE - 1:100 @ A3 / 1:50 @ A1



3

ELEVATION NORTH  
SCALE - 1:100 @ A3 / 1:50 @ A1

**DO NOT SCALE THIS DRAWING**

THE CONTRACTOR IS TO CHECK AND VERIFY ALL BUILDING AND SITE DIMENSIONS BEFORE ANY WORKS START AND SHOULD ANY DISCREPANCIES BE DISCOVERED PLEASE INFORM THE ARCHITECT IMMEDIATELY.

THIS DRAWING IS TO READ IN CONJUNCTION WITH RELEVANT STRUCTURAL ENGINEERS, M&E ENGINEERS AND SPECIALIST CONSULTANTS DRAWINGS.

**NOT FOR CONSTRUCTION**

CLIENT

NOTES:

NOTES:

NOTES:


REV. DATE DESCRIPTION

**OMNIDE**  
ARCHITECTURE PLANNING INTERIOR DESIGN

UNIT 2  
DHURAM YARD  
LONDON E2 6QF, UK  
TEL +44 77 2672 9043  
WWW.OMNIDE.COM

STAGE: PLANNING  
DWG. BIRTHDATE: 12/01/2015  
SCALE: 1:100 @ A3 - 1:50 @ A1  
TITLE: Elevations  
BUILDING: 269 GOLDHURST TERRACE  
SHEET NO.: A 2.00 REV.



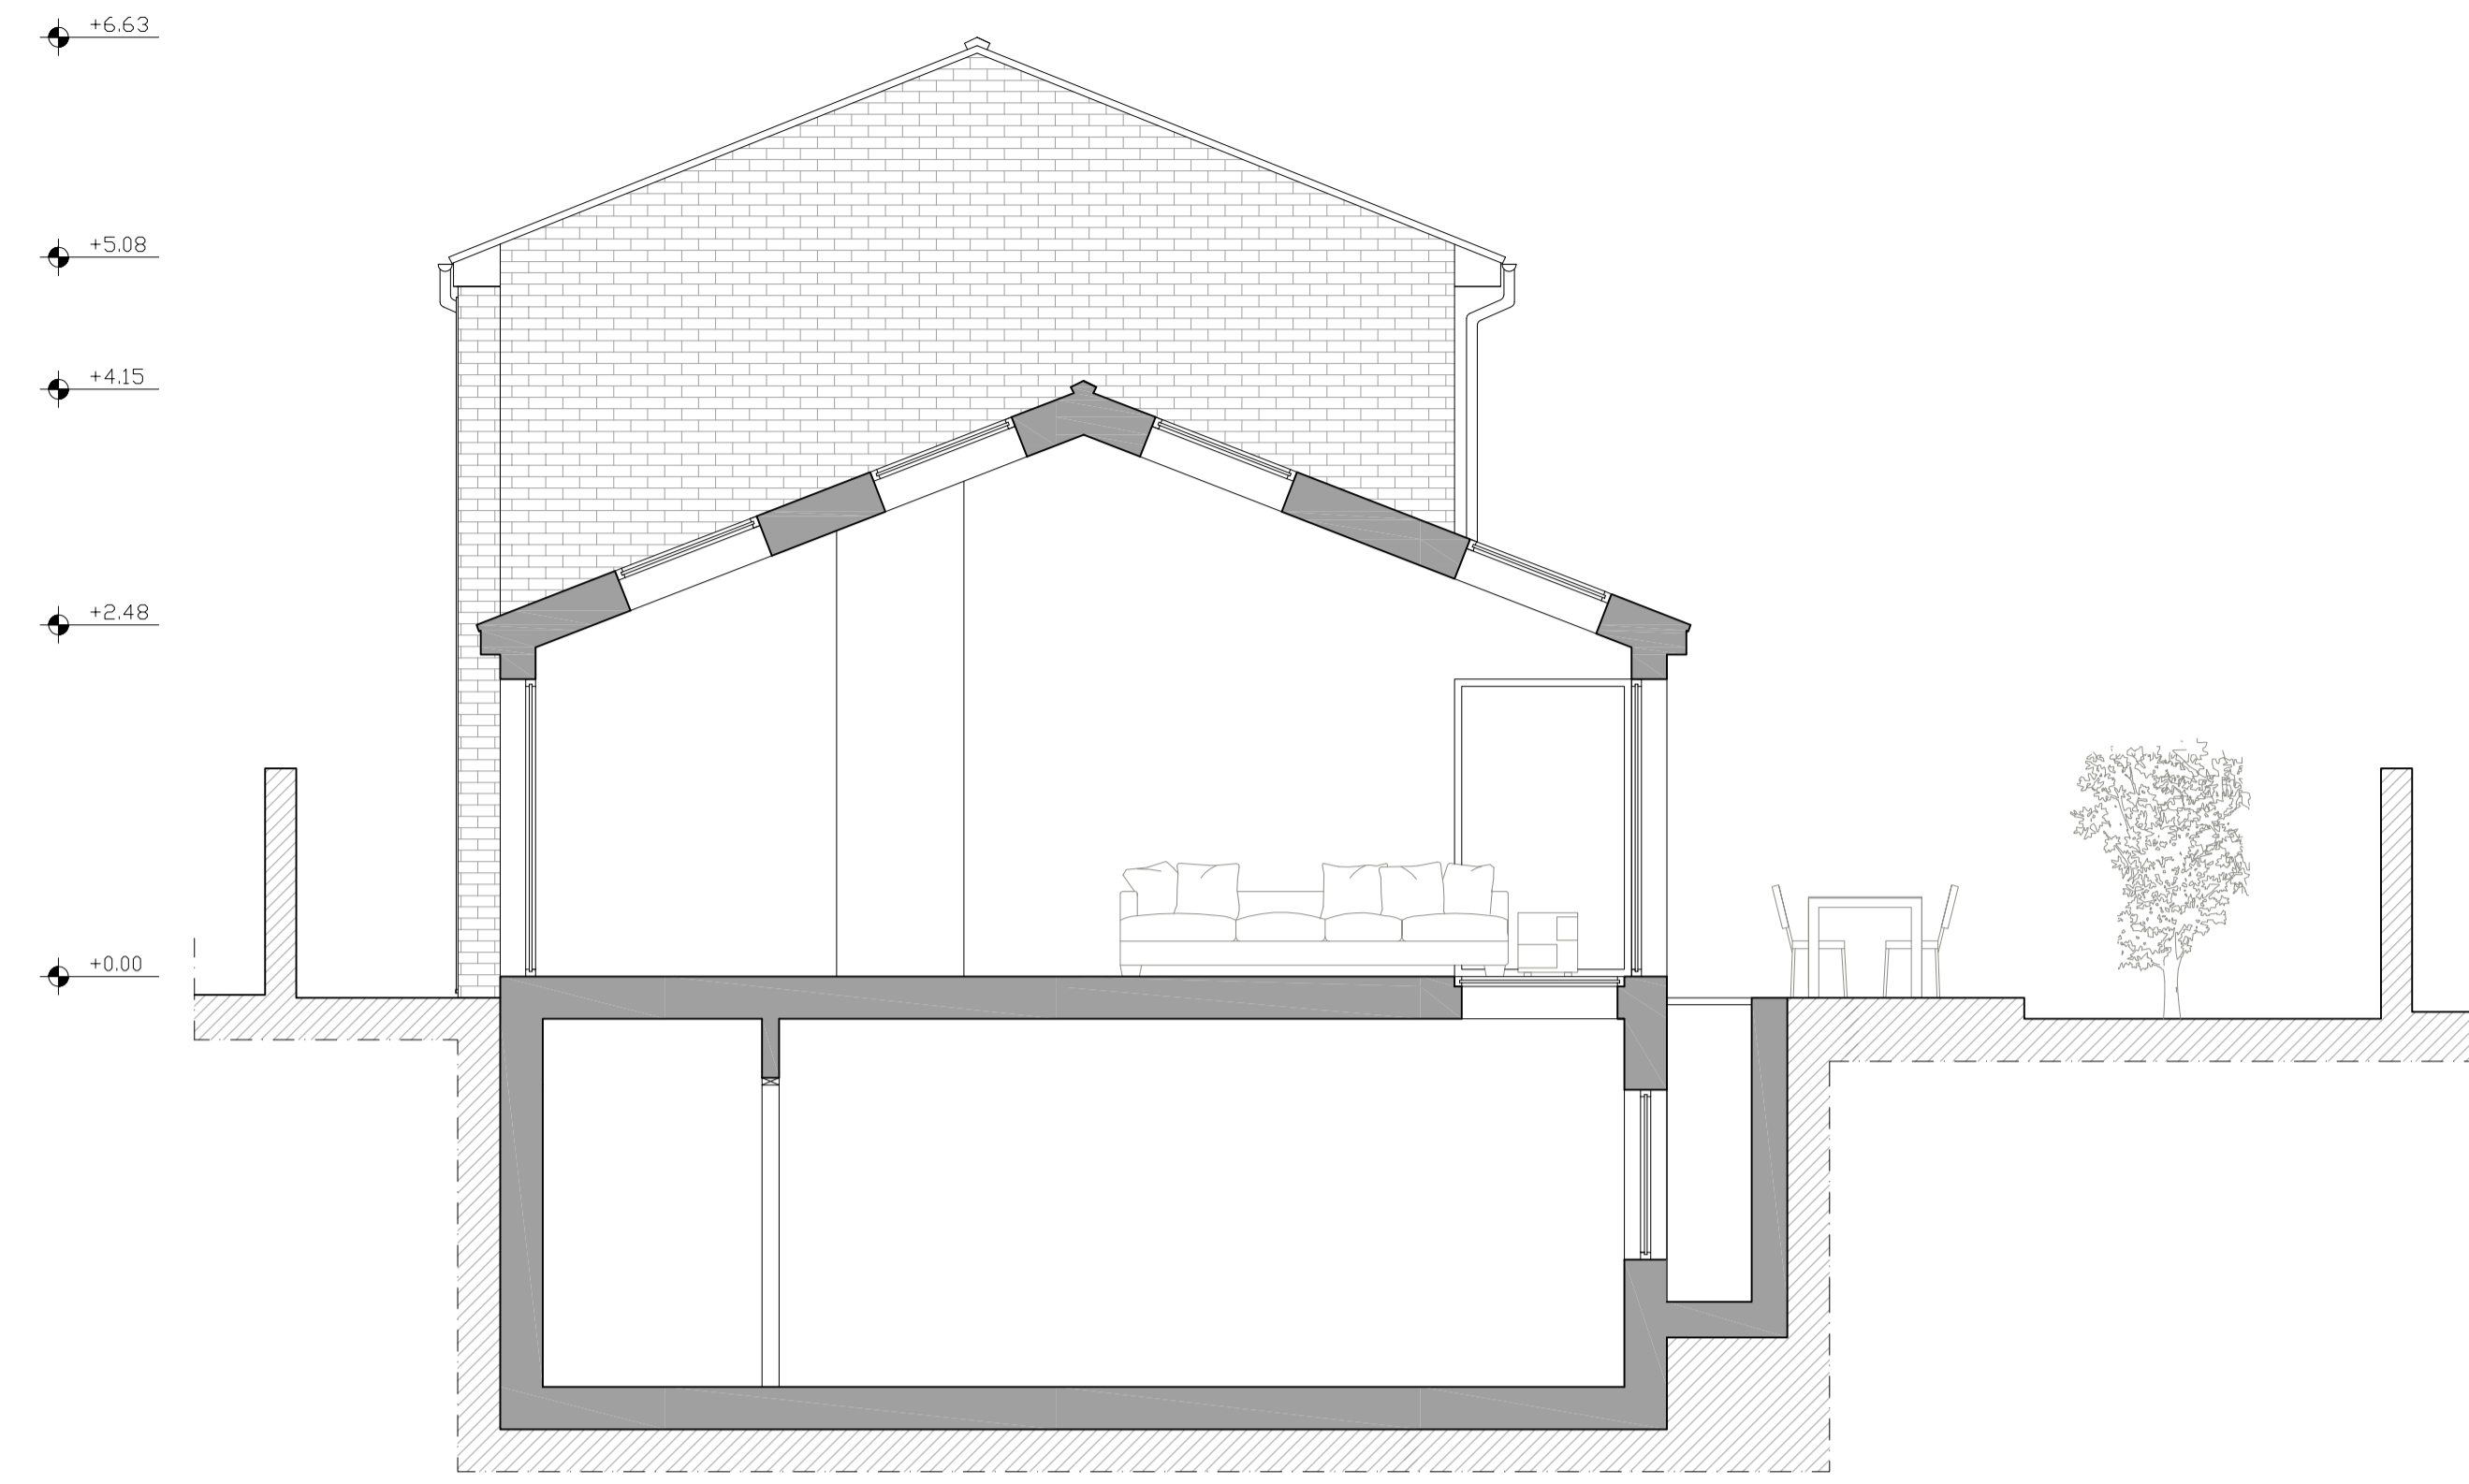

1

SECTION A  
SCALE - 1:100 @ A3 / 1:50 @ A1



2

SECTION B  
SCALE - 1:100 @ A3 / 1:50 @ A1

**DO NOT SCALE THIS DRAWING**  
THE CONTRACTOR IS TO CHECK AND VERIFY ALL BUILDING AND SITE DIMENSIONS BEFORE ANY WORKS START AND SHOULD ANY DISCREPANCIES BE DISCOVERED PLEASE INFORM THE ARCHITECT IMMEDIATELY.  
THIS DRAWING IS TO READ IN CONJUNCTION WITH RELEVANT STRUCTURAL ENGINEERS, M&E ENGINEERS AND SPECIALIST CONSULTANTS DRAWINGS.  
**NOT FOR CONSTRUCTION**

CLIENT

NOTES:

NOTES:

NOTES:

REV. DATE DESCRIPTION

**OMNIDE**  
ARCHITECTURE PLANNING INTERIOR DESIGN  
UNIT 2  
DHURAM YARD  
LONDON E2 6QF, UK  
TEL +44 77 2672 9043  
WWW.OMNIDE.COM

STAGE: PLANNING  
DWG. BIRTHDATE: 12/01/2015  
SCALE: 1:100 @ A3 - 1:50 @ A1  
TITLE: Sections - Proposal  
BUILDING: 269 GOLDHURST TERRACE  
SHEET.NO.: **A 3.00** REV.

Prepared by



Unit 2  
Durham Yard,  
London E2 6QF

T: +44 (0)77 2672 9043  
E: [ilazzaroni@omnide.com](mailto:ilazzaroni@omnide.com)  
[roppido@omnide.com](mailto:roppido@omnide.com)