


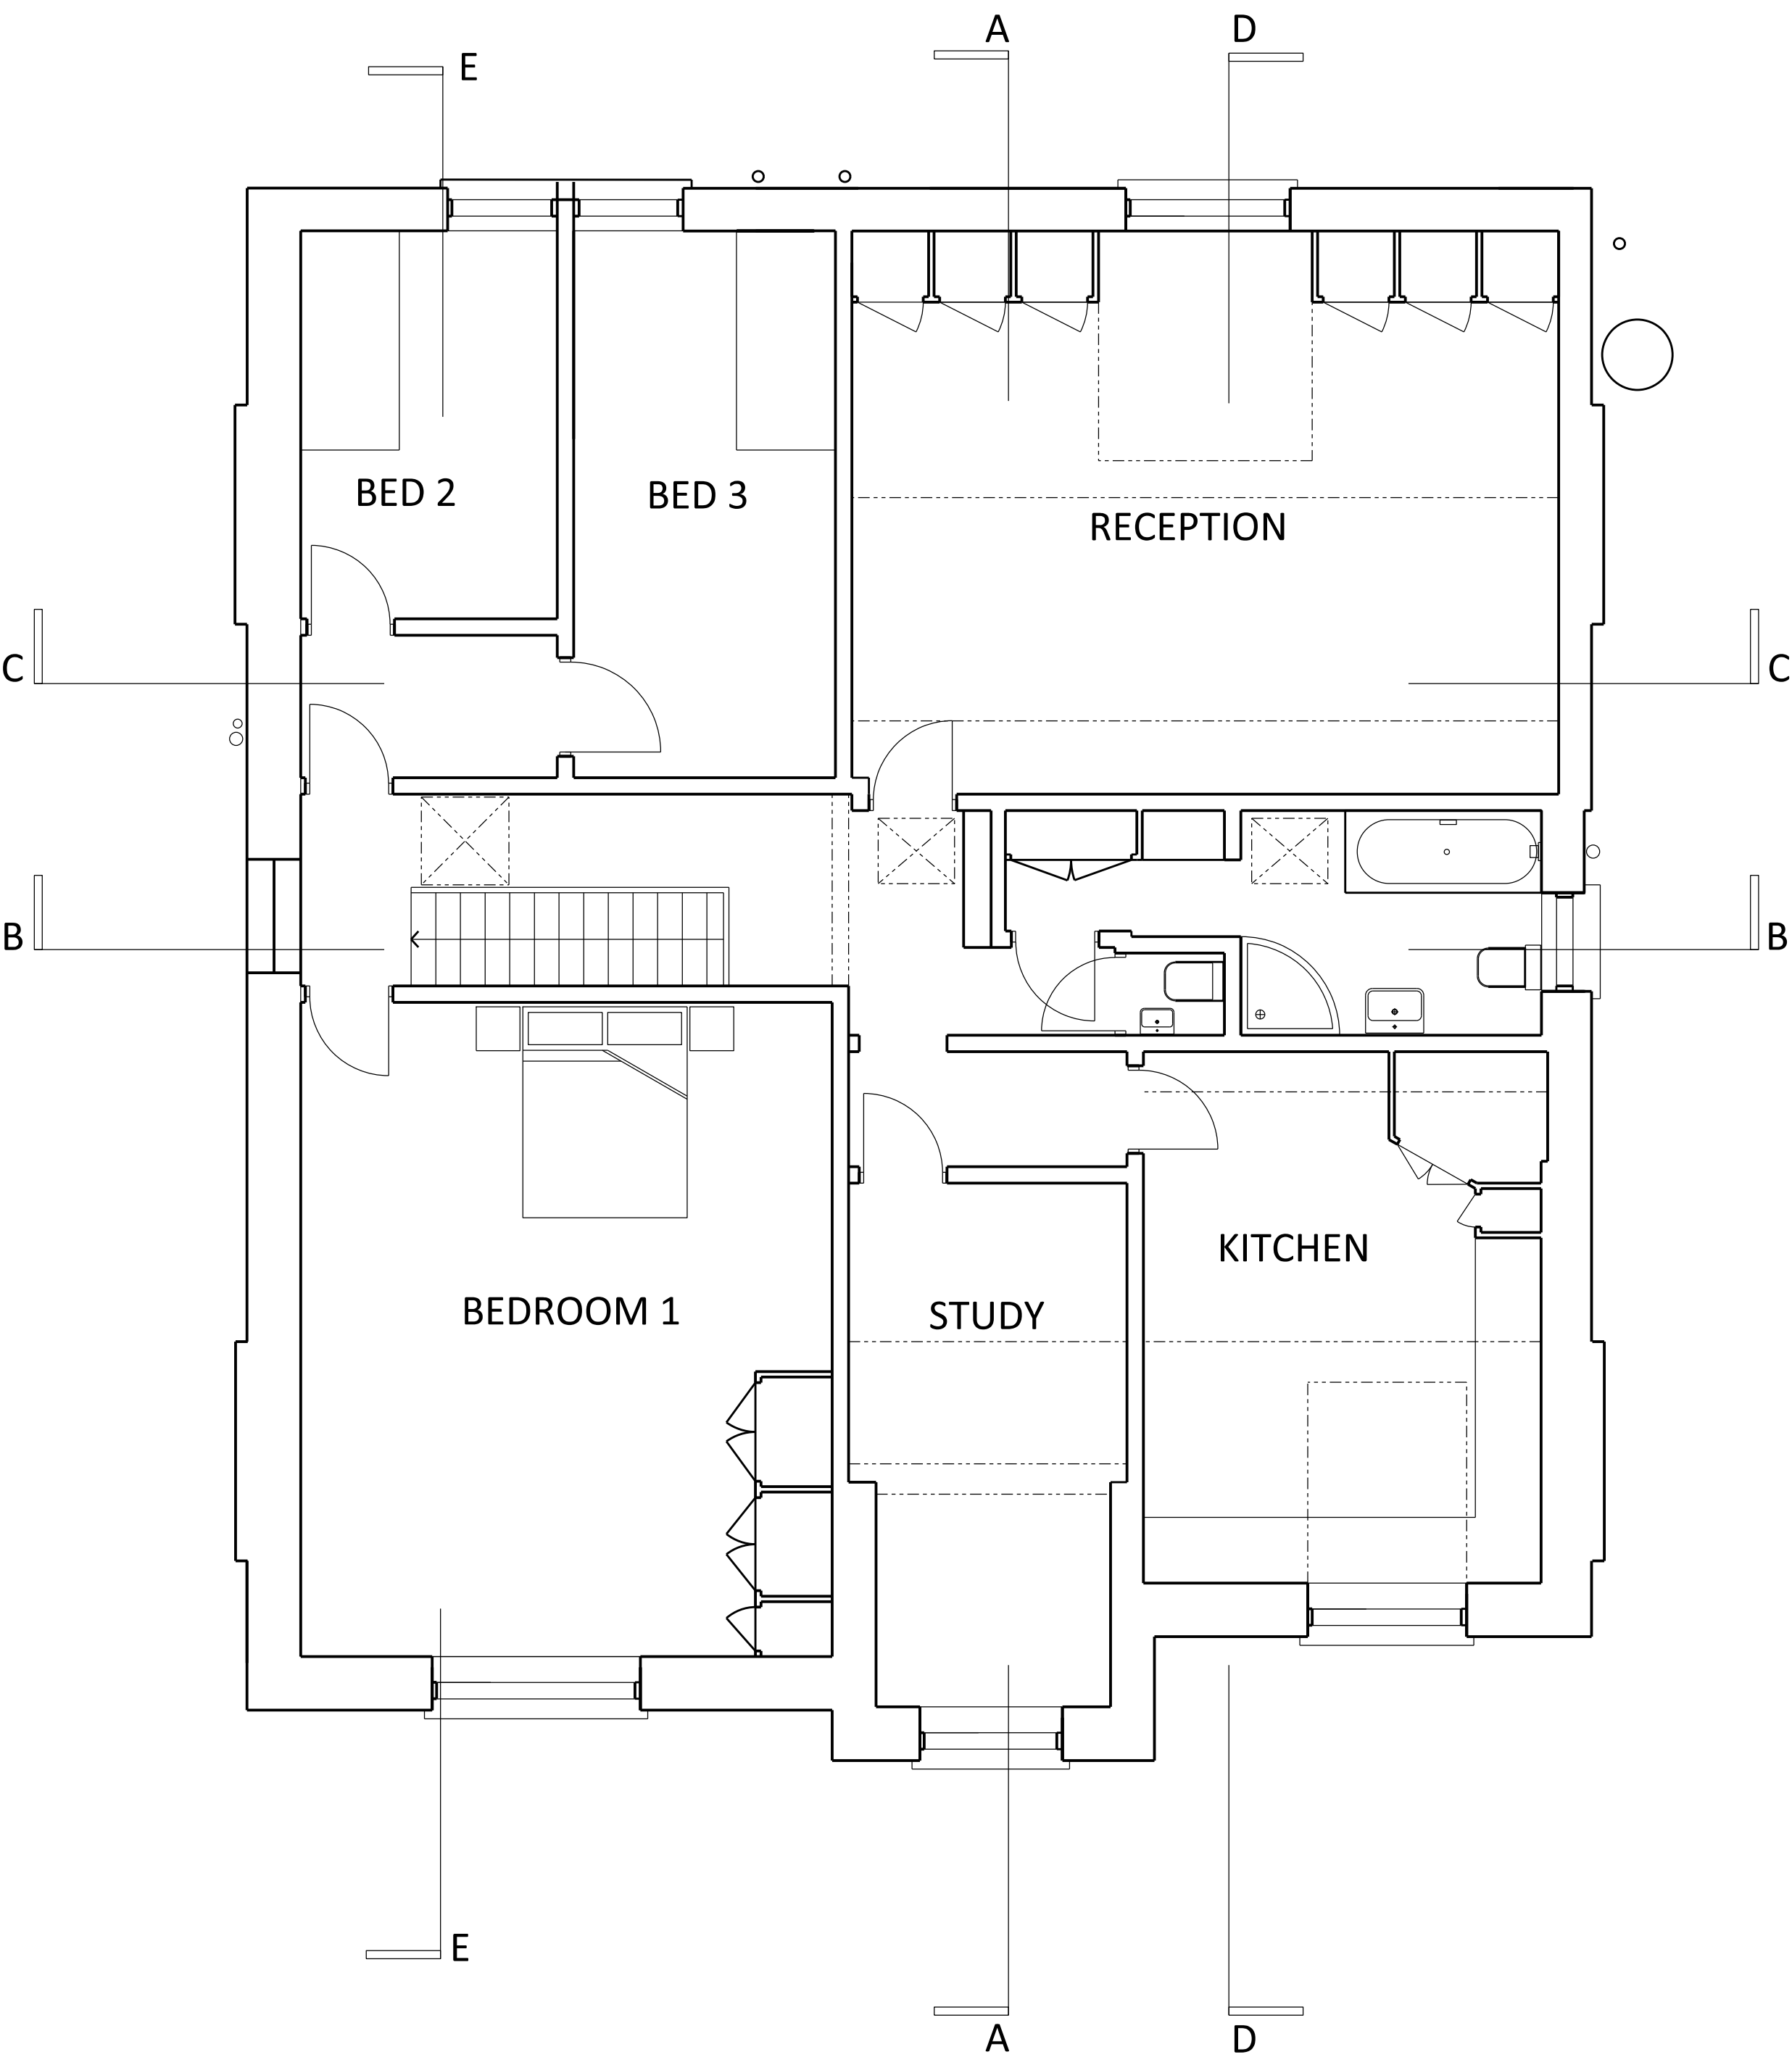

EXISTING SECOND FLOOR PLAN

|  |       |       |                                            |                                 |                 |
|--|-------|-------|--------------------------------------------|---------------------------------|-----------------|
|  | rev : | rev : | PROJECT : 2ND FLOOR, 17 LAMBOLLE ROAD, NW3 |                                 |                 |
|  |       |       | CLIENT : MR & MRS CAMPBELL                 |                                 |                 |
|  |       |       | DRAWING TITLE : EXISTING 2ND FLOOR PLAN    |                                 |                 |
|  |       |       | DWG NO : LR17/L/003                        | SCALE : 1/50 @ A2<br>1/100 @ A4 | DATE : 10.06.15 |