
PROPOSED NEW TERRACE IN PLACE OF DORMER WINDOW. TERRACE CUT BACK INTO LIVING SPACE -GLAZED FOLDING DOORS AND SIDES TO FORM ENCLOSURE.

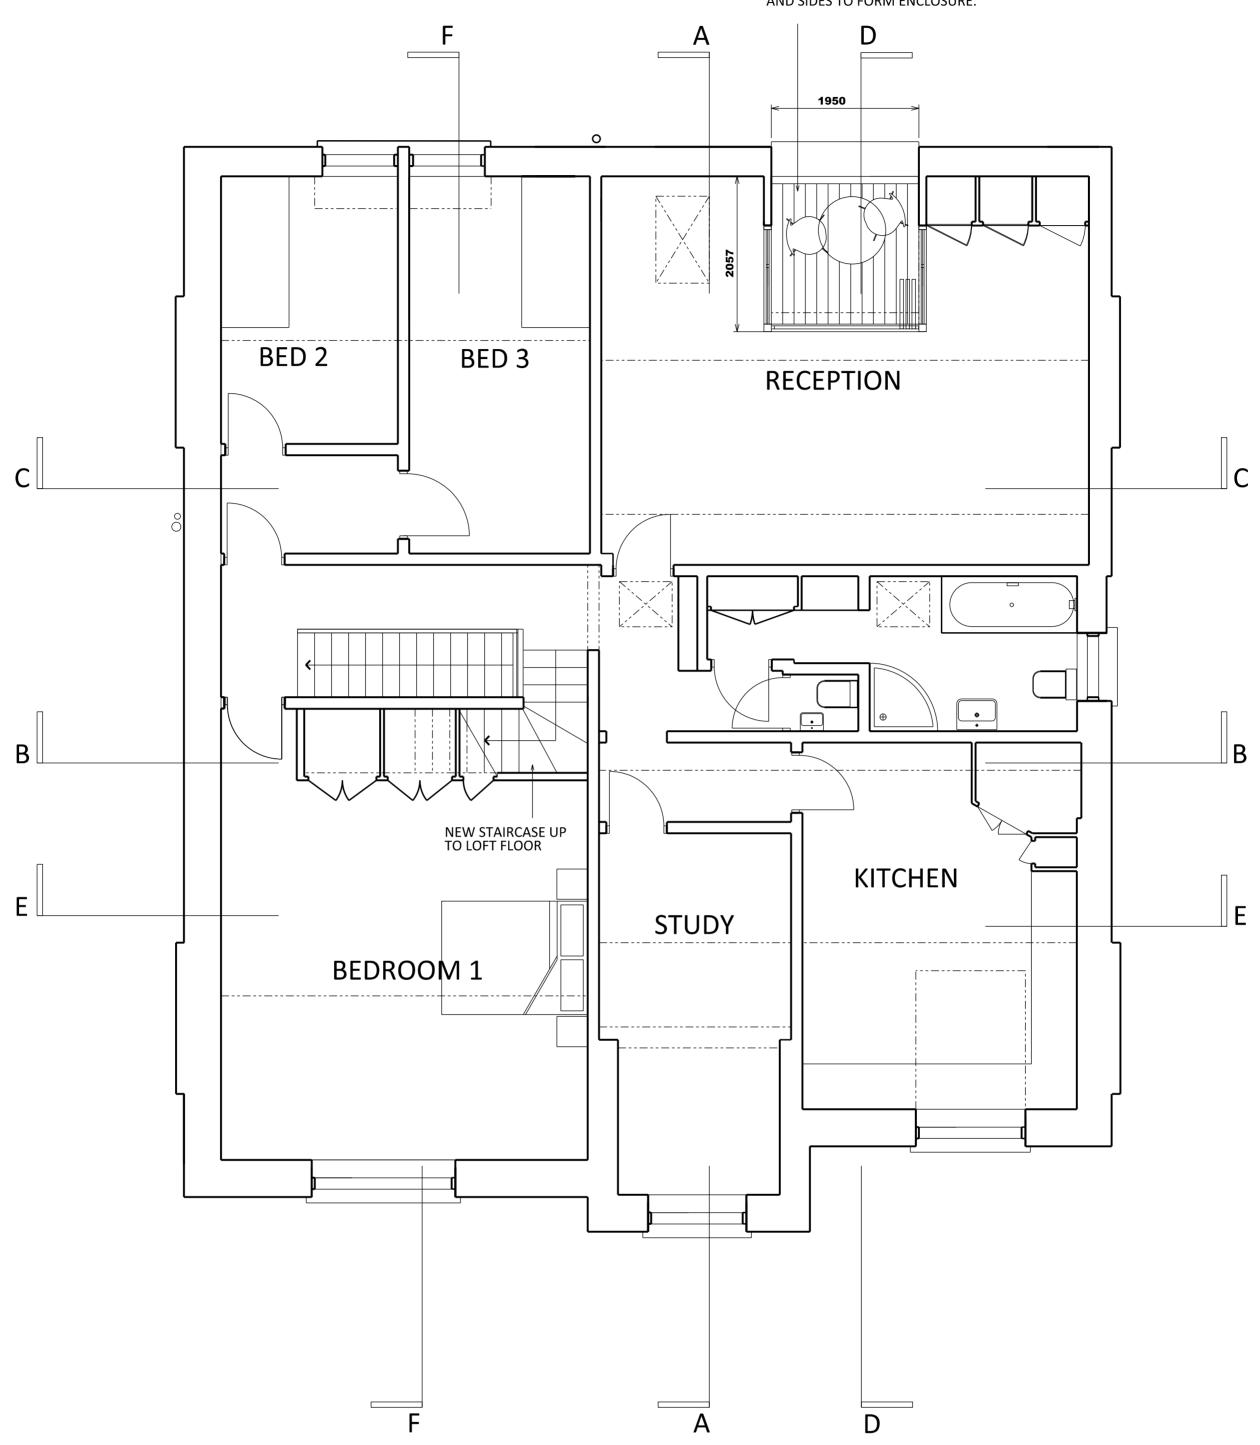

PROPOSED 2ND FLOOR PLAN

rev:	rev:	PROJECT: 2ND FLOOR, 17 LAMBOLLE ROAD, NW3
		CLIENT: MR & MRS CAMPBELL
		DRAWING TITLE: PROPOSED SECOND FLOOR PLAN
		DWG NO: LR17/L/021 SCALE: 1/50 @ A2 DATE: 21.07.2015