


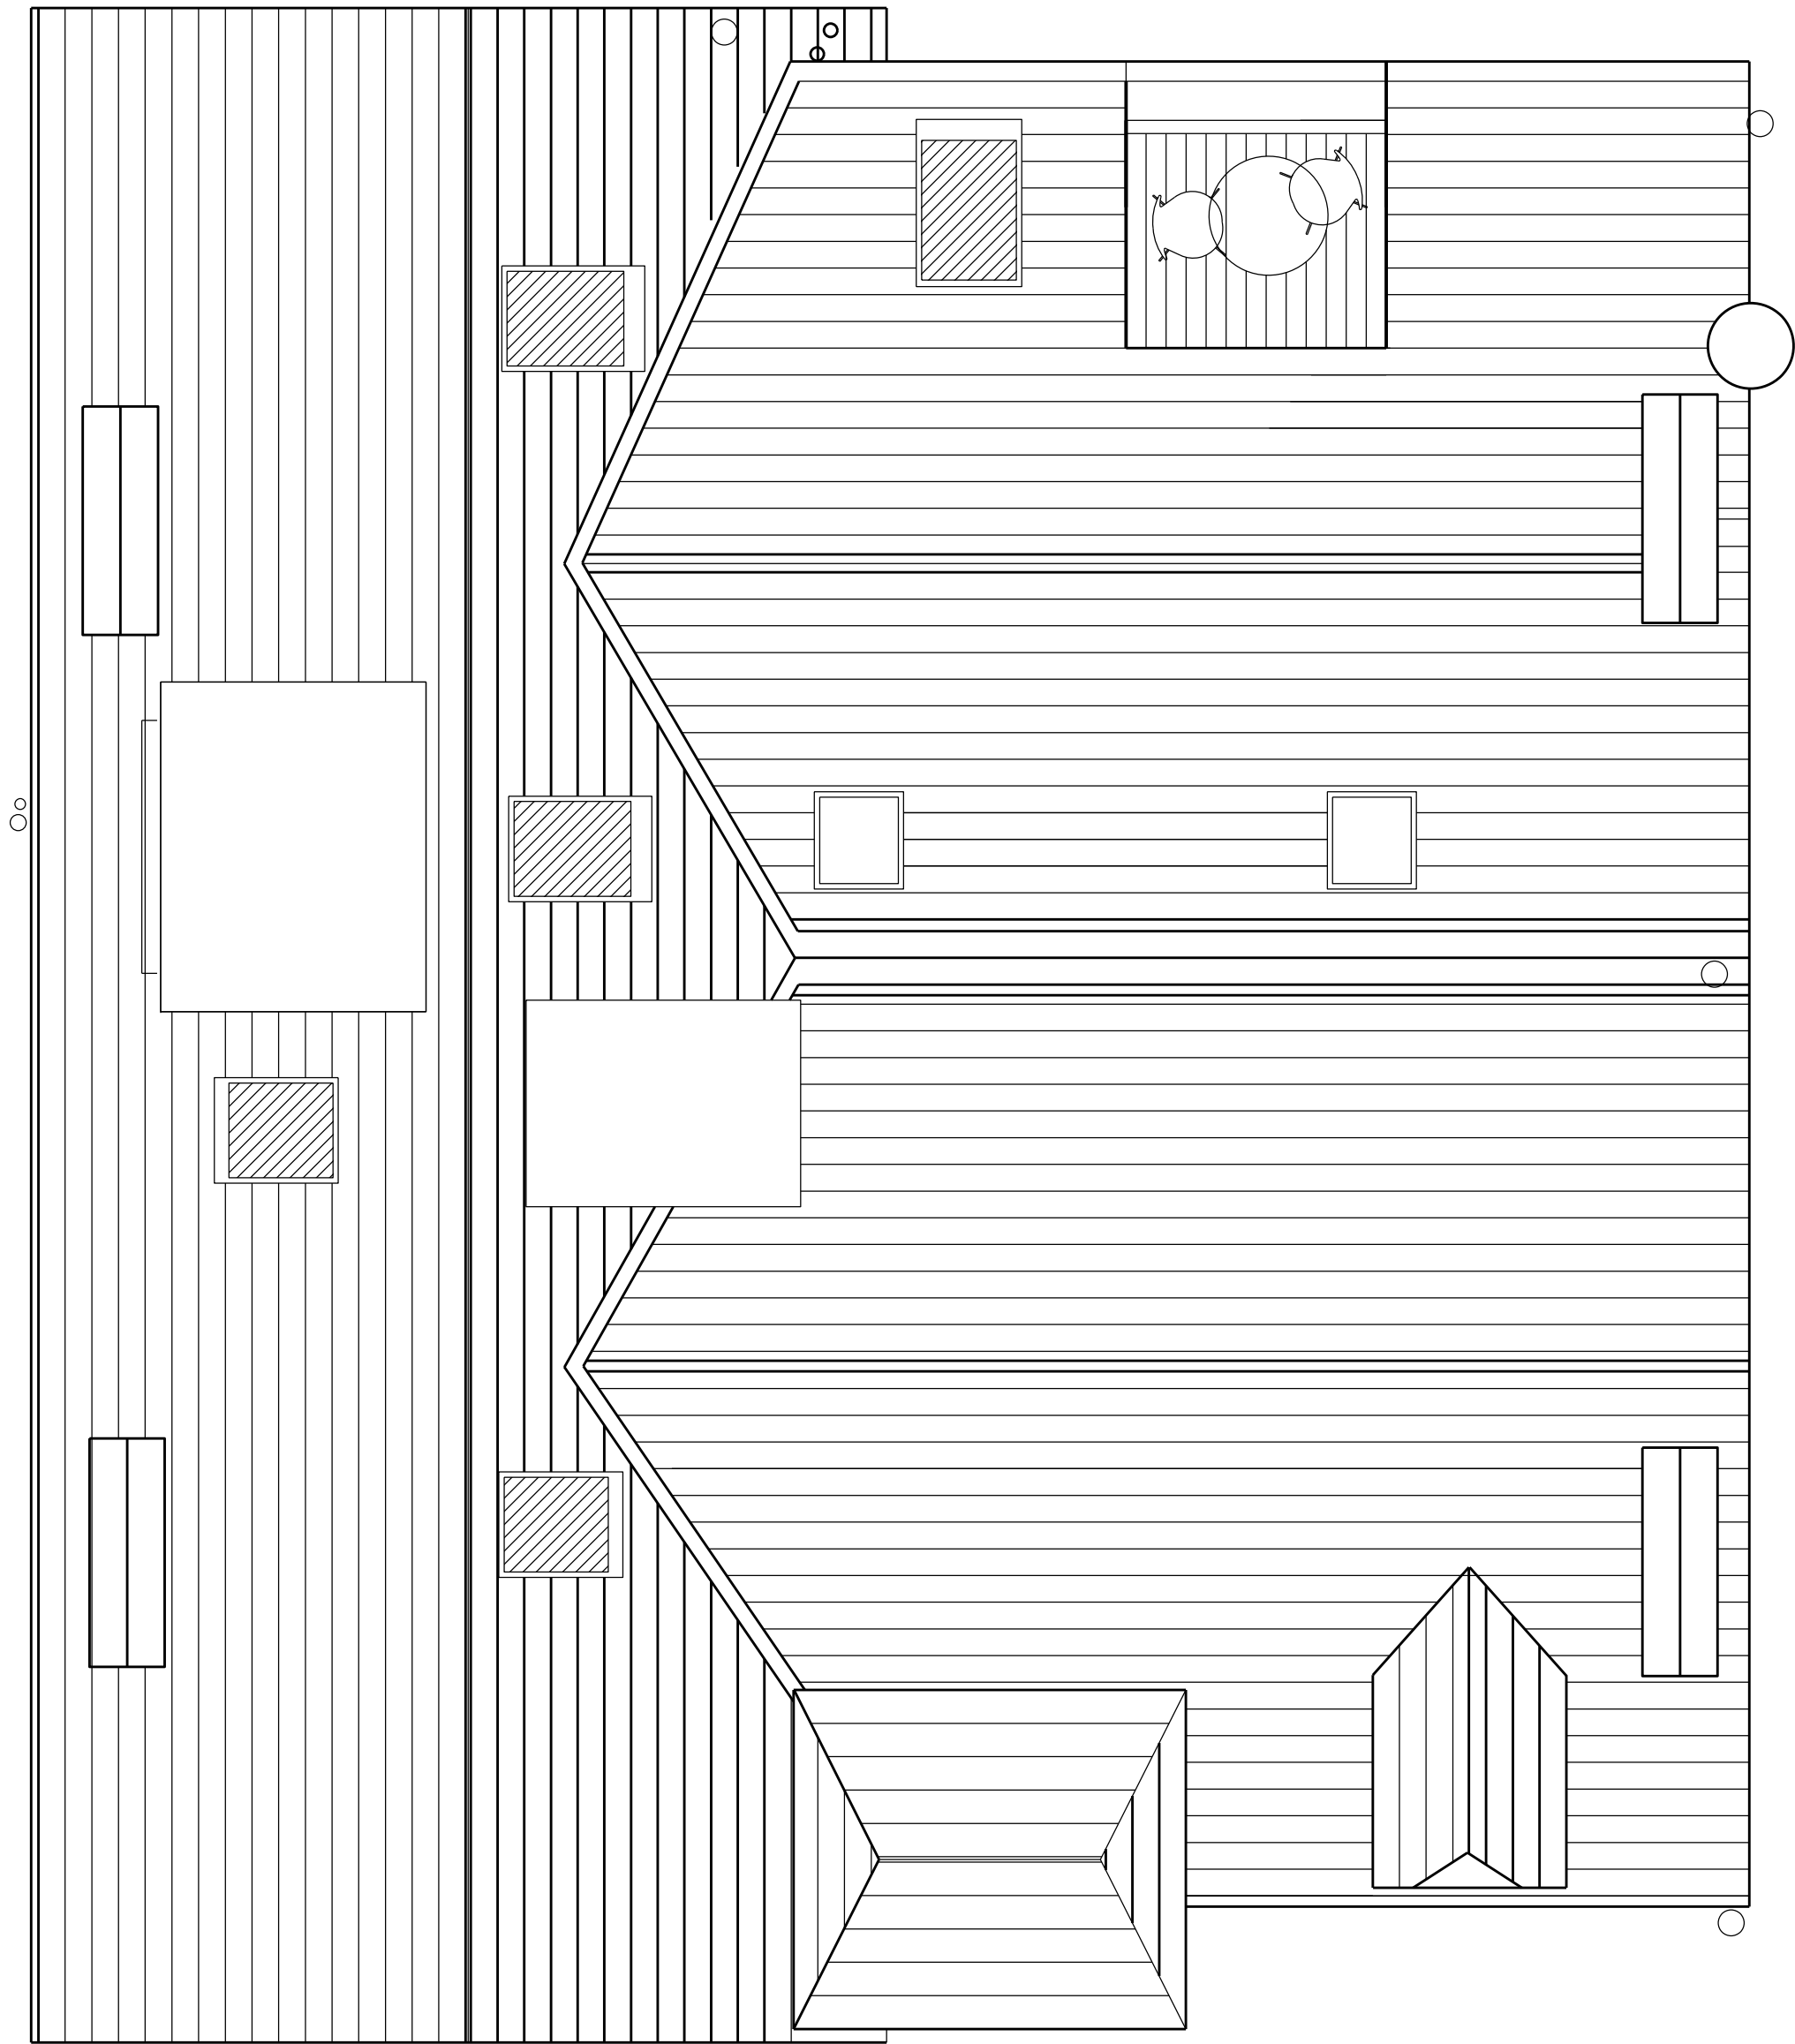

PROPOSED ROOF PLAN

	rev :	rev :	PROJECT : 2ND FLOOR, 17 LAMBOLLE ROAD, NW3		
			CLIENT : MR & MRS CAMPBELL		
			DRAWING TITLE : PROPOSED ROOF PLAN		
			DWG NO : LR17/L/029	SCALE : 1/50 @ A2 1/100 @ A4	DATE : 10.06.15