


1 OS Plan  
1:500

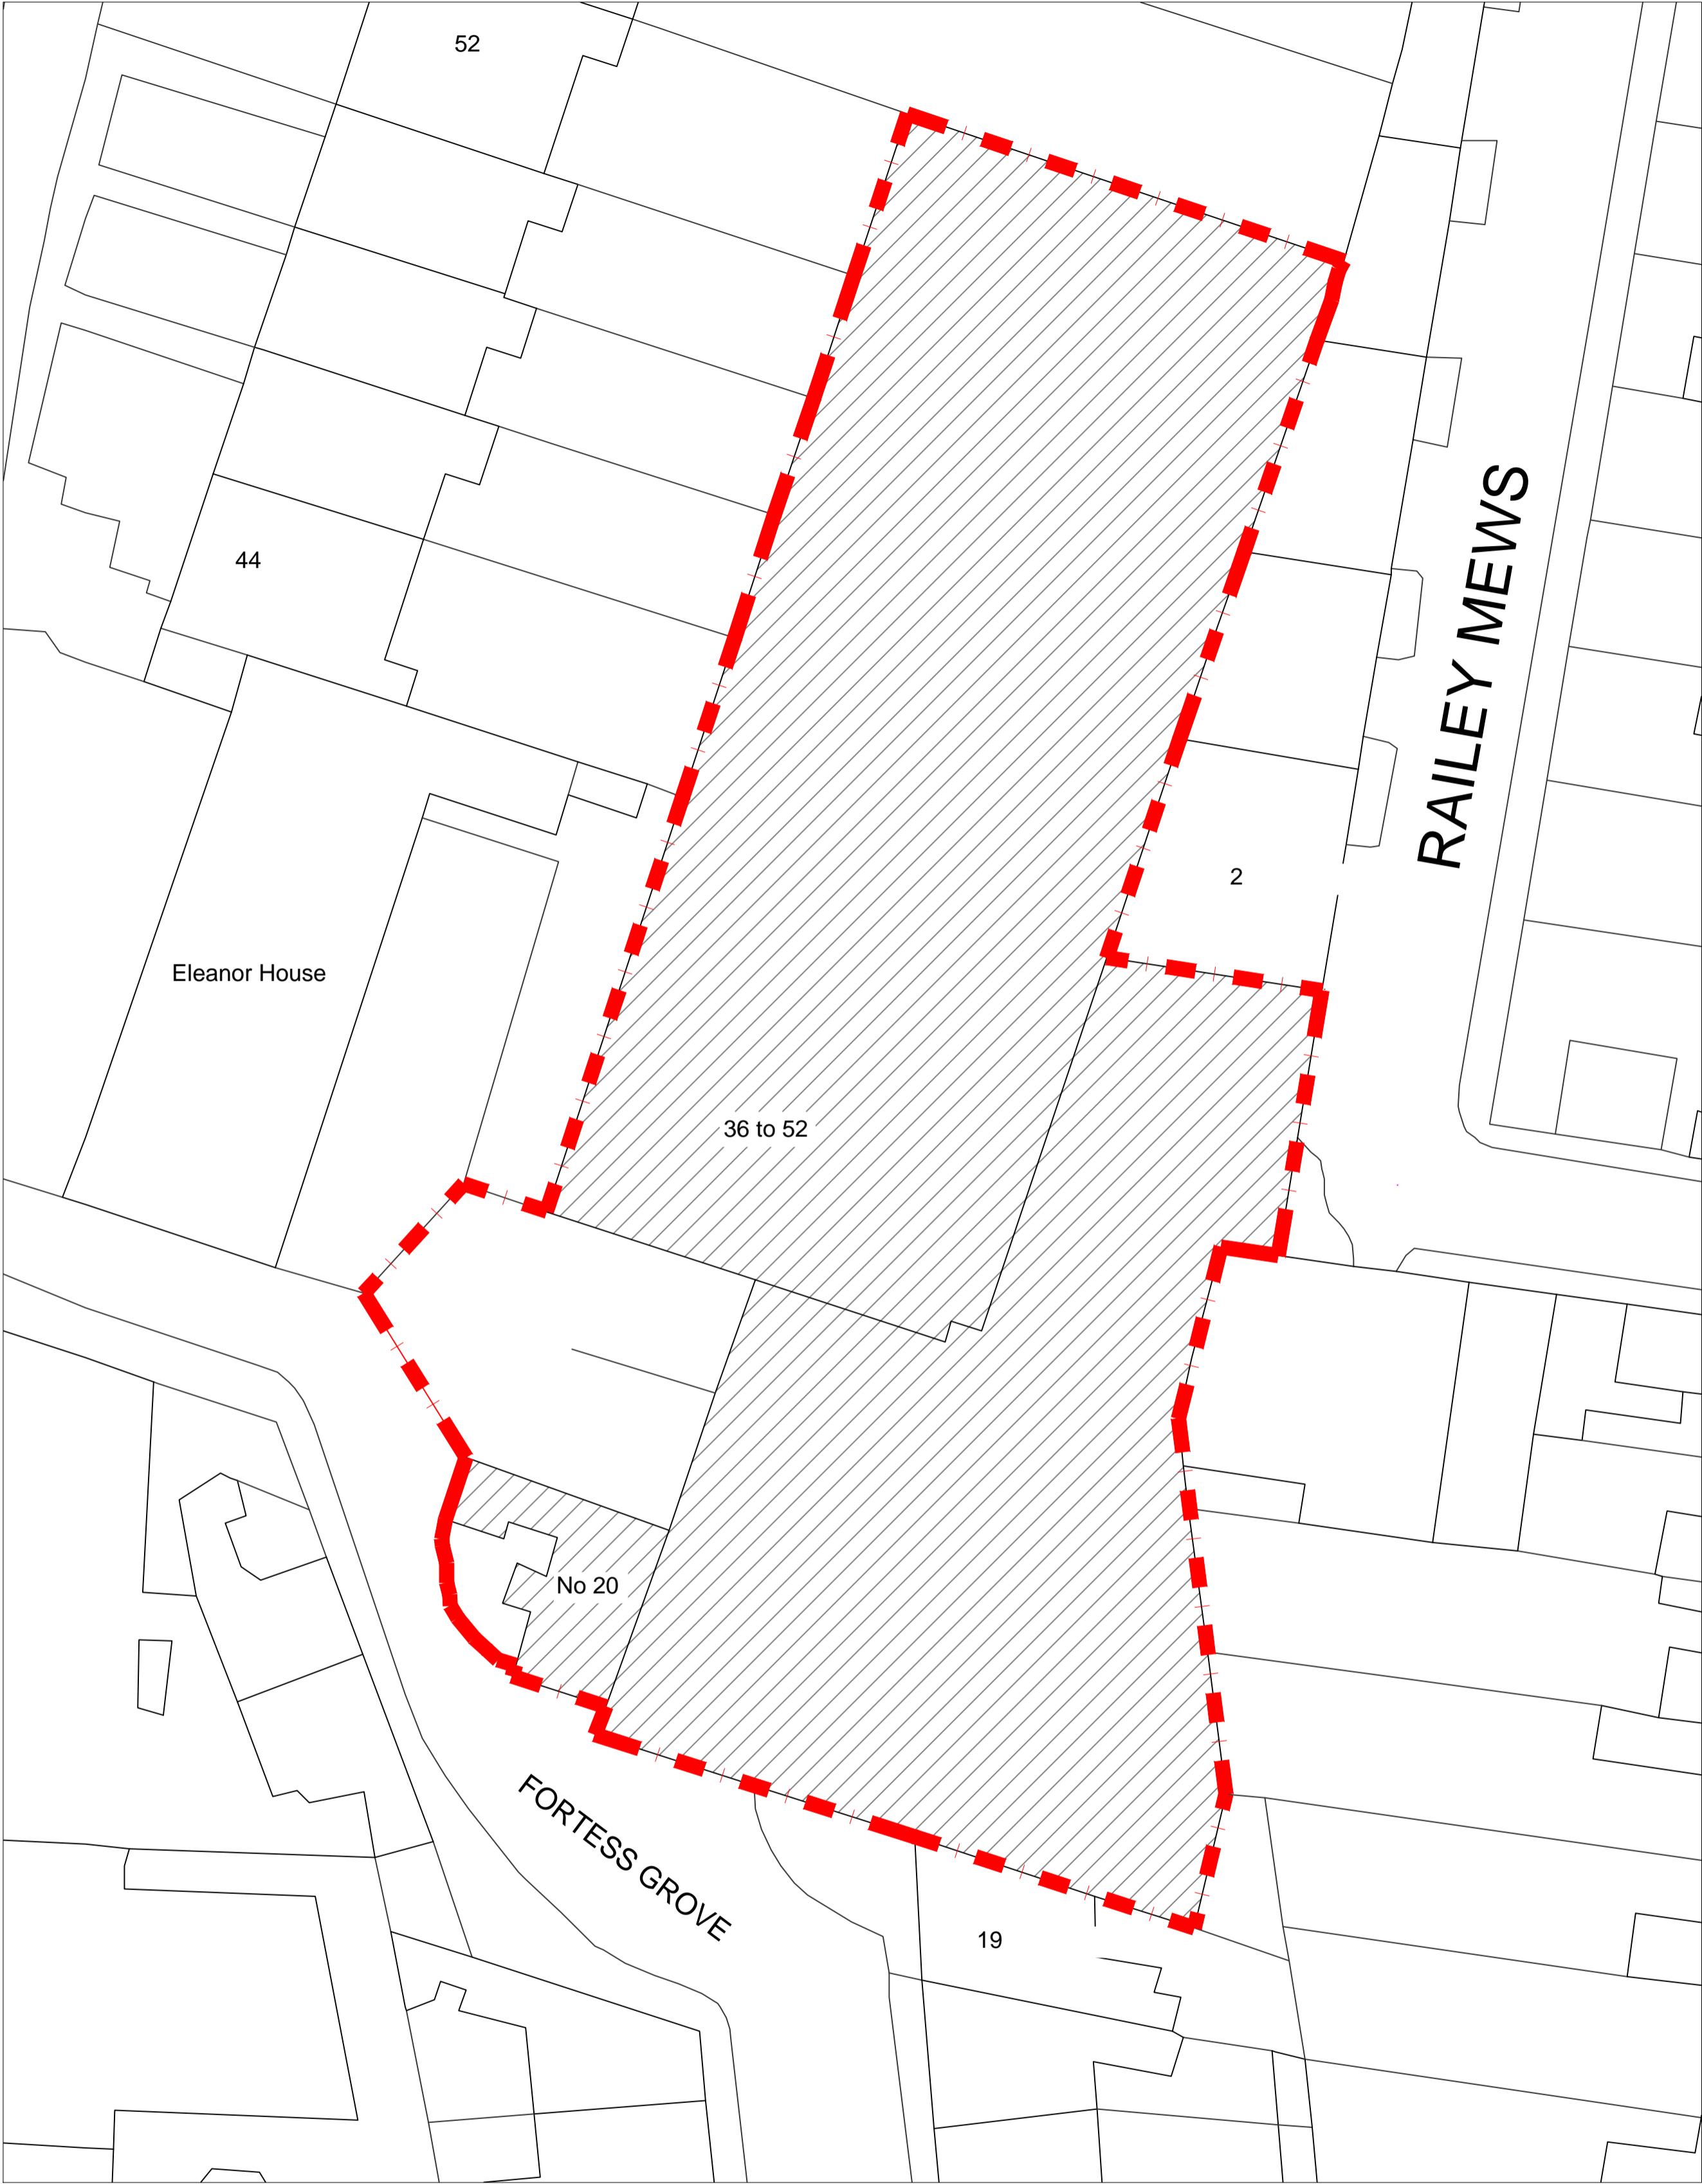

2 Site Plan As Existing  
1:200

1:500 0 10 20 30 50 m  
A1  
A3 1:1000

- General Notes:
1. Copyright of this drawing remains the sole property of Cooley Architects unless otherwise assigned in writing.
  2. Figured dimensions are to be worked in all cases with any discrepancies reported to the Architect prior to commencement of any work.
  3. Setting-out is based on outline survey only. All dimensions to be checked on site prior to construction/ordering.
  4. All dimensions are to edge/centre of structural element of wall or to grid-line, unless noted. If unclear consult Cooley Architects.

Legend

- Existing Walls  
Proposed Walls  
Site Boundary  
Unit Entrance



REV	BY	DESCRIPTION	CHKD	DATE
-----	----	-------------	------	------

Cooley | Architects

123 Aldersgate Street London EC1A 4JQ  
t: 020 3176 4481 www.cooleyarchitects.com

CLIENT  
The Estate Charity of Eleanor Palmer

PROJECT  
36-52 & 20 Fortess Grove

DRAWING TITLE

OS Plan and Site Plan As Existing

DRAWN BY	DATE	CHECKED
NB	Jun 15	RC, SD
SCALE	SIZE	STATUS
1:1250	A1	Planning

DRAWING No  
687 - EX - 0S01

REVISION  
-