
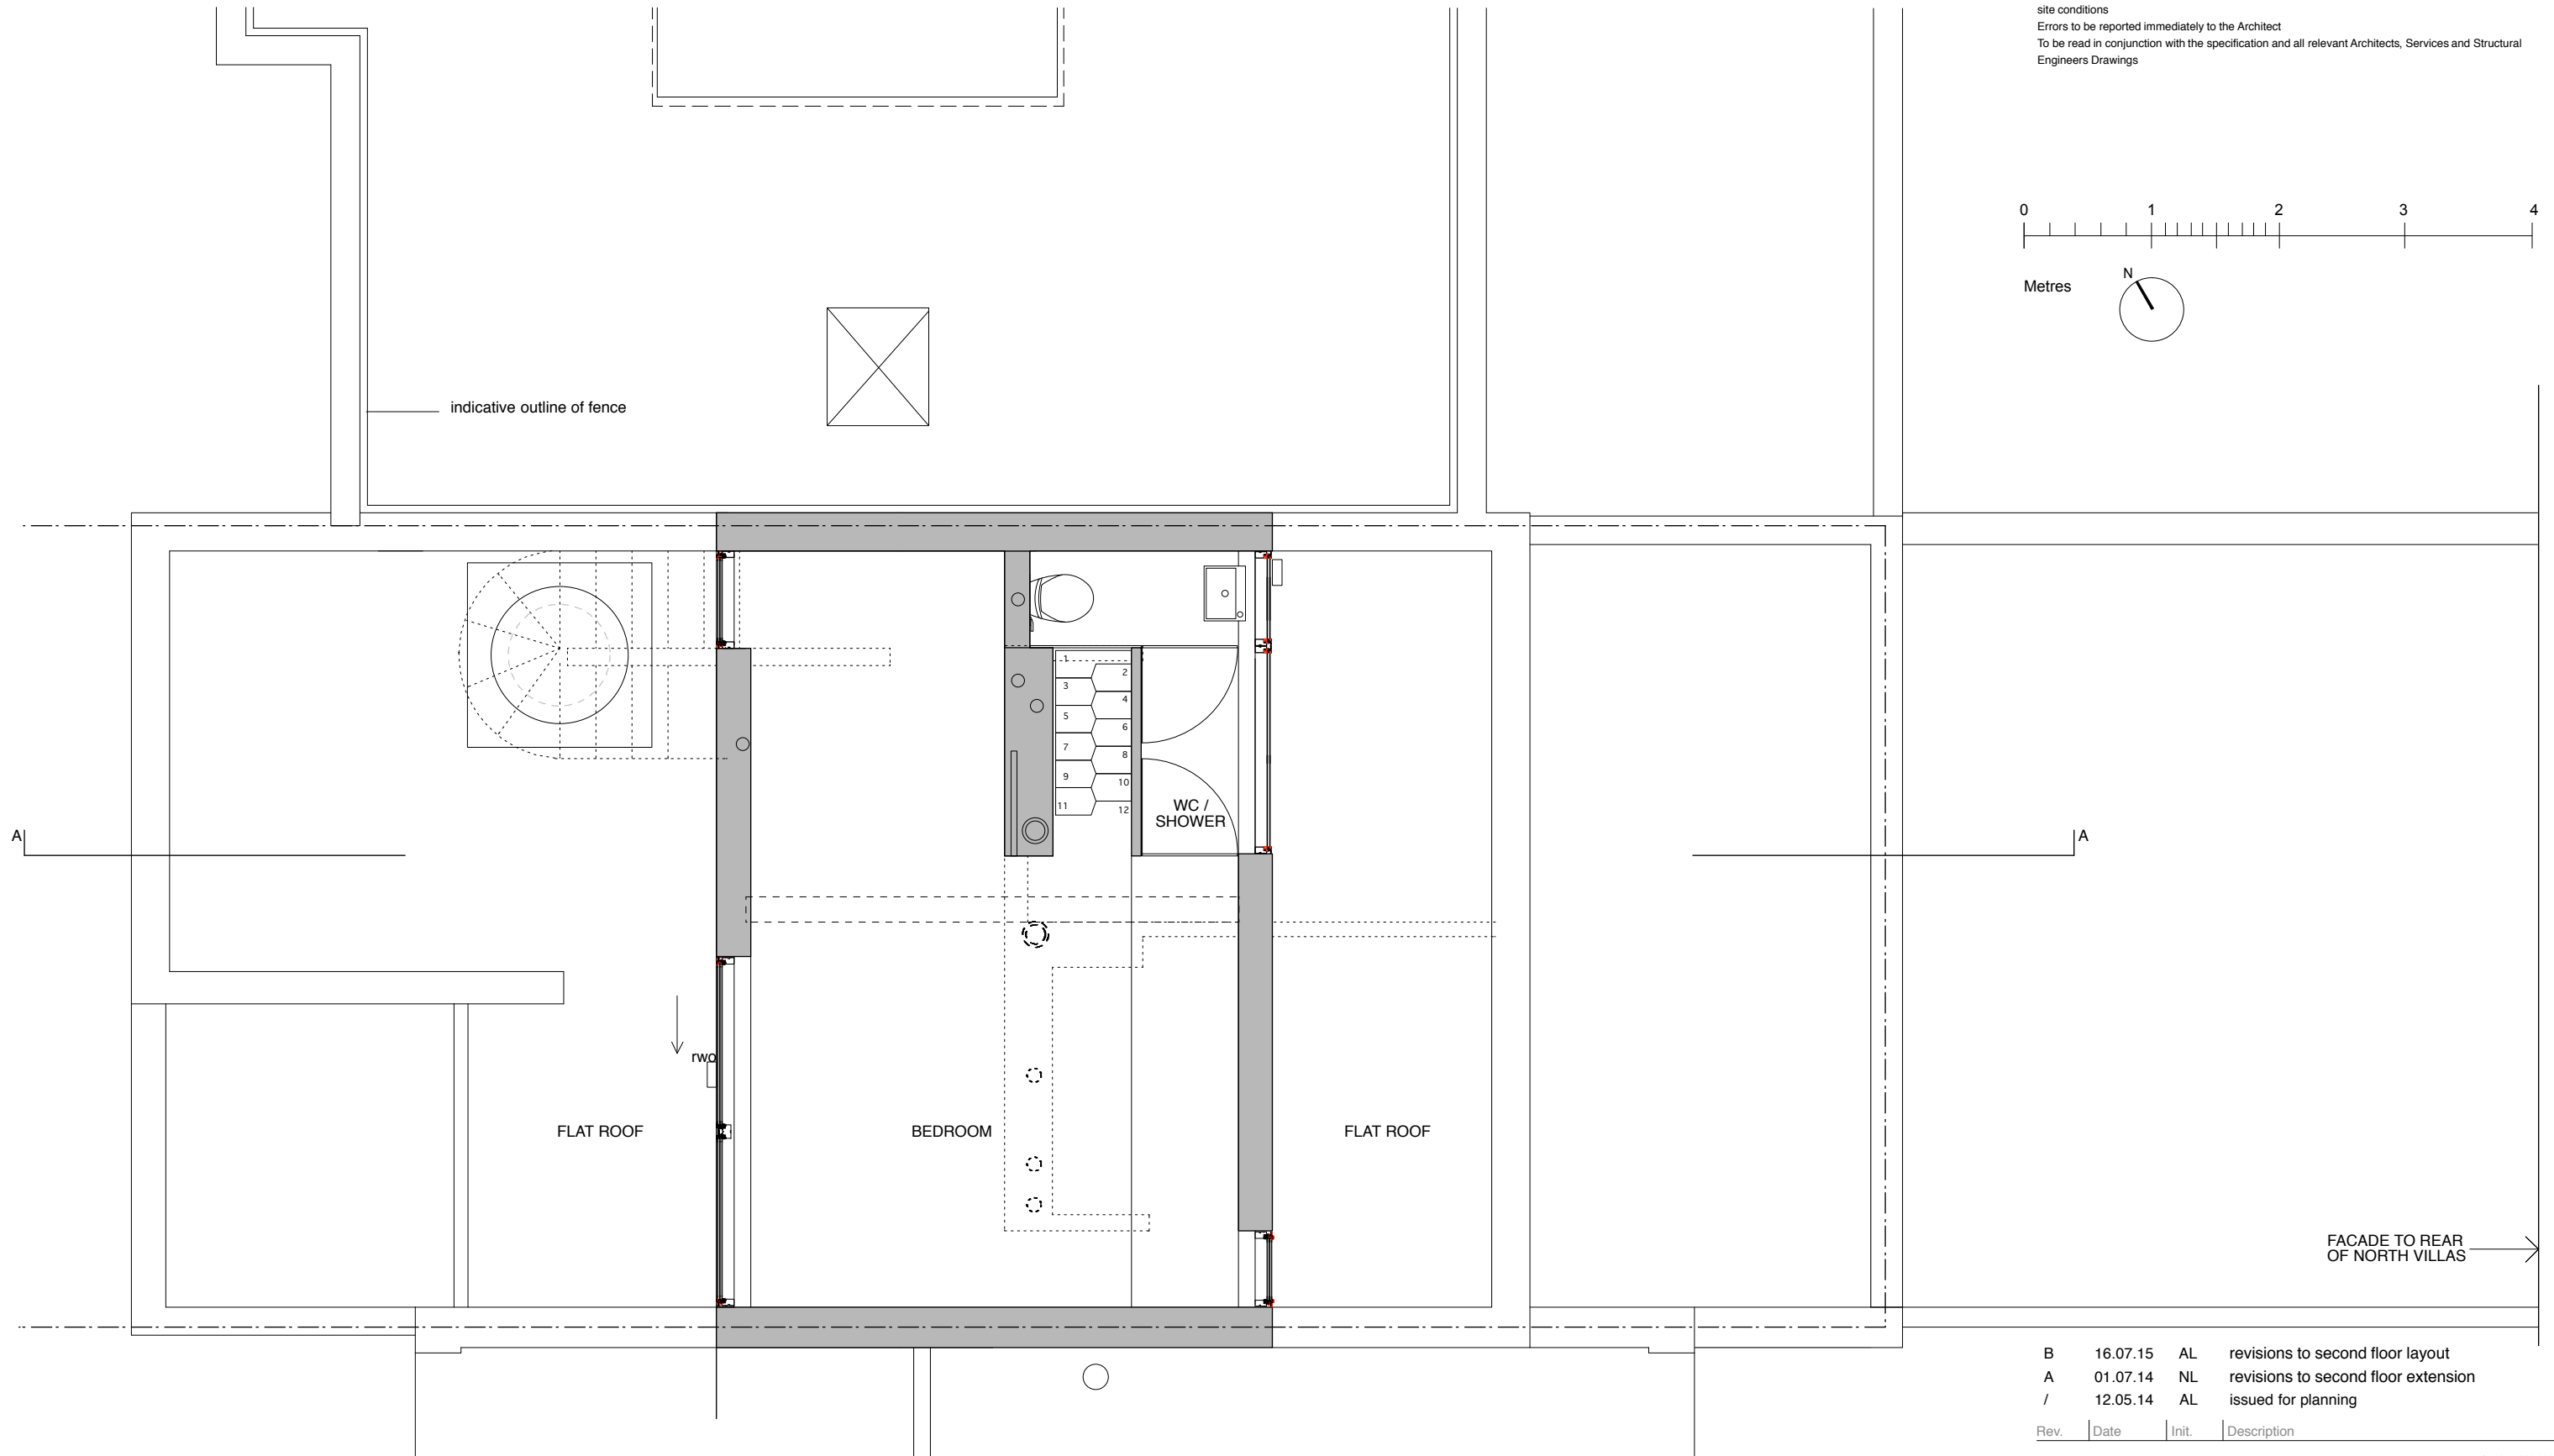


Notes

Do not scale drawings
 All dimensions to be checked on site, Architect to be advised of any variation between the drawings and site conditions
 Errors to be reported immediately to the Architect
 To be read in conjunction with the specification and all relevant Architects, Services and Structural Engineers Drawings

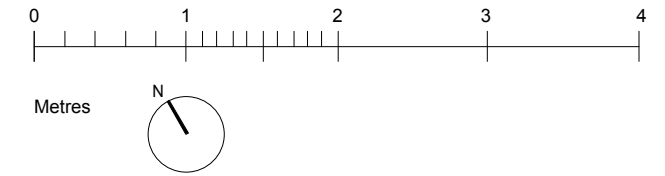

B	16.07.15	AL	revisions to second floor layout
A	01.07.14	NL	revisions to second floor extension
/	12.05.14	AL	issued for planning

Rev.	Date	Init.	Description
------	------	-------	-------------

LLOWARCH LLOWARCH 147 O'DONNELL COURT BRUNSWICK CENTRE WC1N 1NX tel: 020 7833 2883 e-mail: mail@llowarch.co.uk

Project **74 CAMDEN MEWS NW1 9BX**

Client **LLOWARCH**

Drawing Title **SECOND FLOOR PLAN - AS PROPOSED**

Date **MAY 14** Scale **1 : 50 @ A3** Status **PLANNING**

Project reference **74CM** Drawing Number **PR_GA12** Revision **B**