



LOCATION PLAN.
CROWN COPYRIGHT RESERVED.




18 DENNING ROAD
EXISTING VIEW TO DENNING ROAD.
(NO ALTERATIONS PROPOSED).

PROJECT	18 DENNING ROAD LONDON NW3 1ST
DRW. TITLE	EXISTING LOCATION PLAN, STREET ASPECT PHOTOGRAPH.
SCALE	1/1250
DATE	MAY 2015
STATUS	PL.
REV.	-
DRW. NO.	MM1403 / 001
MD+CD architecture + design © COPYRIGHT ALL RIGHTS RETAINED BY MD+CD	


NOTE/S :

THIS DRAWING IS BASED ON DIMENSIONS OBTAINED ON SITE WITH LIMITED ACCESS WITHOUT FULL ACCESS TO PARTS OF THE SITE. OPENING OF SURFACES WERE NOT POSSIBLE. INSPECTION BEHIND FINISHES WERE NOT POSSIBLE. THIS DRAWING REPRESENTS THE GENERAL ARRANGEMENT OF THE BUILDING AND THE SITE.

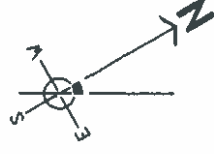

ELEVATION

SECTION/ELEVATION

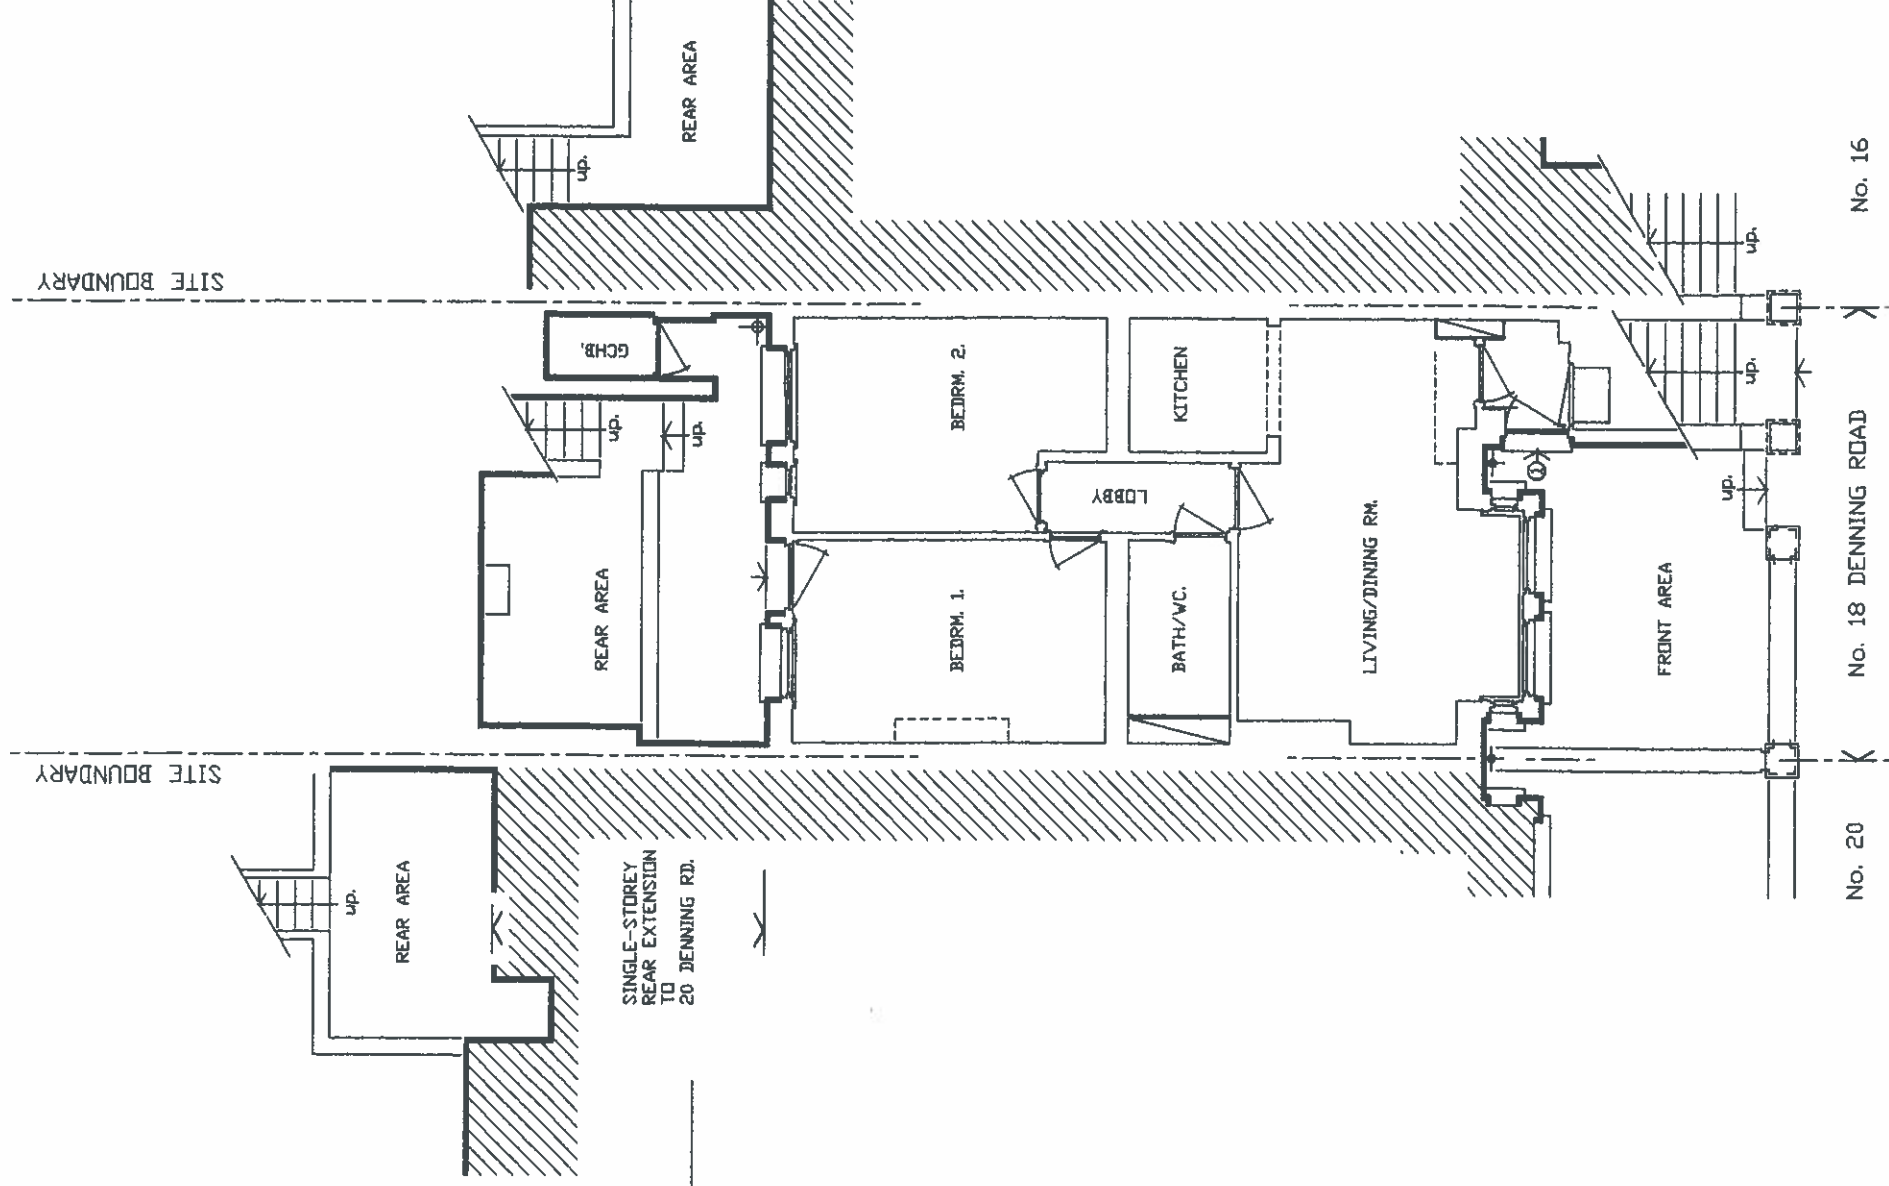

SECTION

PROJECT 18 DENNING ROAD
LONDON
NW3 1ST


DRW. TITLE	EXISTING PLAN
SCALE	1/100 on A3
DATE	MAY 2015
STATUS	PL.
REV.	-

DRW. ND. MM1403 / 002

MD+CD architecture + design
© COPYRIGHT ALL RIGHTS RETAINED BY MD+CD

NOTE/S :

THIS DRAWING IS BASED ON DIMENSIONS THAT IS OBTAINED ON SITE WITH LIMITED ACCESS WITHOUT FULL ACCESS TO PARTS OF THE SITE. OPENING UP SURFACES WERE NOT POSSIBLE. DIMENSIONS WERE NOT POSSIBLE. THIS DRAWING REPRESENTS A GENERAL ARRANGEMENT OF THE BUILDING AND THE SITE.

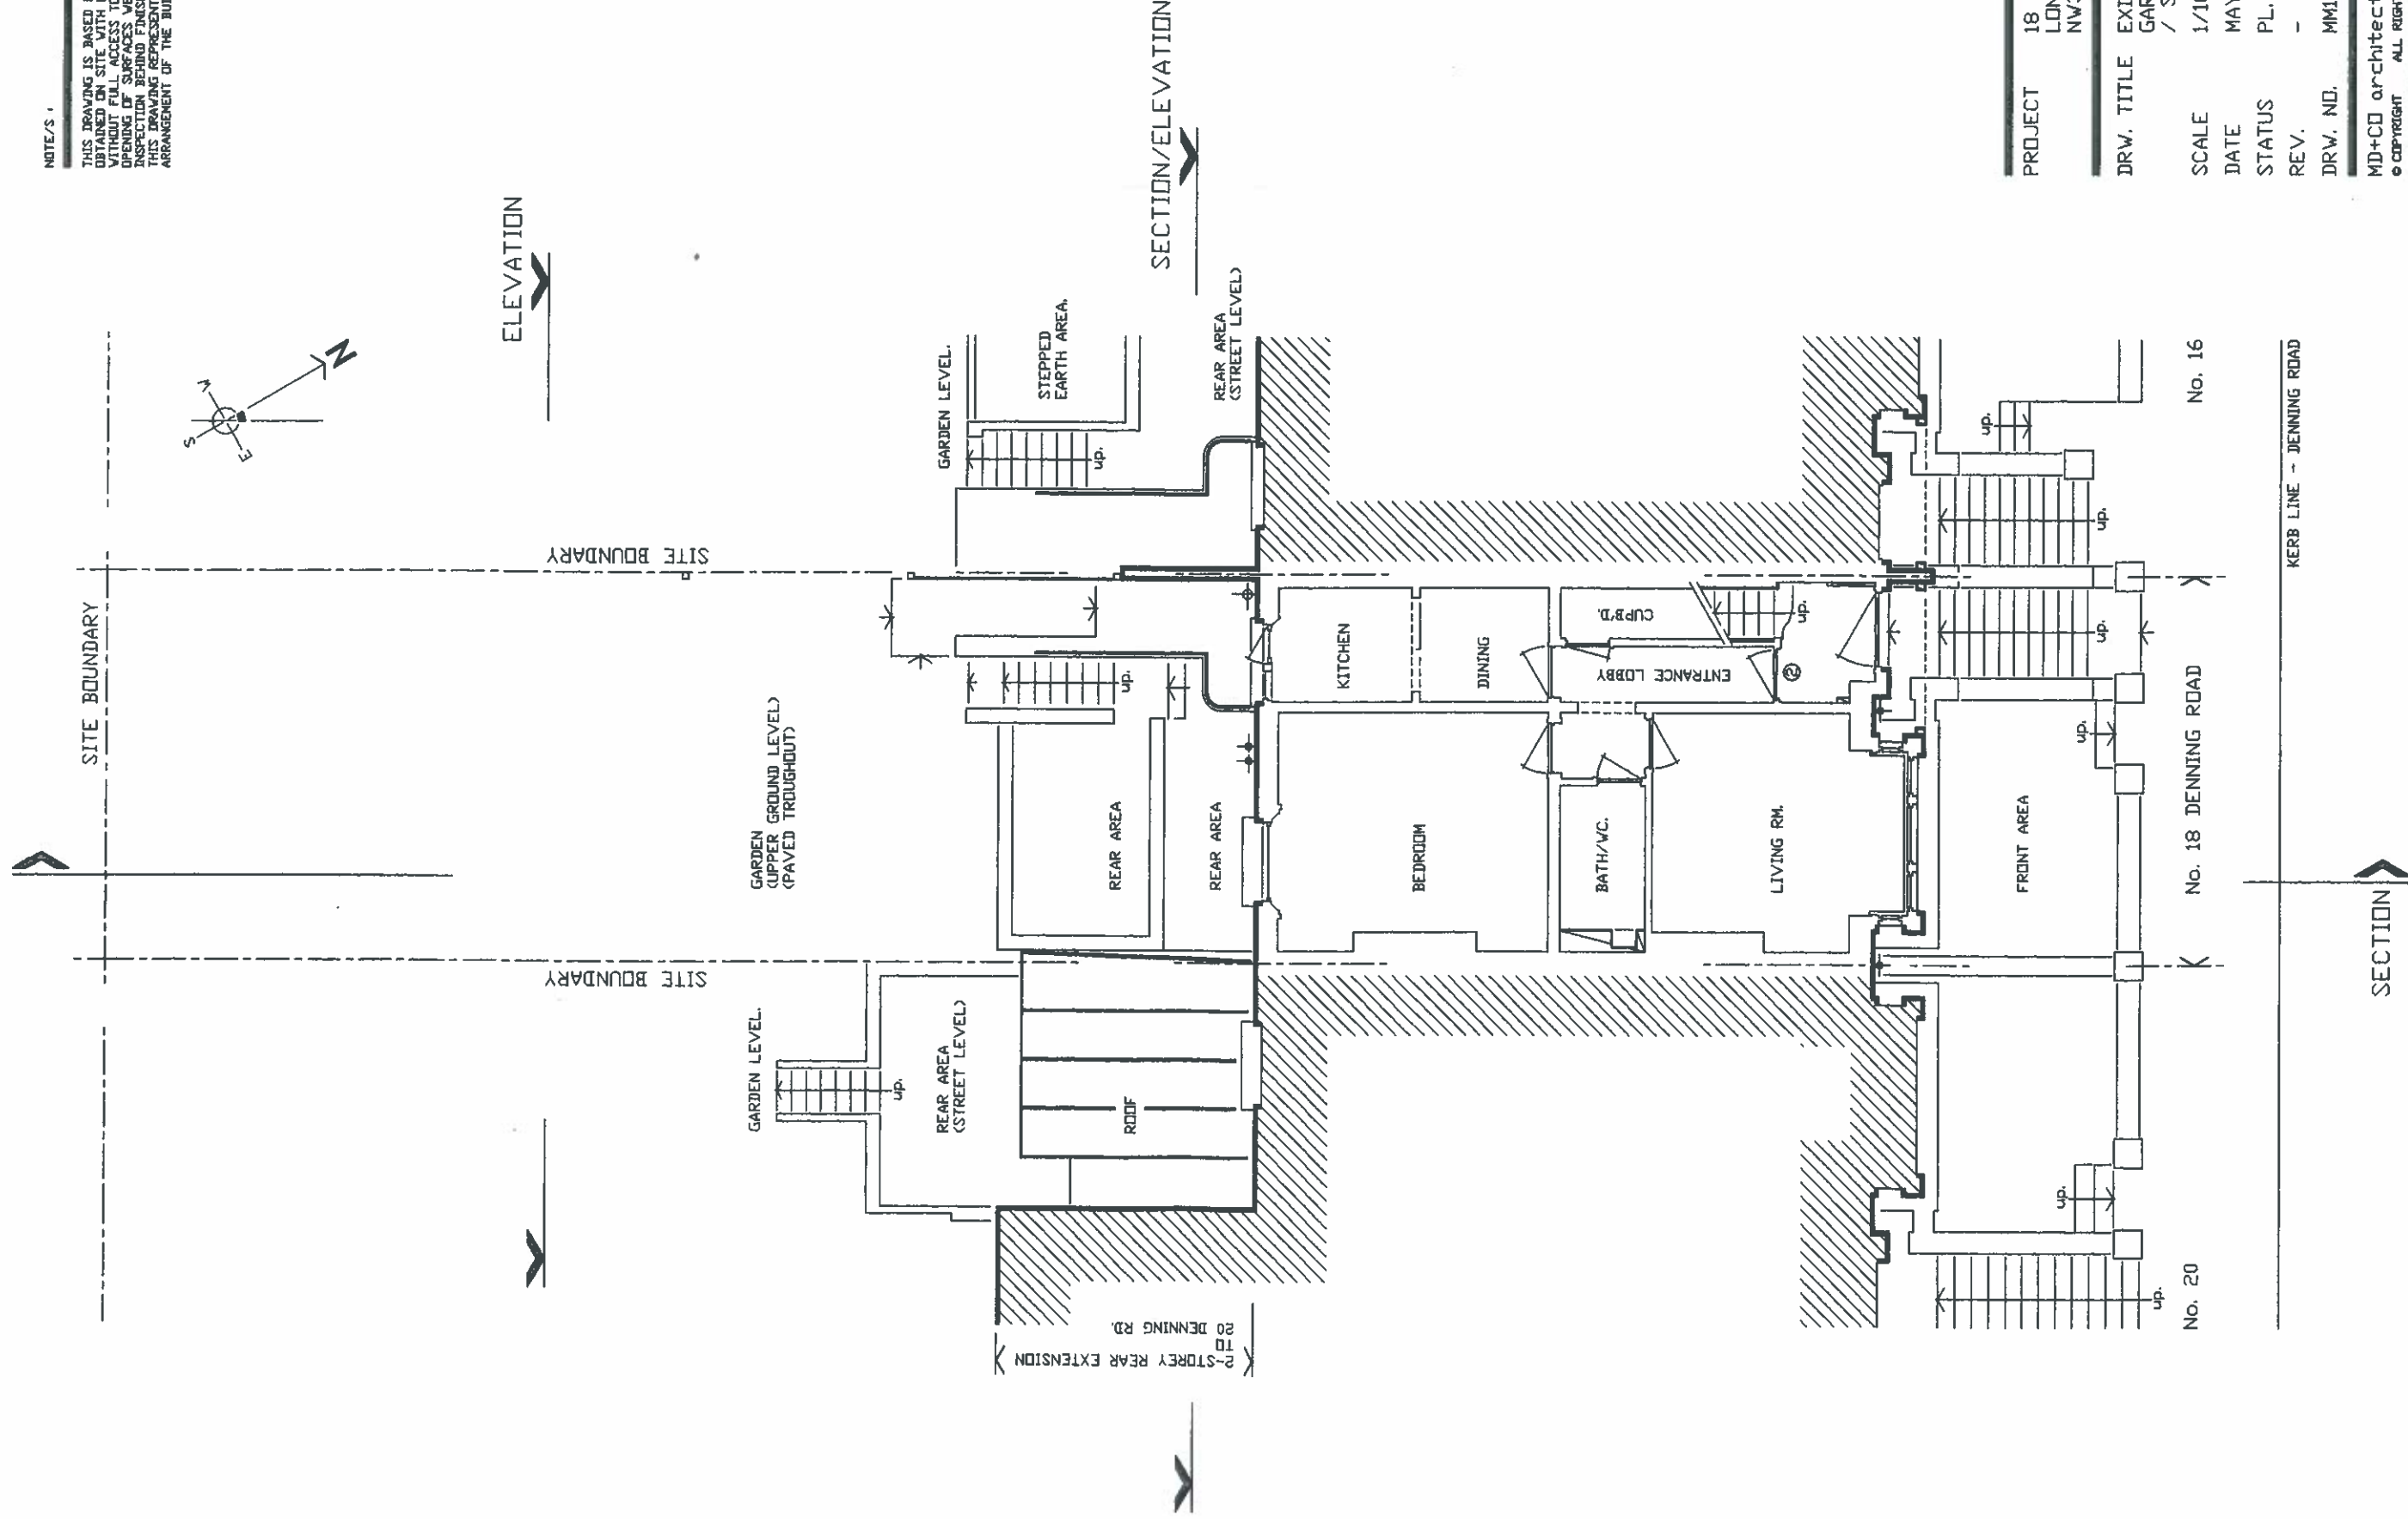

PROJECT 18 DENNING ROAD
LONDON
NW3 1ST

DRW. TITLE EXISTING PLAN
GARDEN LEVEL
/ SITE PLAN

SCALE 1/100 on A3

DATE MAY 2015

STATUS PL.


REV. -

DRW. NO. MM1403 / 003

MD+CD architecture + design
© COPYRIGHT ALL RIGHTS RETAINED BY MD+CD


NOTE/S :

THIS DRAWING IS BASED ON DIMENSIONS THAT IS
OBTAINED FROM SITE WITH LIMITED ACCESS
WITHOUT FULL ACCESS TO THE ENTIRE SITE
OPENING OF SURFACES WERE NOT POSSIBLE
THIS DRAWING REPRESENTS THE GENERAL
ARRANGEMENT OF THE BUILDING AND THE SITE

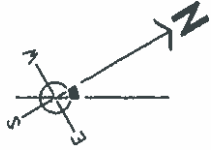

ELEVATION

SECTION/ELEVATION

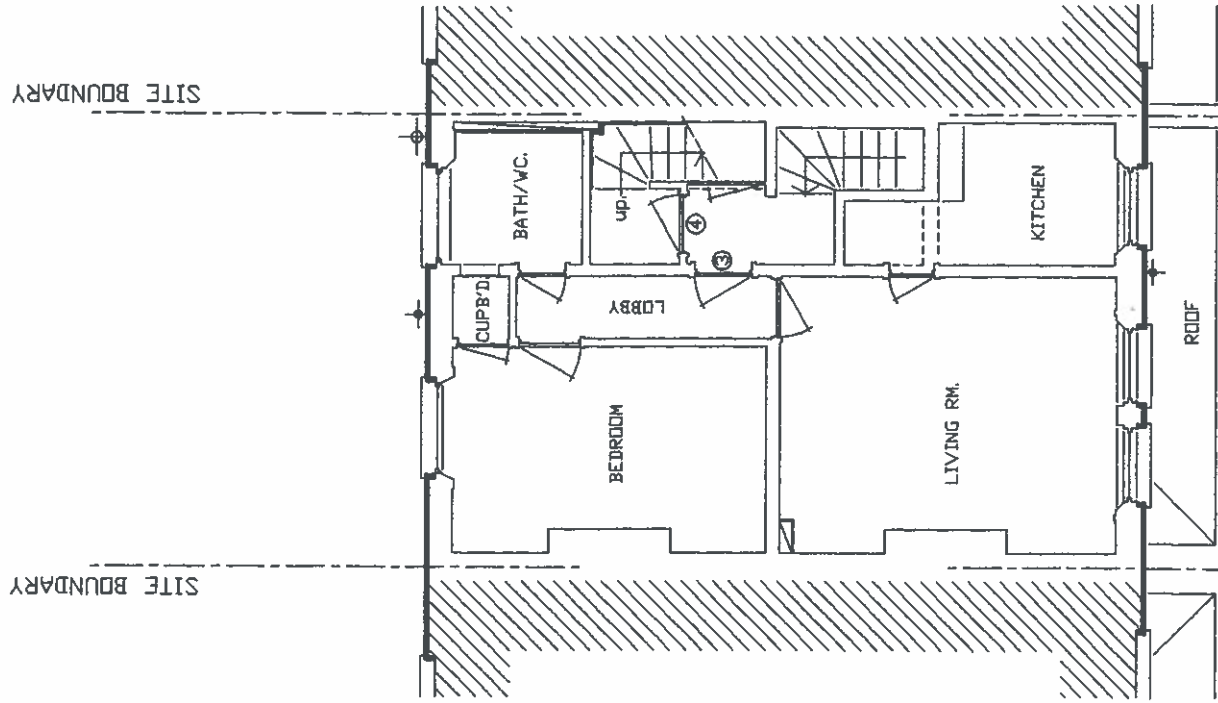

KERB LINE - DENNING ROAD

SECTION

PROJECT 18 DENNING ROAD
LONDON
NW3 1ST

DRW. TITLE EXISTING PLAN
LEVEL 3.

SCALE 1/100 on A3

DATE MAY 2015

STATUS PL.


REV. -

DRW. NO. MM1403 / 004

MD+CD architecture + design
© COPYRIGHT ALL RIGHTS RETAINED BY MD+CD


NOTE/S :

THIS DRAWING IS BASED ON DIMENSIONS OBTAINED ON SITE WITH LIMITED ACCESS WITHOUT FULL ACCESS TO PARTS OF THE SITE. INSPECTION OF SURFACES WERE NOT POSSIBLE. THIS DRAWING REPRESENTS THE GENERAL ARRANGEMENT OF THE BUILDING AND THE SITE.

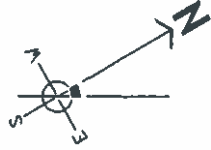

ELEVATION

SECTION/ELEVATION

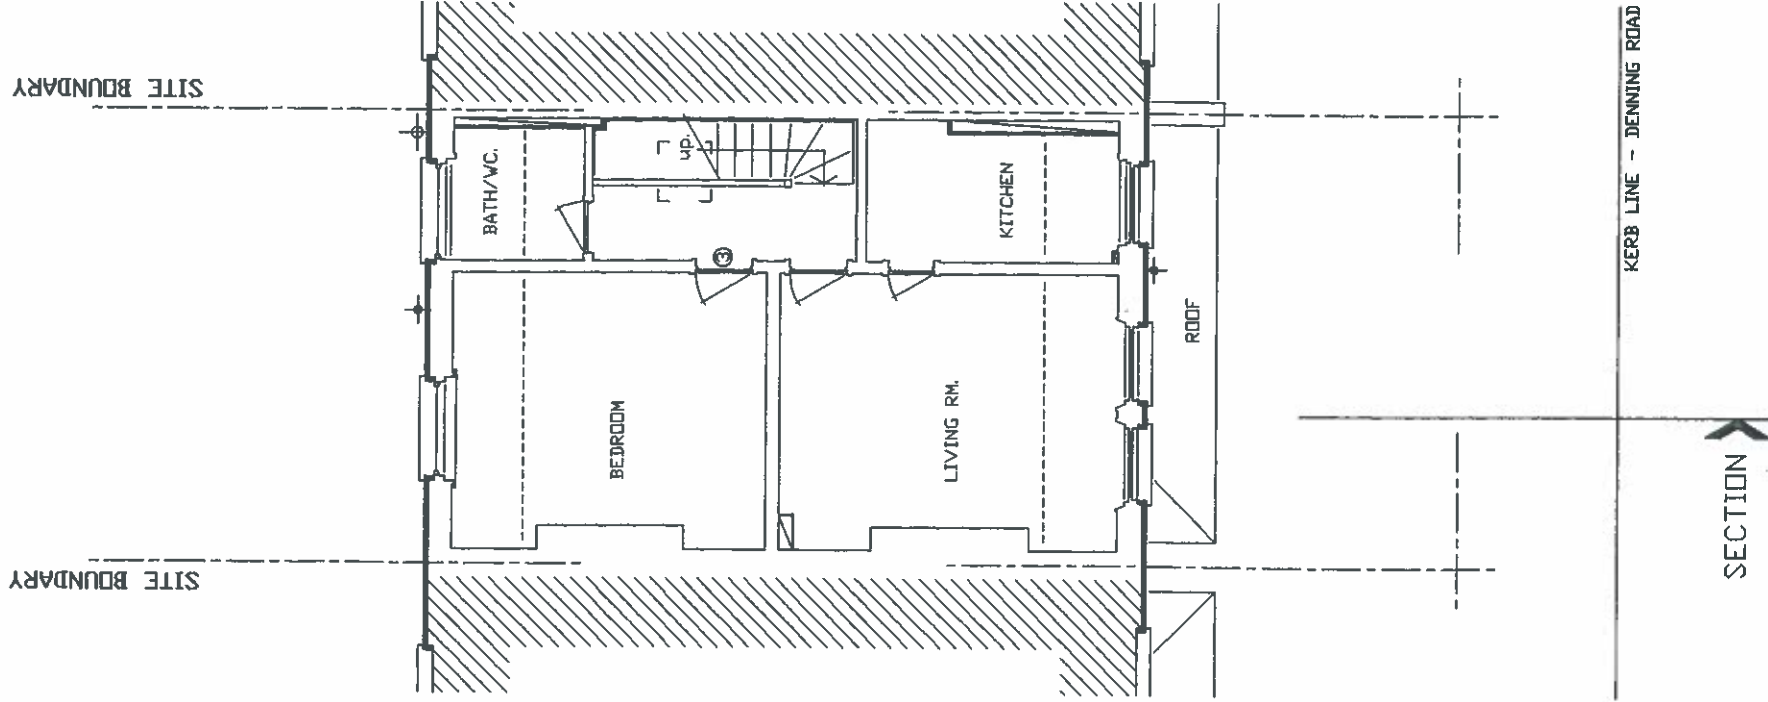

PROJECT 18 DENNING ROAD
LONDON
NW3 1ST

DRW. TITLE EXISTING PLAN
LEVEL 4.

SCALE 1/100 on A3

DATE MAY 2015

STATUS PL.

REV. -


DRW. NO. MM1403 / 005

MD+CD architecture + design
© COPYRIGHT ALL RIGHTS RETAINED BY MD+CD


NOTE/S :

THIS DRAWING IS BASED ON DIMENSIONS THAT IS OBTAINED ON SITE. WITH LIMITED ACCESS WITHOUT FULL ACCESS TO PARTS OF THE SITE OPENING UP SURFACES WERE NOT POSSIBLE.

THIS DRAWING REPRESENTS THE GENERAL ARRANGEMENT OF THE BUILDING AND THE SITE.

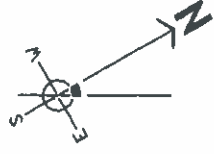

ELEVATION

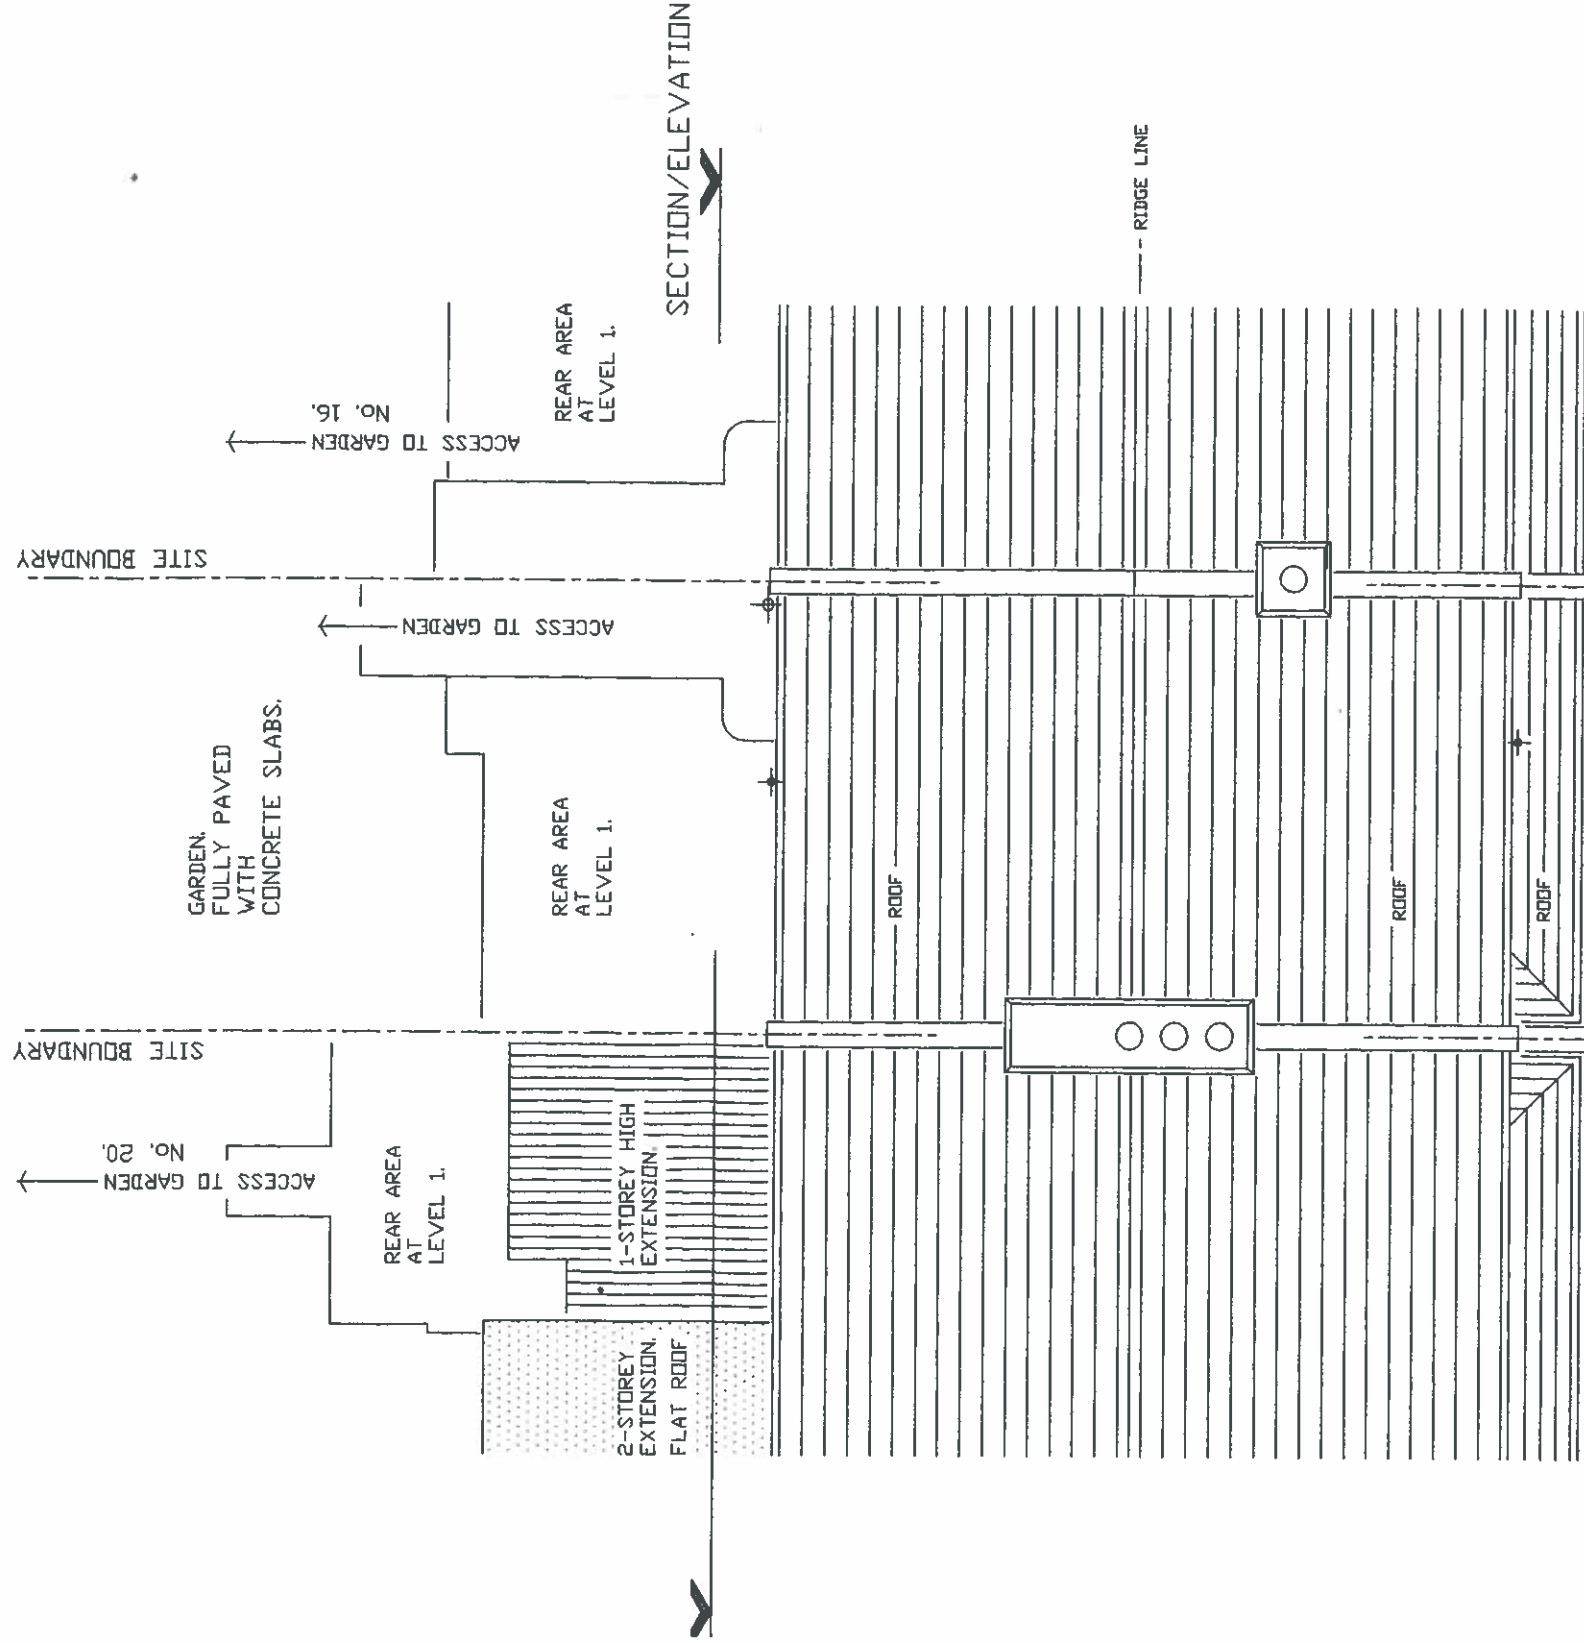

SECTION

KERB LINE - DENNING ROAD

PROJECT 18 DENNING ROAD
LONDON
NW3 1ST

DRW. TITLE EXISTING
ROOF PLAN
/ SITE PLAN.

SCALE 1/100 on A3

DATE MAY 2015

STATUS PL.

REV. -

DRW. NO. MM1403 / 006


MD+CD architecture + design
© COPYRIGHT ALL RIGHTS RETAINED BY MD+CD

NOTE/S :

THIS DRAWING IS BASED ON DIMENSIONS OBTAINED ON SITE WITH LIMITED ACCESS WITHOUT FULL ACCESS TO PARTS OF THE SITE OPENING OF SURFACES WERE NOT POSSIBLE INSPECTION BEHIND FINISHES WERE NOT POSSIBLE. THIS DRAWING REPRESENTS THE GENERAL ARRANGEMENT OF THE BUILDING AND THE SITE.

ELEVATION

SECTION
ELEVATION

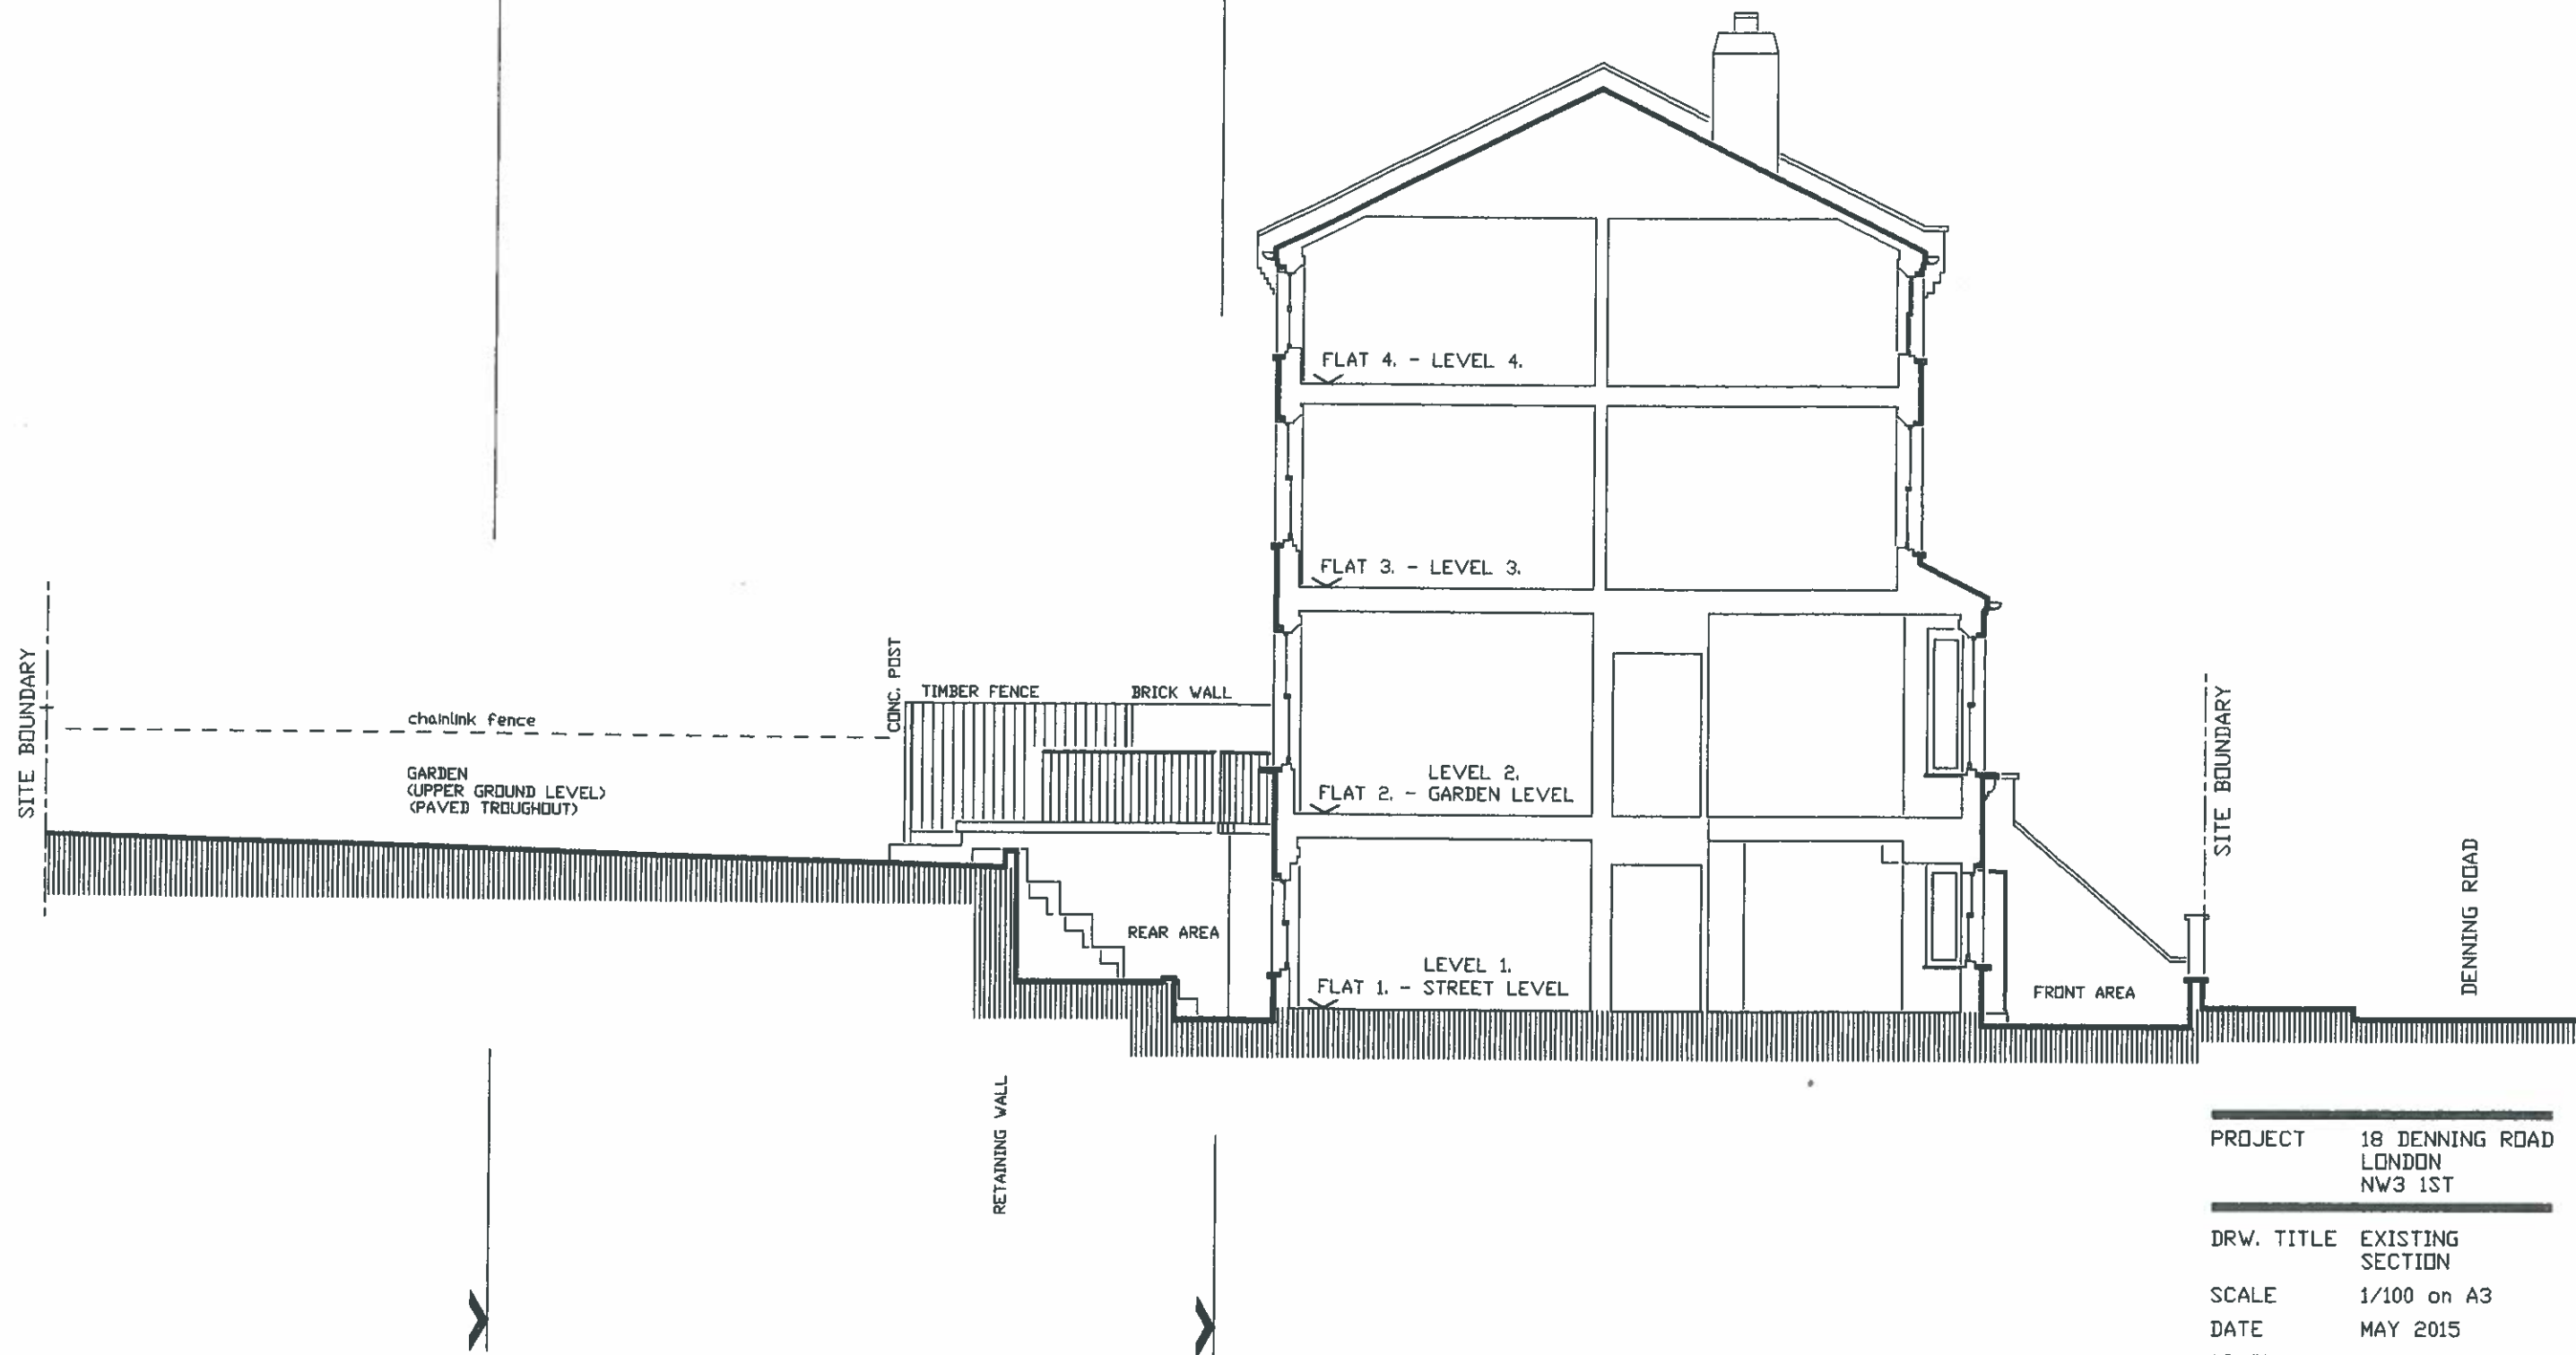

PROJECT 18 DENNING ROAD
LONDON
NW3 1ST

DRW. TITLE EXISTING
SECTION

SCALE 1/100 on A3

DATE MAY 2015

STATUS PL.


REV. -

DRW. NO. MM1403 / 007

MD+CD architecture + design
© COPYRIGHT ALL RIGHTS RETAINED BY MD+CD

NOTE/S 1

THIS DRAWING IS BASED ON DIMENSIONS OBTAINED ON SITE WITH LIMITED ACCESS, THAT IS, WITHOUT FULL ACCESS TO PARTS OF THE SITE OPENING OF SURFACES WERE NOT POSSIBLE INSPECTION BEHIND FINISHES WERE NOT POSSIBLE. THIS DRAWING REPRESENTS THE GENERAL ARRANGEMENT OF THE BUILDING AND THE SITE.

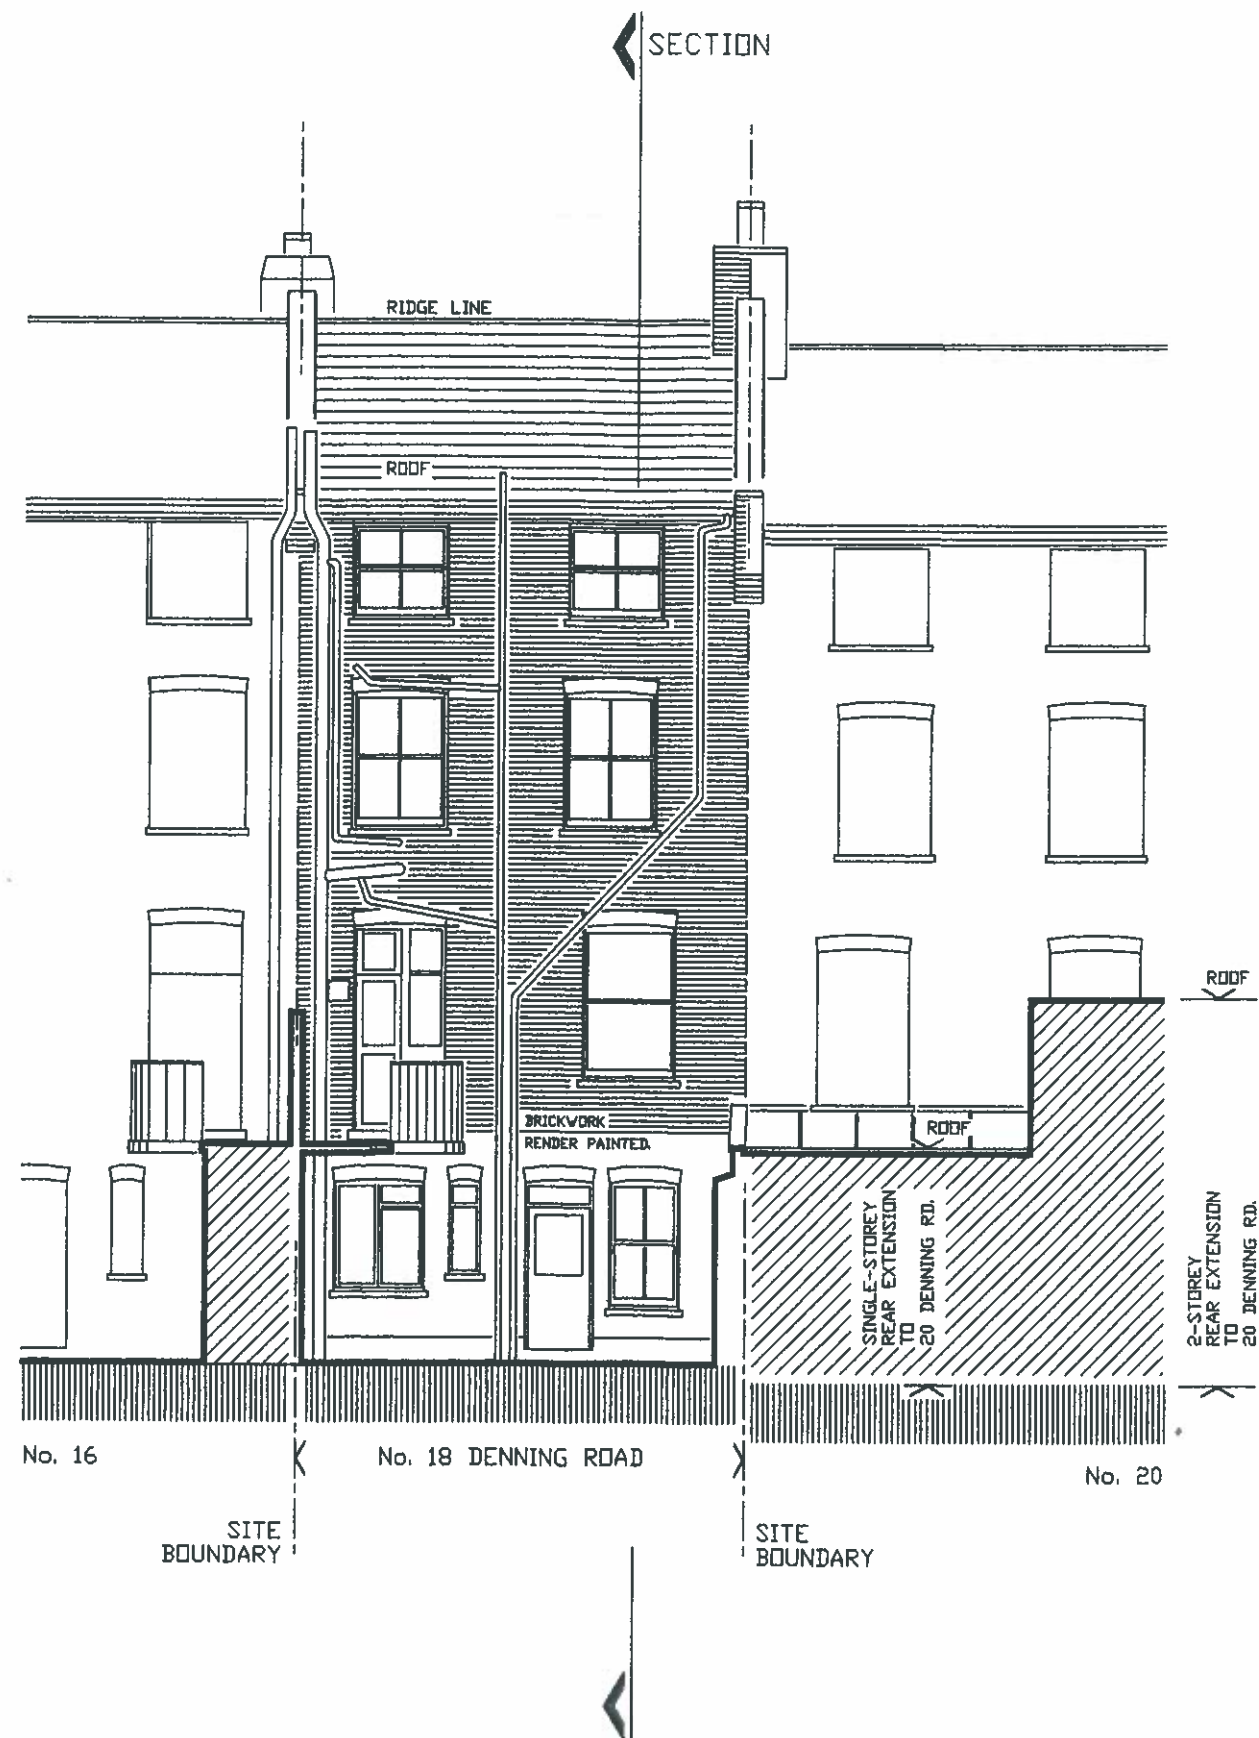

PROJECT 18 DENNING ROAD
LONDON
NW3 1ST

DRW. TITLE EXISTING
SECT'N / ELEV.
THRO'
REAR 'AREA'.

SCALE 1/100 on A3


DATE MAY 2015

STATUS PL.

REV. ~

DRW. NO. MM1403 / 008

MD+CO architecture + design
© COPYRIGHT ALL RIGHTS RETAINED BY MD+CO

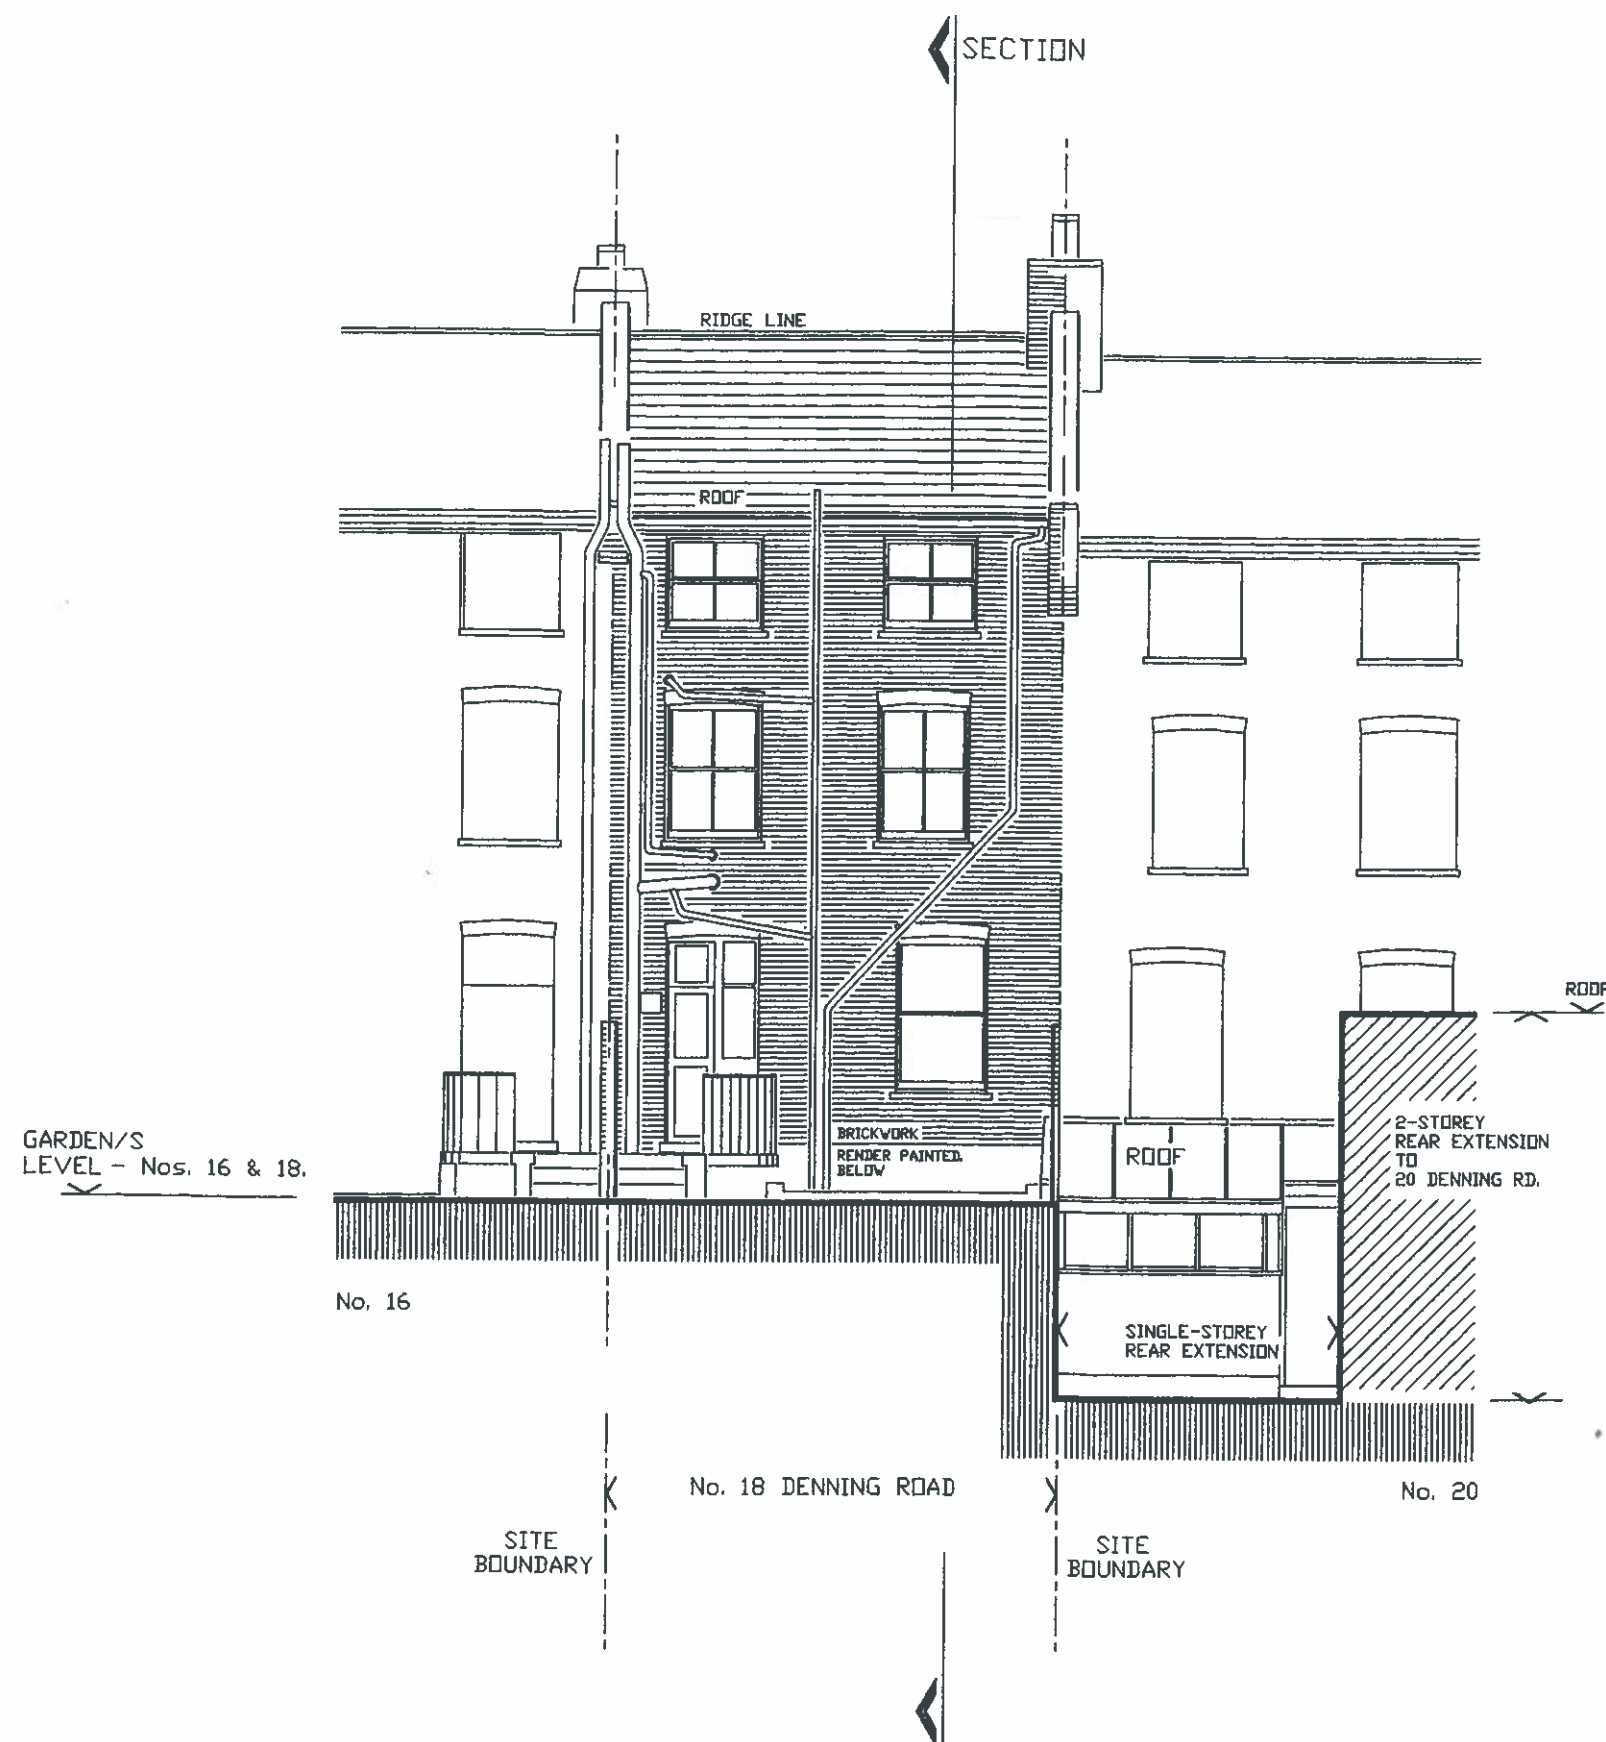


NOTE/S :

THIS DRAWING IS BASED ON DIMENSIONS OBTAINED ON SITE WITH LIMITED ACCESS; THAT IS, WITHOUT FULL ACCESS TO PARTS OF THE SITE. DRIPPING OF SURFACES WERE NOT POSSIBLE. INSPECTION BEHIND FINISHES WERE NOT POSSIBLE. THIS DRAWING REPRESENTS THE GENERAL ARRANGEMENT OF THE BUILDING AND THE SITE.

PROJECT	18 DENNING ROAD LONDON NW3 1ST
DRW. TITLE	EXISTING SECT'N / ELEV. THRO' GARDEN LEVEL.
SCALE	1/100 on A3
DATE	MAY 2015
STATUS	PL.
REV.	-
DRW. NO.	MM1403 / 009

NOTE/S :

THIS DRAWING IS BASED ON DIMENSIONS OBTAINED ON SITE WITH LIMITED ACCESS THAT IS, WITHOUT FULL ACCESS TO PARTS OF THE SITE OPENING OF SURFACES WERE NOT POSSIBLE. INSPECTION BEHIND FINISHES WERE NOT POSSIBLE. THIS DRAWING REPRESENTS THE GENERAL ARRANGEMENT OF THE BUILDING AND THE SITE.

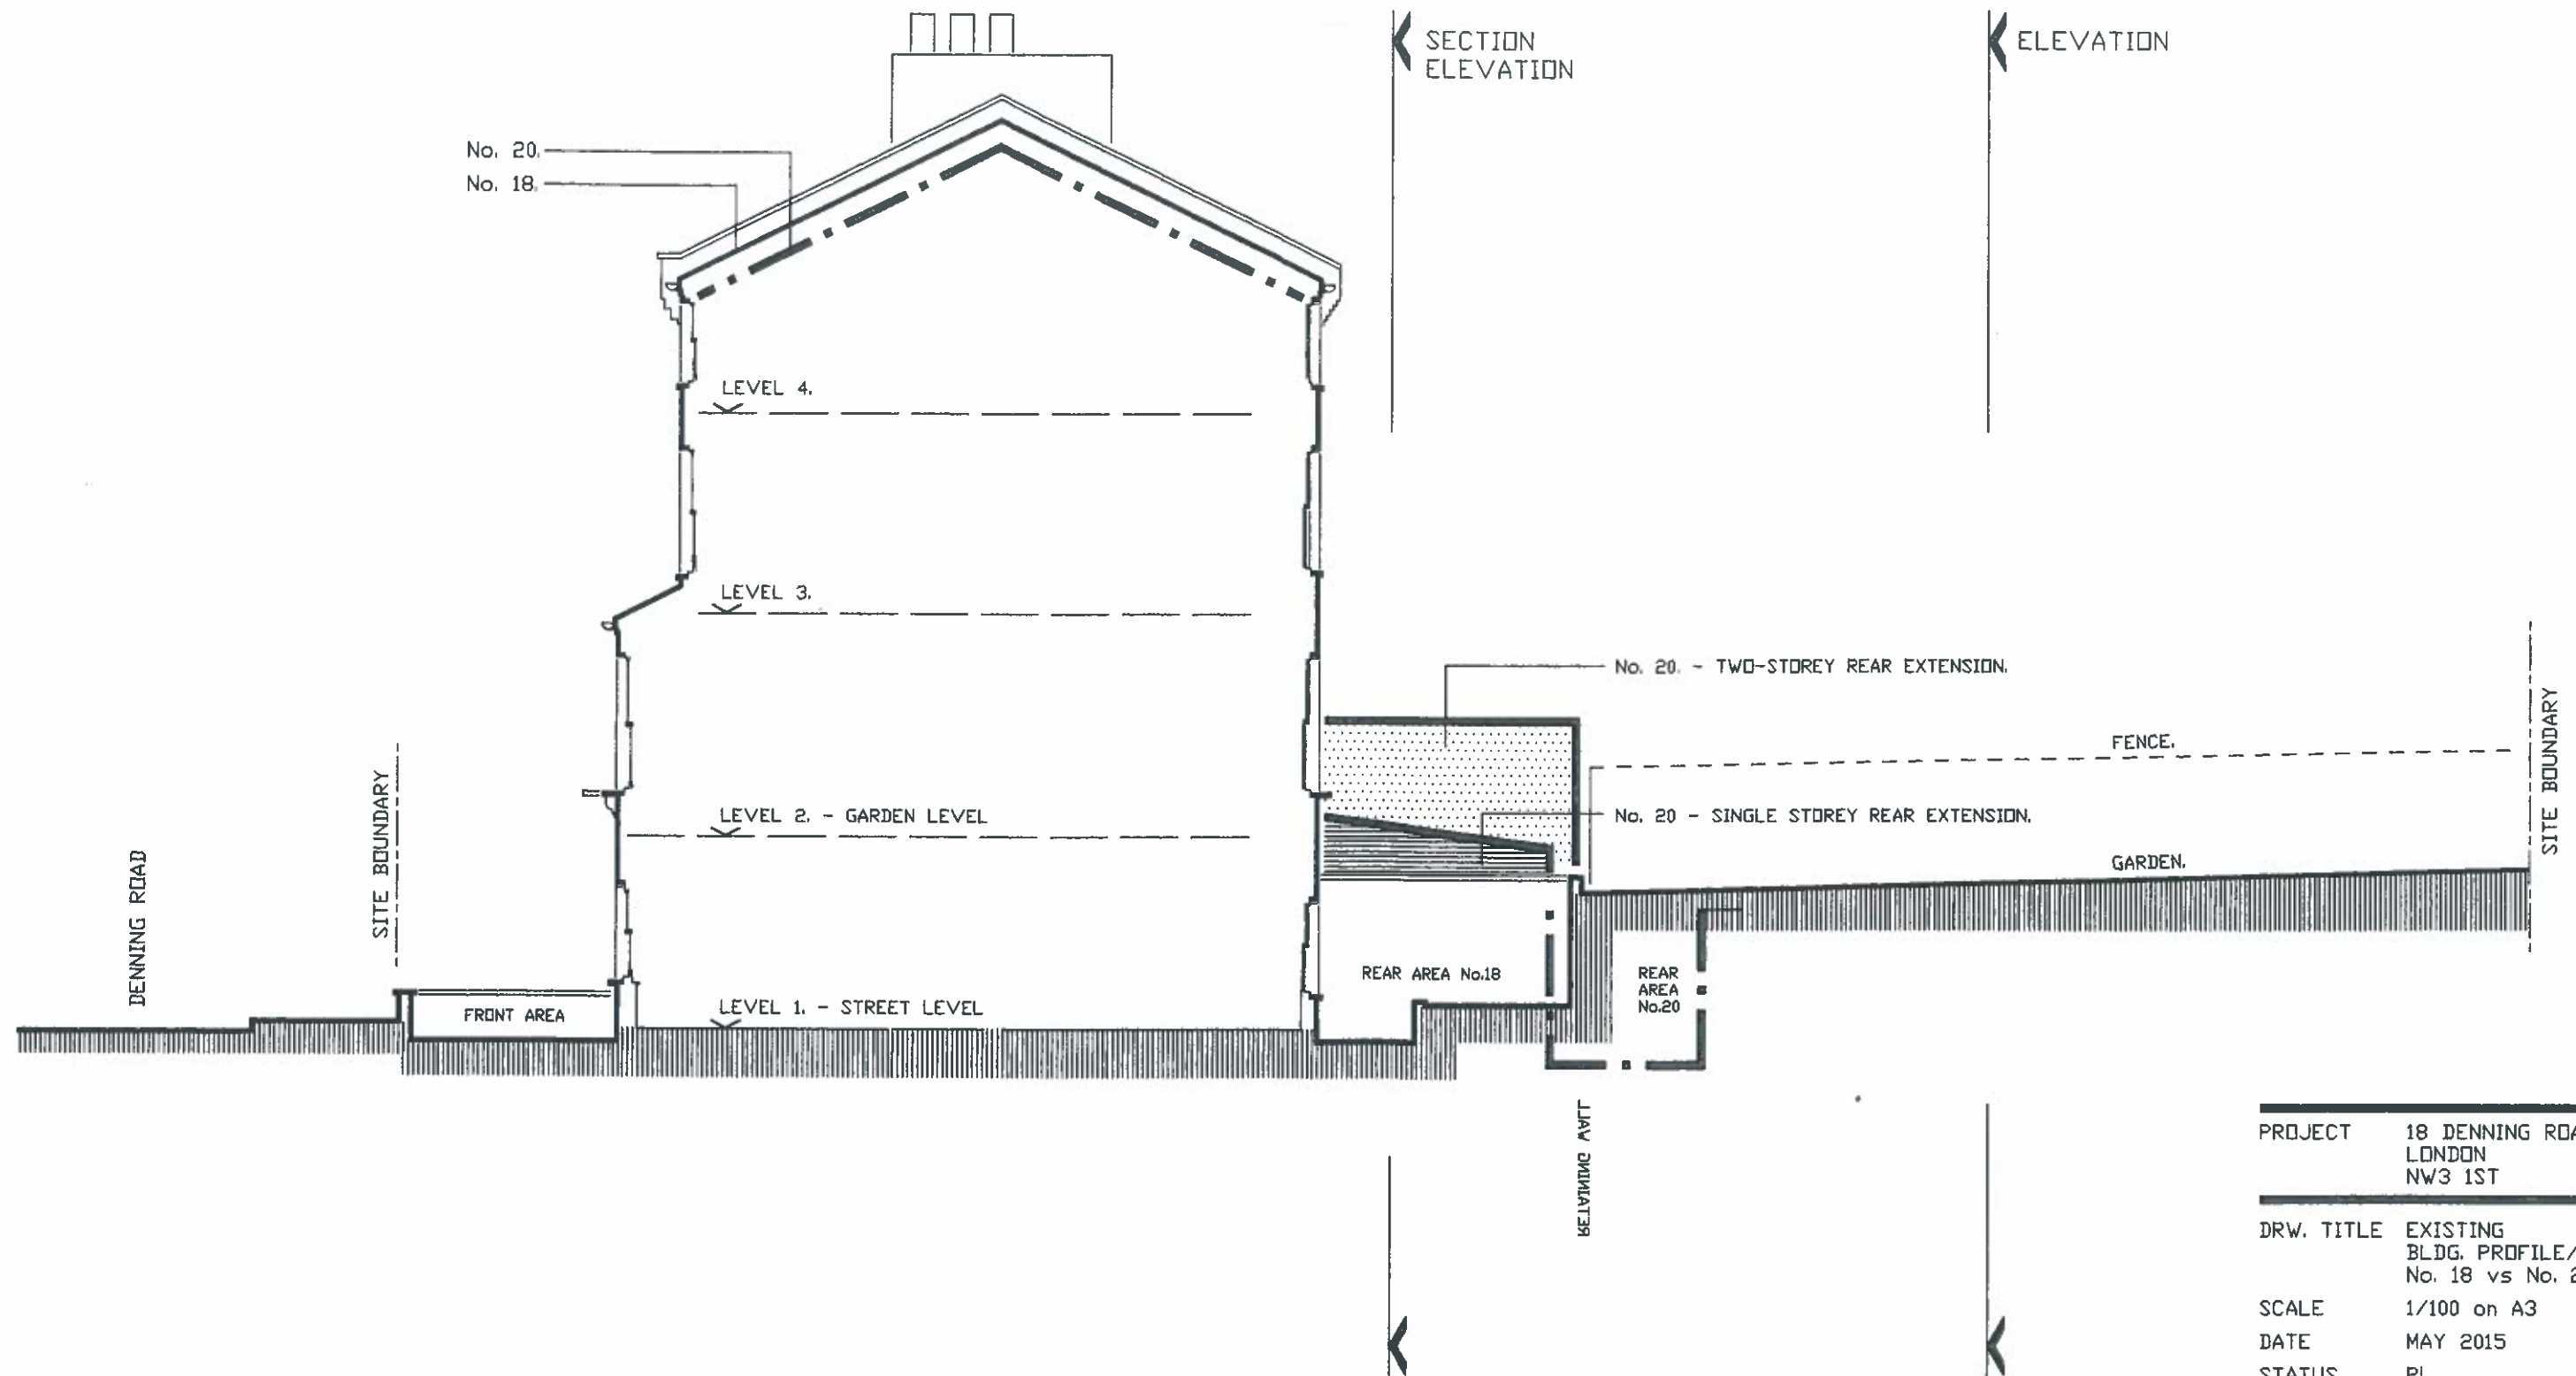

PROJECT	18 DENNING ROAD LONDON NW3 1ST
DRW. TITLE	EXISTING BLDG. PROFILE/S No. 18 vs No. 20.
SCALE	1/100 on A3
DATE	MAY 2015
STATUS	PL.
REV.	-
DRW. NO.	MM1403 / 010
MD+CD architecture + design © COPYRIGHT ALL RIGHTS RETAINED BY MD+CD	

No. 6

No. 8

No. 10

No. 12

No. 14

No. 16

18 DENNING ROAD - GARDEN ASPECT.



18 DENNING ROAD
EXISTING VIEW FROM GARDEN.



NOTE/S :

No. 20

No. 22

No. 24

No. 26

PROJECT 18 DENNING ROAD
LONDON
NW3 1ST

DRW. TITLE EXISTING
PHOTOGRAPHS
REAR /
ASPECT
TO
GARDEN/S

SCALE NTS.

DATE MAY 2015

STATUS PL.

REV. -

DRW. NO. MM1403 / 011

MD+CD architecture + design
© COPYRIGHT ALL RIGHTS RETAINED BY MD+CD