


FRONT/QUEENS CRESCENT ELEVATION

REAR ELEVATION

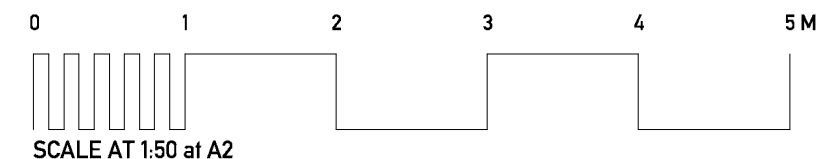

GENERAL NOTES

1. Do not make drawings
2. All dimensions are in millimeters unless otherwise stated
3. All dimensions shall be verified on site before proceeding with work
4. This drawing is to be read in conjunction with all related structural, mechanical and electrical information
5. This drawing is to be read in conjunction with all C&A drawings
6. Any discrepancies to be reported to the Architect immediately
7. All products to be fitted as per manufacturers recommendations. Notify Architect of any conflicts between manufacturers recommendations and this drawing.
8. This drawing is copyrighted

A3

| | | |
|--|---------------|---------------------------------|
| T1 | 01/09/2014 | Issued for Tender (1:50) (1:50) |
| Rev | Date | Note |
| Services | | |
| Synergy | | |
| Structures | | |
| Michael Alexander Consulting Engineers | | |
| Client | | |
| UKRD (Queens Crescent) Ltd. | | |
| Project title | | |
| 74 Queens Crescent | | |
| Drawing Title | | |
| PROPOSED FRONT AND REAR ELEVATION | | |
| Scale: 1:50 | | |
| Project No. | Drawing no. | Revision |
| 221 | 314 | - |
| Status | Date of Issue | |
| TENDER | 21.01.2015 | |

Clive Sall Architecture Ltd.
 2 Providence Yard
 Ezra Street
 London E2 7RJ

Copyright © CLIVE SALL ARCHITECTURE LTD 2015