


**Disclaimer:**  
Do not scale from this drawing.  
Check all dimensions on site before fabrication or setting out.  
This document is copyright and may not be reproduced without permission of the owner.  
Ordnance Survey data contained herein is for use on this project only. Third parties involved in this project wishing to reproduce this data for the purposes of said project, may do so on display of the following :  
© Crown Copyright All rights reserved 2010 License No. 0100031673

**Notes:**

Rev:	Notes:	Date:	Dwn:	Iss:
00	TENDER	20.04.15	MP	RM
A	LIFT MACHINE ROOM	11.06.15	MP	RM
B	CONTRACT	06.07.15	MP	RM
C	CONSTRUCTION	XX.07.15	MP	RM

**Consultants:**

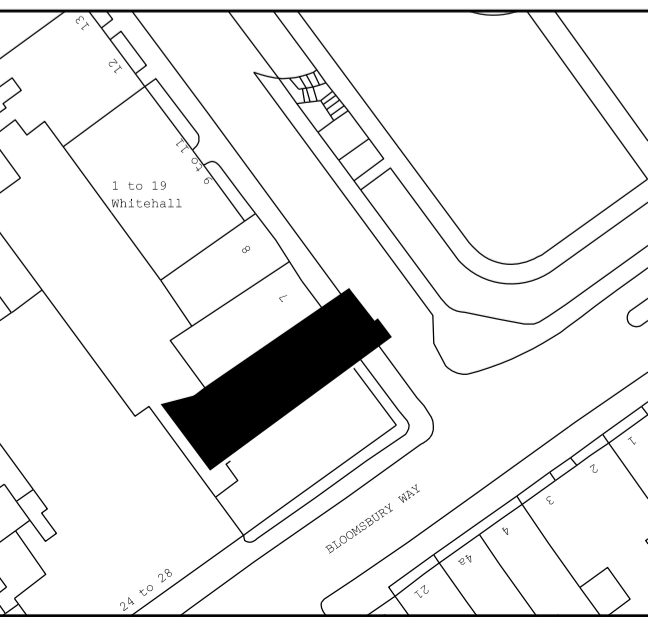

**Flanagan Lawrence**  
66 Porchester Road, London W2 6ET, UK  
T +44 (0)20 7706 6166 F +44 (0)20 7706 6266 E info@flanaganlawrence.com  
www.flanaganlawrence.com

**Client:**  
SOUTH BLOOM LTD




**Project:**  
6 Bloomsbury Square  
WC1A 2LP

**Drawing Title:**  
General Arrangement -Basement  
Plan

**Drawn By:** MP **Issued By:** RM **Date of First Issue:** 20.04.15

**Project No:** 14-025 **Scale @ A1:** 1:50

**Drawing No:** A-10-099 **Revision:** C

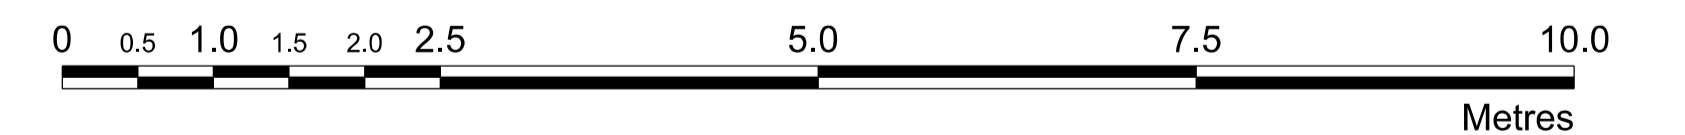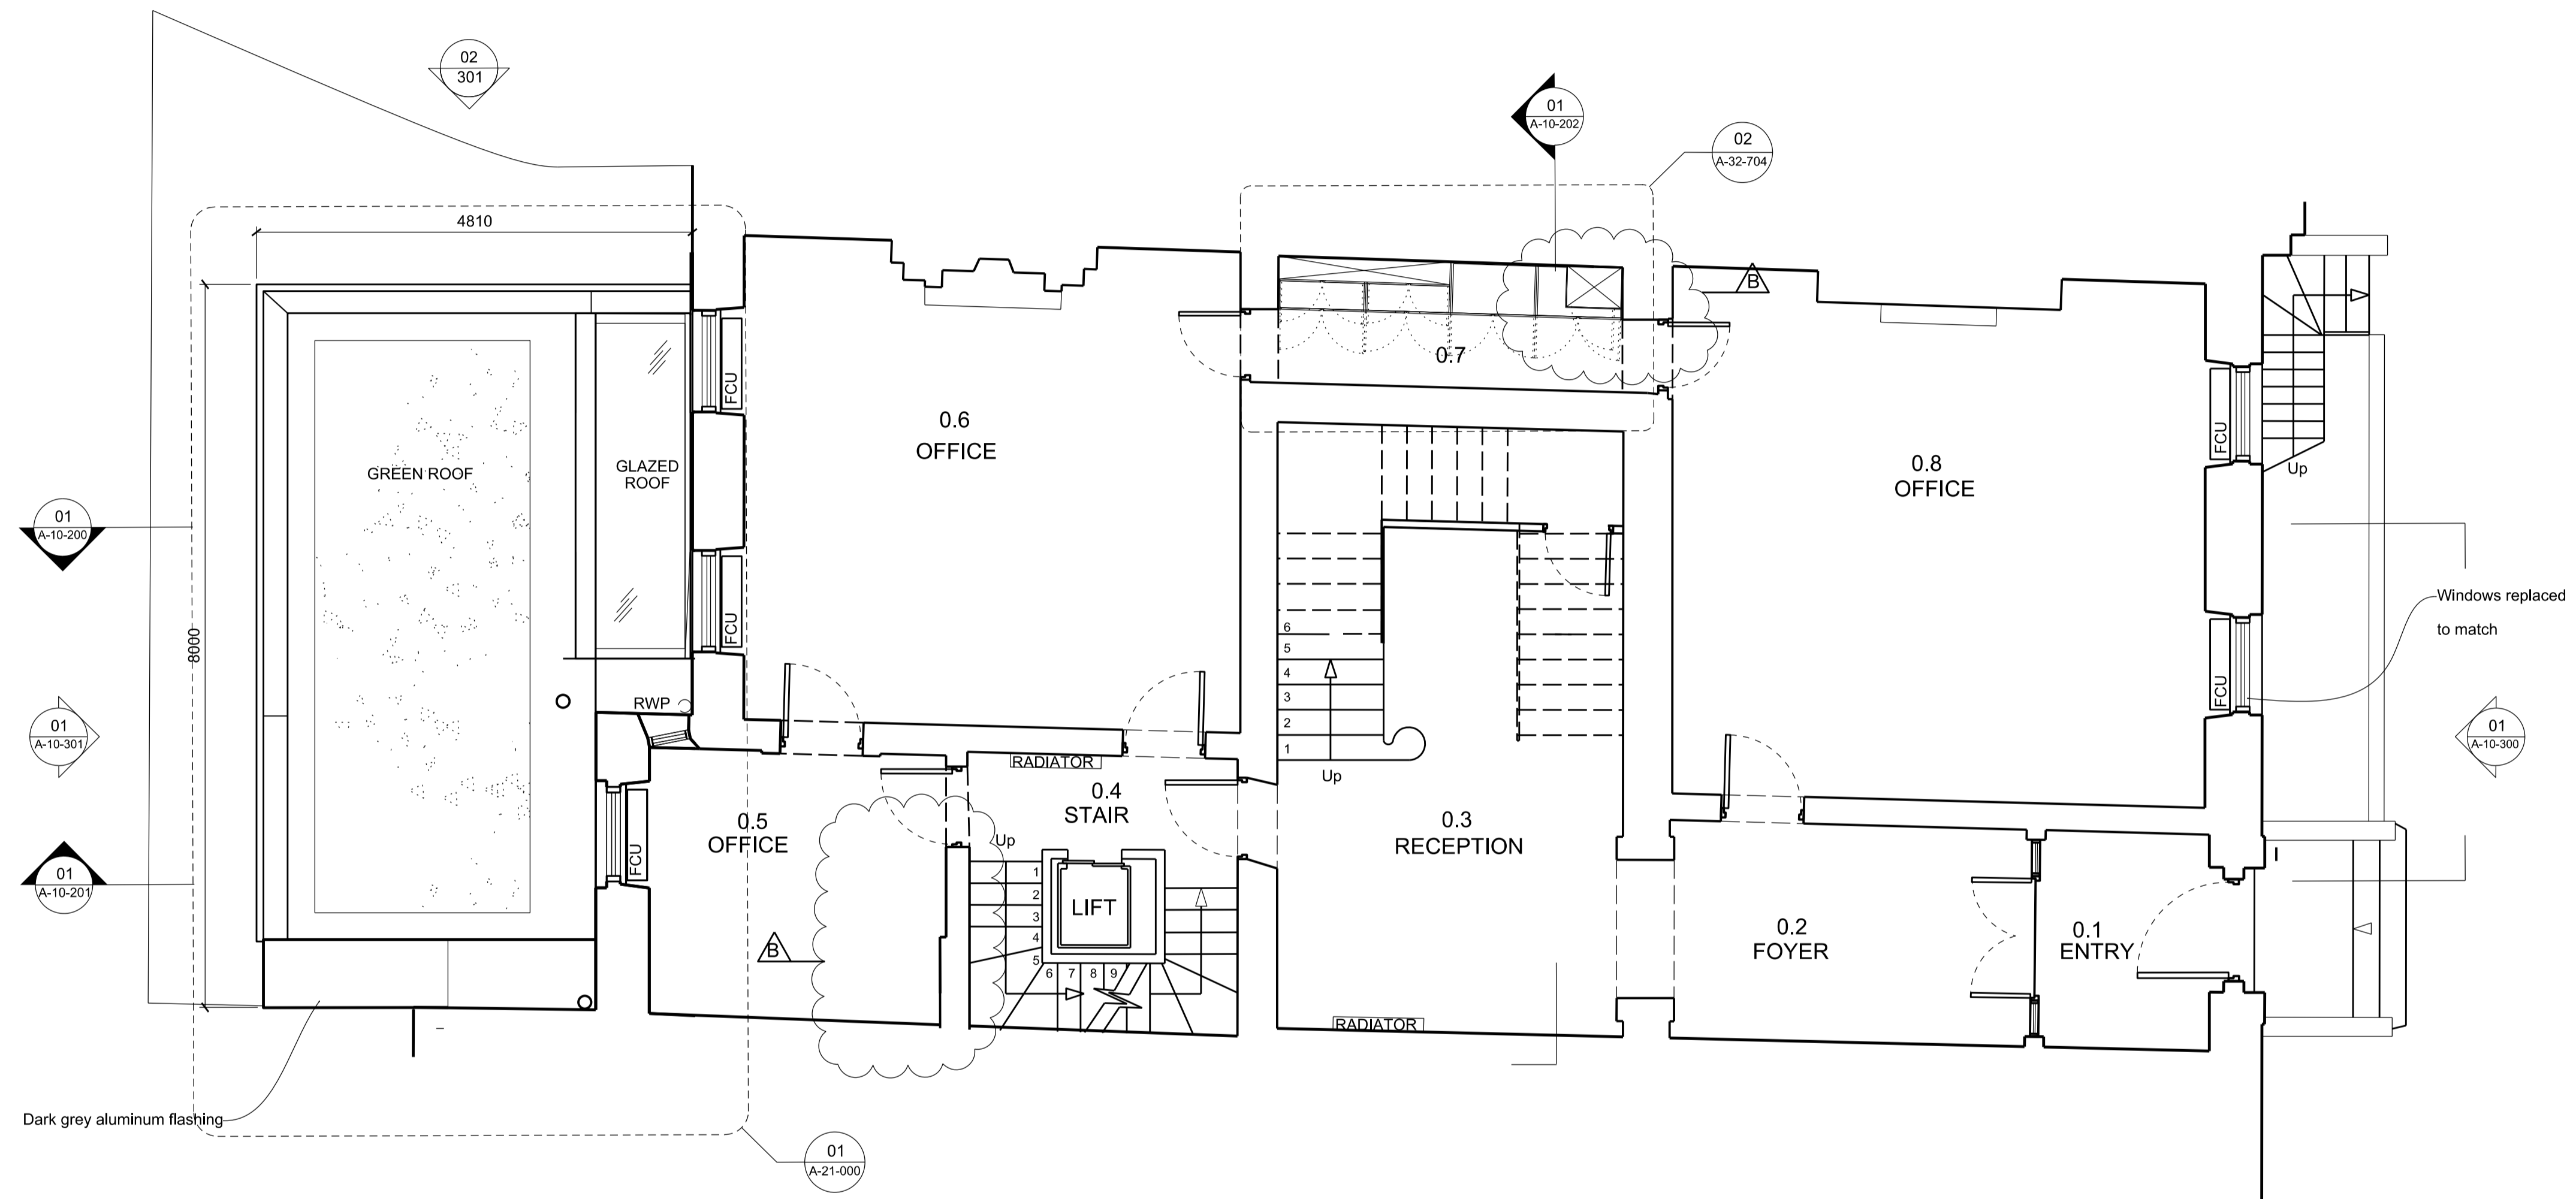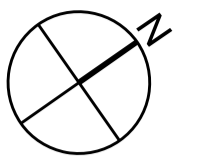

**Disclaimer:**  
Do not scale from this drawing.  
Check all dimensions on site before fabrication or setting out.  
This document is copyright and may not be reproduced without permission of the owner.  
Ordnance Survey data contained herein is for use on this project only. Third parties involved in this project wishing to reproduce this data for the purposes of said project, may do so on display of the following :  
© Crown Copyright All rights reserved 2010 License No. 0100031673

Notes:

Rev: Notes:

00	TENDER	20.04.15	MP	RM
A	CONTRACT	06.07.15	MP	RM
B	CONSTRUCTION	XX.07.15	MP	RM

Date:

Dwn: Iss:


Consultants:



**Flanagan Lawrence**

66 Porchester Road, London W2 6ET, UK  
T +44 (0)20 7706 6166 F +44 (0)20 7706 6266  
www.flanaganelawrence.com E info@flanaganelawrence.com

Client:  
**SOUTH BLOOM LTD**




Project:  
**6 Bloomsbury Square  
WC1A 2LP**

Drawing Title:  
**General Arrangement -Ground Floor  
Plan**

Drawn By: Issued By: Date of First Issue:  
MP RM 20.04.15

Project No: Scale @ A1  
14-025 | 1:50

Drawing No: Revision:  
A-10-100 | B

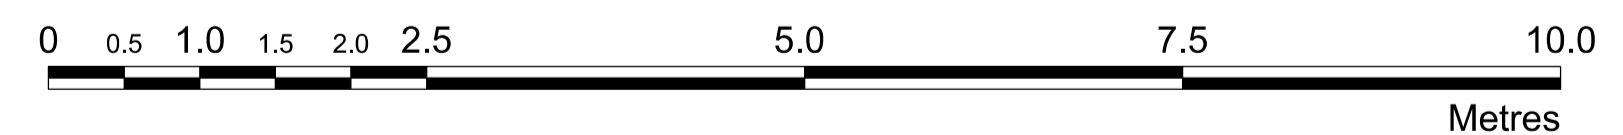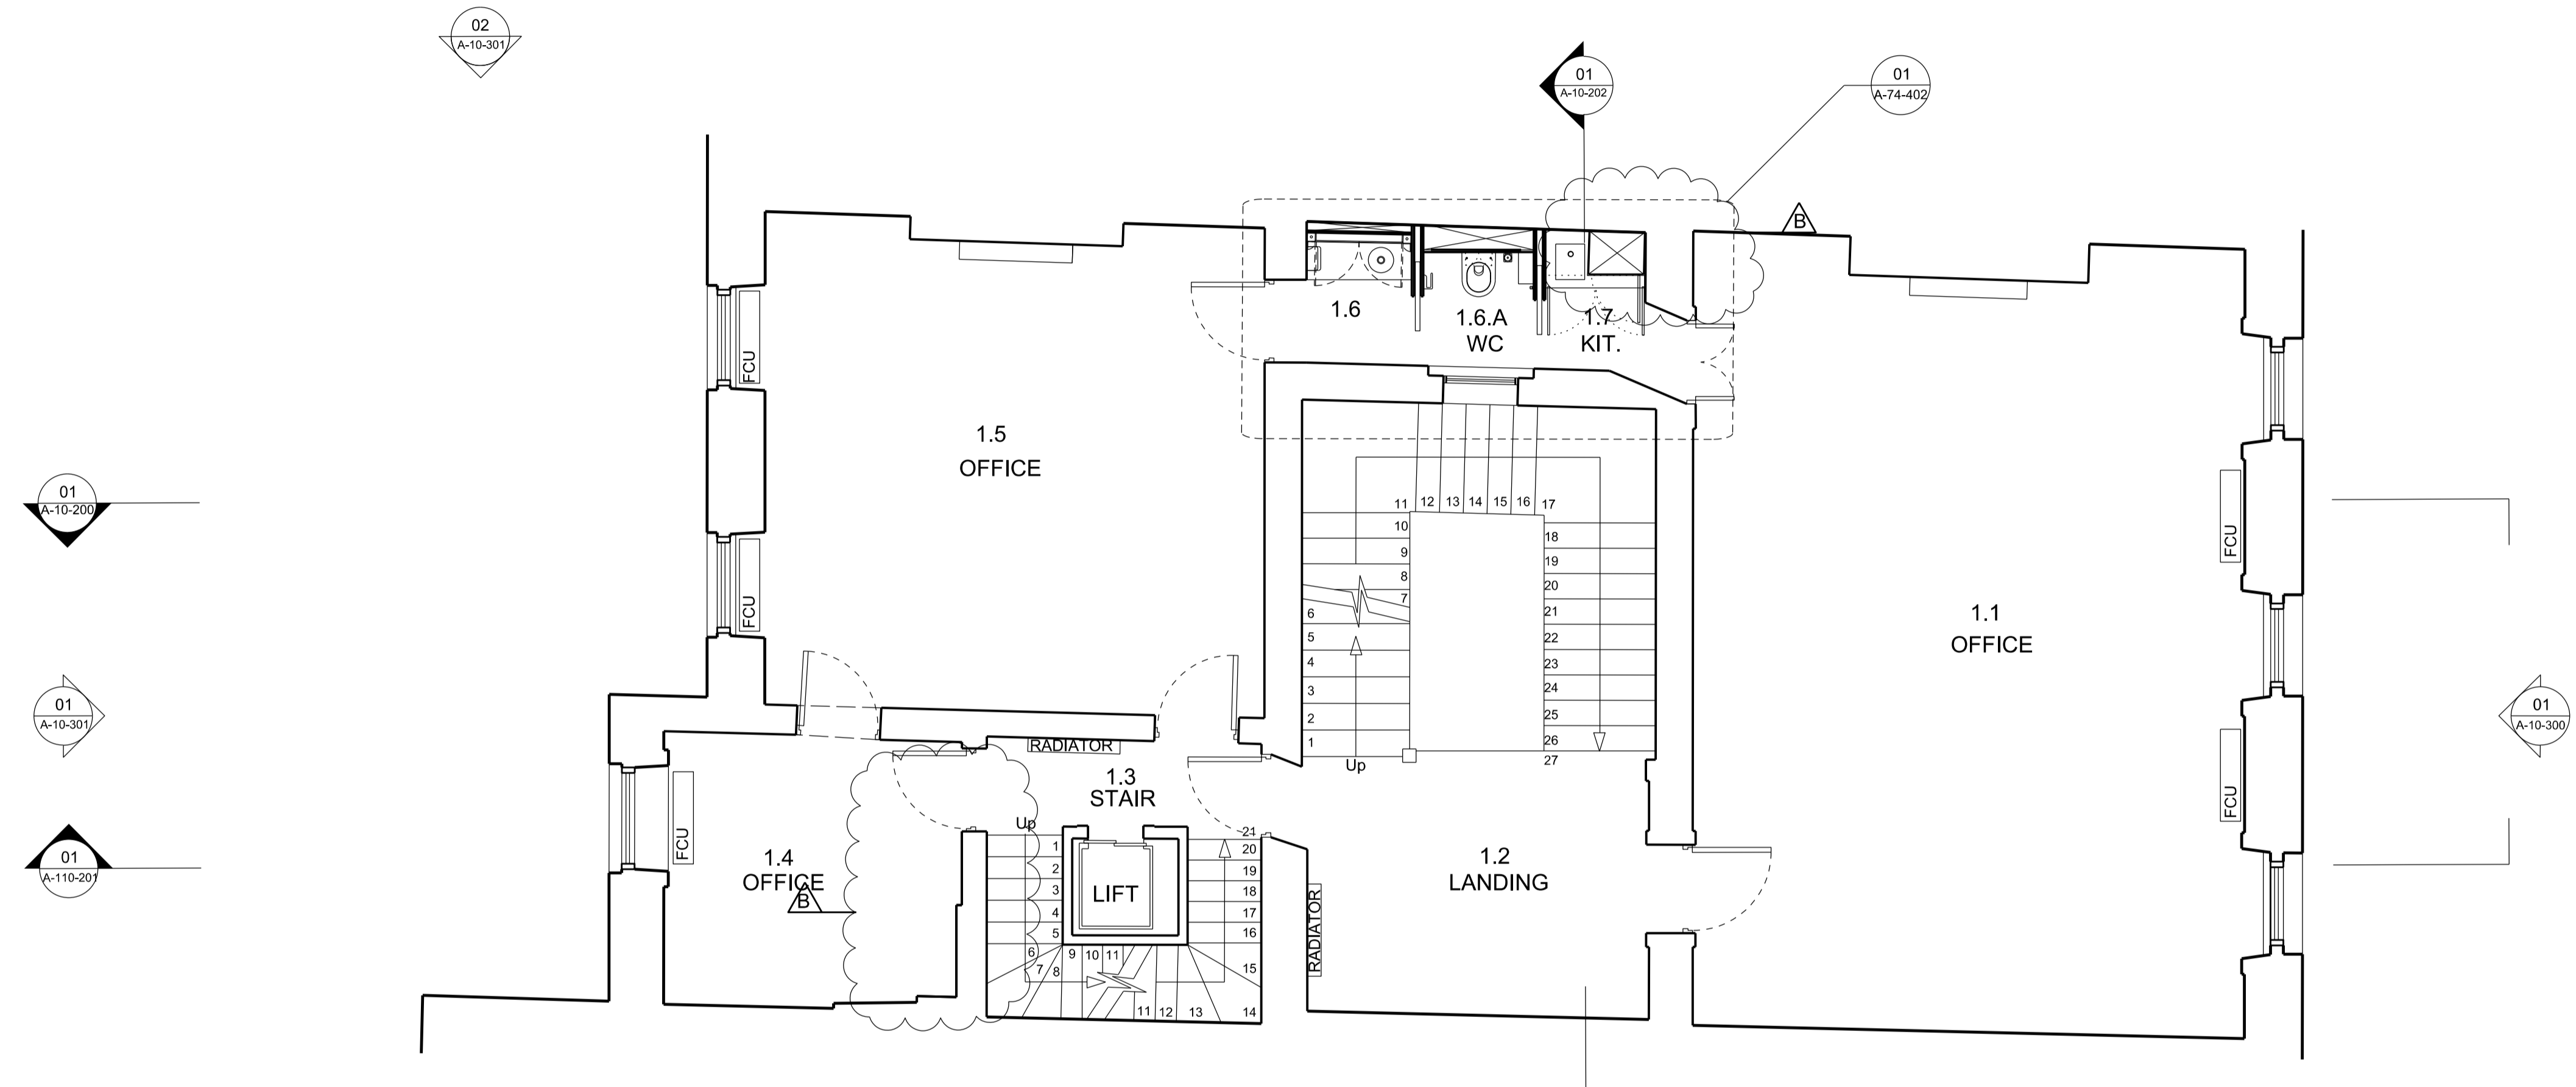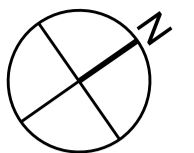


**Disclaimer:**  
Do not scale from this drawing.  
Check all dimensions on site before fabrication or setting out.  
This document is copyright and may not be reproduced without permission of the owner.  
Ordnance Survey data contained herein is for use on this project only.  
Third parties involved in this project wishing to reproduce this data for the purposes of said project, may do so on display of the following :  
© Crown Copyright All rights reserved 2010 License No. 0100031673

Notes:

Rev:	Notes:	Date:	Dwn:	Iss:
00	TENDER	20.04.15	MP	RM
A	CONTRACT	06.07.15	MP	RM
B	CONSTRUCTION	XX.07.15	MP	RM




Consultants:

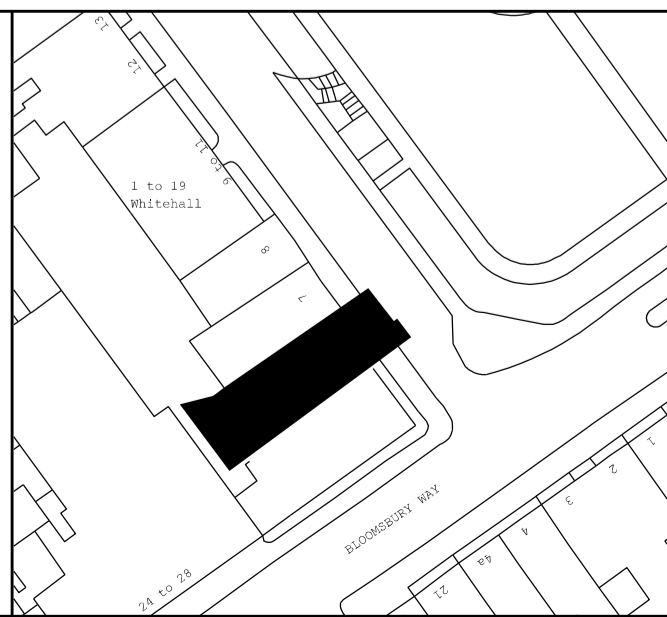

**Flanagan Lawrence**  
66 Porchester Road, London W2 6ET, UK  
T +44 (0)20 7706 6166 F +44 (0)20 7706 6266  
www.flanaganlawrence.com E info@flanaganlawrence.com

Client:  
**SOUTH BLOOM LTD**

Project: <b>6 Bloomsbury Square WC1A 2LP</b>	
Drawing Title: <b>General Arrangement - First Floor Plan</b>	
Drawn By: <b>MP</b>	Issued By: <b>RM</b>
Project No: <b>14-025</b>	Date of First Issue: <b>20.04.15</b>
Scale @ A1: <b>1:50</b>	
Drawing No: <b>A-10-101</b>	Revision: <b>B</b>

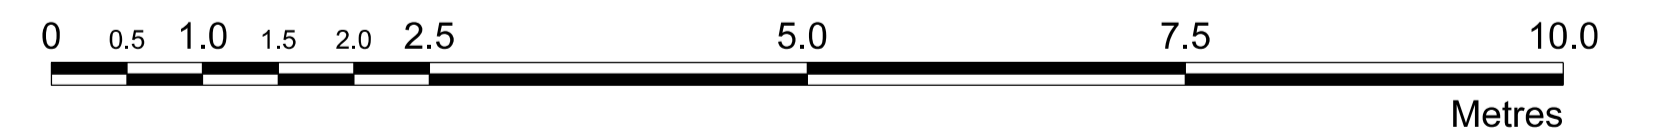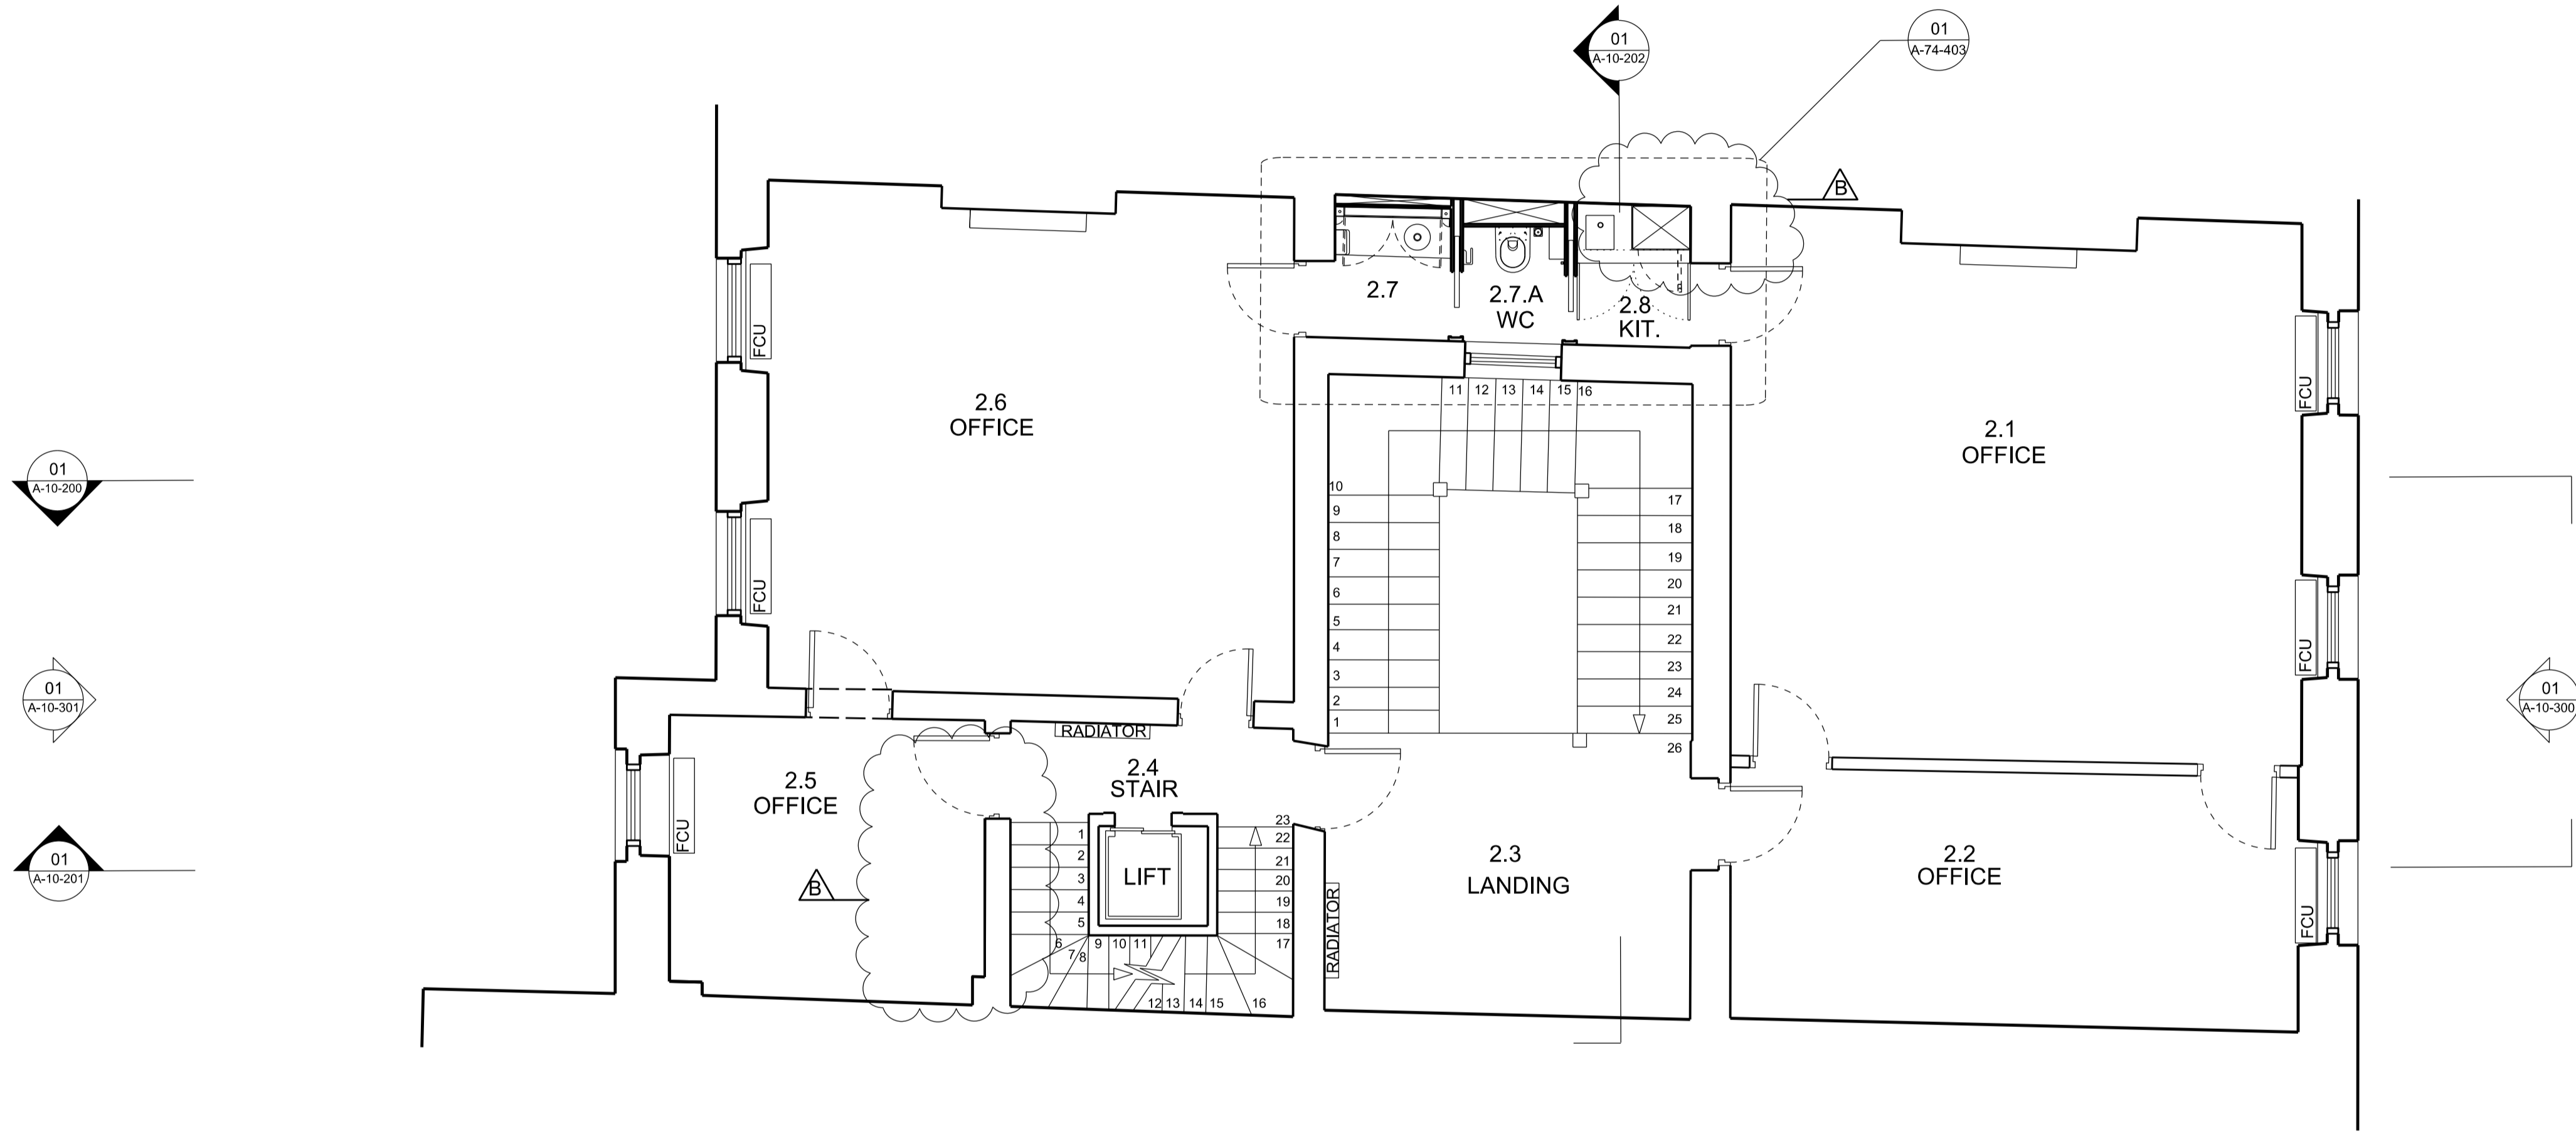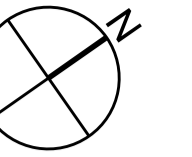


**Disclaimer:**  
Do not scale from this drawing.  
Check all dimensions on site before fabrication or setting out.  
This document is copyright and may not be reproduced without permission of the owner.  
Ordnance Survey data contained herein is for use on this project only.  
Third parties involved in this project wishing to reproduce this data for the purposes of said project, may do so on display of the following :  
© Crown Copyright All rights reserved 2010 License No. 0100031673

Notes:

Rev:	Notes:	Date:	Dwn:	Iss:
00	TENDER	20.04.15	MP	RM
A	CONTRACT	06.07.15	MP	RM
B	CONSTRUCTION	XX.07.15	MP	RM

Consultants:

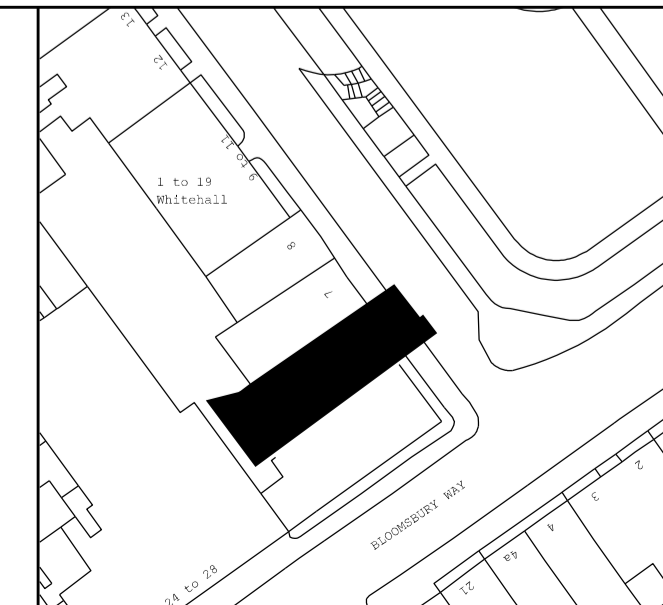

**Flanagan Lawrence**

66 Porchester Road, London W2 6ET, UK  
T +44 (0)20 7706 6166 F +44 (0)20 7706 6266 E info@flanaganlawrence.com

Client:  
**SOUTH BLOOM LTD**




Project:  
**6 Bloomsbury Square  
WC1A 2LP**

Drawing Title:  
**General Arrangement - Second Floor  
Plan**

Drawn By: **MP** Issued By: **RM** Date of First Issue: **20.04.15**

Project No: **14-025** Scale @ A1: **1:50**

Drawing No: **A-10-102** Revision: **B**

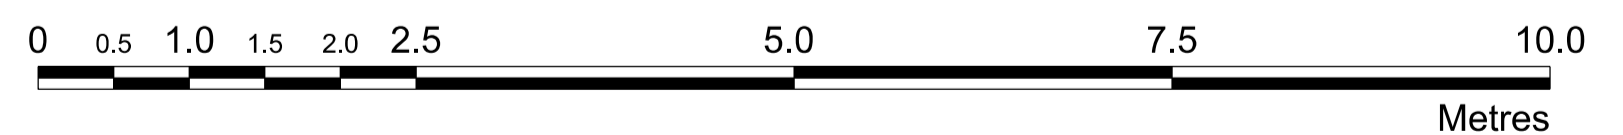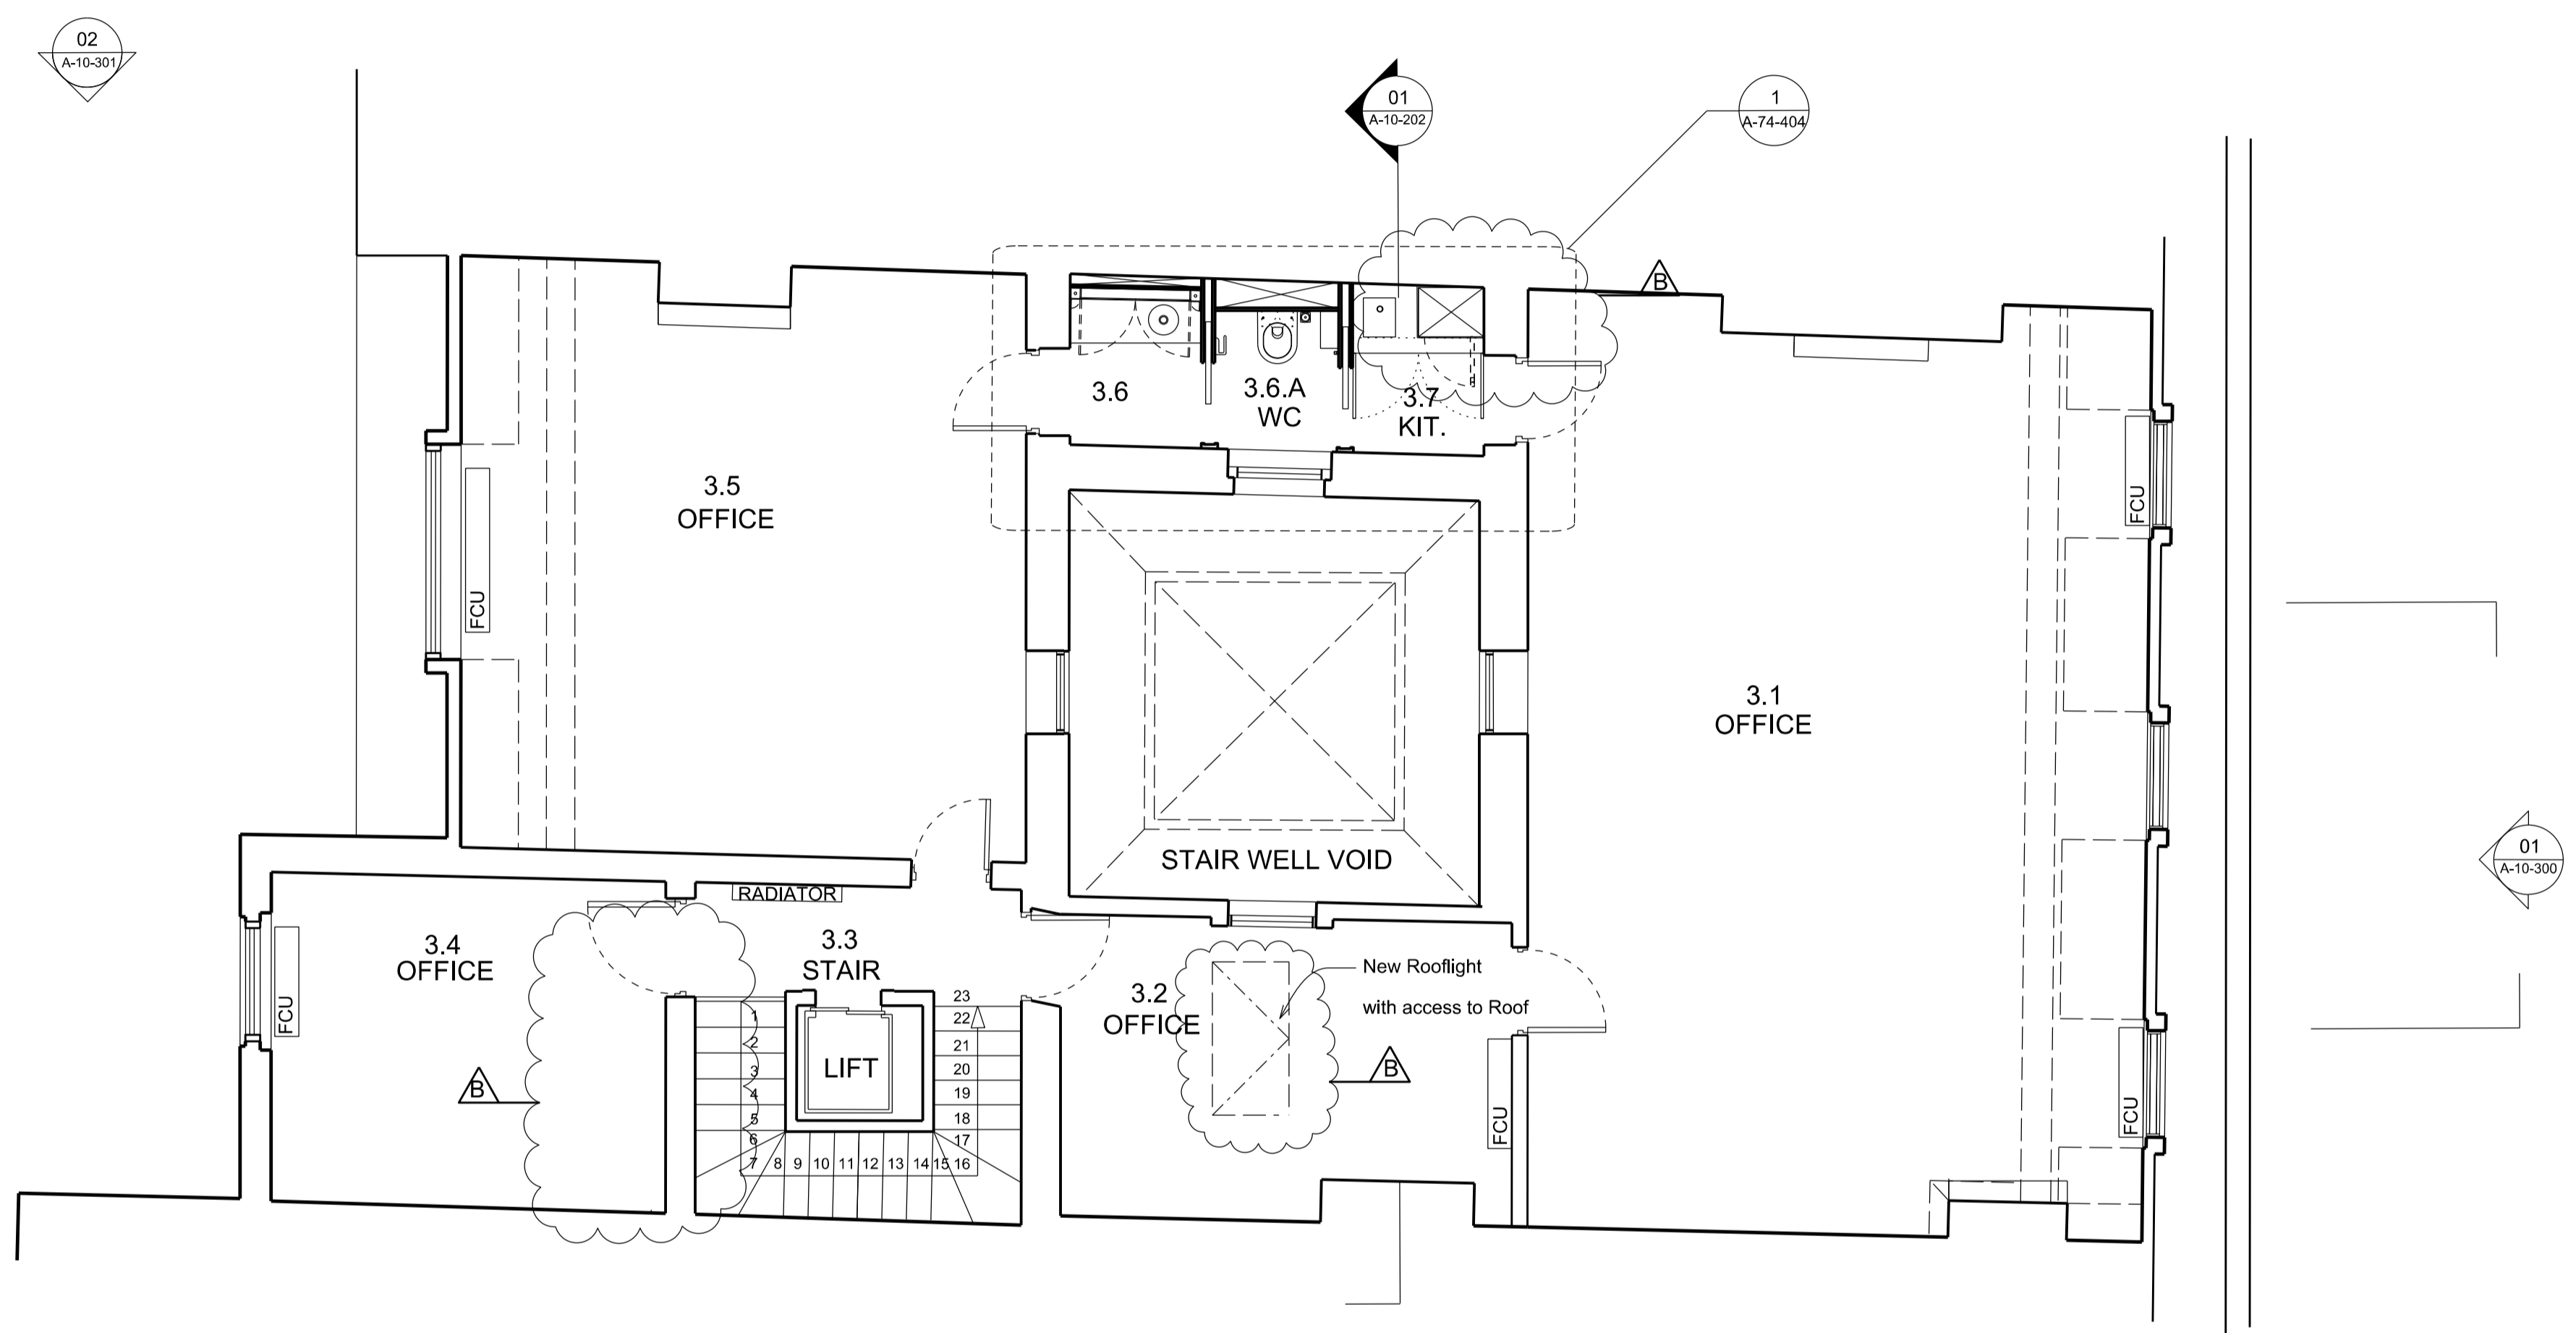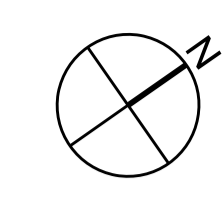


**Disclaimer:**  
Do not scale from this drawing.  
Check all dimensions on site before fabrication or setting out.  
This document is copyright and may not be reproduced without permission of the owner.  
Ordinance Survey data contained herein is for use on this project only. Third parties involved in this project wishing to reproduce this data for the purposes of said project, may do so on display of the following :  
© Crown Copyright All rights reserved 2010 License No. 0100031673

**Notes:**

Rev:	Notes:	Date:	Dwn:	Iss:
00	TENDER	20.04.15	MP	RM
A	CONTRACT	06.07.15	MP	RM
B	CONSTRUCTION	XX.07.15	MP	RM

--	--	--	--	--	--	--	--	--	--	--	--	--	--	--	--	--	--	--	--




**Consultants:**

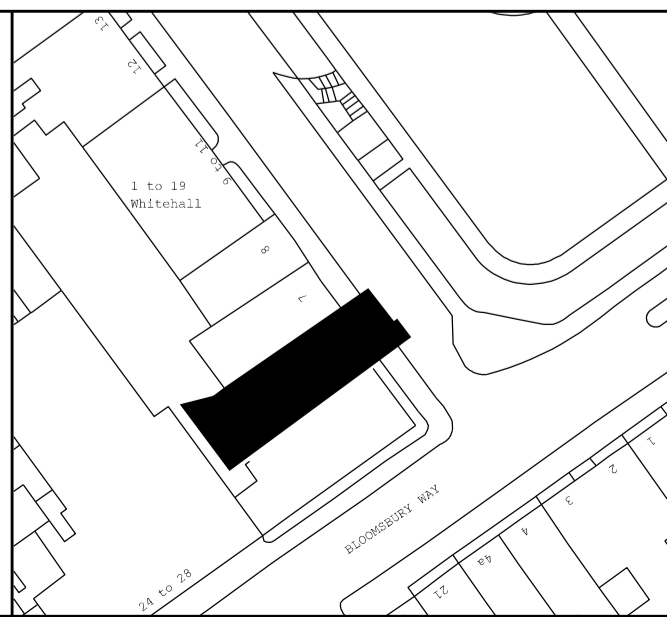

**Flanagan Lawrence**  
66 Porchester Road, London W2 6ET, UK  
T +44 (0)20 7706 6166 F +44 (0)20 7706 6266  
www.flanaganolawrence.com E info@flanaganolawrence.com

**Client:**  
SOUTH BLOOM LTD

<b>Project:</b> 6 Bloomsbury Square WC1A 2LP		
<b>Drawing Title:</b> Third Floor Plan - Proposed		
<b>Drawn By:</b> MP	<b>Issued By:</b> RM	<b>Date of First Issue:</b> 20.04.15
<b>Project No.:</b> 14-025	<b>Scale @ A1:</b> 1:50	
<b>Drawing No.:</b> A-10-103	<b>Revision:</b> B	

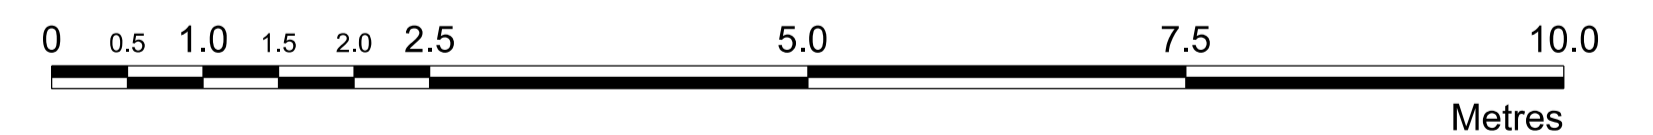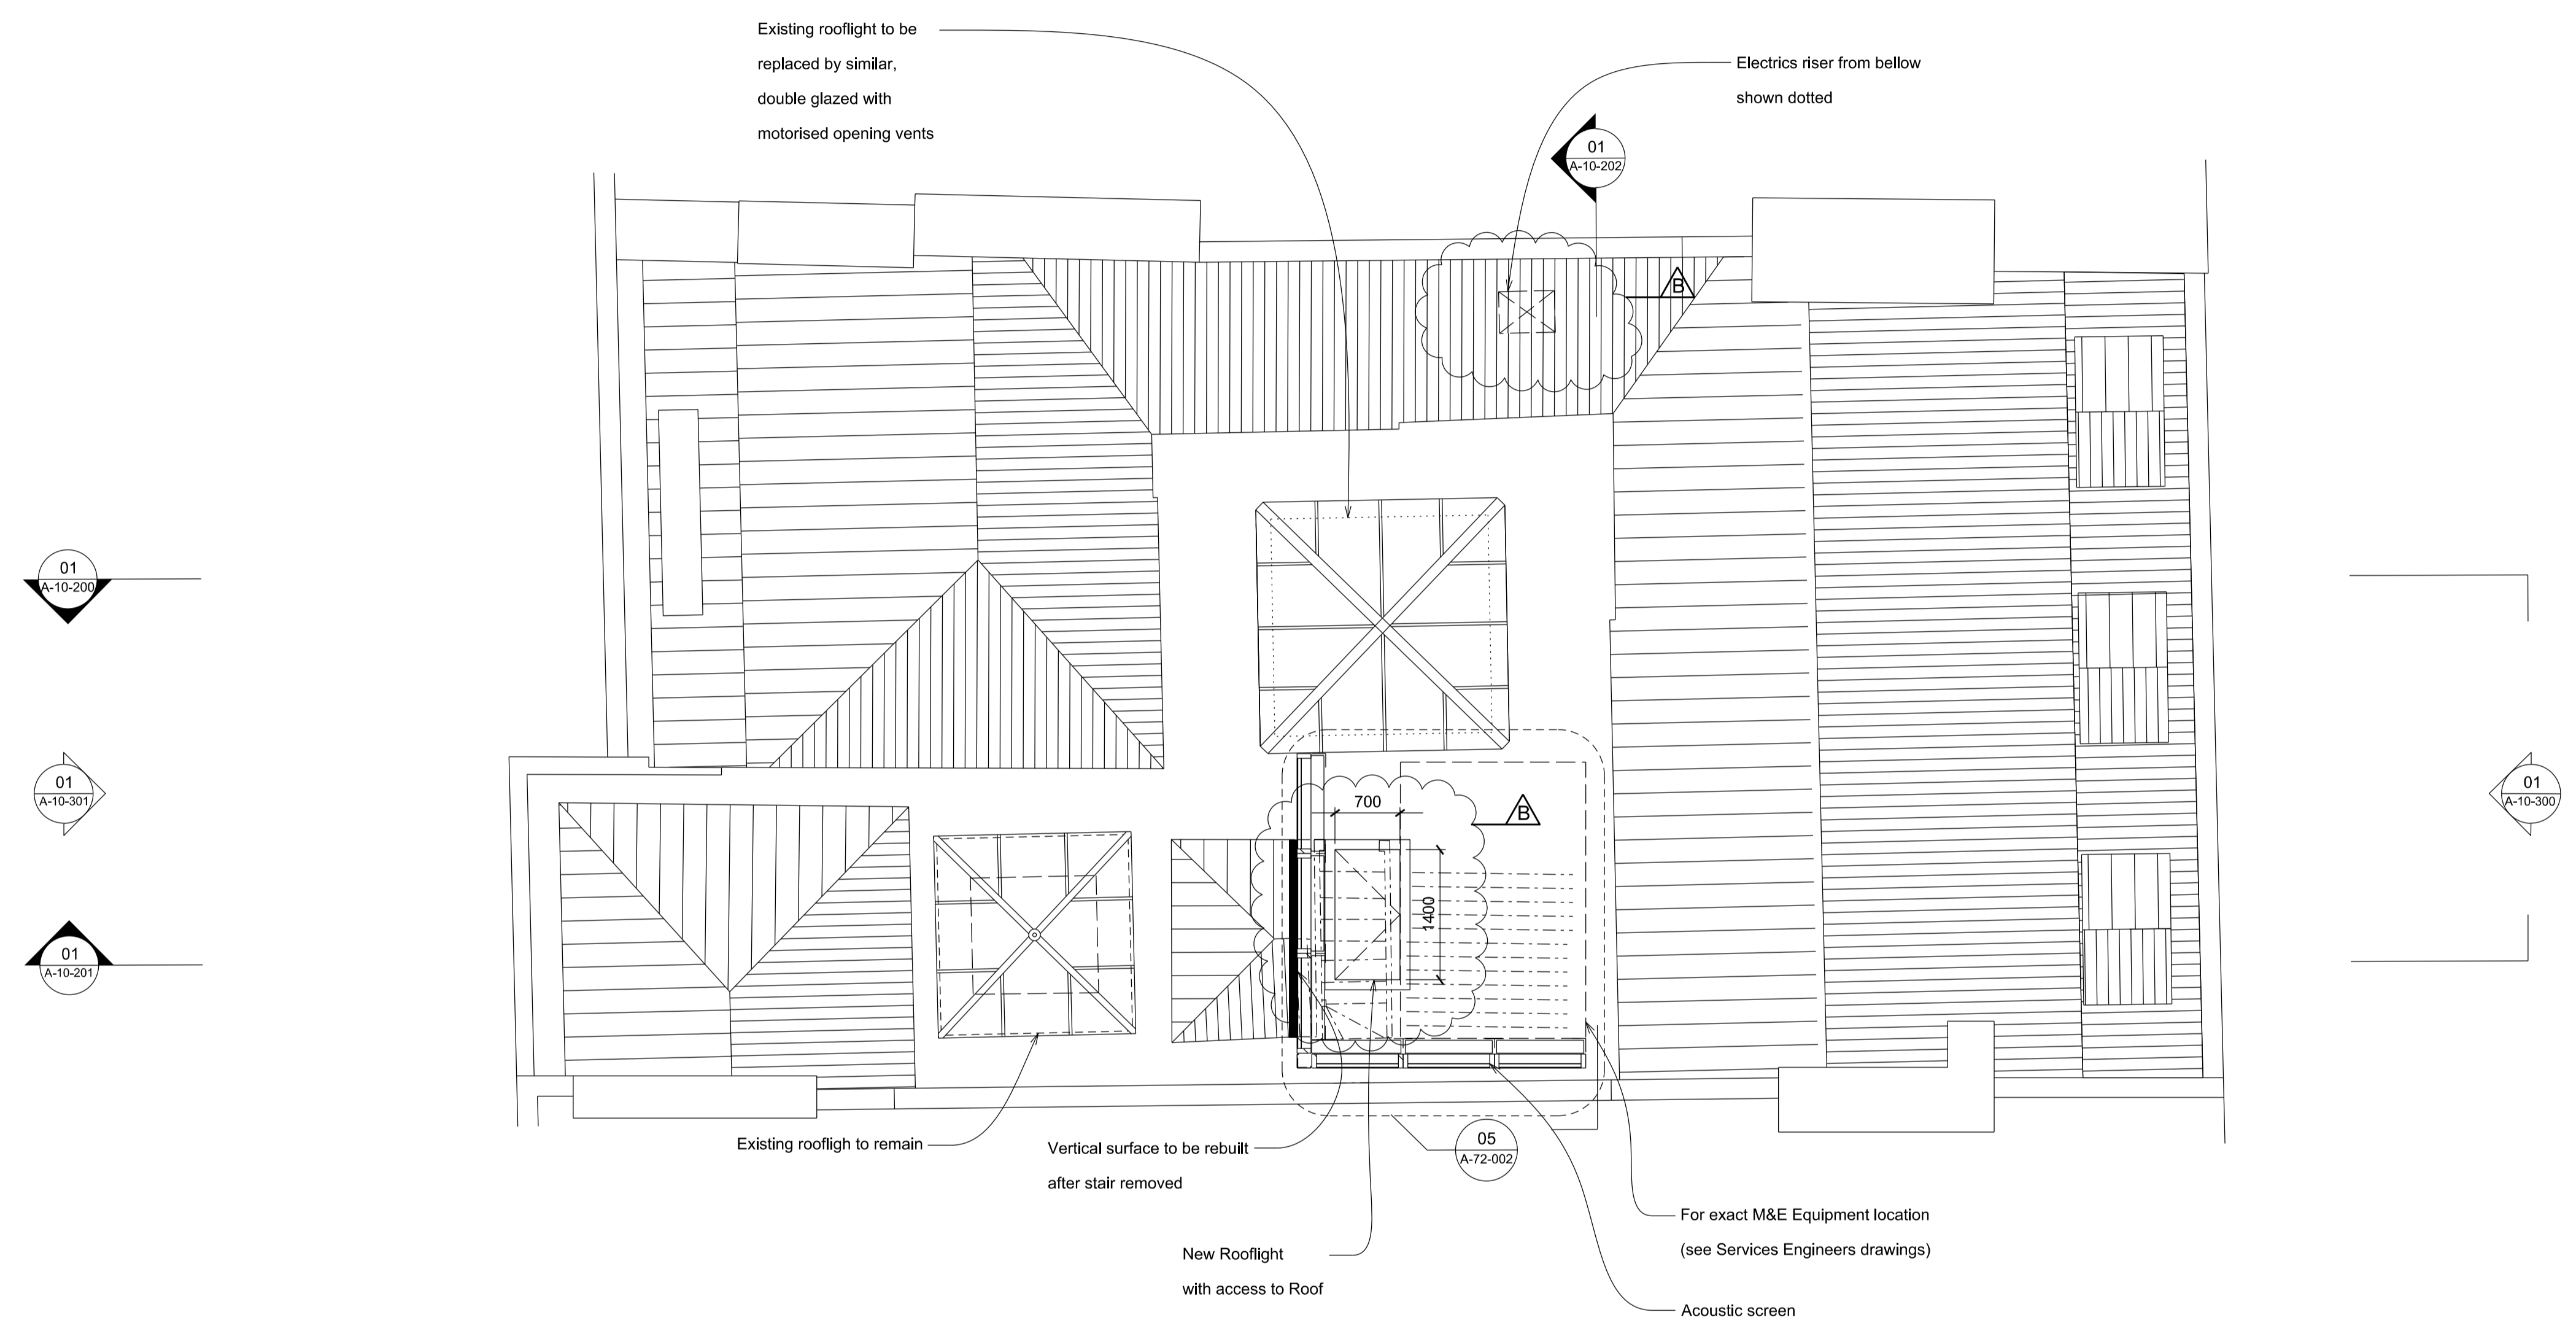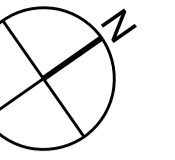


**Disclaimer:**  
Do not scale from this drawing.  
Check all dimensions on site before fabrication or setting out.  
This document is copyright and may not be reproduced without permission of the owner.  
Ordnance Survey data contained herein is for use on this project only. Third parties involved in this project wishing to reproduce this data for the purposes of said project, may do so on display of the following :  
© Crown Copyright All rights reserved 2010 License No. 0100031673

Notes:

Rev:	Notes:	Date:	Dwn:	Iss:
00	TENDER	20.04.15	MP	RM
A	CONTRACT	06.07.15	MP	RM
B	CONSTRUCTION	XX.07.15	MP	RM

Consultants:

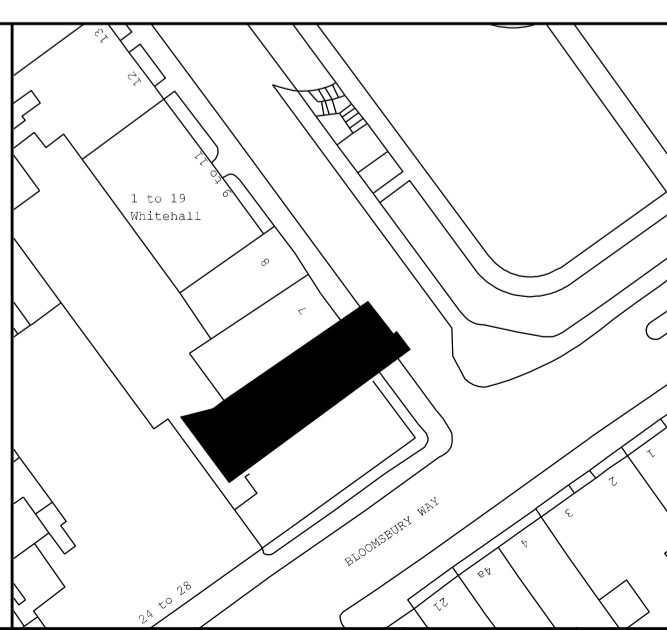

**Flanagan Lawrence**  
66 Porchester Road, London W2 6ET, UK  
T +44 (0)20 7706 6166 F +44 (0)20 7706 6266  
www.flanaganelawrence.com E info@flanaganelawrence.com

Client:  
**SOUTH BLOOM LTD**

Project:  
**6 Bloomsbury Square  
WC1A 2LP**

Drawing Title:  
**General Arrangement - Roof Plan**

Drawn By: <b>MP</b>	Issued By: <b>RM</b>	Date of First Issue: <b>20.04.15</b>
Project No: <b>14-025</b>	Scale @ A1: <b>1:50</b>	
Drawing No: <b>A-10-104</b>	Revision: <b>B</b>	