


Notes.

- No dimensions are to be scaled from this drawing.
- All dimensions are to be checked on site prior to fabrication.
- Any discrepancies on site have to be reported to the architect.
- For steelwork, foundations, structural details refer to S.E. drawings

PROPOSED GROUND FLOOR

FRONT ELEVATION

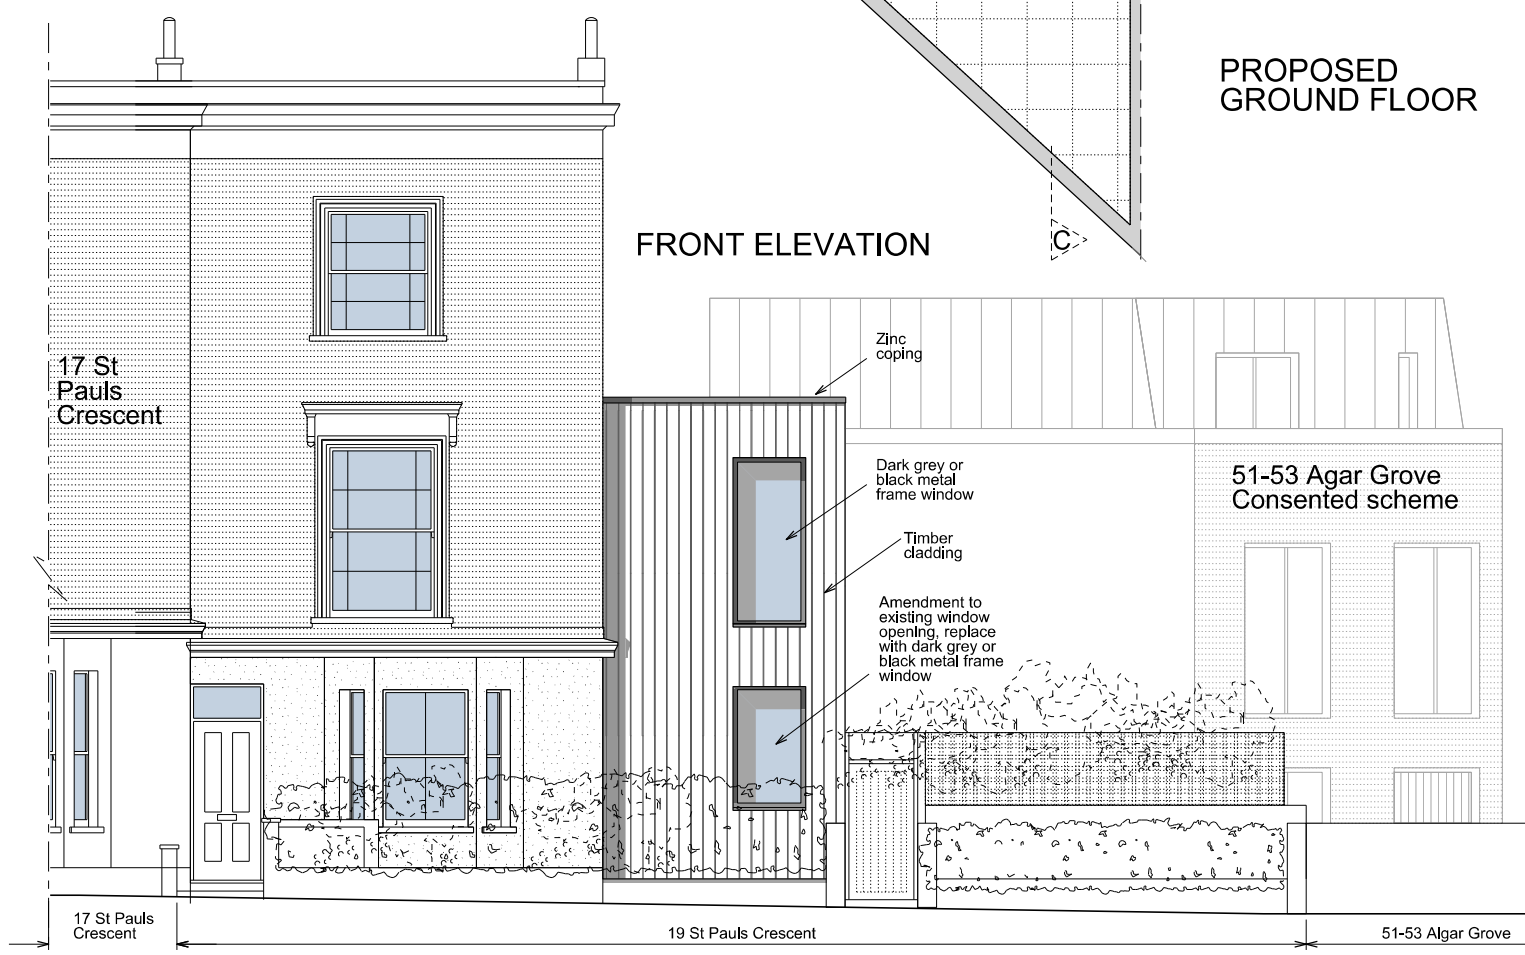

Dotted line shows 51-53 Agar Grove's consented scheme

REAR ELEVATION



notes

PLANNING

19 ST PAUL'S CRESCENT, NW1

title PROPOSED PLANS AND ELEVATIONS

job no. 2018

scale 1 : 100 @ A3 / 1:50 @ A1

date 04.08.2015

drg.no 2018 - 03B

revision Rev B - 04.08.2015

MARLDON

No 3 Scout Lane London SW4 0LA
 tel: 020 7627 7630 fax: 020 7627 7631
 email: post@marldon.net