


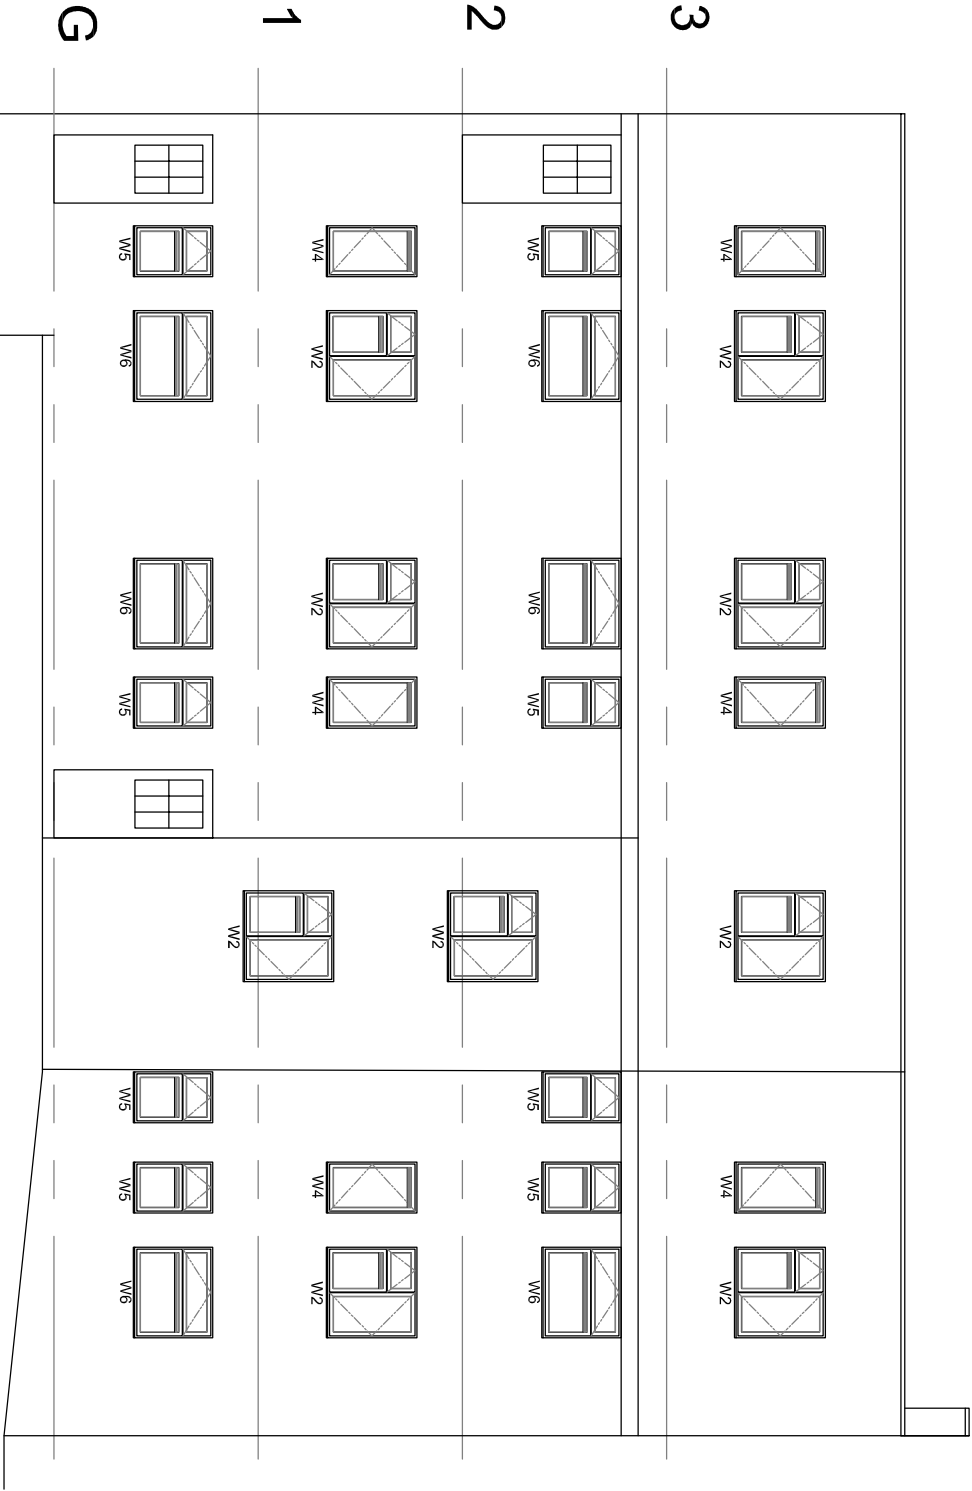

10 - 24 Carnegie House, Rear Elevation

Drawing based on Architects drawing G8285 - 02 (hunters)

Sovereign Group Ltd. has made every effort to ensure that the information contained on this drawing is correct, but cannot be held responsible for errors or omissions; this drawing must not be copied or used for any other purpose other than for which it is supplied without the consent from Sovereign Group Limited.

sovereign group
limited

Commercial Fabricators
of PVCu
Windows & Doors

Drawn: 14 July 2015

Scale: 1:100

Project Ref: A.3

Drawn: SC.24940/5

Rev: -

Title: Proposed Fenestrations
Carnegie House

Head Office: Vale St, Nelson, Lancs, BB9 0TA
T. 01282 618171
E. sq@sovereigndirect.co.uk
W. WWW.SOVEREIGNDIRECT.CO.UK
WWW.SOVEREIGNCOMMERCIAL.CO.UK

Client: L.B Camden