

DO NOT SCALE FROM THIS DRAWING

Figured dimensions only are to be taken from this drawing. All dimensions are to be checked on site before any work is put in hand.
If in doubt, ask.

All SHH drawings to be read in conjunction with relevant SHH Finishes, Sanitaryware, Lighting & Ironmongery schedules.

Any discrepancies to be highlighted to SHH prior to procurement and in good time.

Copyright © Spence Harris Hogan Limited 2014
Registered in England & Wales. Registered No. 261 0615
SHH is the trading name of Spence Harris Hogan Limited



Legends & Notes:

All glazing to be clear double-glazed glass unless otherwise stated.


Material Legend:

RN01 - White paint on cement render

TB01 - Light brown laminated
hardwood

GL02 - Obscured glass
GL03 - Lightly tinted glass

ST01 - Riven Black/Grey natural stone

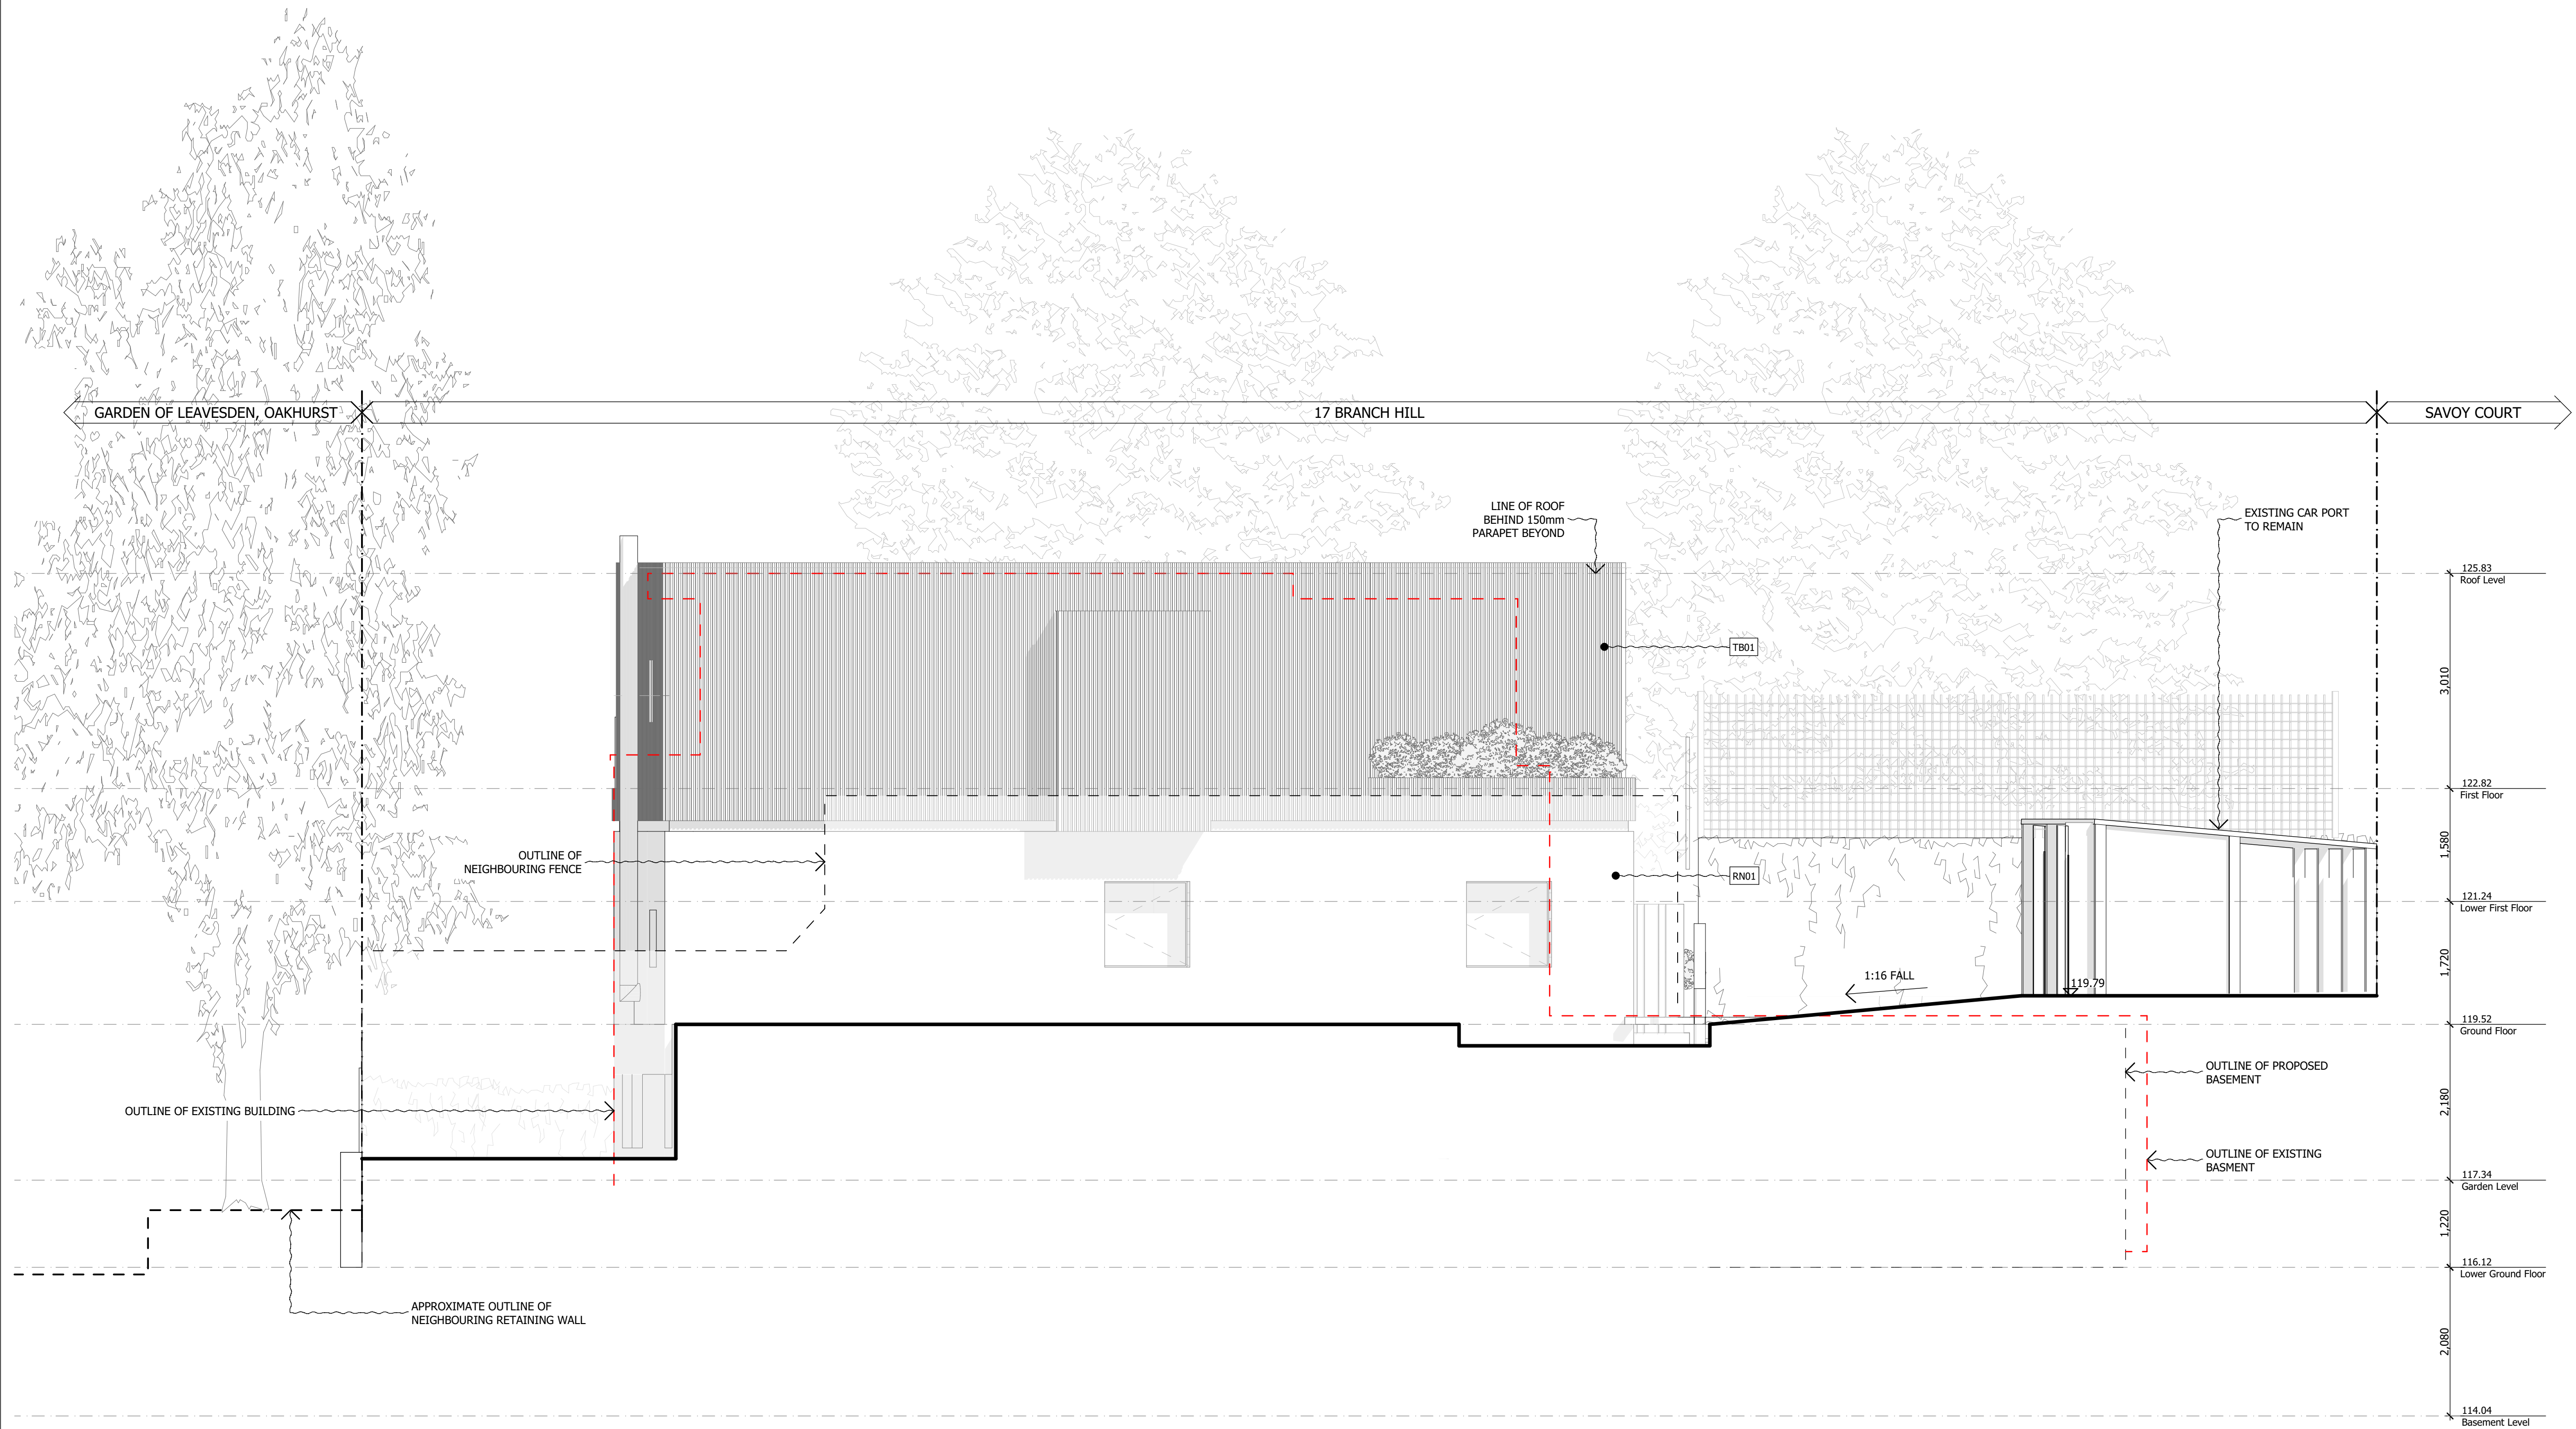

22/06/2015	Amended landscaping	JH
15/06/2015	Resubmission of Planning Application	JH
28/01/2015	Planning Application	JH
v Date	Descriptor	Att



SHHARCHITECTS|INTERIORDESIGNERS

RIBA **MEMBER**
Chartered Practice

Vencourt Place, Ravenscourt Park
Wimmersmith, London W6 9NU
Phone +44 (0) 20 8600 4171 Email info@shh.co.uk
www.shh.co.uk

Project:

The Kaye's Residence

7 Branch Hill, Hampstead

W3 7NA

ent:

dam Kaye & Lucy Ronson

Drawing Title: _____

100 Elevations

Proposed - East Elevation

project number)DWG number_Revision:	Checked
-------------------------------------	---------

779)205_P03