




1 second floor plan

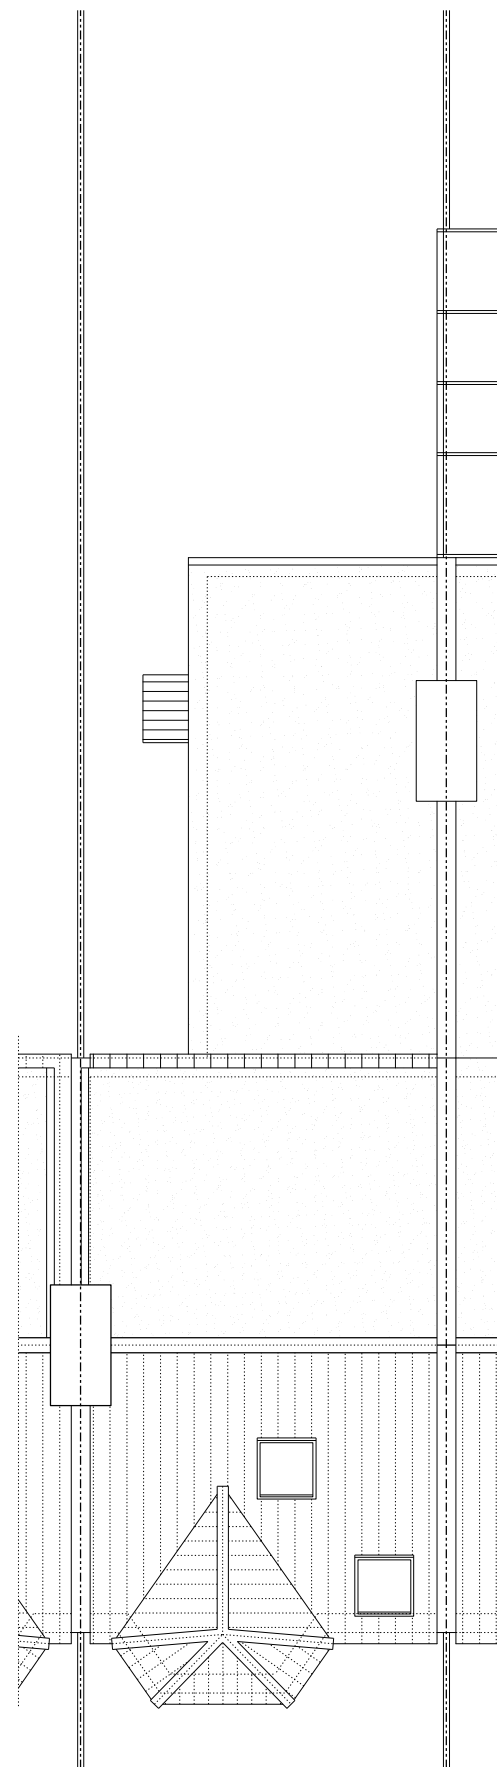

2 roof plan

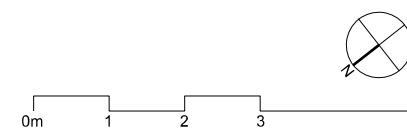

key plan

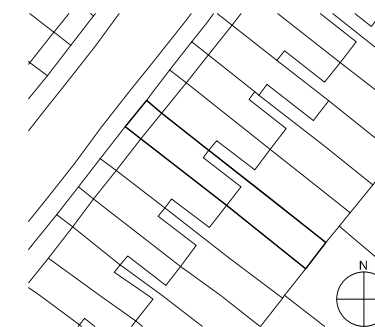

notes

All information subject to design development and site verification.

This drawing is the property of Craig Rosenblatt Ltd. No disclosure or copy of it may be made without written permission. This drawing is for planning purposes only, no guarantee is given to its accuracy or correctness and is subject to site verification.

project  
34 Burrard Road, NW6 1DD

client  
Grant and Eloise Bates

drawing title  
existing plans

scale at A1	scale at A3	date
1:50	1:100	06.15

job no.	drawing	rev.
017	X002	-