


key plan

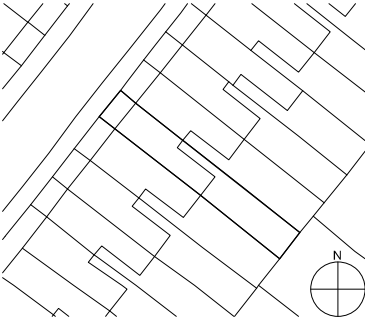

notes

extent of proposed side and rear extension

All information subject to design development and site verification.

This drawing is the property of Craig Rosenblatt Ltd. No disclosure or copy of it may be made without written permission. This drawing is for planning purposes only, no guarantee is given to its accuracy or correctness and is subject to site verification.

project

34 Burrard Road, NW6 1DD

client

Grant and Eloise Bates


drawing title

proposed ground and first floor plan

scale at A1 scale at A3 date  
1:50 1:100 06.15

job no. drawing rev.  
017 P001 -

1 ground floor plan

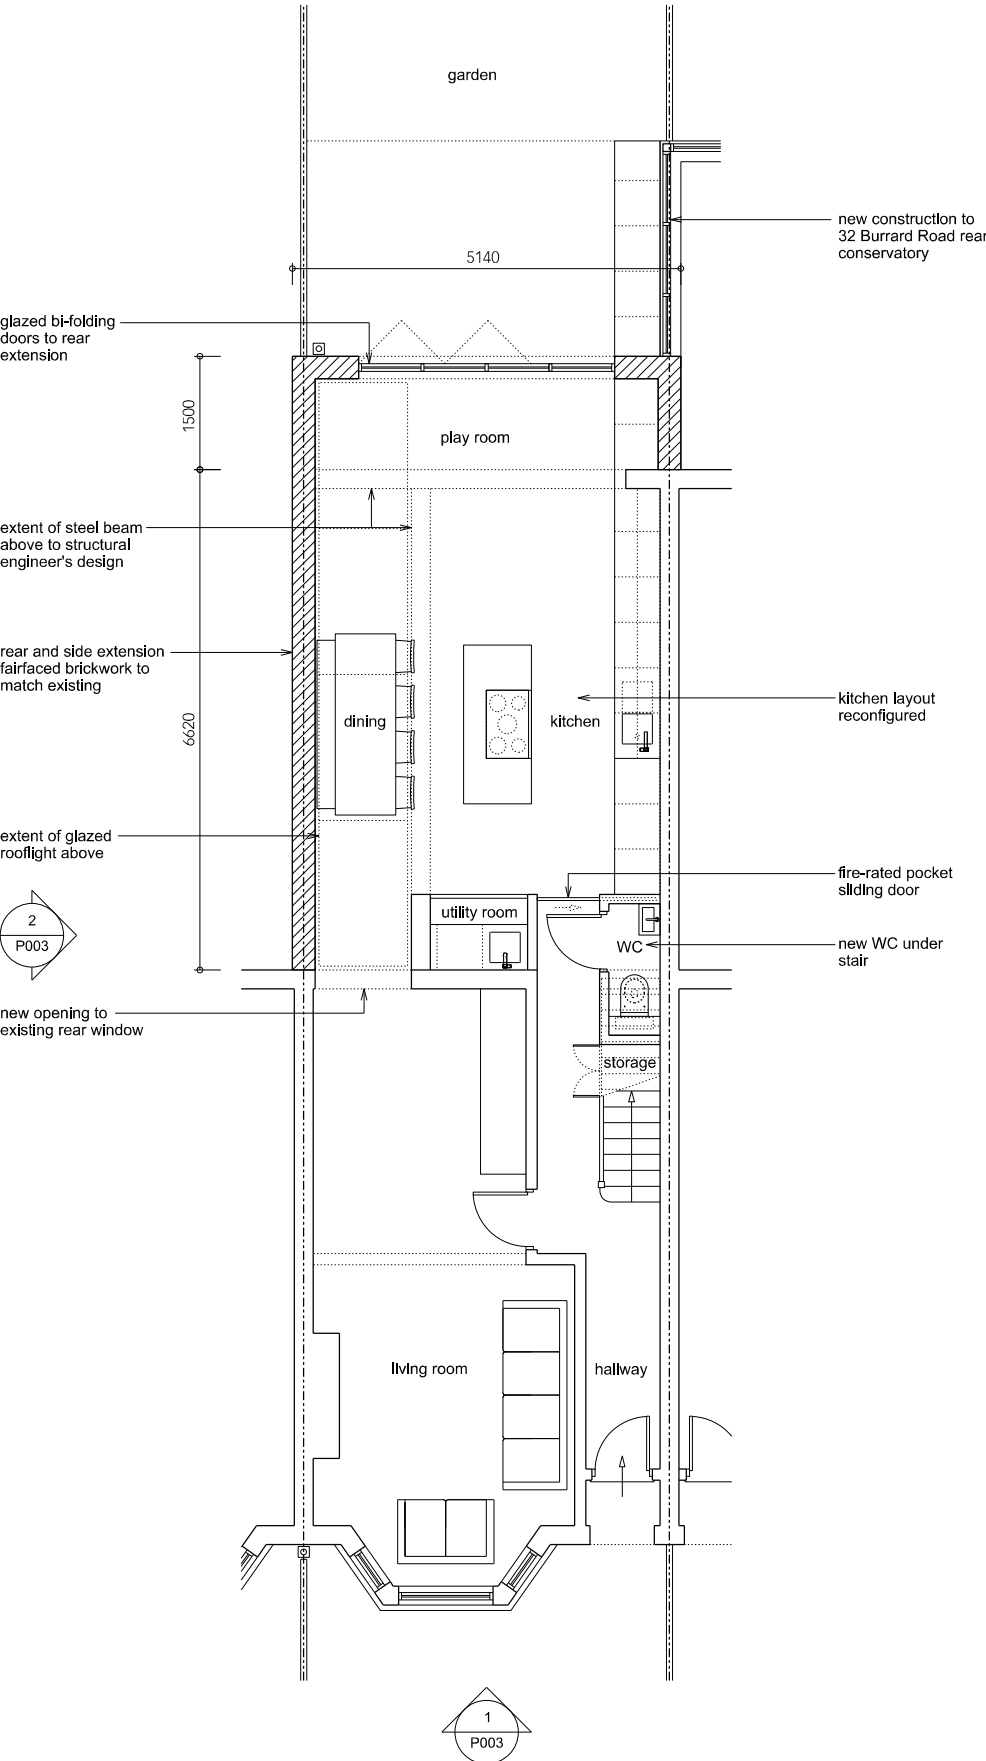

2 first floor plan

