





1 front elevation

rear and side extension  
fairfaced brickwork  
to match existing

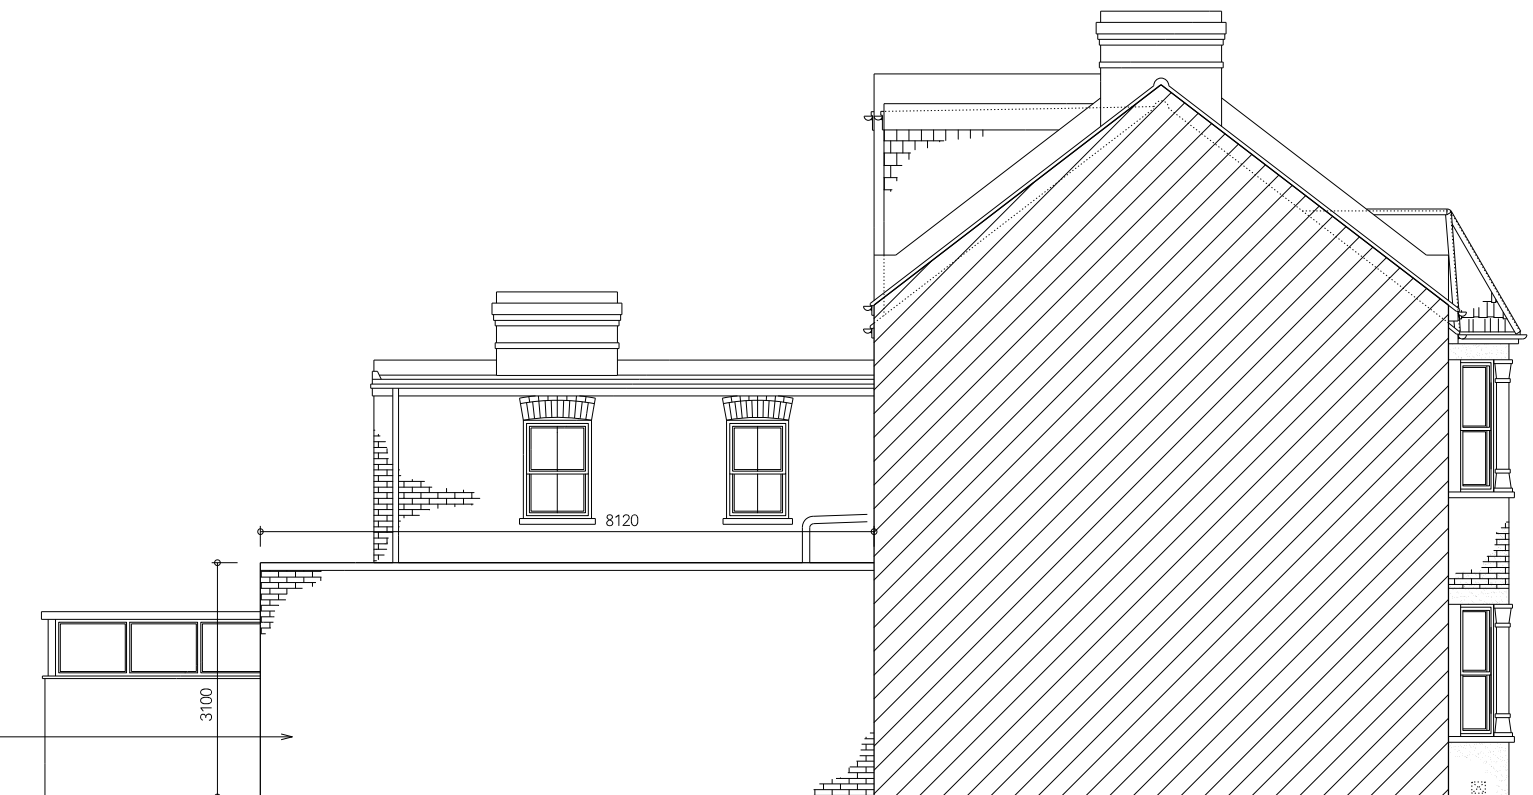


2 side elevation

key plan

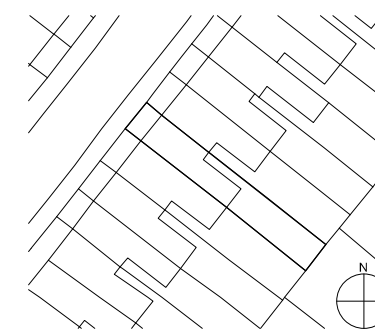


notes

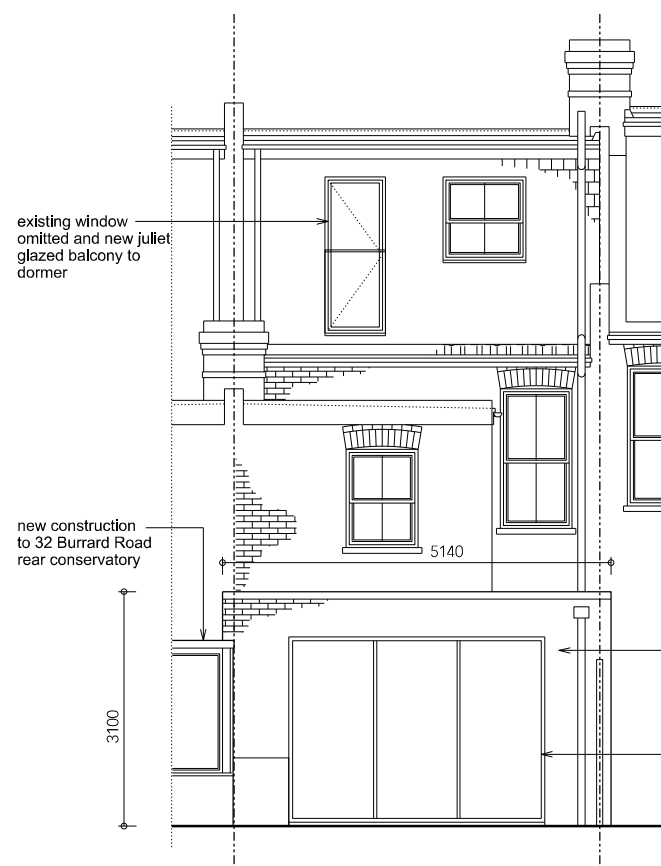


3 rear elevation

rear and side extension  
fairfaced brickwork  
to match existing

glazed bi-folding  
doors

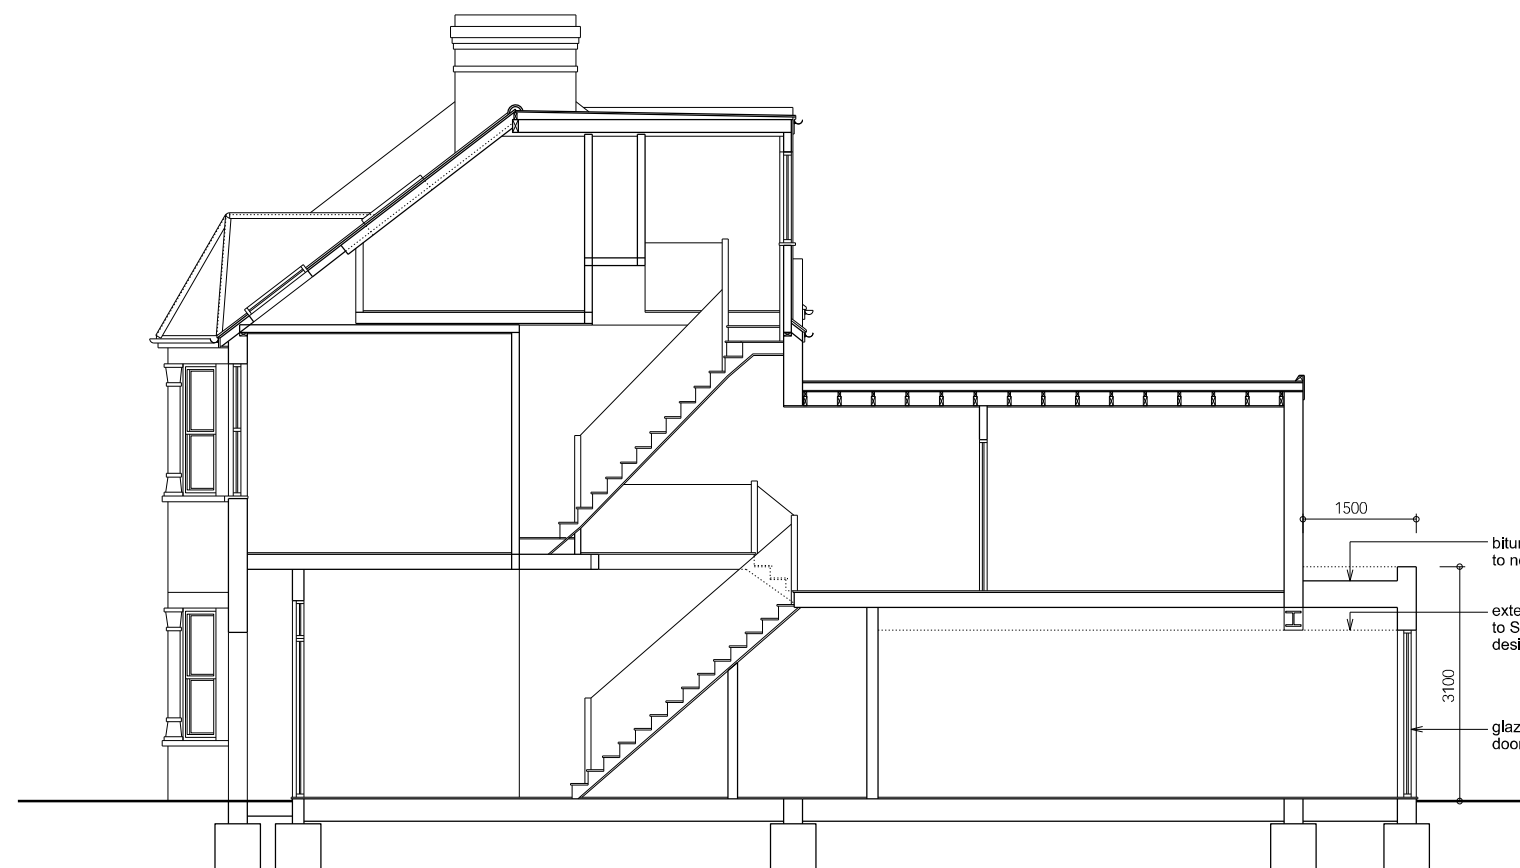

4 section AA

 

All information subject to design development and site verification.

This drawing is the property of Craig Rosenblatt Ltd. No disclosure or copy of it may be made without written permission. This drawing is for planning purposes only, no guarantee is given to its accuracy or correctness and is subject to site verification.

project  
34 Burrard Road, NW6 1DD

client  
Grant and Eloise Bates

drawing title  
proposed elevations and section AA

scale at A1	scale at A3	date
1:50	1:100	07.15

job no.	drawing	rev.
017	P003	-