
 


LS-WXLF9\share\18 Projects\J171 21 Rosecroft (consolidation)\1 Drawings\CAD\Existing\J171 Rosecroft Existing.dwg

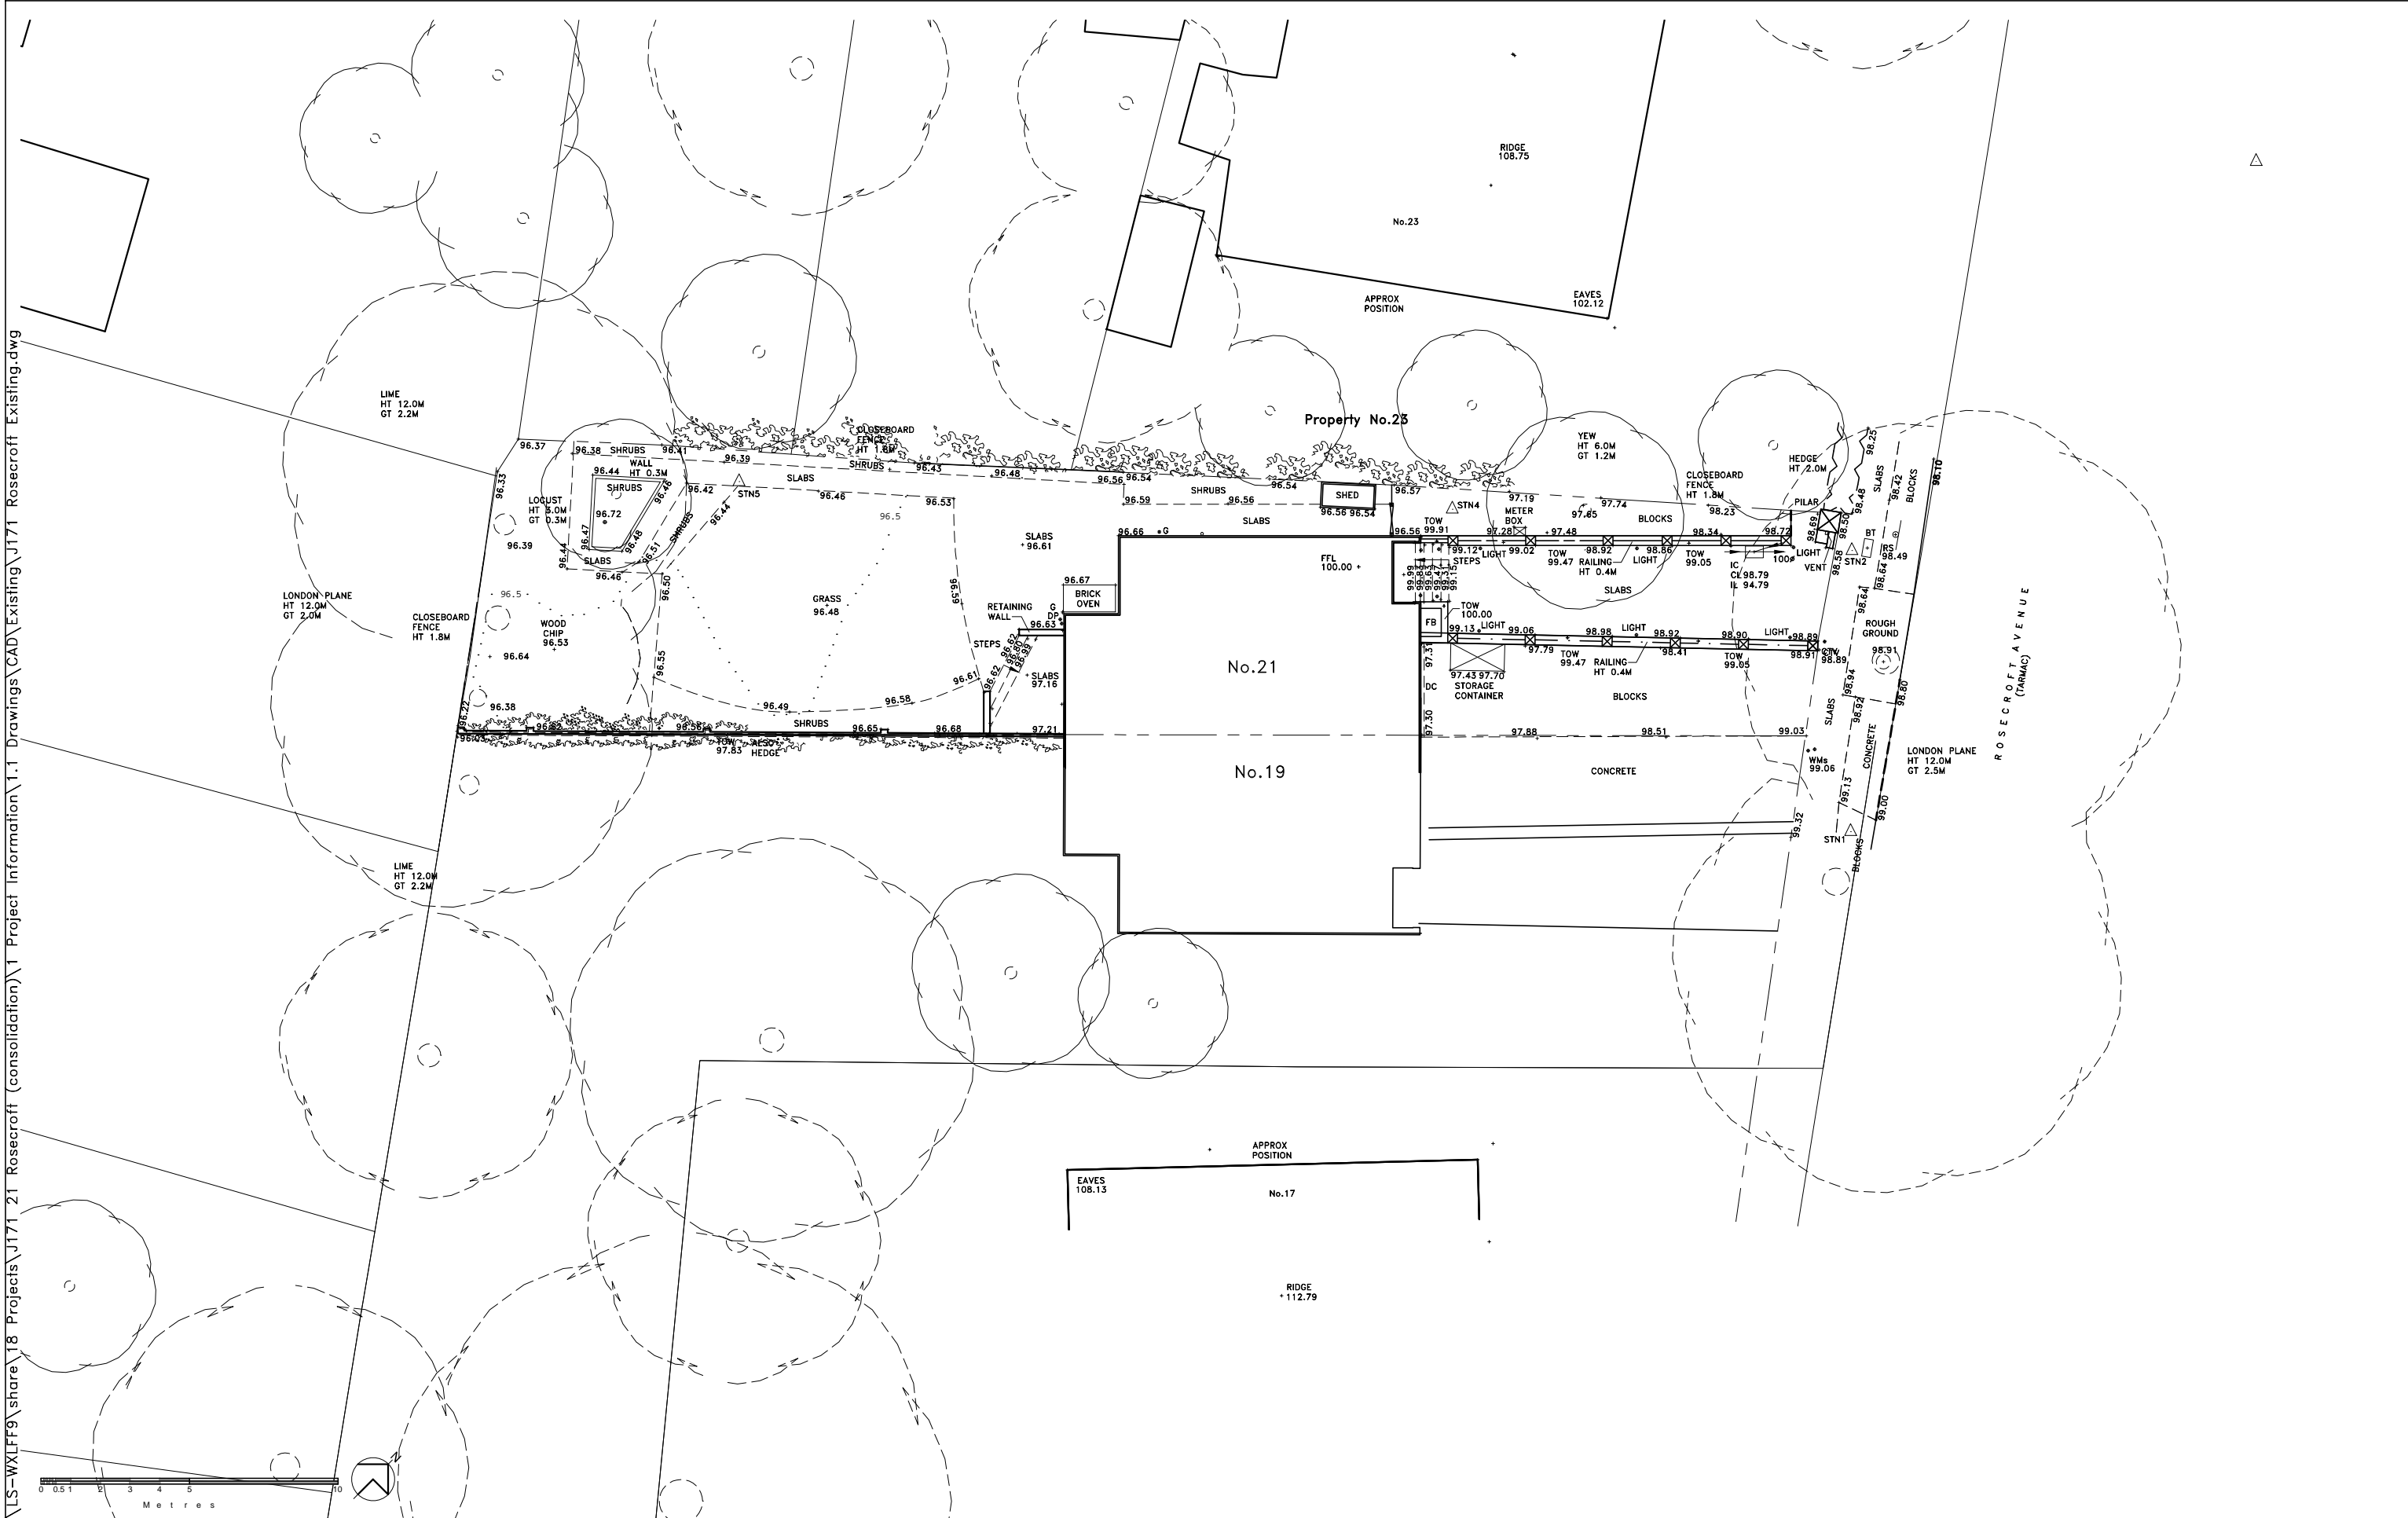

| | | | | | |
|---|---|---|---|--|---|
| <p>ARA ALLAN ROSENBERG ARCHITECTS RIBA</p> <p>14 Belsize Avenue Belsize Park LONDON NW3 4AU Tel: (020) 3112-0044</p> | <p>Copyright to all designs, notes and drawings remains with the architect unless written authorization from the architect has been provided.</p> | <p>Client: Mr. & Mrs. T. Duchon</p> | <p>Drawing: Existing Site Plan</p> | | <p>Project: No. 21, Rosecroft Avenue London NW3 7QA</p> |
| | | | <p>Scale: 1:200 @ A3 Date: Nov 2012</p> | | |
| | | <p>No: Revision:</p> | | | |