

# Existing Drawings

Planning application submission  
PP-04409922  
Rear lower ground floor addition



August 2015

21 Rosecroft Avenue, London NW3 7QA


Allan Rosenberg Architects  
14 Belsize Avenue  
London NW3 4AU

t 0203 112 0044  
e arosenberg@architects-london.com

\\LS-WXLF9\share\18 Projects\J171 21 Rosecroft (consolidation)\1.1 Drawings\CAD\Existing\J171 Rosecroft Existing.dwg

 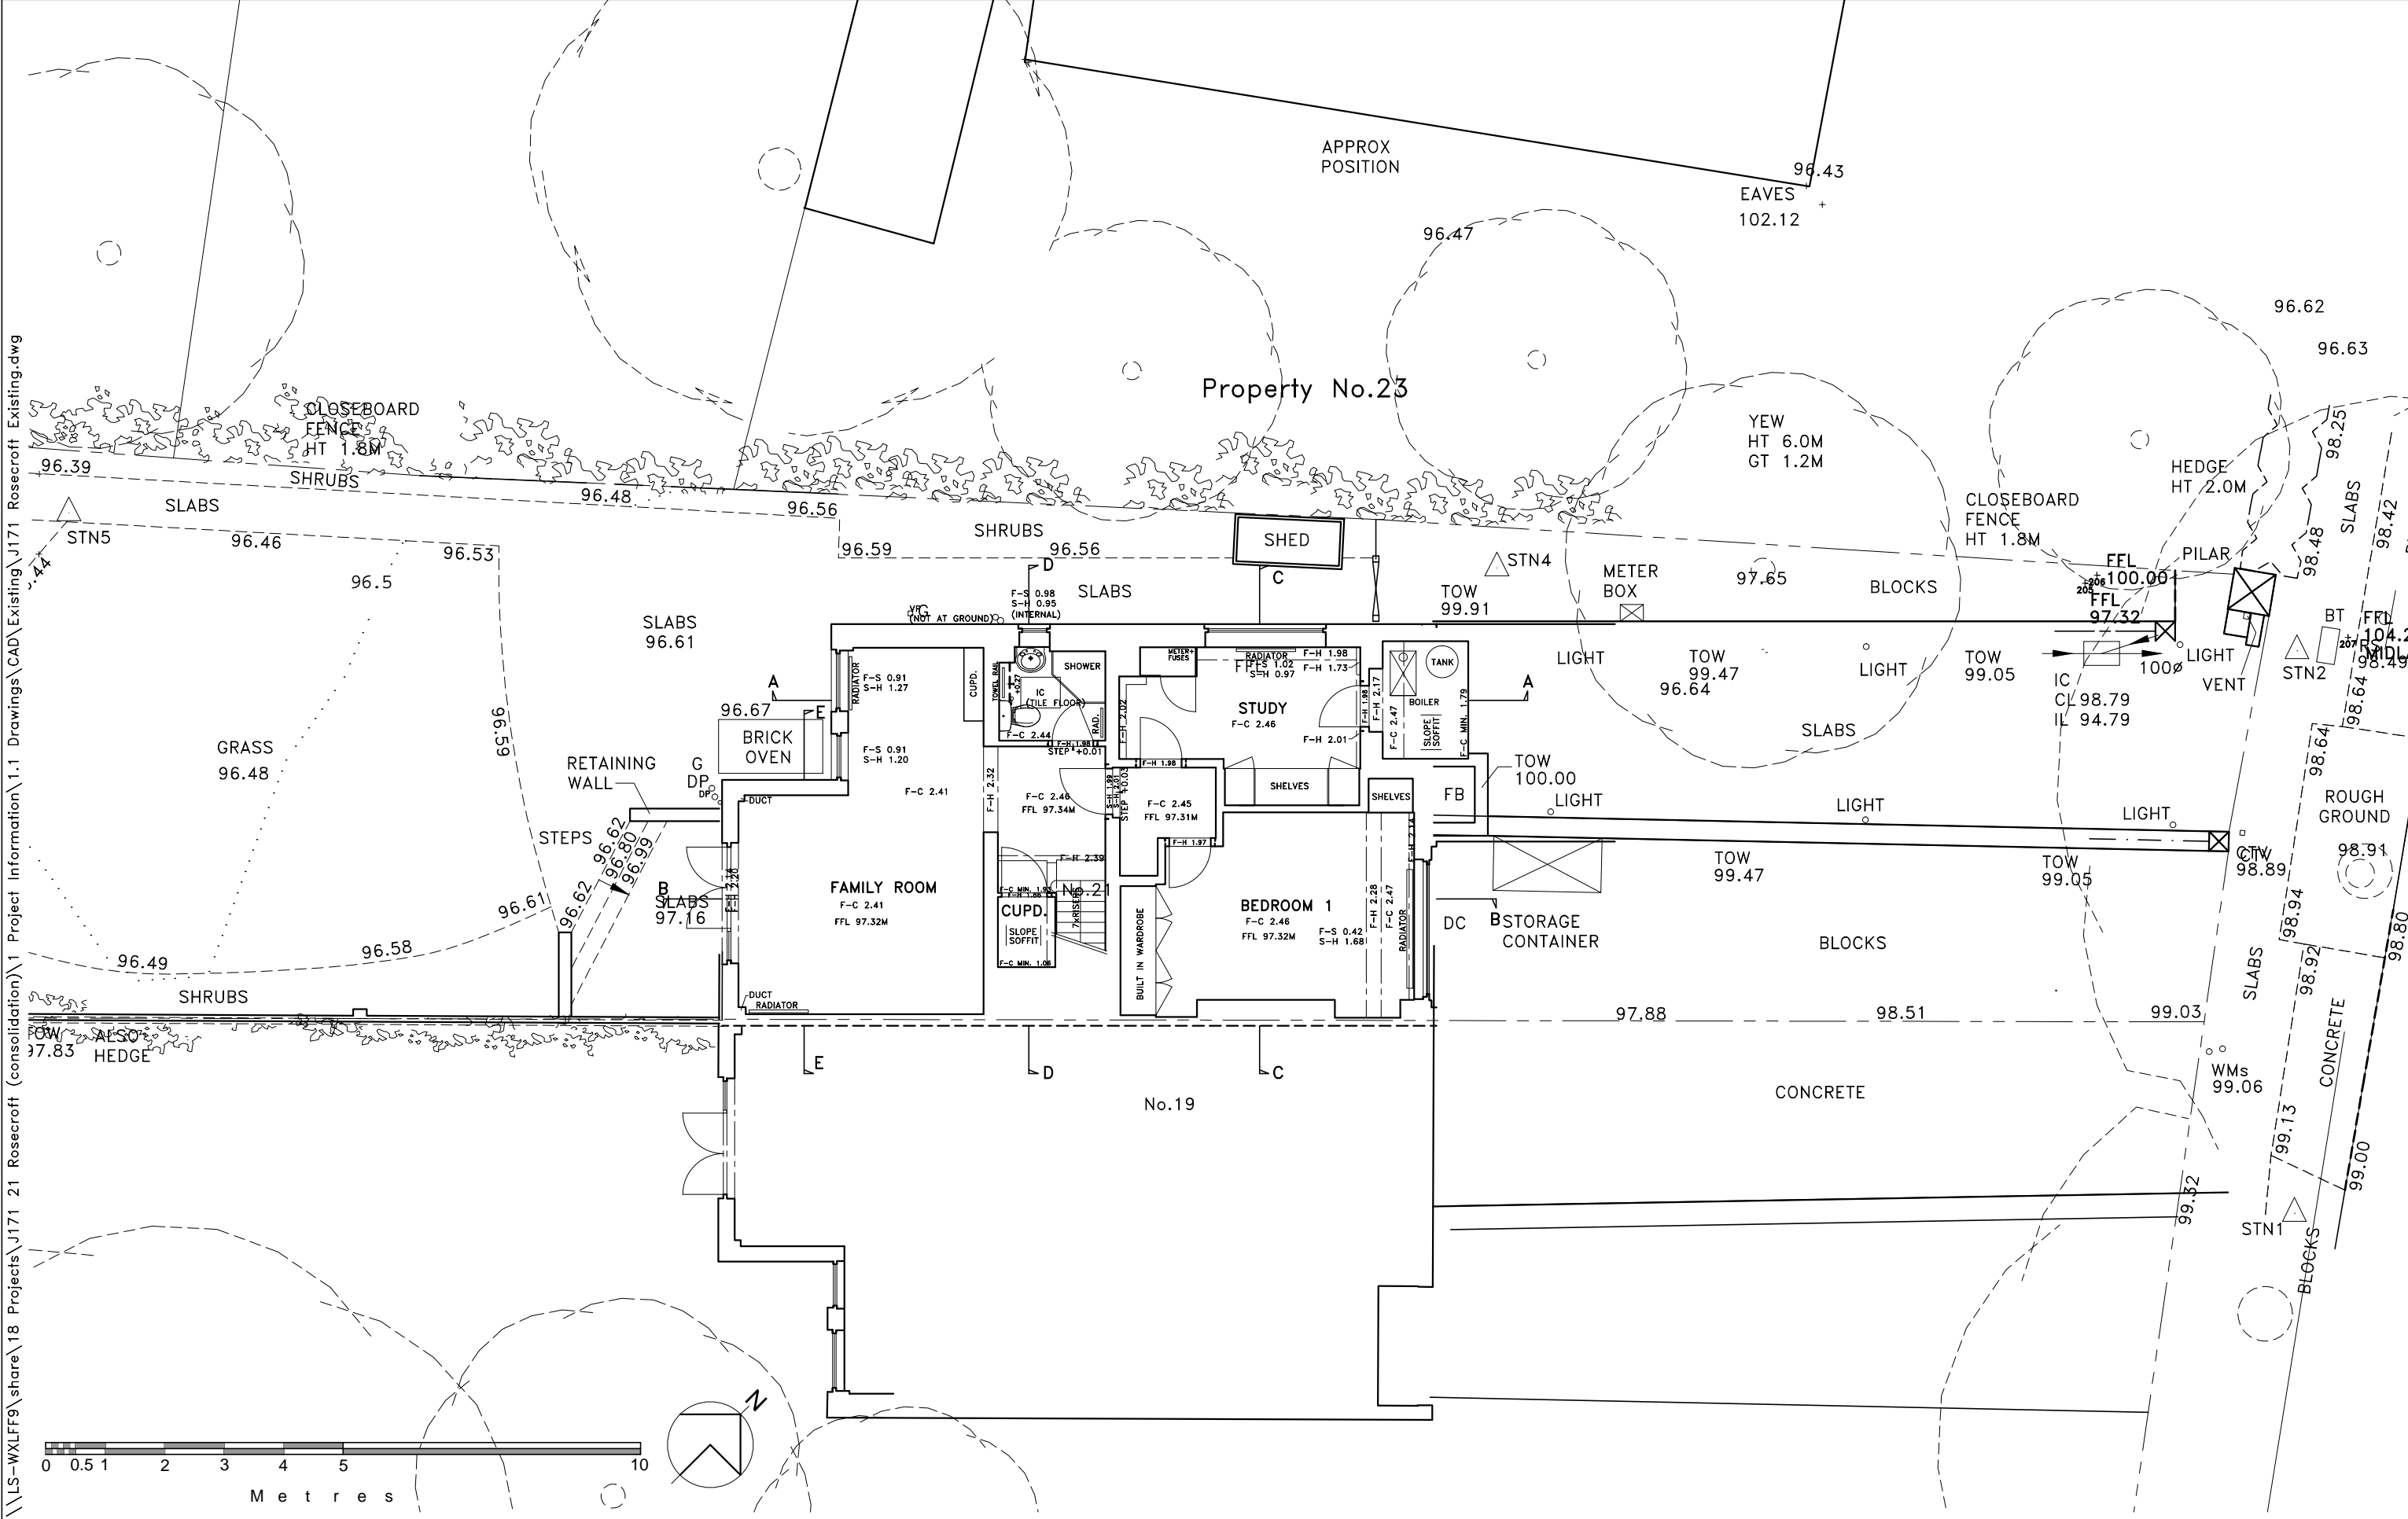

<b>ARA</b> ALLAN ROSENBERG ARCHITECTS RIBA 14 Belsize Avenue Belsize Park LONDON NW3 4AU Tel: (020) 3112-0044	Copyright to all designs, notes and drawings remains with the architect unless written authorization from the architect has been provided.	Client: Mr. & Mrs. T. Duchon	Drawing: Existing Lower Ground Floor Plan		Project: No. 21, Rosecroft Avenue London NW3 7QA
			Scale: 1:100 @ A3 Date: Nov 2012		
No: Revision:			Drwg No: J171/D 02		

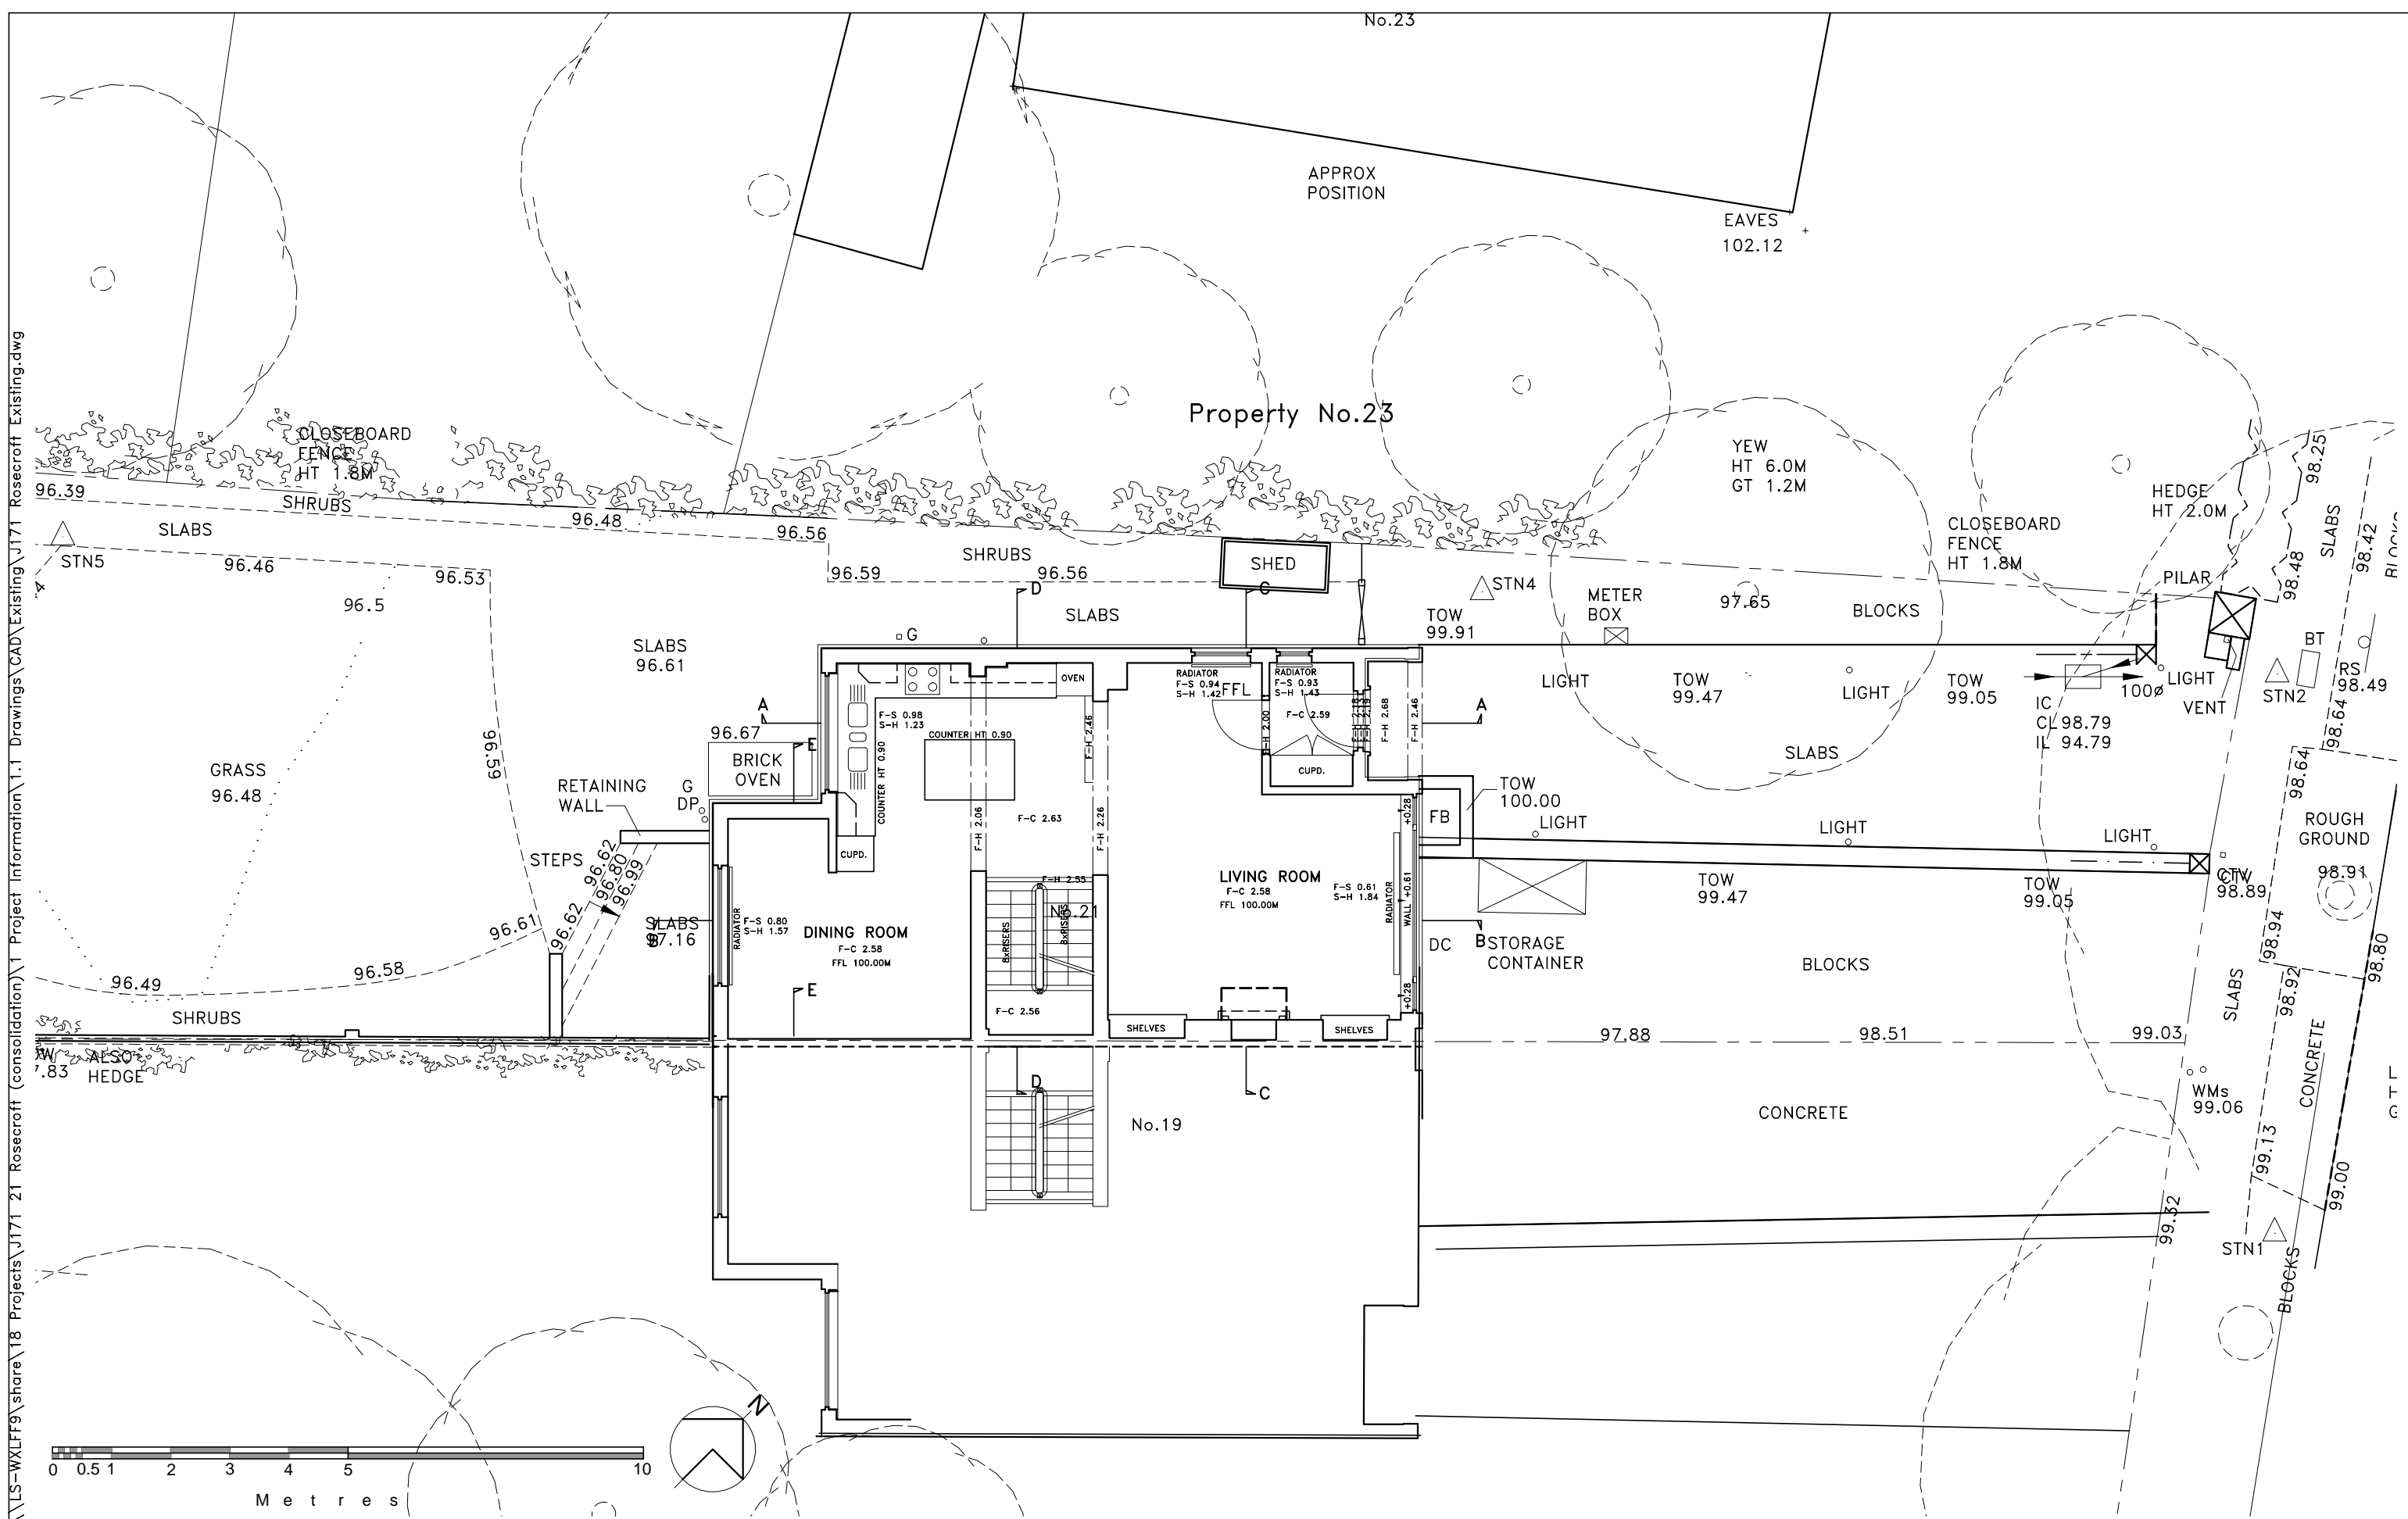

U:\S-W\LF9\share\18 Projects\1171 21 Rosecroft\1171 21 Rosecroft\1171 21 Rosecroft\CAD\Existing\1.1 Drawings\CAD\Existing.dwg  
 U:\S-W\LF9\share\18 Projects\1171 21 Rosecroft\1171 21 Rosecroft\1171 21 Rosecroft\1171 21 Rosecroft\CAD\Existing\1.1 Drawings\CAD\Existing.dwg  
 U:\S-W\LF9\share\18 Projects\1171 21 Rosecroft\1171 21 Rosecroft\1171 21 Rosecroft\1171 21 Rosecroft\CAD\Existing\1.1 Drawings\CAD\Existing.dwg

**ARA**  
 ALLAN ROSENBERG ARCHITECTS  
 RIBA  
 14 Belsize Avenue  
 Belsize Park  
 LONDON NW3 4AU  
 Tel: (020) 3112-0044


Copyright to all designs, notes  
 and drawings remains with the  
 architect unless written  
 authorization from the architect  
 has been provided.

Client:  
 Mr. & Mrs. T. Duchon

No:	Revision:

Drawing: Existing  
 Upper Ground Floor Plan  
 Scale: 1:100 @ A3 Date: Nov 2012

Project: No. 21, Rosecroft Avenue  
 London NW3 7QA  
 Drwg No: J171/D 03

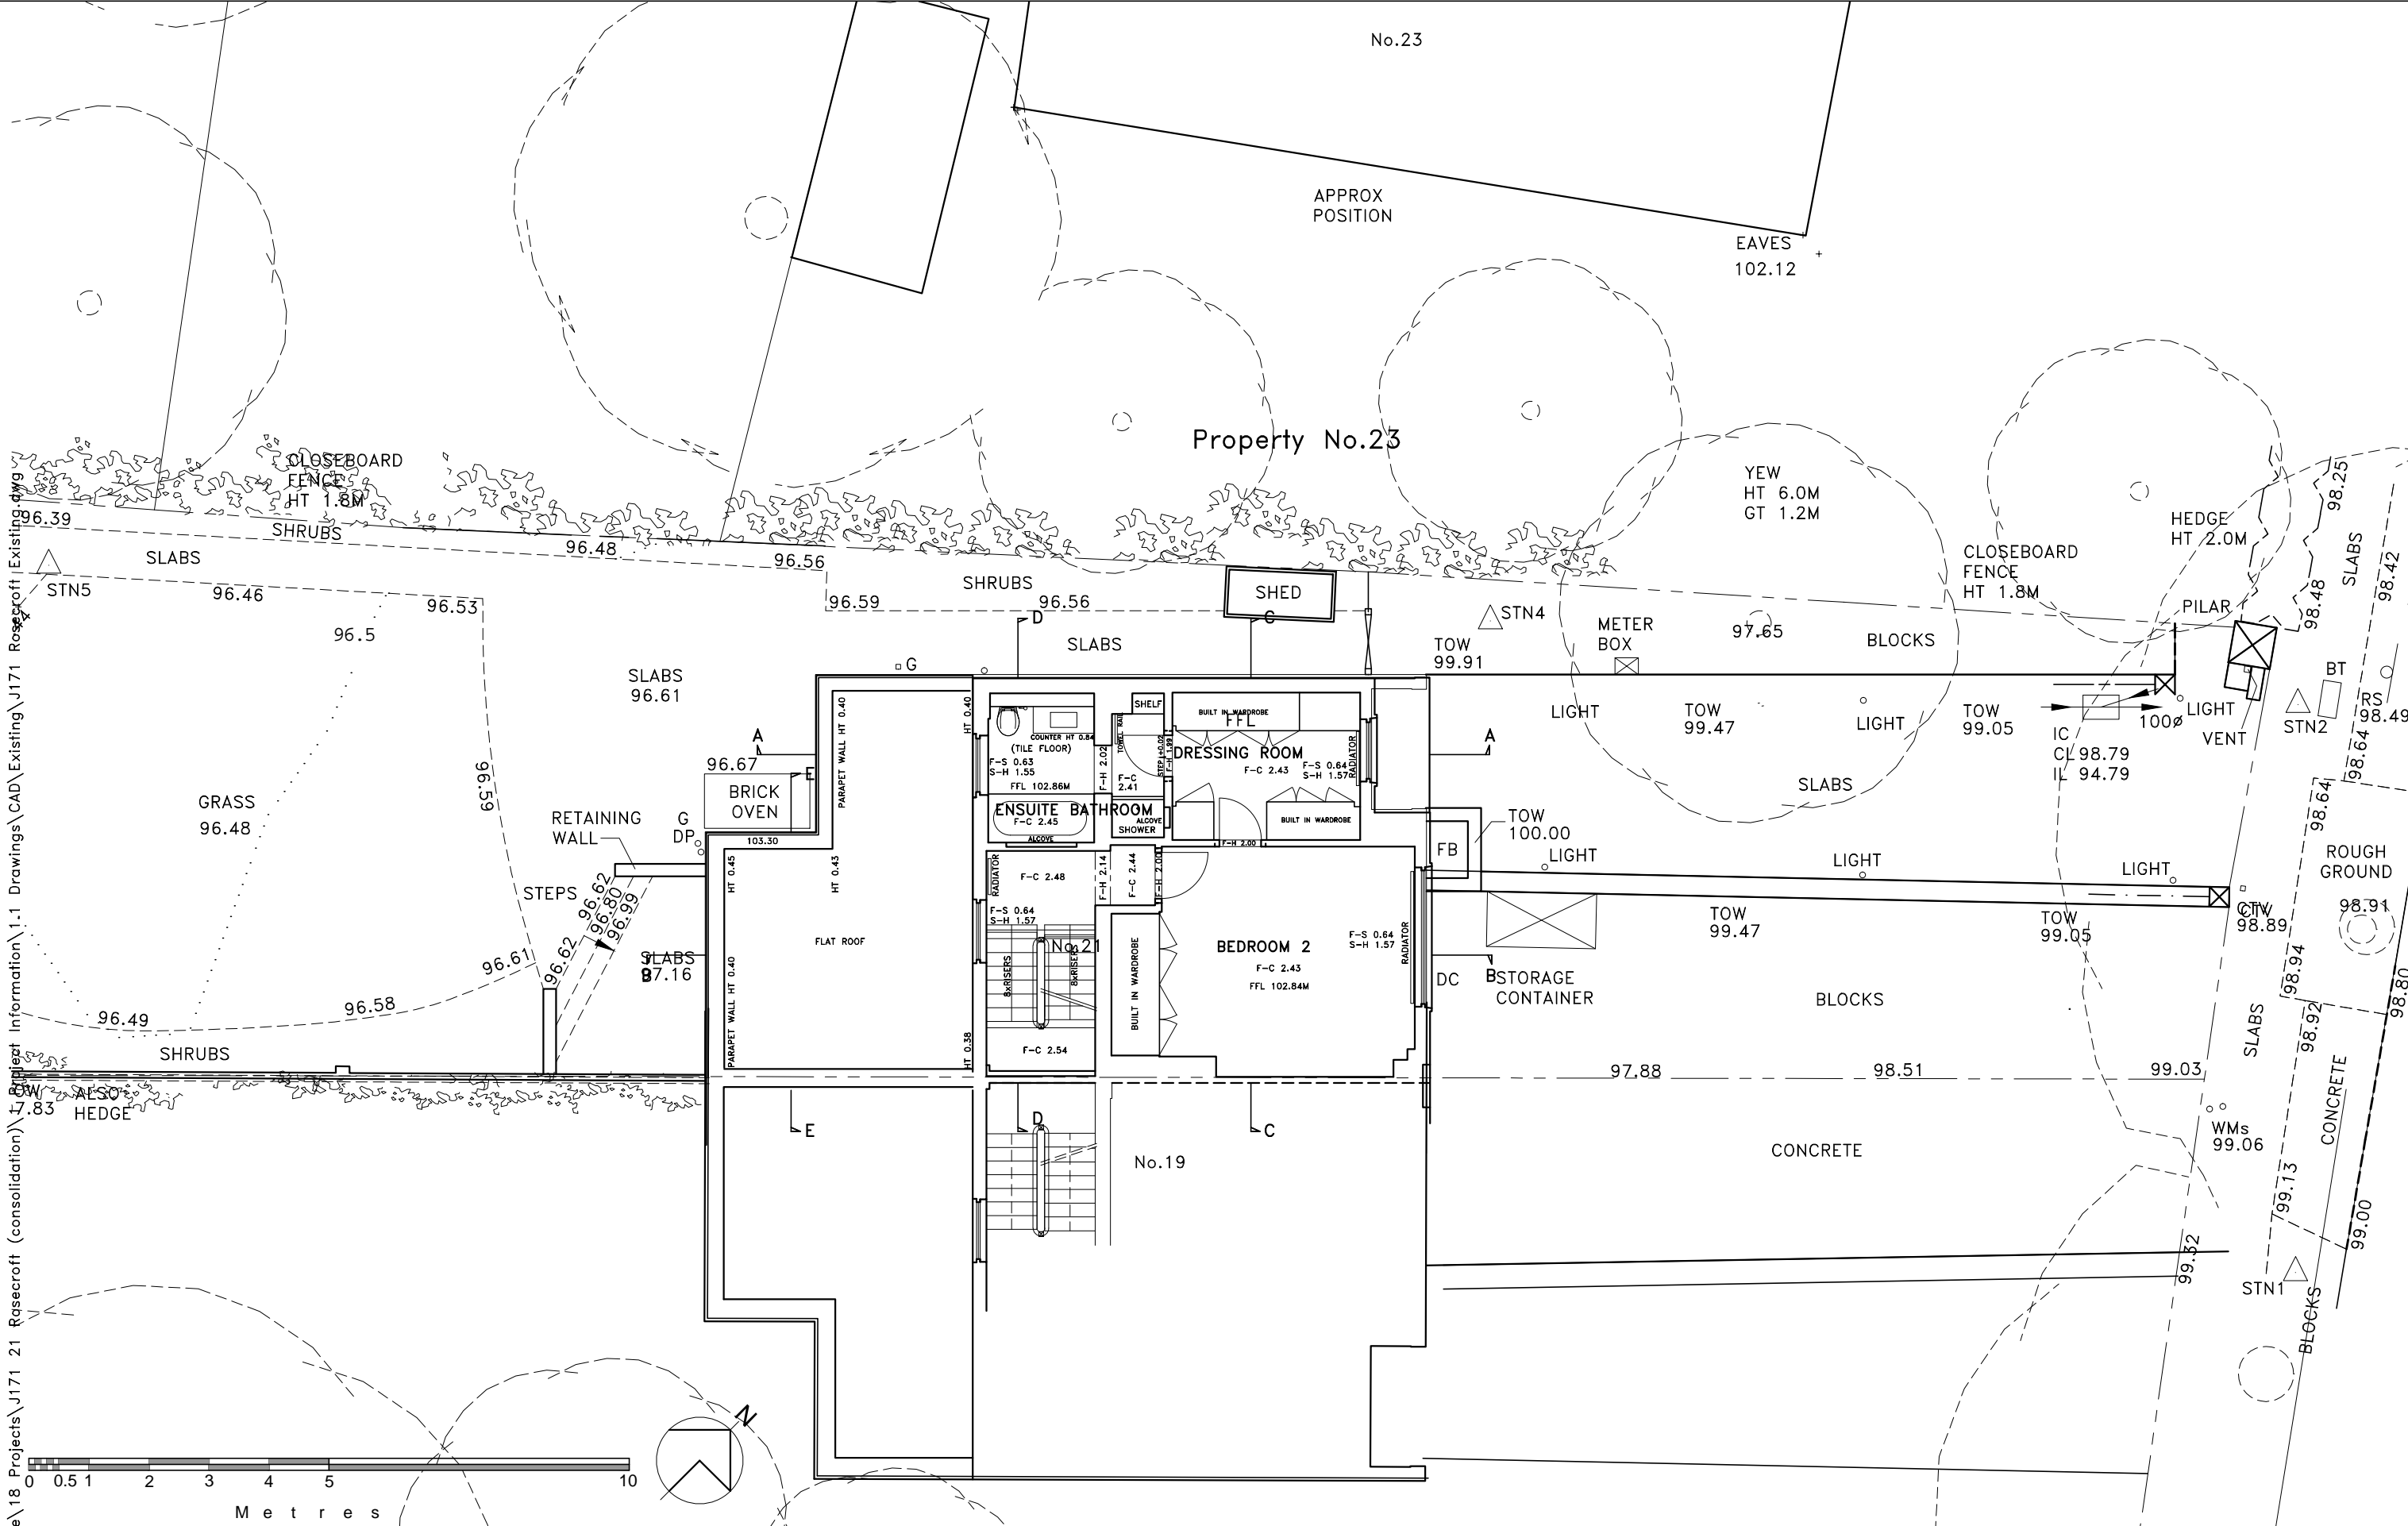

**ARA**  
 ALLAN ROSENBERG ARCHITECTS  
 RIBA  
 14 Belsize Avenue  
 Belsize Park  
 LONDON NW3 4AU  
 Tel: (020) 3112-0044


Copyright to all designs, notes  
 and drawings remains with the  
 architect unless written  
 authorization from the architect  
 has been provided.

Client:  
 Mr. & Mrs. T. Duchon


No:	Revision:

Drawing: Existing  
 First Floor Plan  
 Scale: 1:100 @ A3 Date: Nov 2012

Project: No. 21, Rosecroft Avenue  
 London NW3 7QA  
 Drwg No: J171/ D 04

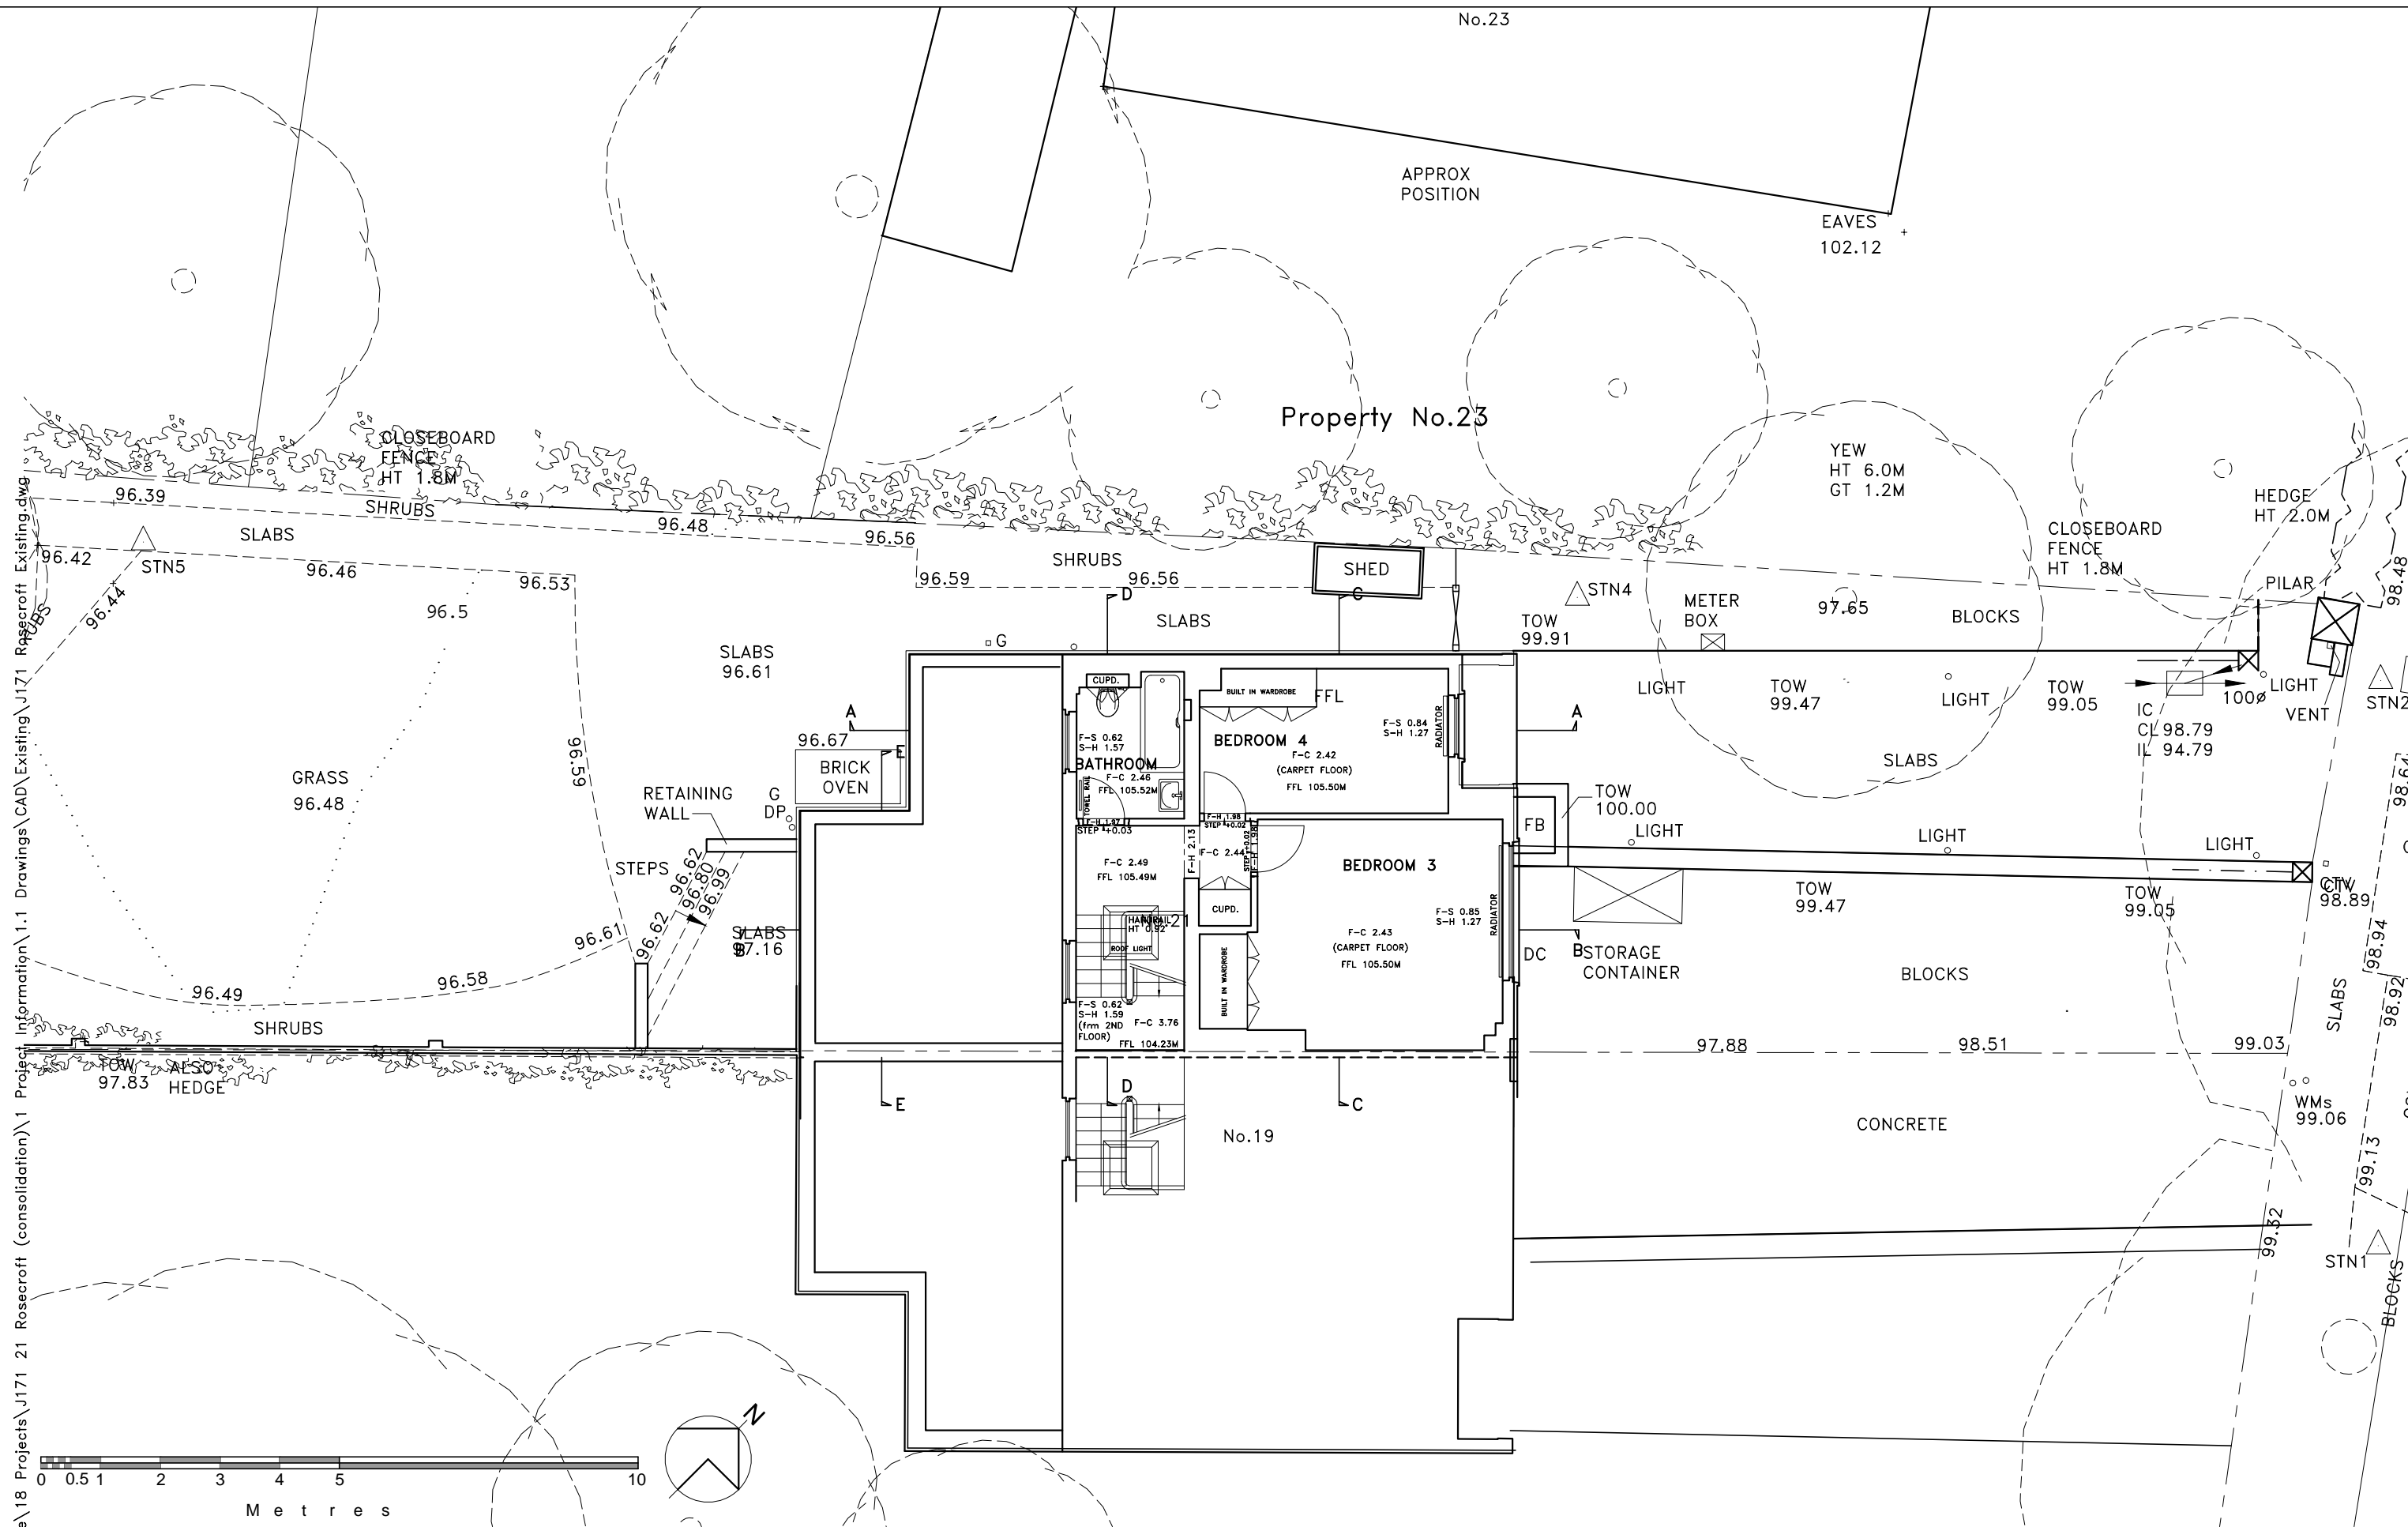

18 Projects\J171 21 Rosecroft (consolidation)\1 Project Information\1.1 Drawings\CAD\Existing\J171 Rosecroft Existing.dwg  
 18 Projects\J171 21 Rosecroft (consolidation)\1 Project Information\1.1 Drawings\CAD\Existing\J171 Rosecroft Existing.dwg

 

**ARA**  
 ALLAN ROSENBERG ARCHITECTS  
 RIBA  
 14 Belsize Avenue  
 Belsize Park  
 LONDON NW3 4AU  
 Tel: (020) 3112-0044

Copyright to all designs, notes  
 and drawings remains with the  
 architect unless written  
 authorization from the architect  
 has been provided.


Client:  
 Mr. & Mrs. T. Duchon

No:	Revision:

Drawing: Existing  
 Second Floor Plan  
 Scale: 1:100 @ A3 Date: Nov 2012


Project: No. 21, Rosecroft Avenue  
 London NW3 7QA  
 Drwg No: J171/ D 05

\\LS-WXLF9\share\18 Projects\J171 21 Rosecroft (consolidation)\1 Project Information\1.1 Drawings\CAD\Existing\J171 Rosecroft Existing.dwg

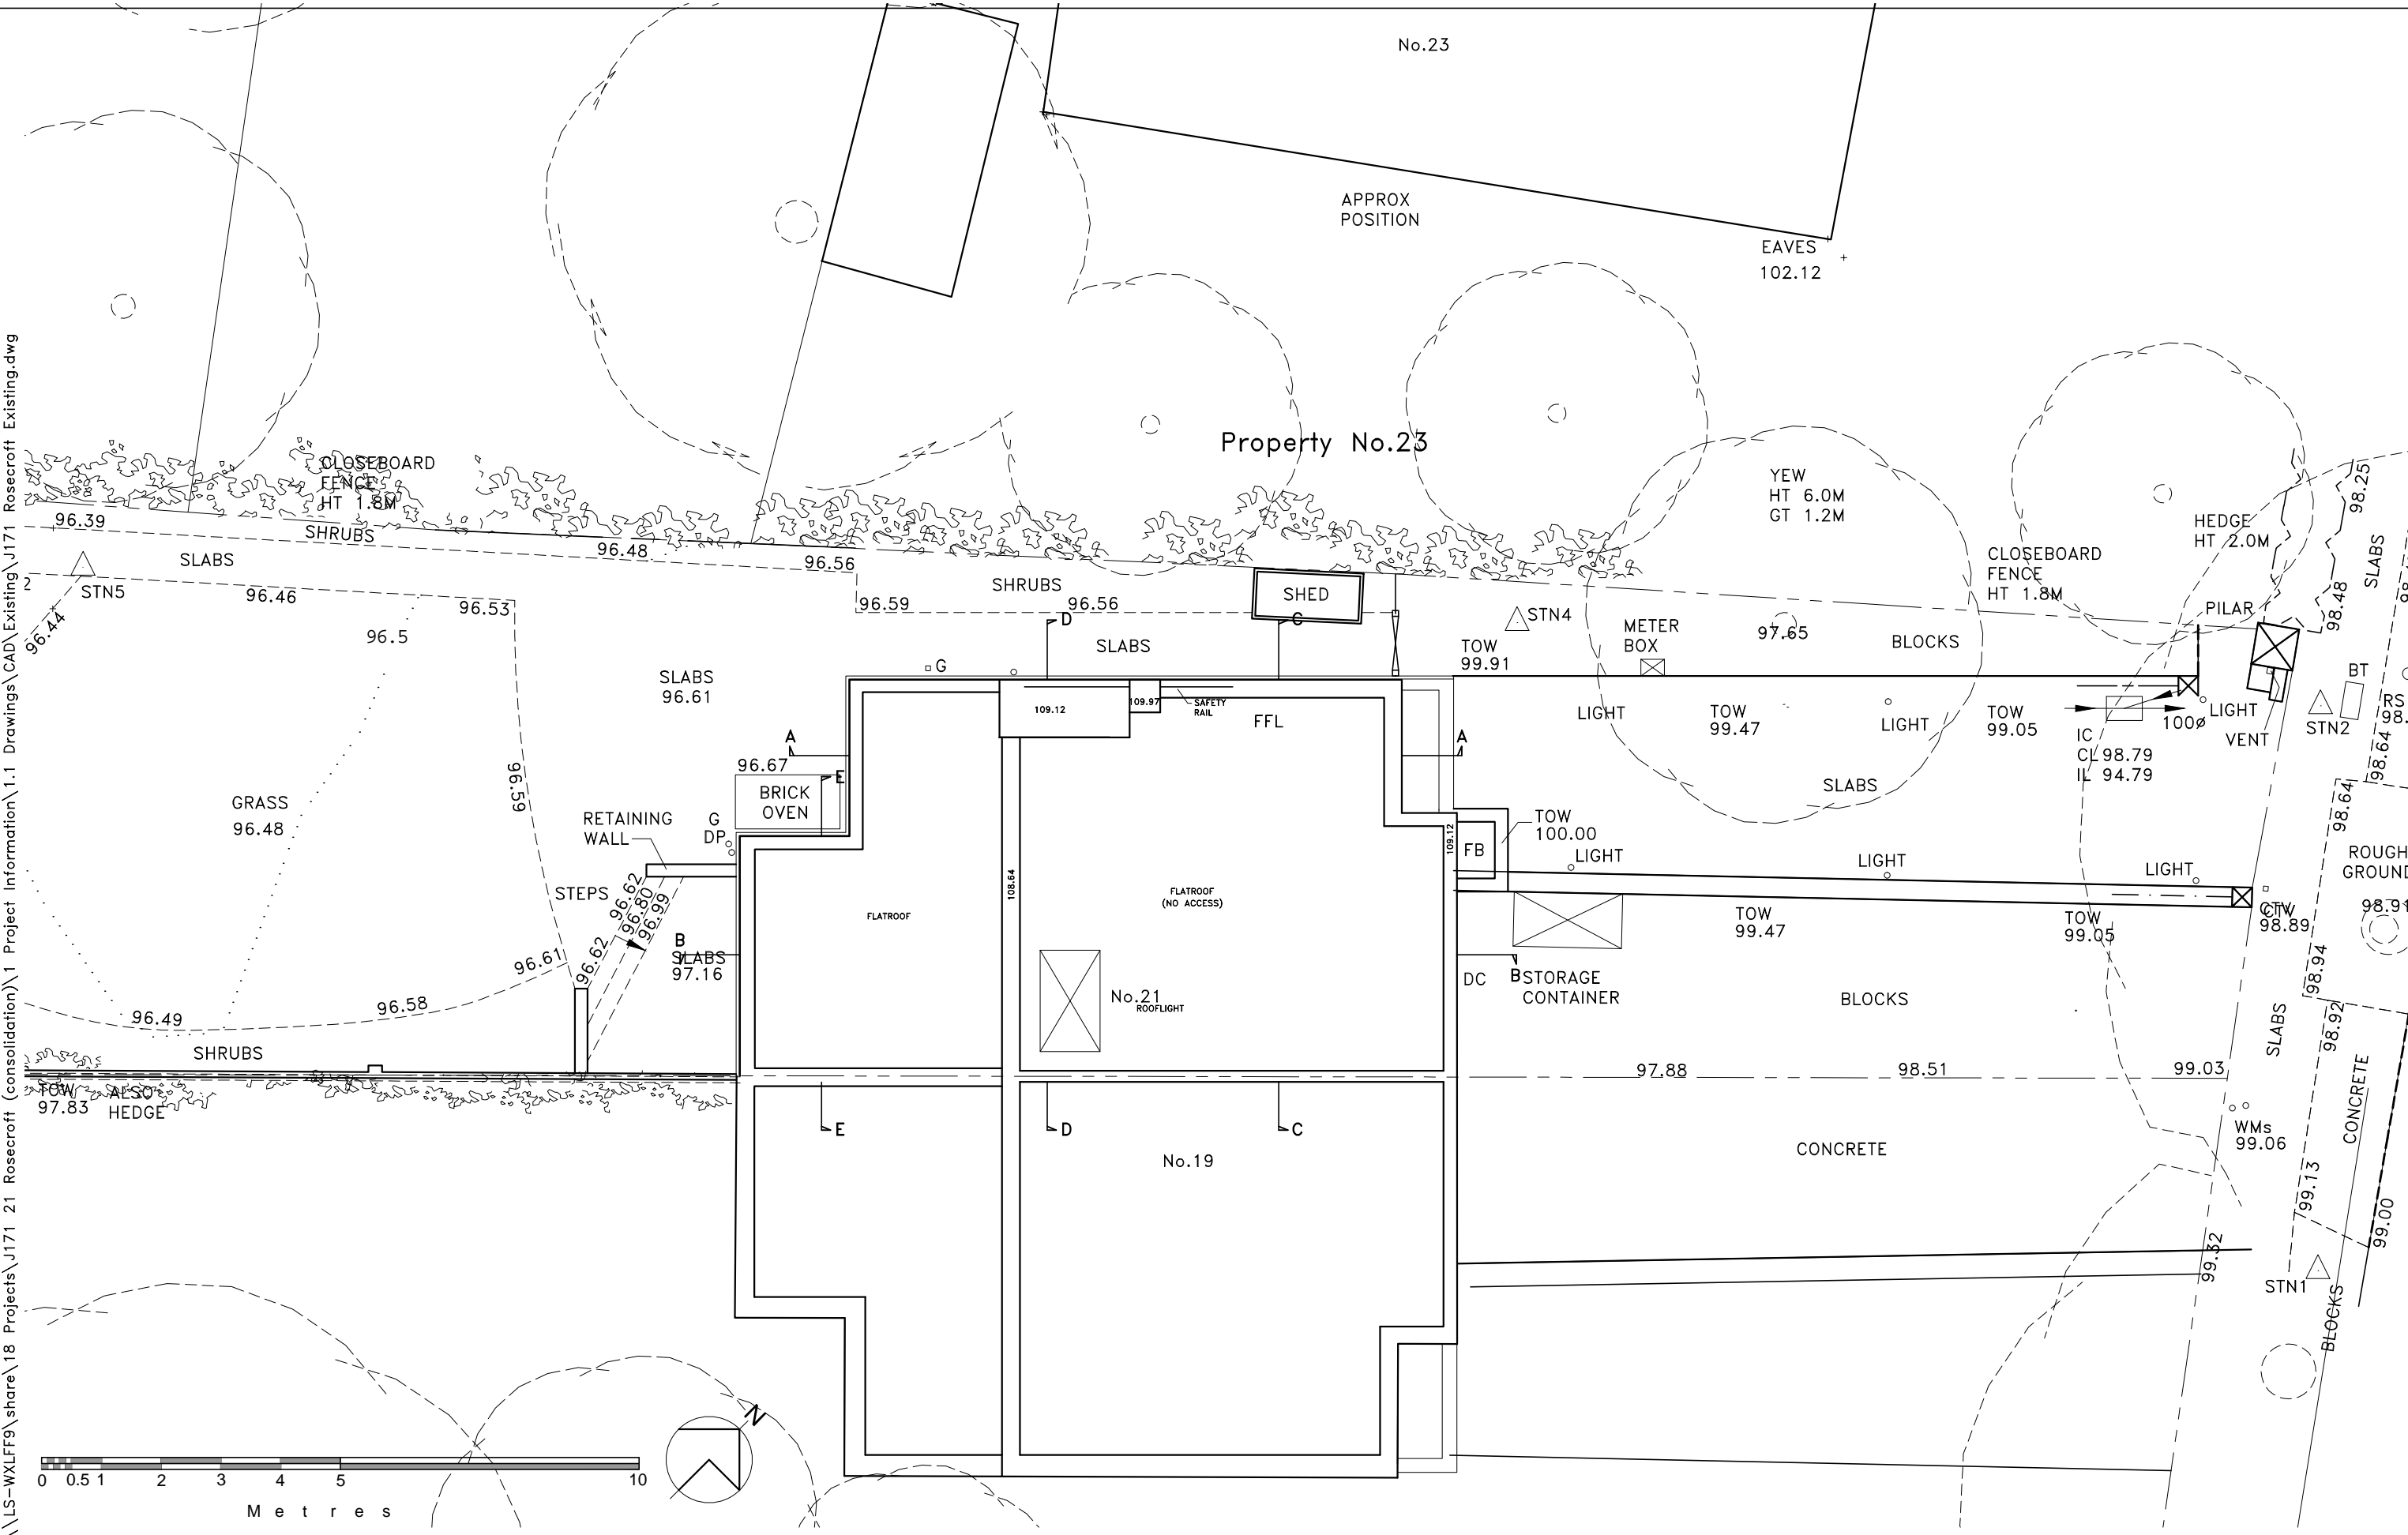


<p><b>ARA</b> ALLAN ROSENBERG ARCHITECTS RIBA</p> <p>14 Belsize Avenue Belsize Park LONDON NW3 4AU Tel: (020) 3112-0044</p>	<p>Copyright to all designs, notes and drawings remains with the architect unless written authorization from the architect has been provided.</p>	<p>Client: Mr. &amp; Mrs. T. Duchon</p>	<p>Drawing: Existing Roof Plan</p>	<p>Project: No. 21, Rosecroft Avenue London NW3 7QA</p>
			<p>Scale: 1:100 @ A3 Date: Nov 2012</p>	
<p>No: Revision:</p>				

\\LS-WXLF9\share\18 Projects\18 Projects\J171 21 Rosecroft (consolidation)\1 Project Information\1.1 Drawings\CAD\Existing\J171 Rosecroft Existing.dwg

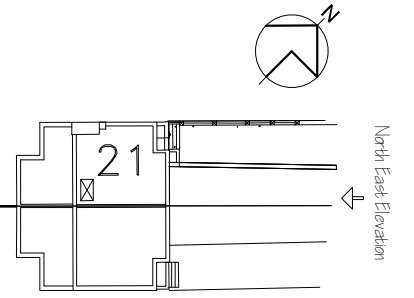

No. 19

Property N. 21

 

**ARA**  
ALLAN ROSENBERG ARCHITECTS  
RIBA

14 Belsize Avenue  
Belsize Park  
LONDON NW3 4AU  
Tel: (020) 3112-0044

Copyright to all designs, notes  
and drawings remains with the  
architect unless written  
authorization from the architect  
has been provided.

Client:  
Mr. & Mrs. T. Duchon

No:	Revision:




Drawing: Existing  
North East Elevation  
(front)

Scale: 1:100 @ A3 Date: Nov 2012

Project: No. 21, Rosecroft Avenue  
London NW3 7QA

Drwg No: J171/D 07

\\LS-WXLFF9\share\18 Projects\J171 21 Rosecroft (consolidation)\1 Project Information\1.1 Drawings\CAD\Existing\J171 Rosecroft Existing.dwg

 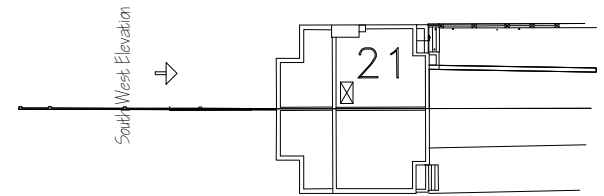
 


<b>ARA</b> ALLAN ROSENBERG ARCHITECTS RIBA	14 Belsize Avenue Belsize Park LONDON NW3 4AU Tel: (020) 3112-0044	Copyright to all designs, notes and drawings remains with the architect unless written authorization from the architect has been provided.	Client:  Mr. & Mrs. T. Duchon		Drawing: Existing South West Elevation (Rear)	Project: No. 21, Rosecroft Avenue London NW3 7QA
				A. Fenestration to Lower Ground of adjacent property No. 19 amended. Feb 13		
			No:	Revision:	Drwg No: <b>J171/ D 08</b> A.	




\\LS-WXLF9\share\18 Projects\171 21 Rosecroft (consolidation)\1 Project Information\1.1 Drawings\CAD\Existing\J171 Rosecroft Existing.dwg

North West Elevation  


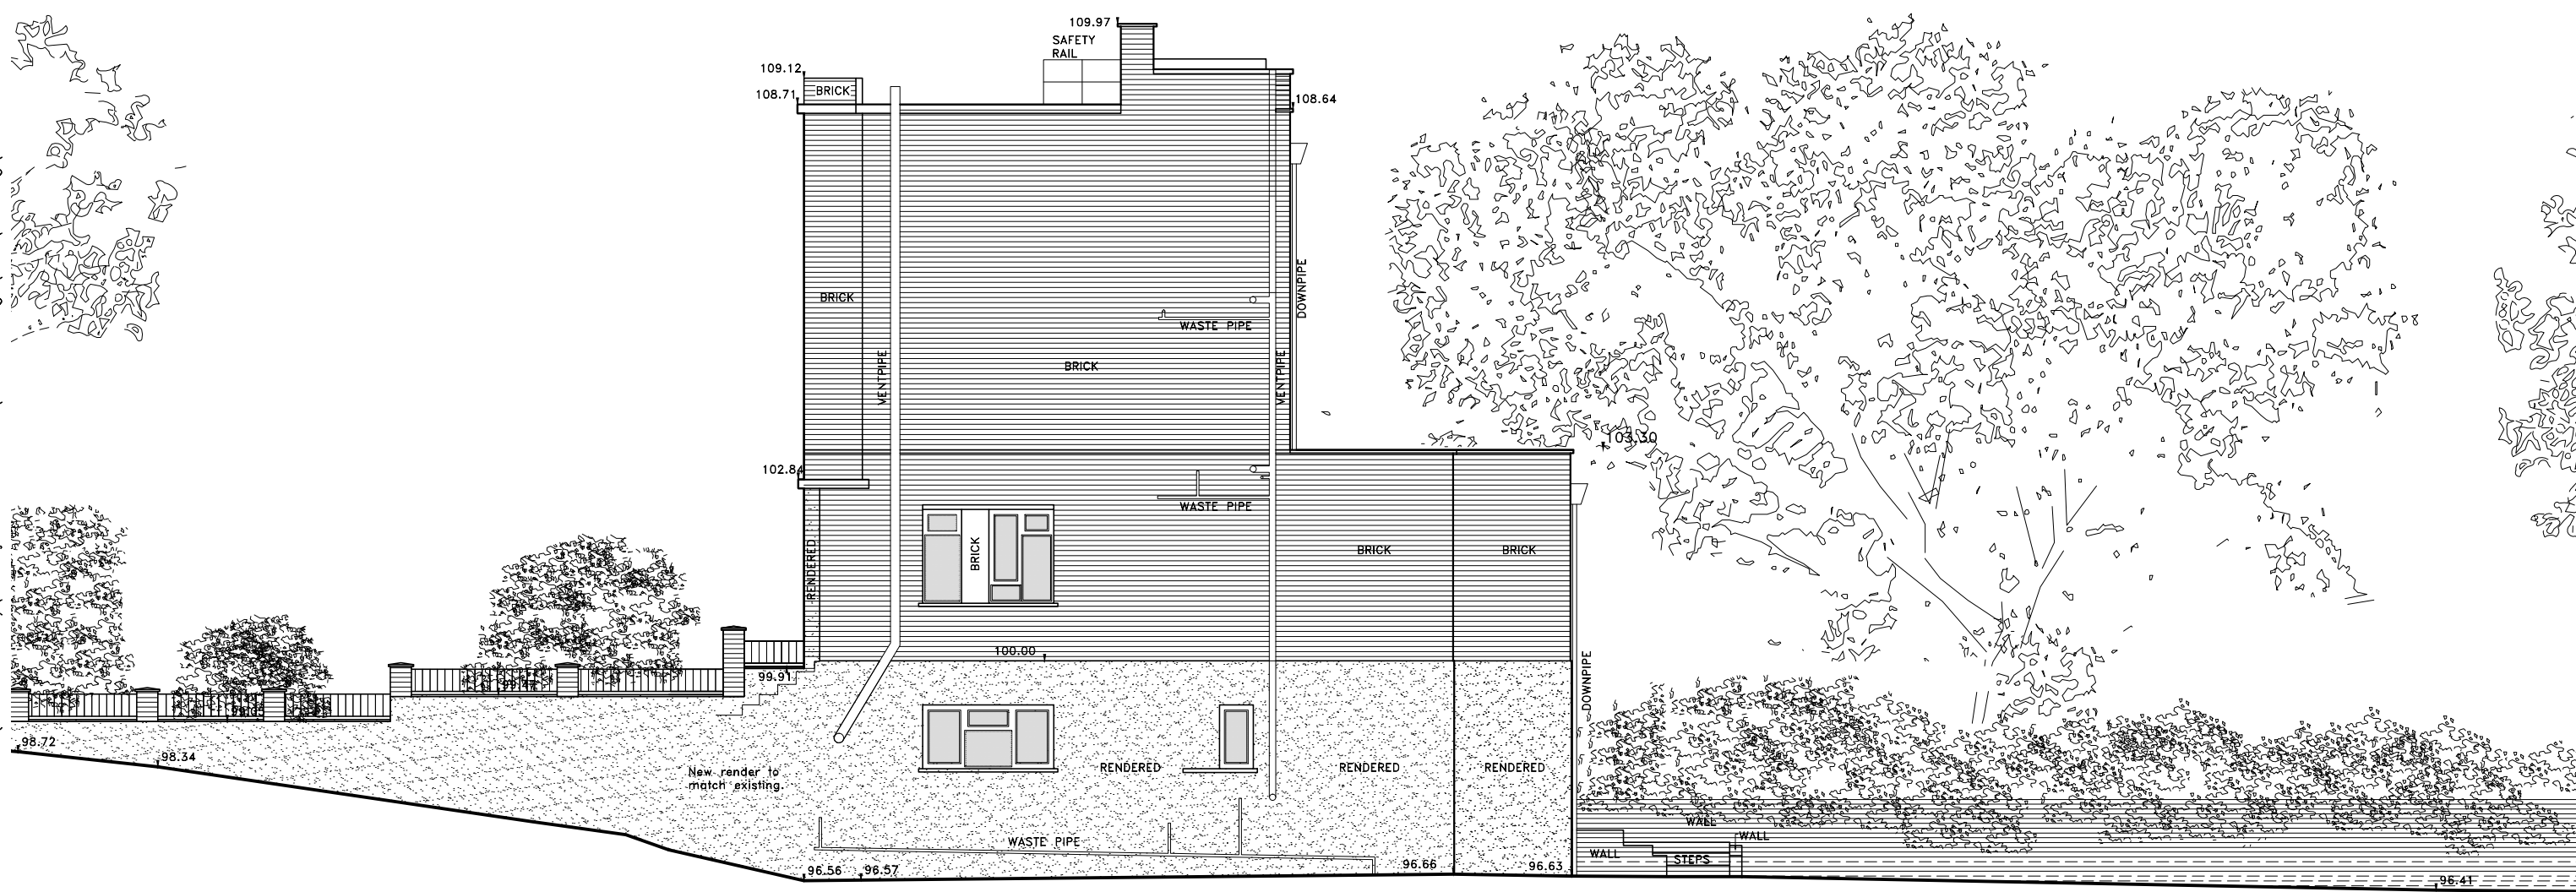
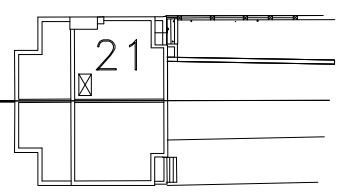



DATUM LEVEL 96.00M

 




<b>ARA</b> ALLAN ROSENBERG ARCHITECTS RIBA 14 Belsize Avenue Belsize Park LONDON NW3 4AU Tel: (020) 3112-0044	Copyright to all designs, notes and drawings remains with the architect unless written authorization from the architect has been provided.	Client: Mr. & Mrs. T. Duchon	Drawing: Existing North West Elevation (Side)	Project: No. 21, Rosecroft Avenue London NW3 7QA

\\LS-WXLF9\share\18 Projects\J171 21 Rosecroft (consolidation)\1 Project Information\1.1 Drawings\CAD\Existing\J171 Rosecroft Existing.dwg

 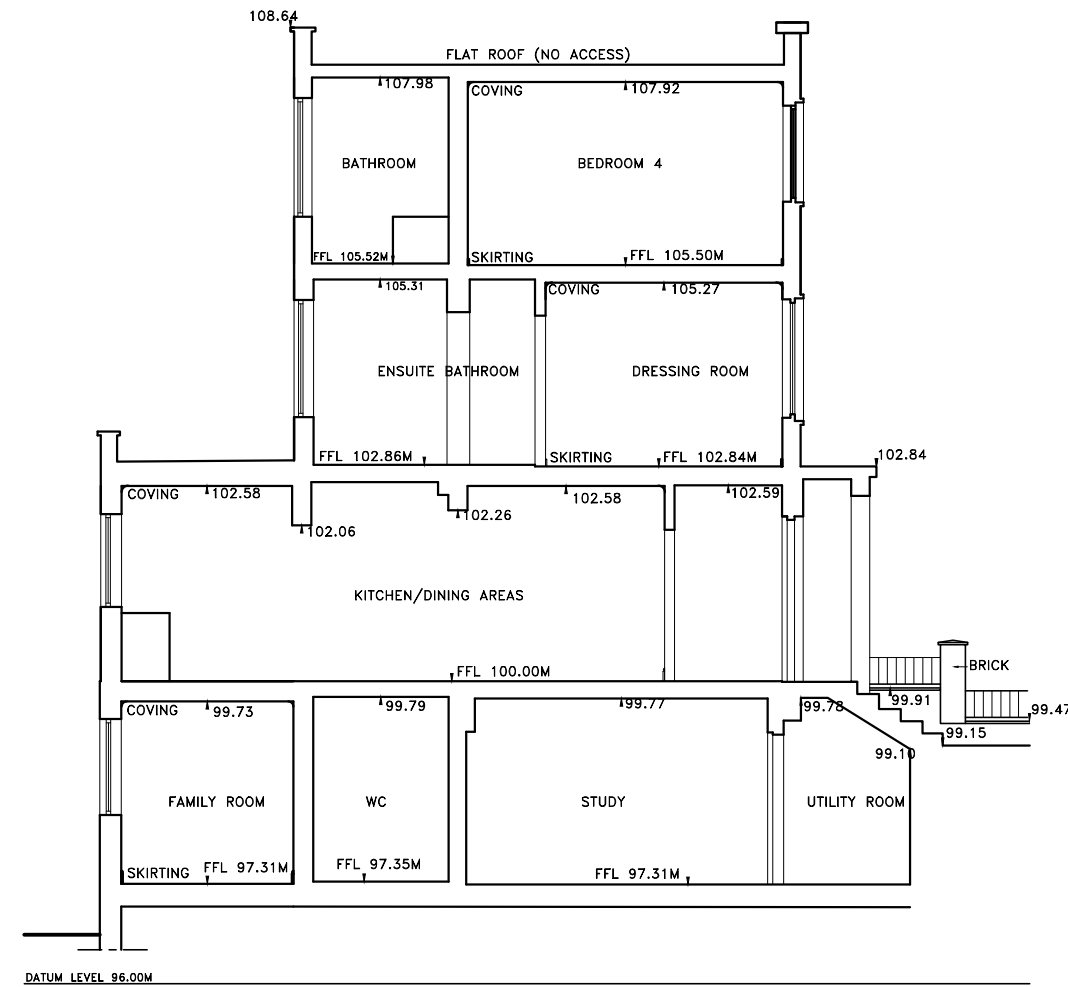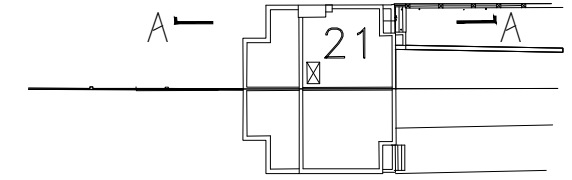

<b>ARA</b> ALLAN ROSENBERG ARCHITECTS RIBA 14 Belsize Avenue Belsize Park LONDON NW3 4AU Tel: (020) 3112-0044	Copyright to all designs, notes and drawings remains with the architect unless written authorization from the architect has been provided.	Client: Mr. & Mrs. T. Duchon		Drawing: Existing Section A-A	Project: No. 21, Rosecroft Avenue London NW3 7QA
			No:		

\\LS-WXLF9\share\18 Projects\171 21 Rosecroft (consolidation)\1 Project Information\1.1 Drawings\CAD\Existing\J171 Rosecroft Existing.dwg

 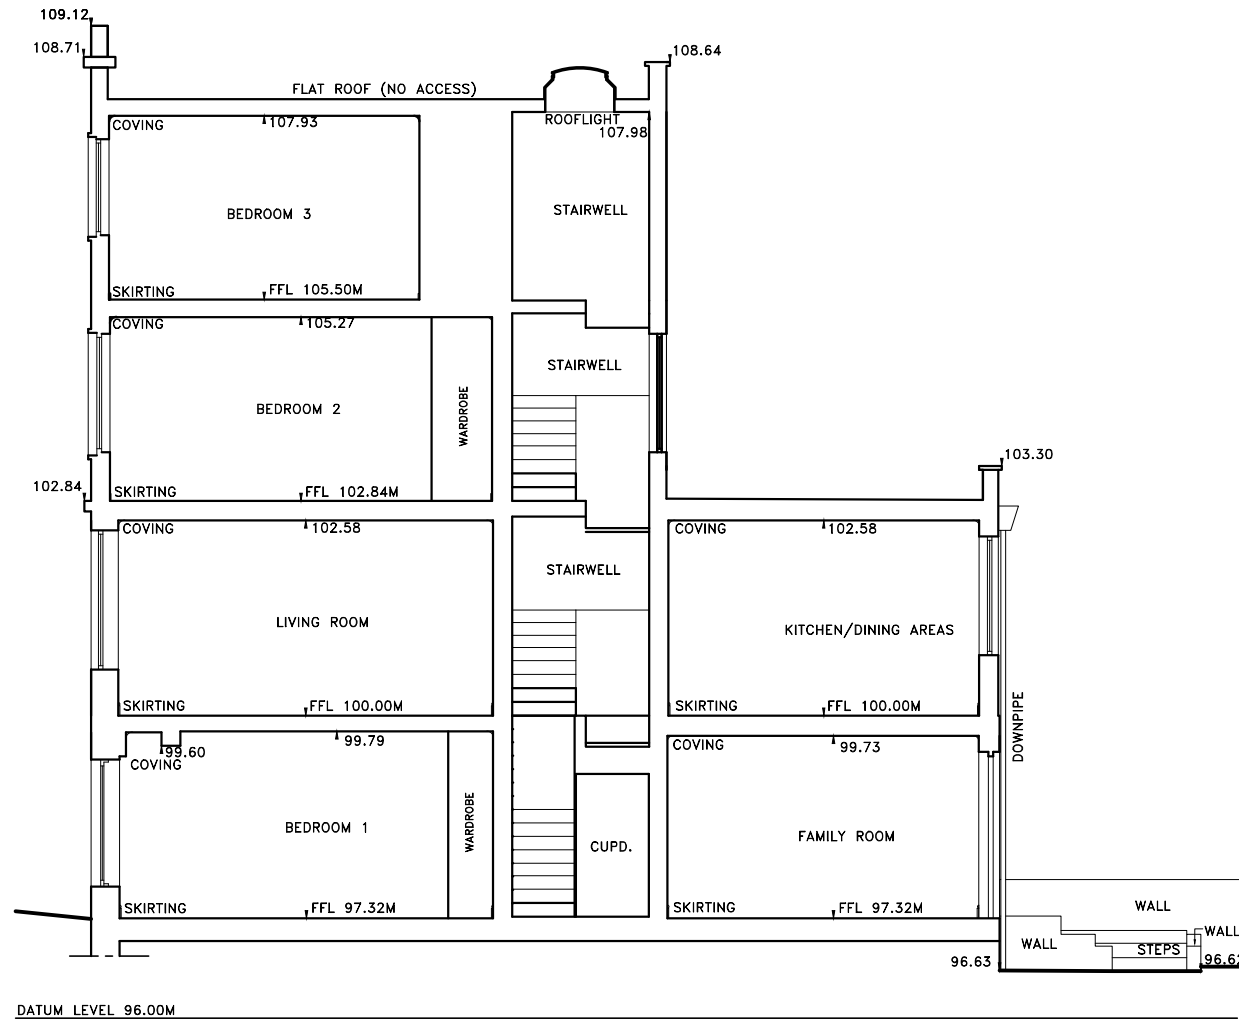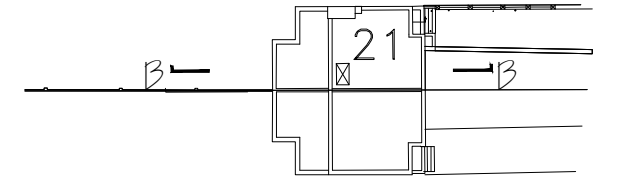

<b>ARA</b> ALLAN ROSENBERG ARCHITECTS RIBA 14 Belsize Avenue Belsize Park LONDON NW3 4AU Tel: (020) 3112-0044	Copyright to all designs, notes and drawings remains with the architect unless written authorization from the architect has been provided.	Client:  <i>Mr. &amp; Mrs. T. Duchon</i>		Drawing: Existing Section B-B	Project: No. 21, Rosecroft Avenue London NW3 7QA
			No:      Revision:		