



lower existing fence to 2m from 3m high

**YARD**

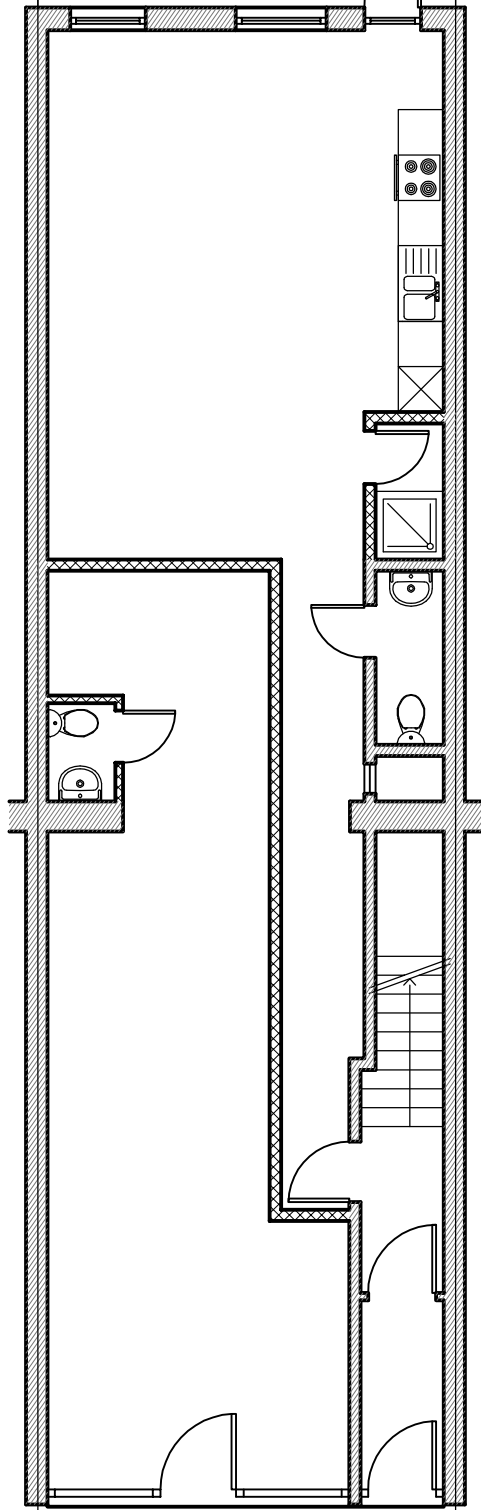


**GENERAL FLOOR PLAN**

SCALE 1:100

 

**PROPOSED GROUND FLOOR PLAN**


SCALE 1:50

 

**Legend**

Demolition

New Partition/Wall

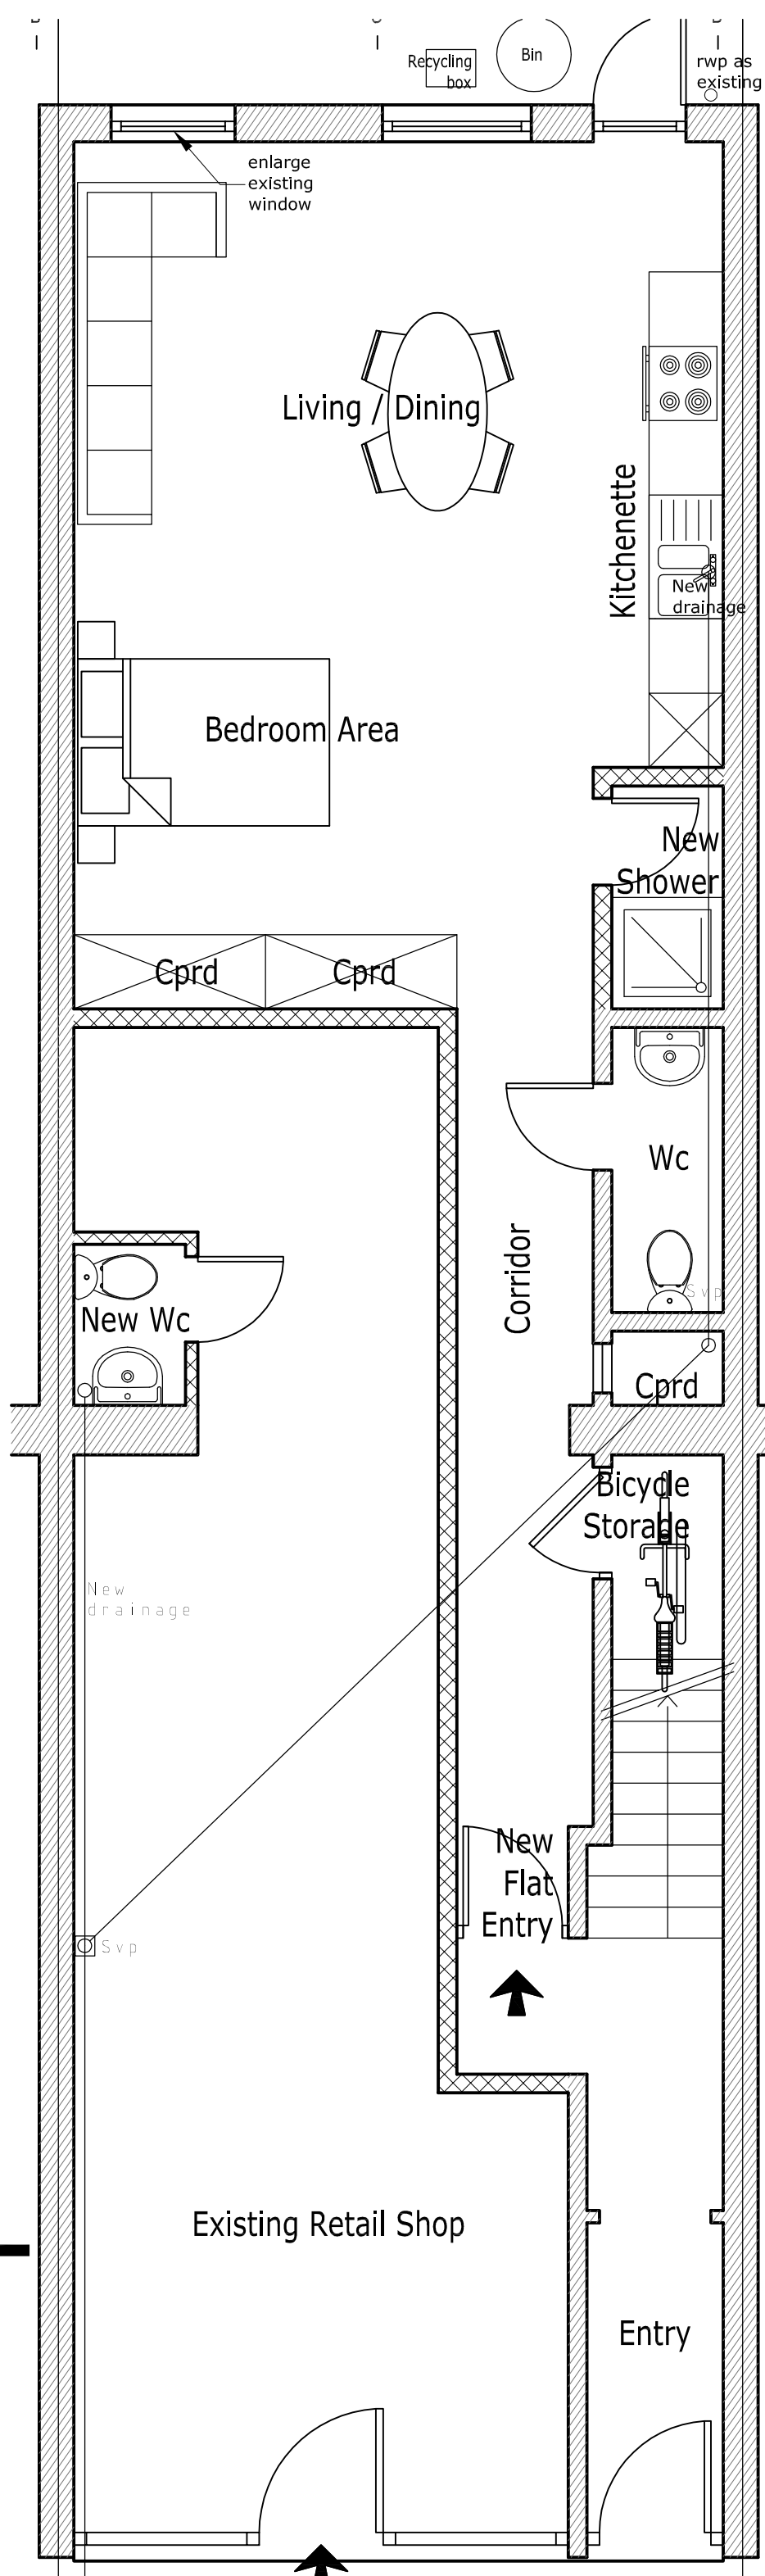

Drawing Title			
<b>Proposed Ground Floor Plan</b>			
Rev.	Date	Description	Rev By / Ckd By
A	05/05/15	Issued for Information	NP / -
B	24/07/15	Drawing amended	NP / -
C	07/08/15	Drawing amended	NP / -
D	10/08/15	Drawing amended	NP / -
Address			
113 Kentish Town Road, London NW1 8PB			
Project Title			
Conversion			
Project Number	Scale	Drawing Number	Rev.
14-0146	1:50 (A3)	14-146-02	D
Date	Revised		
11/11/14	10/08/15		
Status			