




PROPOSED SECOND FLOOR PLAN

 


Note:
 All communal & residential doors to be BS PAS 24-2012, or other acceptable enhanced security standard.

All openings and accessible windows to be BS PAS 24-2012 with p1a laminated glazing, or other acceptable enhanced security standard.

KEY

750mm diameter required for maneuvers

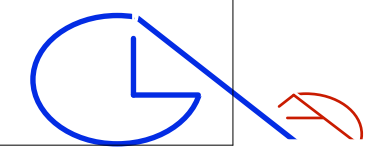

GLA Architecture and Design

Southgate Office Village, Block E, First Floor,
 286A Chase Road, London, N14 6HF
 T 020 8886 5100 F 020 8886 0669 E g@glad.co.uk

- Revision:- **A6**: 03.08.15: dk : All communal & residential doors to be BS PAS 24-2-12 & all openings & accessible windows to be BS PAS 24-2012 added.
- Revision:- **A5**: 04.07.12: rk : Rear wall, Flat no.s 3, 4, 8 & 9 amended.
- Revision:- **A4**: 26.06.12: rk : Flats amended as per Lifetime Homes Standard. Key added. Flat 3's layout amended.
- Revision:- **A3**: 05.04.12: ga : Glazed canopy added. Section HH omitted.
- Revision:- **A2**: 21.02.12: ga : Flats' layouts, site context, stairs and lift lobby amended. One-bedroom flats omitted. Two-bedroom flat added.
- Revision:- **A1**: 11.11.11: ga : Flats' 3, 8, 9 & 16 layouts, communal stairs 2 and lift amended.

Client S. ASPRIS & SON LTD.		
Main Contractor		
Project PROPOSED RESIDENTIAL & COMMERCIAL UNITS TO 17 & 19 FERDINAND STREET, LONDON NW1 8EU		
Drawing Title PROPOSED SECOND FLOOR PLAN		
Scale 1:200 @ A3	Date July 2010	Drawn By GA
Project No. 1002	Drawing No. 13	Rev. A6
DO NOT SCALE THIS DRAWING. ALL DIMENSIONS TO BE CHECKED ON SITE © Copyright		
DRAWING STATUS		
A SCHEME - Outline/Scheme drawings for proposals, budgets, etc.		
B DESIGN DEVELOPMENT - Evolving final design drawings for approvals, tenders, billing etc.		
C CONSTRUCTION - Fully developed drawings issued under instruction for construction.		
ONLY STATUS 'C' DRAWINGS TO BE USED FOR CONSTRUCTION PURPOSES		