




BASEMENT

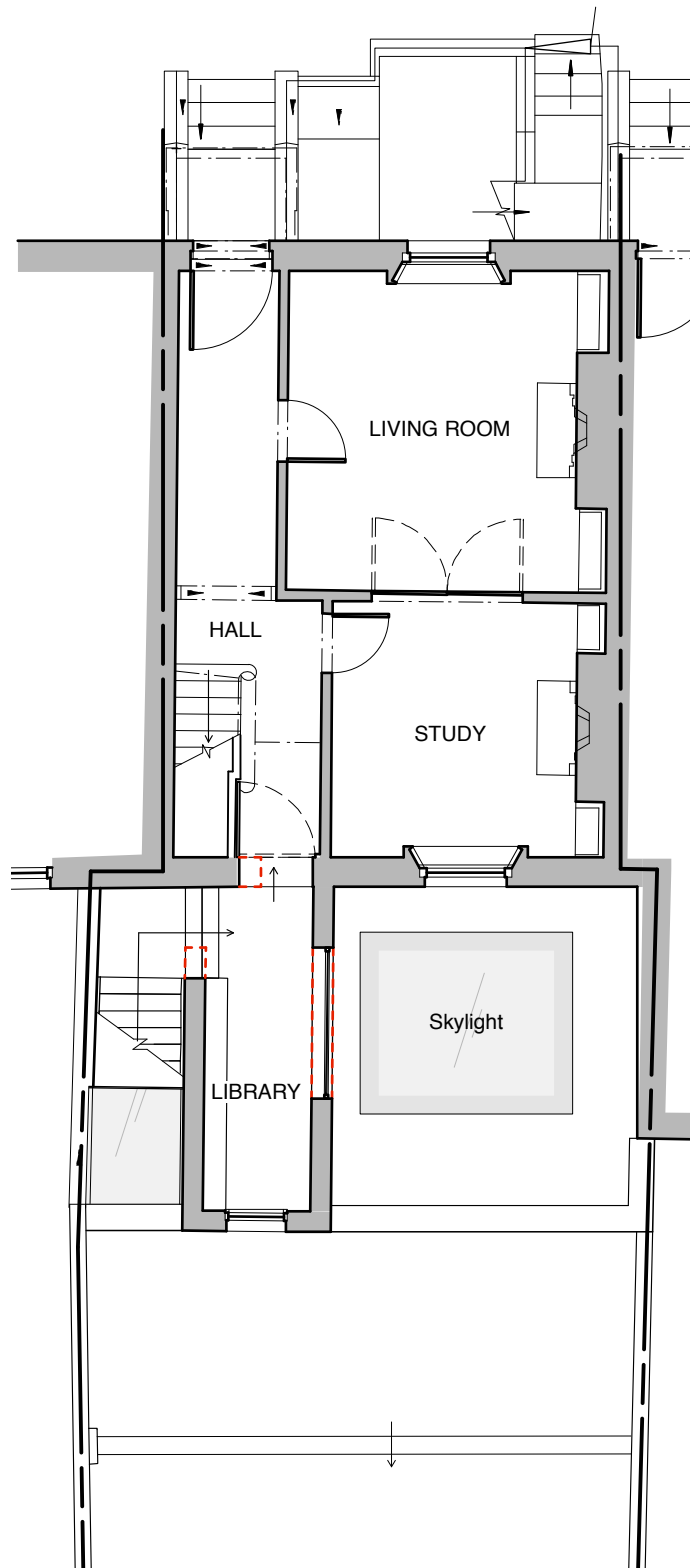

GROUND FLOOR

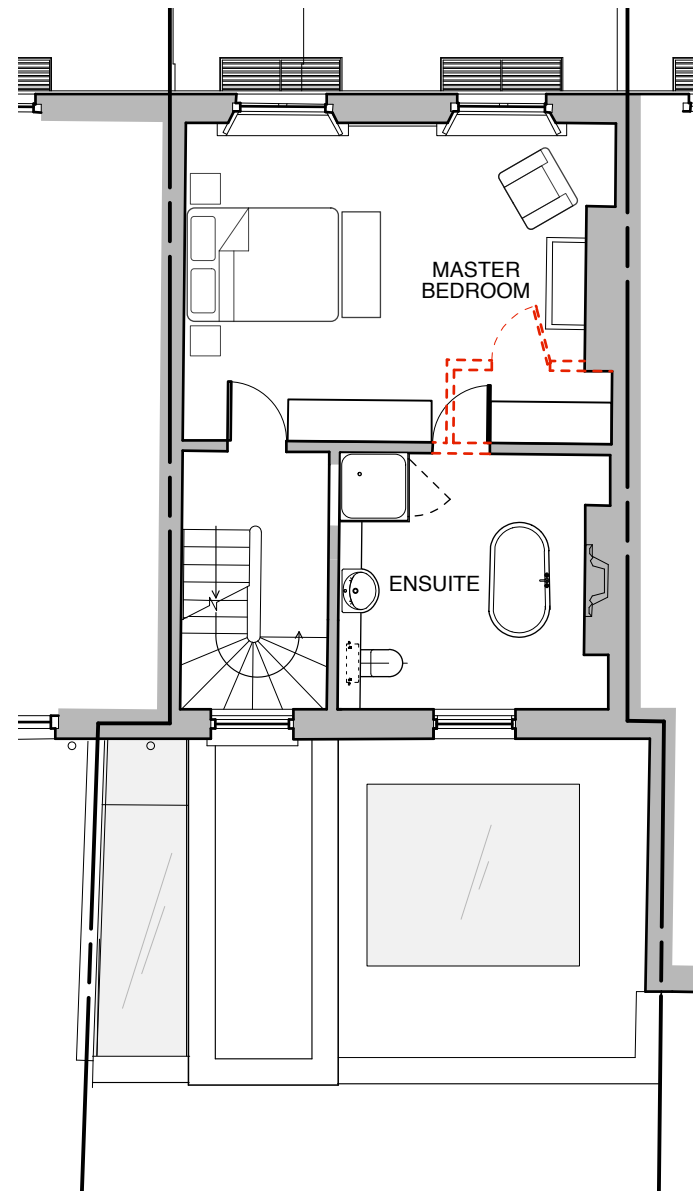

FIRST FLOOR

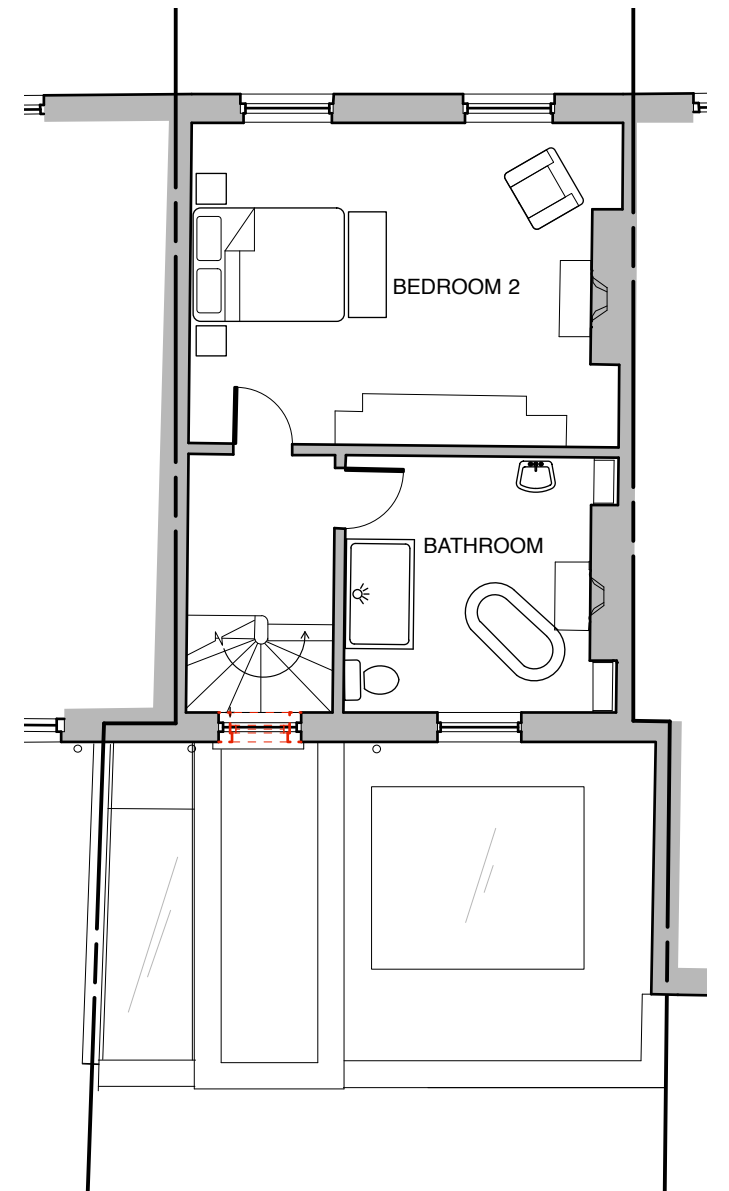

SECOND FLOOR



DRAWING						<div>Mark Waghorn Design</div> <div>19 New Road Llandeilo Carmarthenshire SA19 6DD</div> <div>01558 822009    info@markwaghorn.co.uk</div> <div><div>MWD</div>architects</div>
PROPOSED FLOOR PLANS						
PROJECT    JASPER HOUSE						
CLIENT    C A SMITH						
JOB NO.    DRAWING NO.    REVISION    DRAWN BY    DATE DRAWN    SCALE						
1515    110    A    LJ    25.6.15    1:100@A3						
REV	DATE	BY	DESCRIPTION			NOTES
A	7.8.15	LJ	Amendments following conservation officers comments			